

ADMINISTRATIVE AMENDMENT

FILE # _____ PROJECT # _____

APPROVED BY

DATE



STORE #905

2910 JUAN TABO N.E.
ALBUQUERQUE, NM, 87711

ILLUMINATED CHANNEL LETTERS


1.4.2021

21OP3273B



This sign is intended to be installed in accordance with the requirements of Article 600 of the National Electrical Code and/or other applicable local codes. This includes proper grounding and bonding of the sign. Dimensions are approximate & may change due to construction factors or exact field conditions. Color shown are as close as printing will allow; Always follow written specifications. All rights reserved. This design has been created for you in connection with a project being planned for you by SSC Signs & Lighting. It may not be reproduced in any manner without prior consent.

LOCATION	SIGN TYPE	QTY	ITEM DESCRIPTION
001	CL-FL/HL.01	1	CHANNEL LETTERS FRONT/HALO LIT

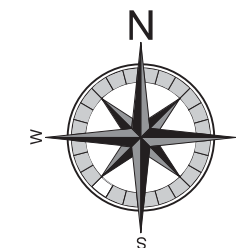


CLIENT
 UNITED SUPERMARKETS
 STORE #905
ADDRESS
 2910 Juan Tabo N.E.
 Albuquerque, NM, 87711
DATE 1.18.2021
DESIGNER - DAA
DRAWING NO.
 213476B

REVISION	DATE

APPROVAL DATE -

APPROVED BY -

This sign is intended to be installed in accordance with the requirements of Article 600 of the National Electrical Code and/or other applicable local codes. This includes proper grounding and bonding of the sign. Dimensions are approximate & may change due to construction factors or exact field conditions. Color shown areas close as printing will allow; Always follow written specifications. All rights reserved: This design has been created for you in connection with a project being planned for you by SSC Signs & Lighting. It may not be reproduced in any manner without prior consent.

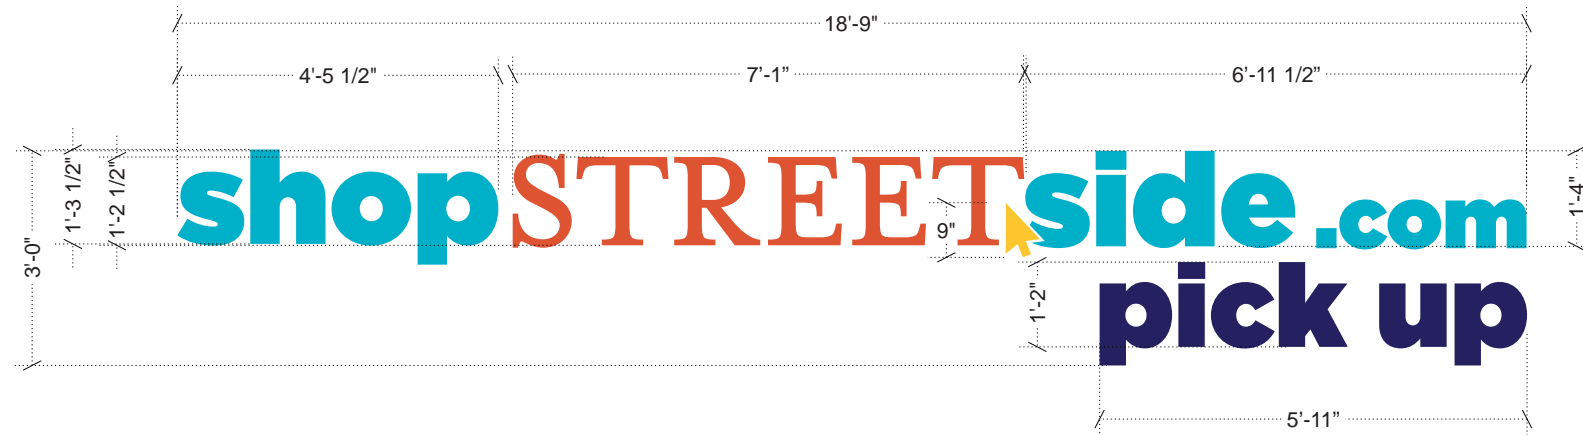

30.67 SQ FT

001 CL-FL/HL.01 - CHANNEL LETTERS FRONT/HALO LIT
 SCALE: 3/8" = 1' QTY: 1

1. LOGO AND LETTERS:

FACE MATERIAL: 3/16" #2447 ACRYLIC

FACE FINISH: TBD

RETURN MATERIAL: .040 ALUMINUM

RETURN FINISH: SEE COLOR CHART
 (RETURN COLOR TO MATCH FACE)

RETURN DEPTH: 3"

TRIM CAP: 1" TRIM

(TRIM CAP COLOR TO MATCH FACE)

SPACED OFF WALL: 1-1/2" SPACER
 PAINTED TO MATCH SW 6113 INTERACTIVE
 CREAM

BACK MATERIAL: CLEAR POLYCARBONATE
 SANDED TO HAVE DIFFUSER EFFECT

ILLUMINATION: FRONT AND HALO LIT
 EVERYLITE 6500K PURE WHITE

CLIENT

UNITED SUPERMARKETS
 STORE #905

ADDRESS

2910 Juan Tabo N.E.
 Albuquerque, NM, 87711

DATE 1.18.2021

DESIGNER - DAA

DRAWING NO.

213476B

REVISION DATE


REVISION	DATE

APPROVAL DATE -

APPROVED BY -

This sign is intended to be installed in accordance with the requirements of Article 600 of the National Electrical Code and/or other applicable local codes. This includes proper grounding and bonding of the sign. Dimensions are approximate & may change due to construction factors or exact field conditions. Color shown areas close as printing will allow; Always follow written specifications. All rights reserved: This design has been created for you in connection with a project being planned for you by SSC Signs & Lighting. It may not be reproduced in any manner without prior consent.

CHANNEL LETTER DETAIL

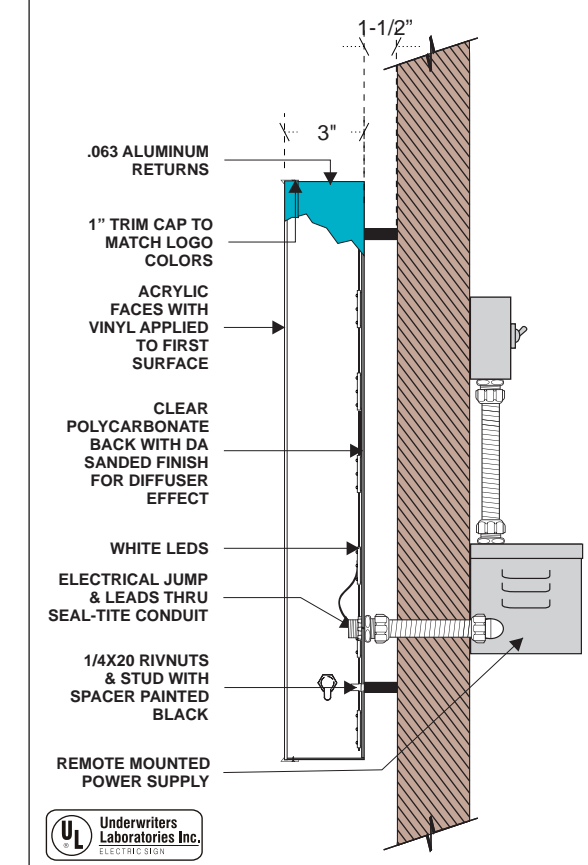

POWER SUPPLIED BY OTHERS

- PAINT TO MATCH SW 6133 INTERACTIVE CREAM
- AVERY 800 PUMPKIN ORANGE
- 3M 3630-135 YELLOW ROSE
- AVERY 800 PANTONE 321C
- 3M 3630-187 INFINITY BLUE

- TRIMCAP: ORANGE 2119 RETURN: CONSTRUCTION ORANGE
- TRIMCAP: MUSTARD 7548 RETURN: SHELL YELLOW
- TRIMCAP: TEAL 3210 RETURN: PEPSI BLUE
- TRIMCAP: DARK BLUE 2050 RETURN: SUNOCO BLUE



EXISTING ELEVATION

SCALE: NTS



PROPOSED ELEVATION

SCALE: NTS

CLIENT, MANUFACTURING, AND INSTALLATION NOTES FOR ALL DESIGNS



CLIENT NOTES:

- 1) CLIENT TO PROVIDE VECTOR ARTWORK INCLUDING CORRECT FONTS.
- 2) CLIENT TO PROVIDE ALL COLORS FOR SIGNS WITHIN DESIGN INCLUDING RACEWAY COLORS. COLORS TO BE PROVIDED ARE TO BE IN A SHERWIN WILLIAMS OR PANTONE / PMS COLORS. CMYK COLORS ARE NOT USABLE.
- 3) CLIENT TO APPROVE AND INITIAL DESIGNS THEN RETURN TO SSC SIGNS & LIGHTING ONCE APPROVED.
- 4) CLIENT TO PROVIDE ELECTRICAL TO ALL ILLUMINATED SIGNS. ELECTRICAL TO BE WITHIN 5'-0" OF SIGNAGE PRIOR TO INSTALL DATE.
- 5) ALL ELECTRICAL SCOPE TO BE INSTALLED BY TENANT CONTRACTOR

MANUFACTURING NOTES:

- 1) IF SIGN NEEDS TO BE PERMITTED, MANUFACTURING WILL START AS SOON AS PERMITS ARE APPROVED BY CITY.
- 2) MANUFACTURING TO SUPPLY ALL NEEDED HARDWARE AND ELECTRICAL COMPONENTS NEEDED FOR INSTALLATION OF SIGN.
- 3) A MINIMUM OF 6'-0" WHIPS FROM THE BACK OF EACH CHANNEL LETTERS FOR INSTALLATION WHEN NEEDED.

INSTALLATION NOTES:

- 1) INSTALLER TO INSPECT SIGN UPON RECEIPT AND REPORT ANY ISSUES OR DAMAGED ITEMS. INSTALLER WILL BE HELD LIABLE FOR ANY DAMAGES OR ISSUES REPORTED AFTER DAY SIGN IS RECEIVED.
- 2) INSTALLER TO VERIFY WITH CLIENT THAT SIGN IS BEING INSTALLED IN CORRECT LOCATION.
- 3) INSTALLER TO VERIFY ALL SERVICE IS COMPLETE PRIOR TO LEAVING THE SITE FOR THAT DAY AND/OR NIGHT INCLUDING COMPLETION PHOTOS OF SIGNS INSTALLED AND ILLUMINATED.
- 4) INSTALLER TO CLEAN UP ALL TRASH AND DEBRIS. ALSO, CLEAN ALL SIGNS AS NEEDED INCLUDING FACES.

CLIENT

UNITED SUPERMARKETS
STORE #905

ADDRESS

2910 Juan Tabo N.E.
Albuquerque, NM, 87711

DATE 1.18.2021

DESIGNER - DAA

DRAWING NO.

213476B

REVISION	DATE
_____	_____
_____	_____
_____	_____
_____	_____

APPROVAL DATE -

APPROVED BY -

This sign is intended to be installed in accordance with the requirements of Article 600 of the National Electrical Code and/or other applicable local codes. This includes proper grounding and bonding of the sign. Dimensions are approximate & may change due to construction factors or exact field conditions. Color shown areas close as printing will allow; Always follow written specifications. All rights reserved. This design has been created for you in connection with a project being planned for you by SSC Signs & Lighting. It may not be reproduced in any manner without prior consent.