



BLDG 1 & 3 - WEST ELEVATION - MAY 21 - 12 PM



BLDG 1 & 3 - WEST ELEVATION - MAY 21 - 9AM



BLDG 1 & 6 - EAST ELEVATION - MAY 21 - 12 PM



BLDG 1 & 3 - EAST ELEVATION - MAY 21 - 9AM



BLDG 1 & 3 - NORTH ELEV. - MAY 21 - 12 PM



BLDG 1 & 3 - SOUTH ELEV. - MAY 21 - 12 PM



BLDG 1 & 3 - NORTH ELEV. - MAY 21 - 9AM



BLDG 1 & 3 - SOUTH ELEV. - MAY 21 - 9AM

0 8' 16' 32' 64'
scale: 1/16"=1'-0" (on 24"x36" sheet)

TEKIN & ASSOCIATES
Frisco, Texas

SS.01
SOLAR SHADE STUDY - BLDGs 1 & 3
EAGLE ROCK SITE
Albuquerque, NM





BLDG 1 & 3 - WEST ELEVATION - NOVEMBER 21 - 12 PM




BLDG 1 & 3 - WEST ELEVATION - MAY 21 - 4PM



BLDG 1 & 3 - EAST ELEVATION - NOVEMBER 21 - 12 PM




BLDG 1 & 3 - EAST ELEVATION - MAY 21 - 4PM

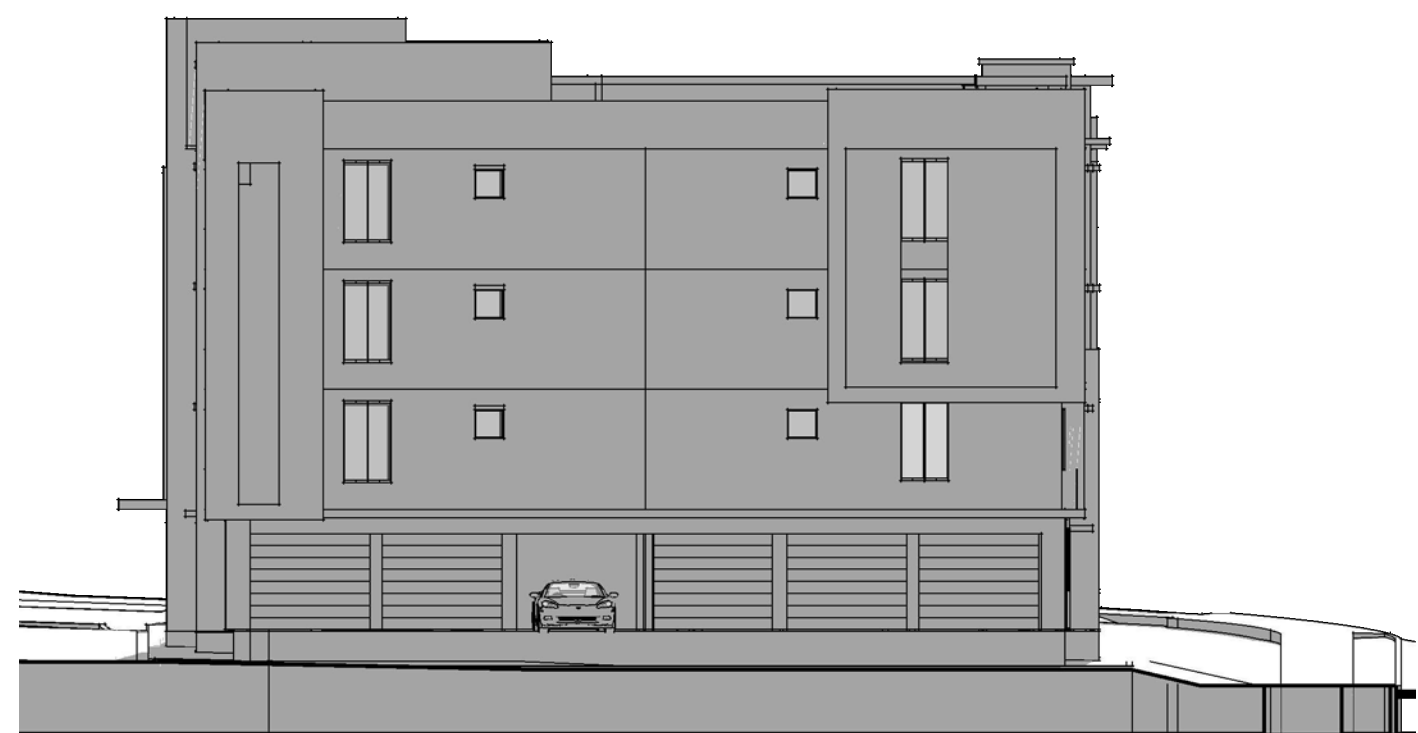

BLDG 1 & 3 - NORTH ELEV. - NOV. 21 - 12 PM




BLDG 1 & 3 - SOUTH ELEV. - NOV. 21 - 12 PM

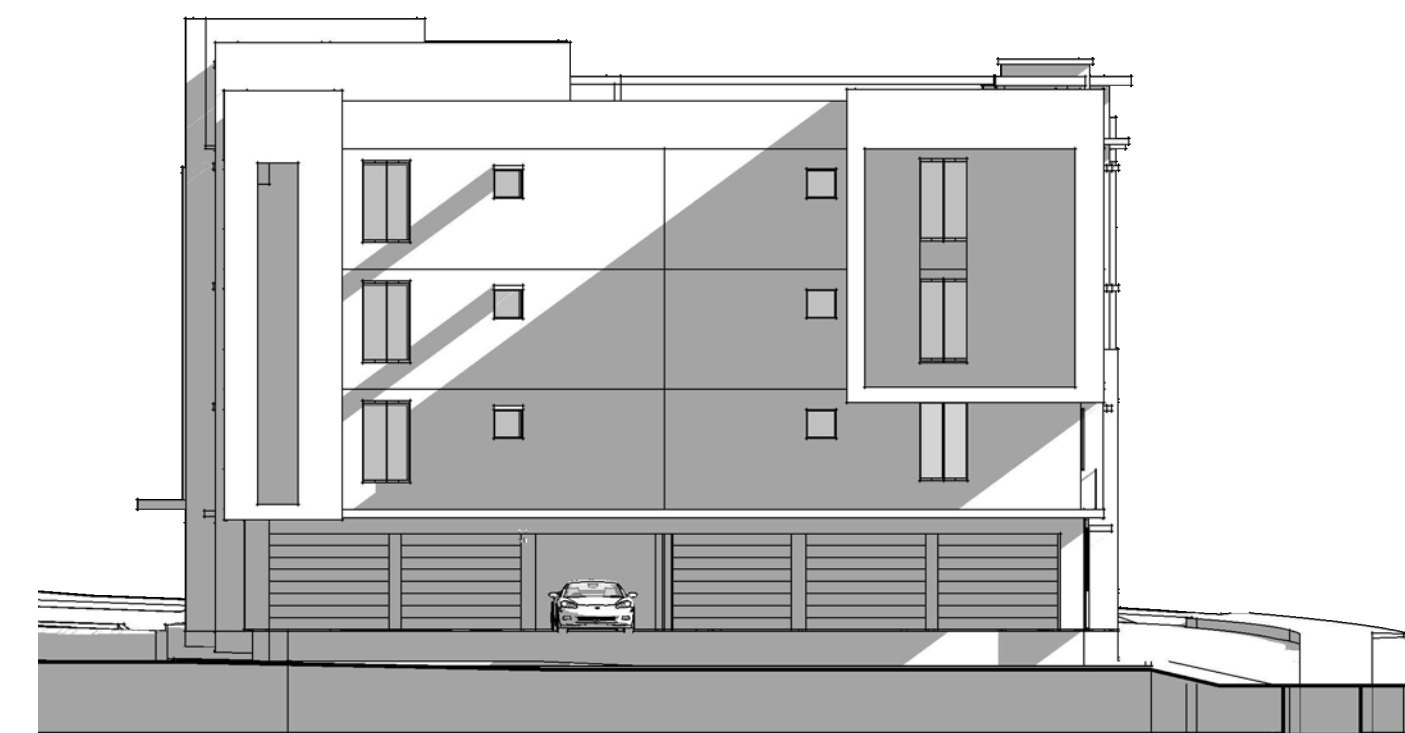

BLDG 1 & 3 - NORTH ELEV. - MAY 21 - 4PM



BLDG 1 & 6 - SOUTH ELEV. - MAY 21 - 4PM

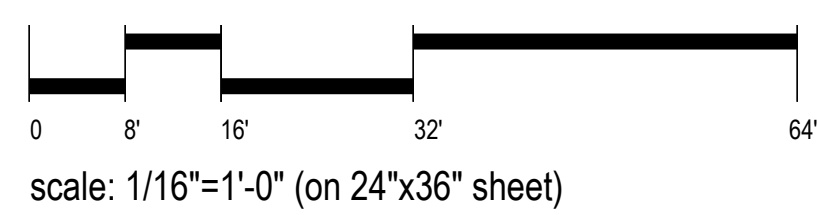

TEKIN & ASSOCIATES
Frisco, Texas

SS.02
SOLAR SHADE STUDY - BLDG 1 & 3
EAGLE ROCK SITE
Albuquerque, NM





BLDG 2 - WEST ELEVATION - MAY 21 - 12 PM




BLDG 2 - WEST ELEVATION - MAY 21 - 9AM



BLDG 2 - EAST ELEVATION - MAY 21 - 12 PM




BLDG 2 - EAST ELEVATION - MAY 21 - 9AM

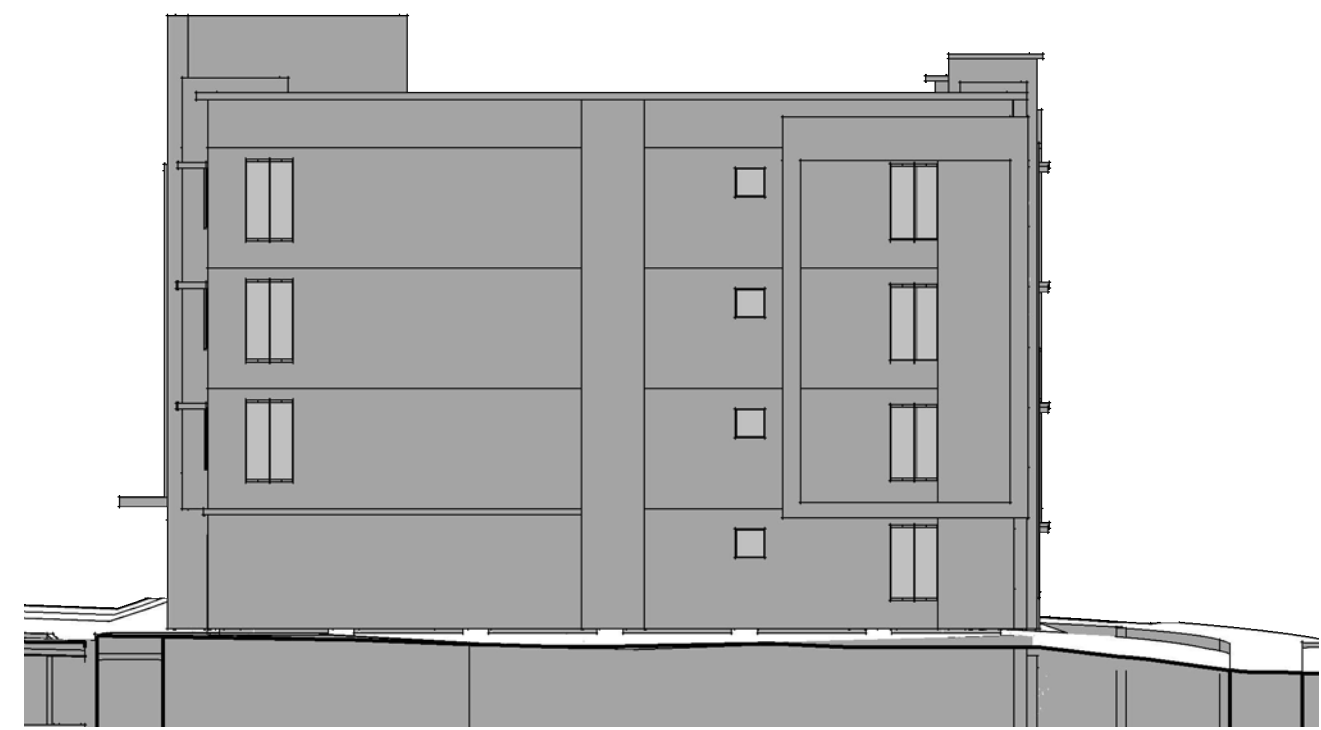


BLDG 2 - NORTH ELEV. - MAY 21 - 12 PM




BLDG 2- SOUTH ELEV. - MAY 21 - 12 PM

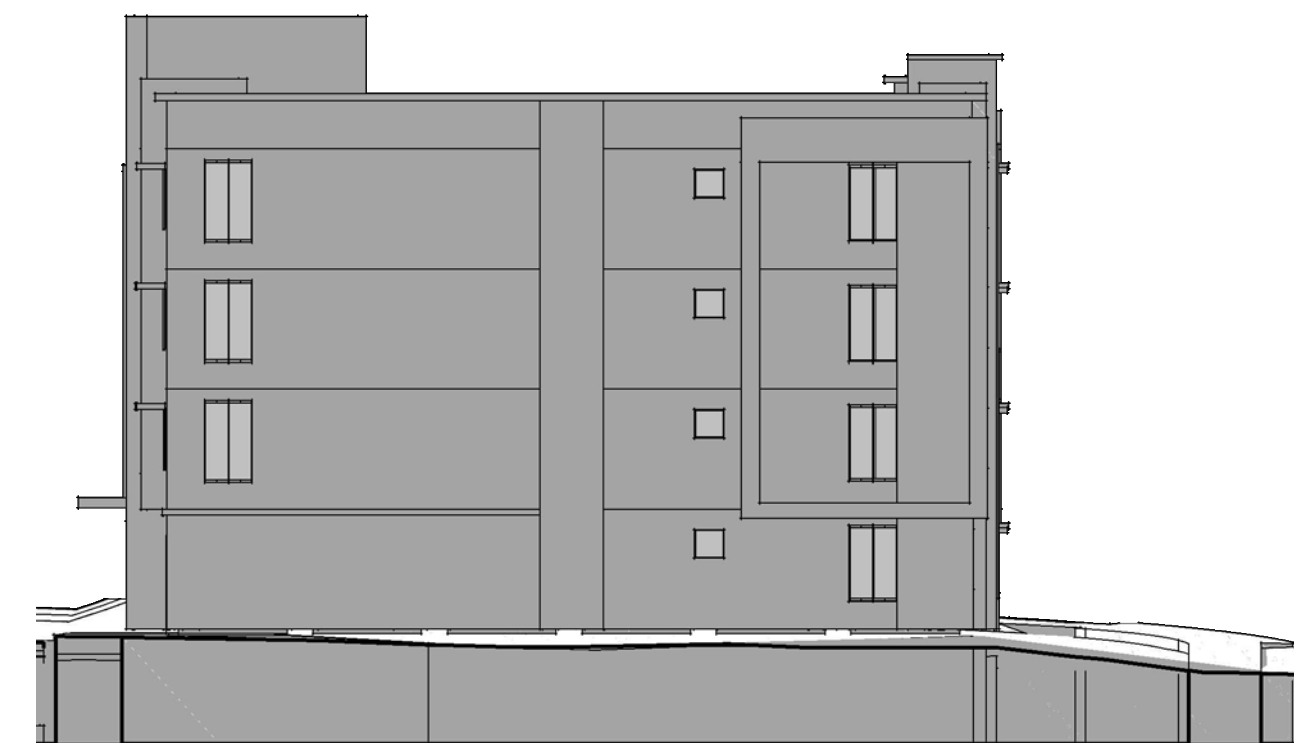

BLDG 2 - NORTH ELEV. - MAY 21 - 9AM

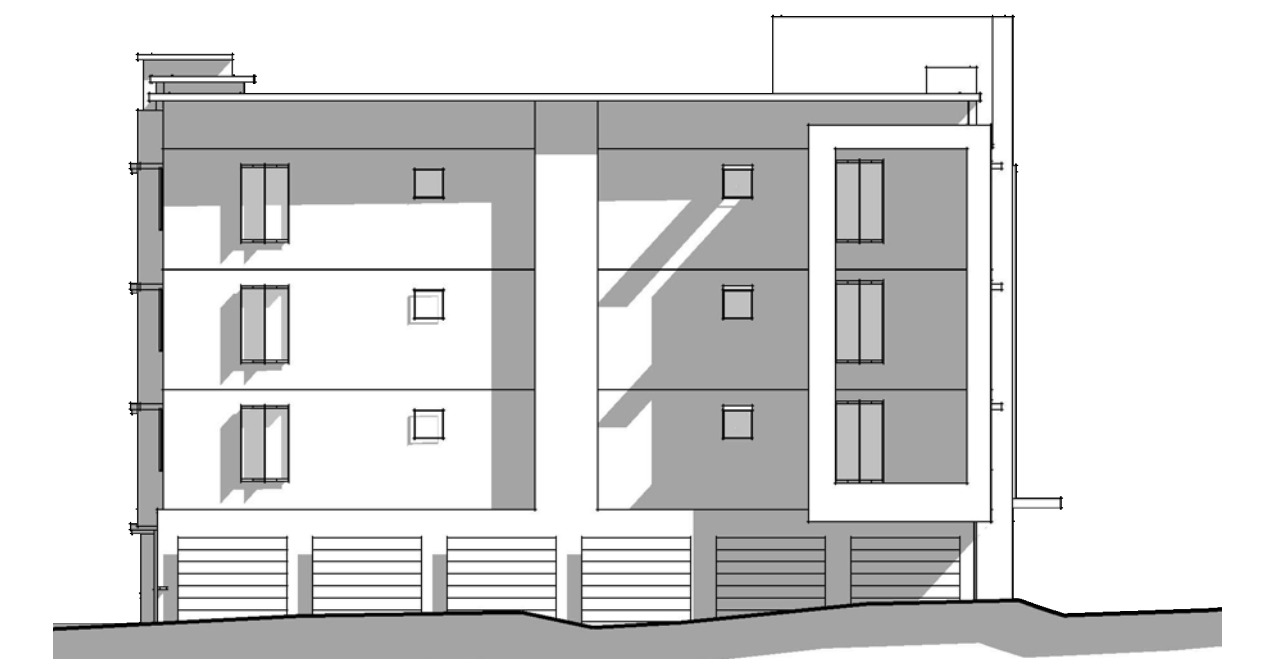

BLDG 2 - SOUTH ELEV. - MAY 21 - 9AM

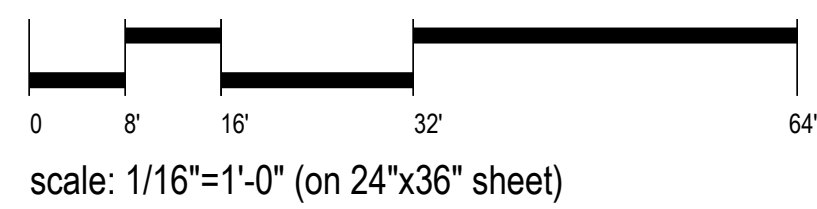

scale: 1/16"=1'-0" (on 24"x36" sheet)

TEKIN & ASSOCIATES
Frisco, Texas

SS.03
SOLAR SHADE STUDY - BLDG 2
EAGLE ROCK SITE
Albuquerque, NM





BLDG 2 - WEST ELEVATION - NOVEMBER 21 - 12 PM



BLDG 2 - WEST ELEVATION - MAY 21 - 4PM



BLDG 2 - EAST ELEVATION - NOVEMBER 21 - 12 PM




BLDG 2 - EAST ELEVATION - MAY 21 - 4PM



BLDG 2 - NORTH ELEV. - NOV. 21 - 12 PM




BLDG 2 - SOUTH ELEV. - NOV. 21 - 12 PM

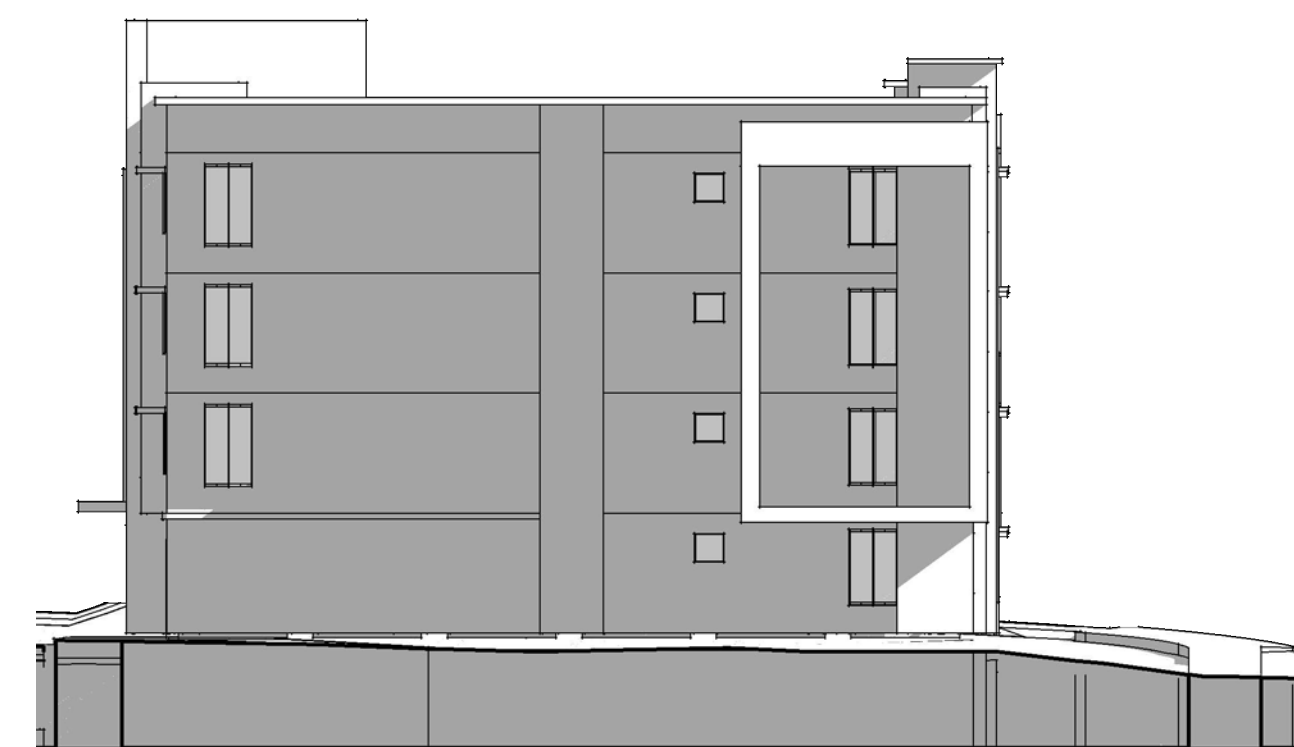

BLDG 2 - NORTH ELEV. - MAY 21 - 4PM



BLDG 2 - SOUTH ELEV. - MAY 21 - 4PM

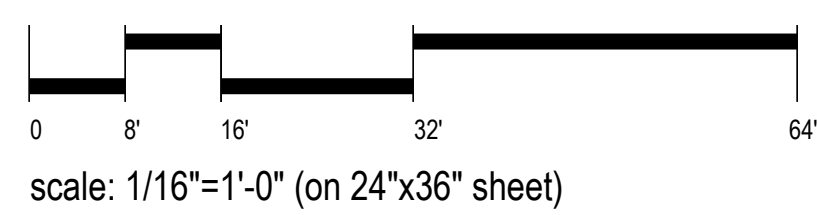

scale: 1/16"=1'-0" (on 24"x36" sheet)

TEKIN & ASSOCIATES
Frisco, Texas

SS.04
SOLAR SHADE STUDY - BLDG 2
EAGLE ROCK SITE
Albuquerque, NM





BLDG 4- WEST ELEVATION - MAY 21 - 12 PM



BLDG 4- WEST ELEVATION - MAY 21 - 9AM



BLDG 4 - EAST ELEVATION - MAY 21 - 12 PM



BLDG 4 - EAST ELEVATION - MAY 21 - 9AM



BLDG 4 - NORTH ELEV. - MAY 21 - 12 PM




BLDG 4 - SOUTH ELEV. - MAY 21 - 12 PM



BLDG 4- NORTH ELEV. - MAY 21 - 9AM



BLDG 4 - SOUTH ELEV. - MAY 21 - 9AM

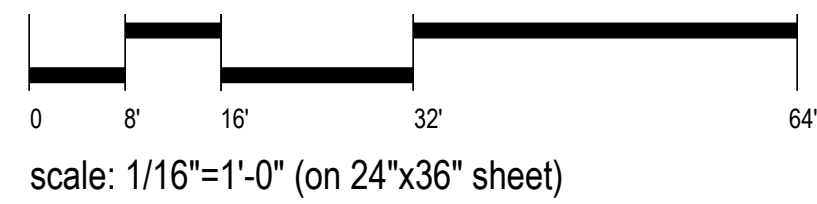

TEKIN & ASSOCIATES
Frisco, Texas

SS.05
SOLAR SHADE STUDY - BLDG 4
EAGLE ROCK SITE
Albuquerque, NM





BLDG 4 - WEST ELEVATION - NOVEMBER 21 - 12 PM



BLDG 4 - WEST ELEVATION - MAY 21 - 4PM



BLDG 4 - EAST ELEVATION - NOVEMBER 21 - 12 PM



BLDG 4 - EAST ELEVATION - MAY 21 - 4PM




BLDG 4 - NORTH ELEV. - NOV. 21 - 12 PM




BLDG 4 - SOUTH ELEV. - NOV. 21 - 12 PM



BLDG 4 - NORTH ELEV. - MAY 21 - 4PM

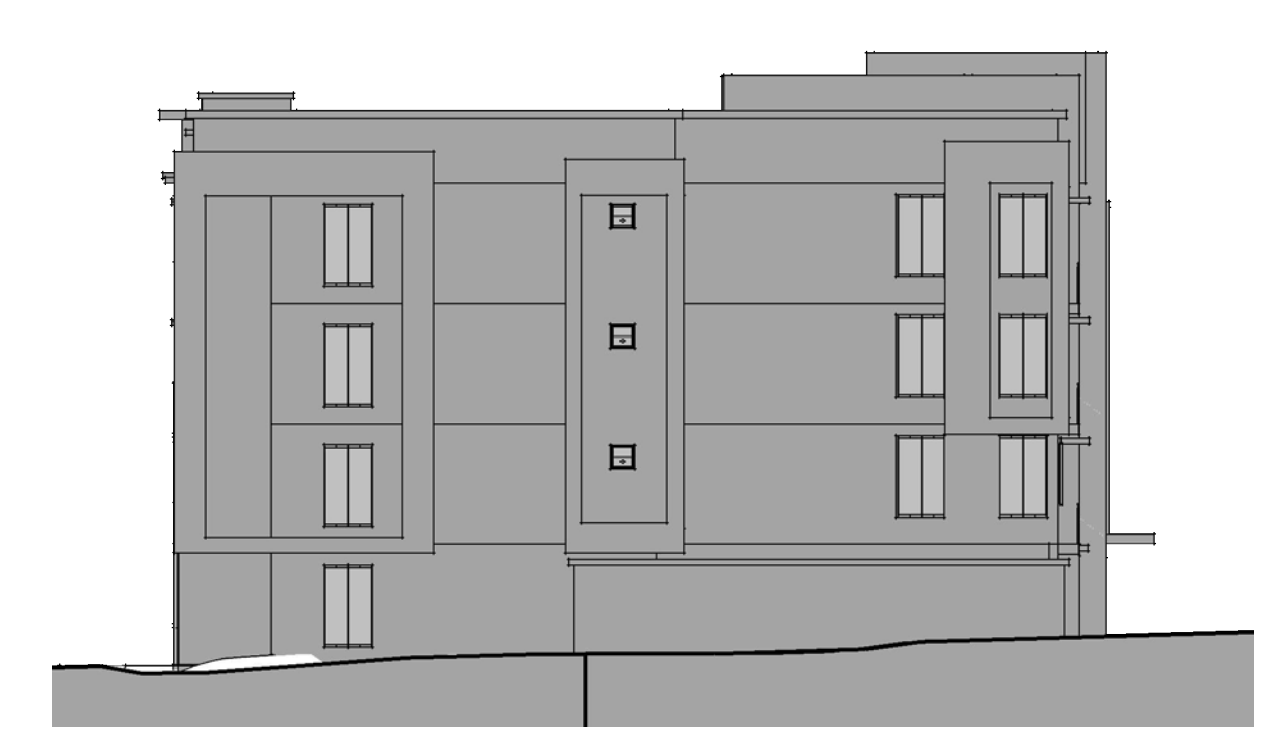

BLDG 4 - SOUTH ELEV. - MAY 21 - 4PM

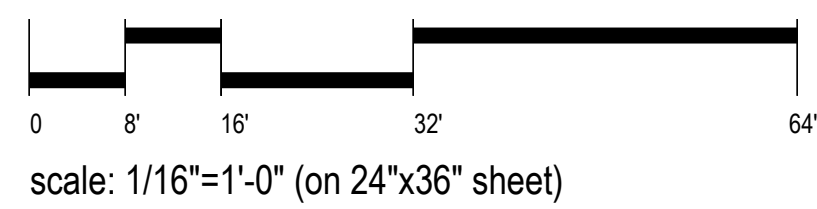

TEKIN & ASSOCIATES
Frisco, Texas

SS.06
SOLAR SHADE STUDY - BLDG 4
EAGLE ROCK SITE
Albuquerque, NM





BLDG 5 - WEST ELEVATION - MAY 21 - 12 PM



BLDG 5 - WEST ELEVATION - MAY 21 - 9AM



BLDG 5 - EAST ELEVATION - MAY 21 - 12 PM



BLDG 5 - EAST ELEVATION - MAY 21 - 9AM



BLDG 5 - NORTH ELEV. - MAY 21 - 12 PM



BLDG 5 - SOUTH ELEV. - MAY 21 - 12 PM



BLDG 5 - NORTH ELEV. - MAY 21 - 9AM



BLDG 5 - SOUTH ELEV. - MAY 21 - 9AM

0 8' 16' 32' 64'
scale: 1/16"=1'-0" (on 24"x36" sheet)

TEKIN & ASSOCIATES
Frisco, Texas

SS.07
SOLAR SHADE STUDY - BLDG 5
EAGLE ROCK SITE
Albuquerque, NM





BLDG 5 - WEST ELEVATION - NOVEMBER 21 - 12 PM




BLDG 5 - WEST ELEVATION - MAY 21 - 4PM



BLDG 5 - EAST ELEVATION - NOVEMBER 21 - 12 PM



BLDG 5 - EAST ELEVATION - MAY 21 - 4PM

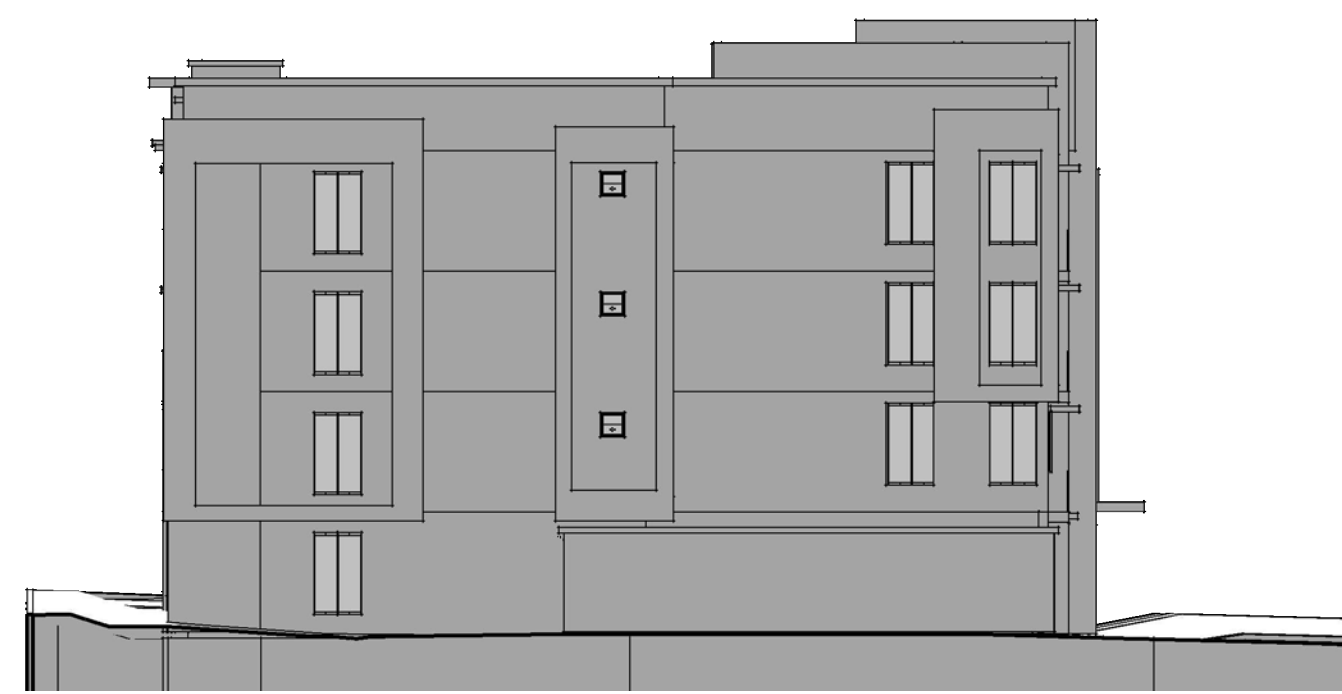

BLDG 5 - NORTH ELEV. - NOV. 21 - 12 PM




BLDG 5 - SOUTH ELEV. - NOV. 21 - 12 PM



BLDG 5 - NORTH ELEV. - MAY 21 - 4PM



BLDG 5 - SOUTH ELEV. - MAY 21 - 4PM

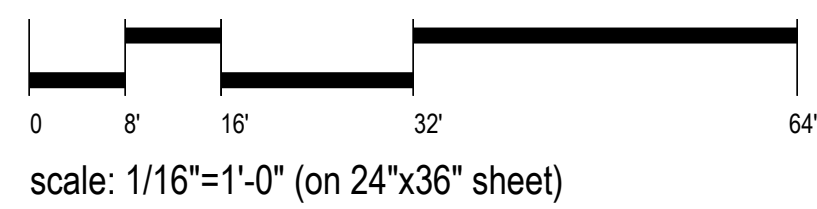

TEKIN & ASSOCIATES
Frisco, Texas

SS.08
SOLAR SHADE STUDY - BLDG 5
EAGLE ROCK SITE
Albuquerque, NM





BLDG 6 - WEST ELEVATION - MAY 21 - 12 PM




BLDG 6 - WEST ELEVATION - MAY 21 - 9AM



BLDG 6 - EAST ELEVATION - MAY 21 - 12 PM




BLDG 6 - EAST ELEVATION - MAY 21 - 9AM

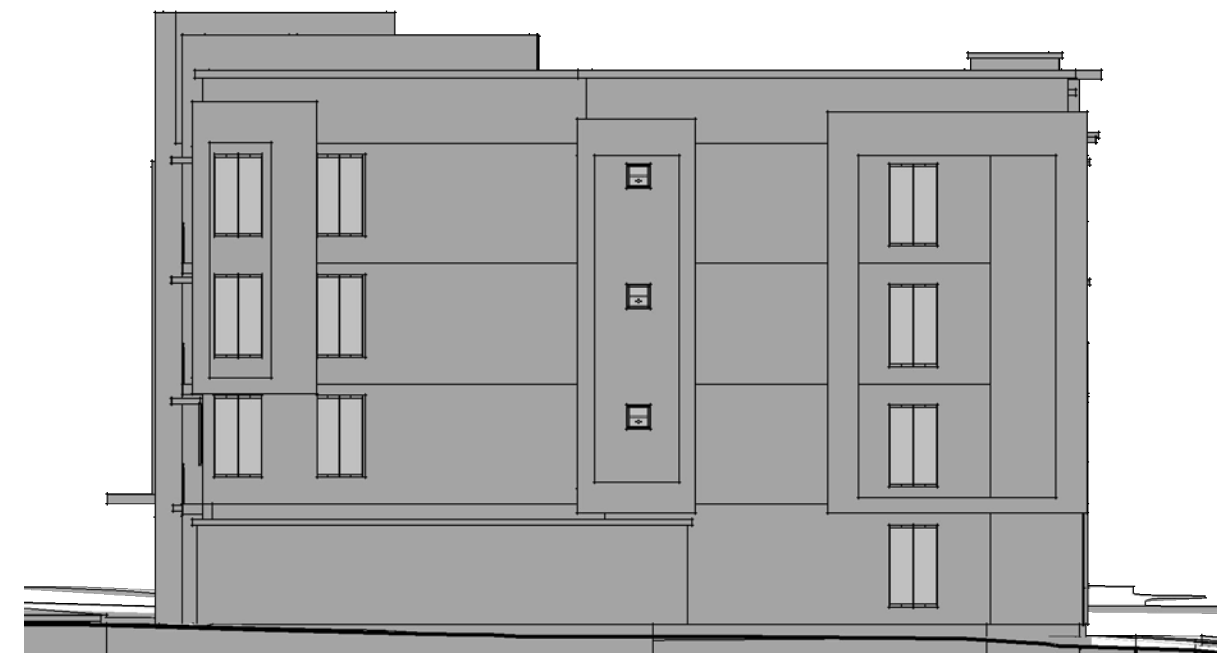


BLDG 6 - NORTH ELEV. - MAY 21 - 12 PM




BLDG 6 - SOUTH ELEV. - MAY 21 - 12 PM

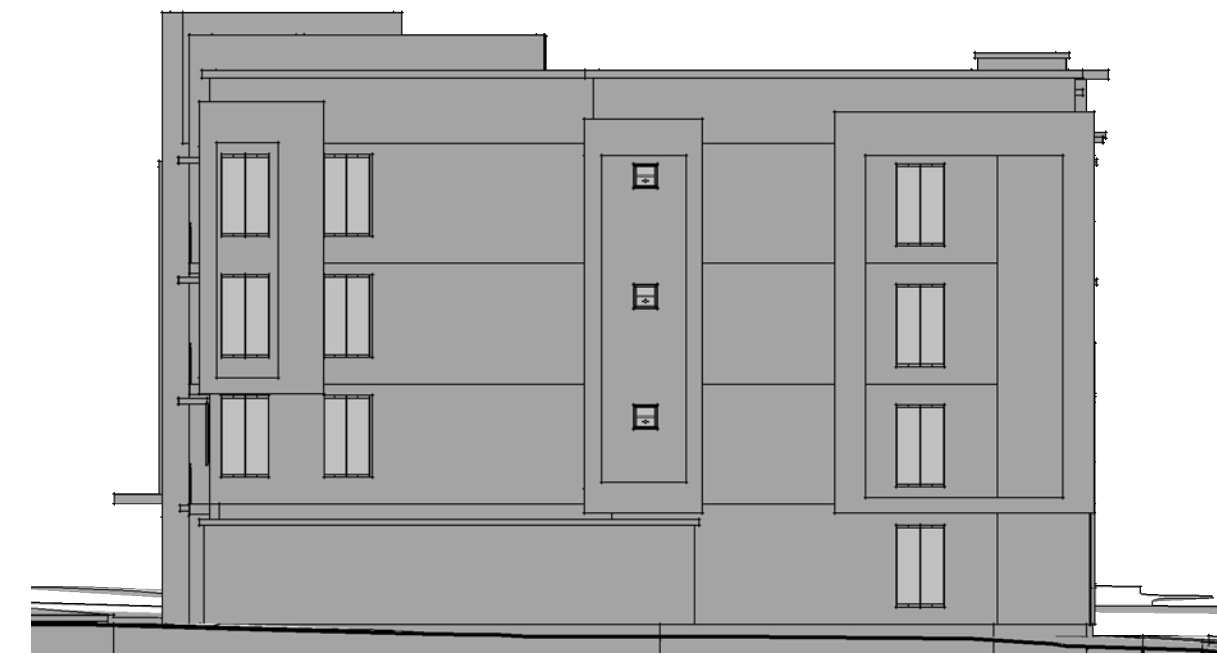

BLDG 6 - NORTH ELEV. - MAY 21 - 9AM

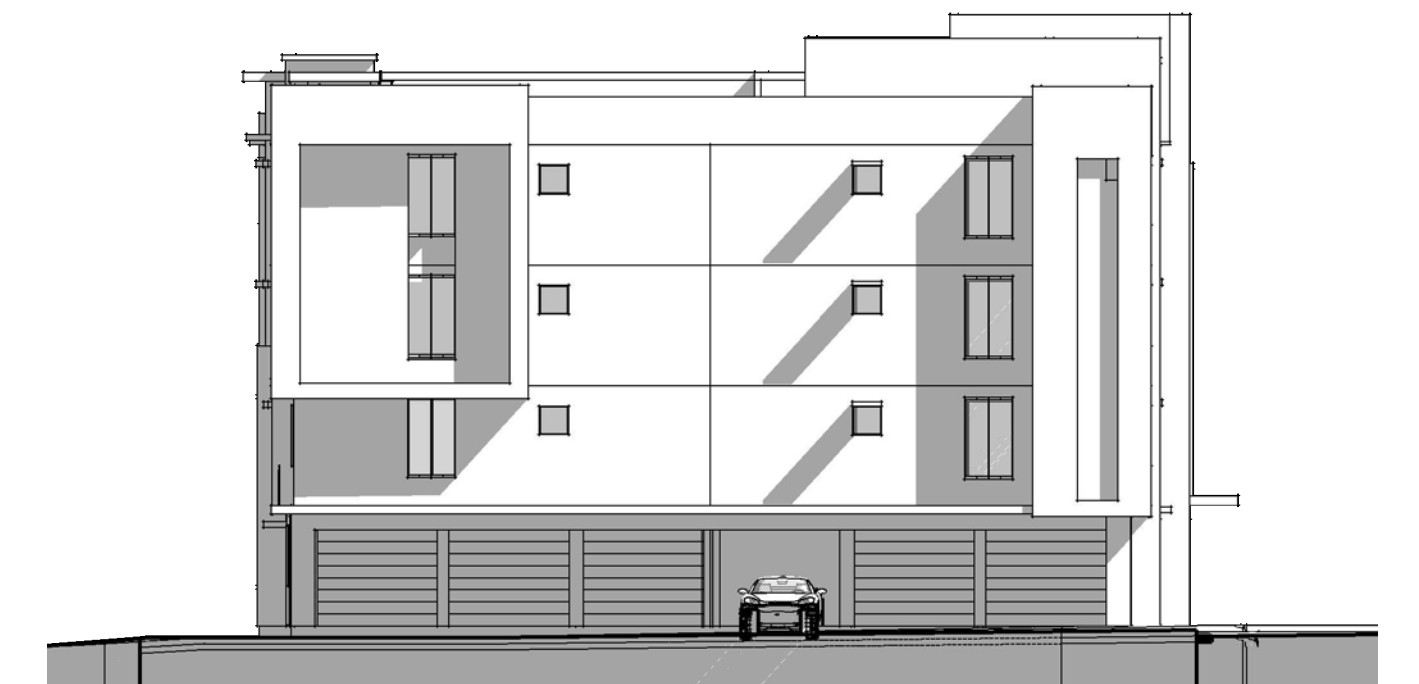

BLDG 6 - SOUTH ELEV. - MAY 21 - 9AM

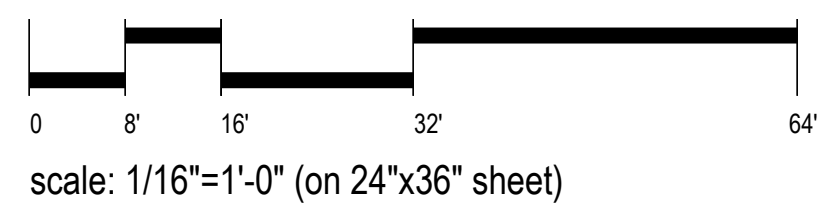

TEKIN & ASSOCIATES
Frisco, Texas

SS.09
SOLAR SHADE STUDY - BLDG 6
EAGLE ROCK SITE
Albuquerque, NM





BLDG 6 - WEST ELEVATION - NOVEMBER 21 - 12 PM



BLDG 6 - WEST ELEVATION - MAY 21 - 4PM



BLDG 6 - EAST ELEVATION - NOVEMBER 21 - 12 PM



BLDG 6 - EAST ELEVATION - MAY 21 - 4PM



BLDG 6 - NORTH ELEV. - NOV. 21 - 12 PM




BLDG 6 - SOUTH ELEV. - NOV. 21 - 12 PM



BLDG 6 - NORTH ELEV. - MAY 21 - 4PM



BLDG 6 - SOUTH ELEV. - MAY 21 - 4PM

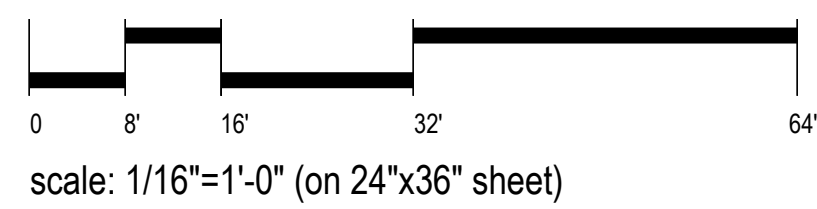

scale: 1/16"=1'-0" (on 24"x36" sheet)

TEKIN & ASSOCIATES
Frisco, Texas

SS.10
SOLAR SHADE STUDY - BLDG 6
EAGLE ROCK SITE
Albuquerque, NM

