

ADMINISTRATIVE AMENDMENT

FILE # _____ PROJECT # _____

APPROVED BY

DATE

Proposed Sign 1 - DiBond Sign



A Proposed Sign 1

Quantity 1:
Non-illuminated, printed
DiBond Sign

Sign Size: 4' H x 8' W
Sign sq/ft: 32 sq/ft

Leased Space sq/ft:
44' 6" L x 19' 1.5" H = 845.5 sq/ft

Sign is : 4 % of the Facade

No existing
sign on leased space
facade.


Purchase Green Artificial Grass

★ See Detail Sheet
Not to Scale

Address: 5821 Midway Park BLVD, Suite E
City/State: Albuquerque NM 87109
Phone: Dylan Young, (505) 717-6487

 **SignPlex**[™]
Indoor - Outdoor Innovations
P:505-341-0213 F:505-341-3291
4901 Edith BLVD NE, Albuquerque NM 87107
License Number: 368298 EE98 & GS23

Proposed Sign 2 - DiBond Sign

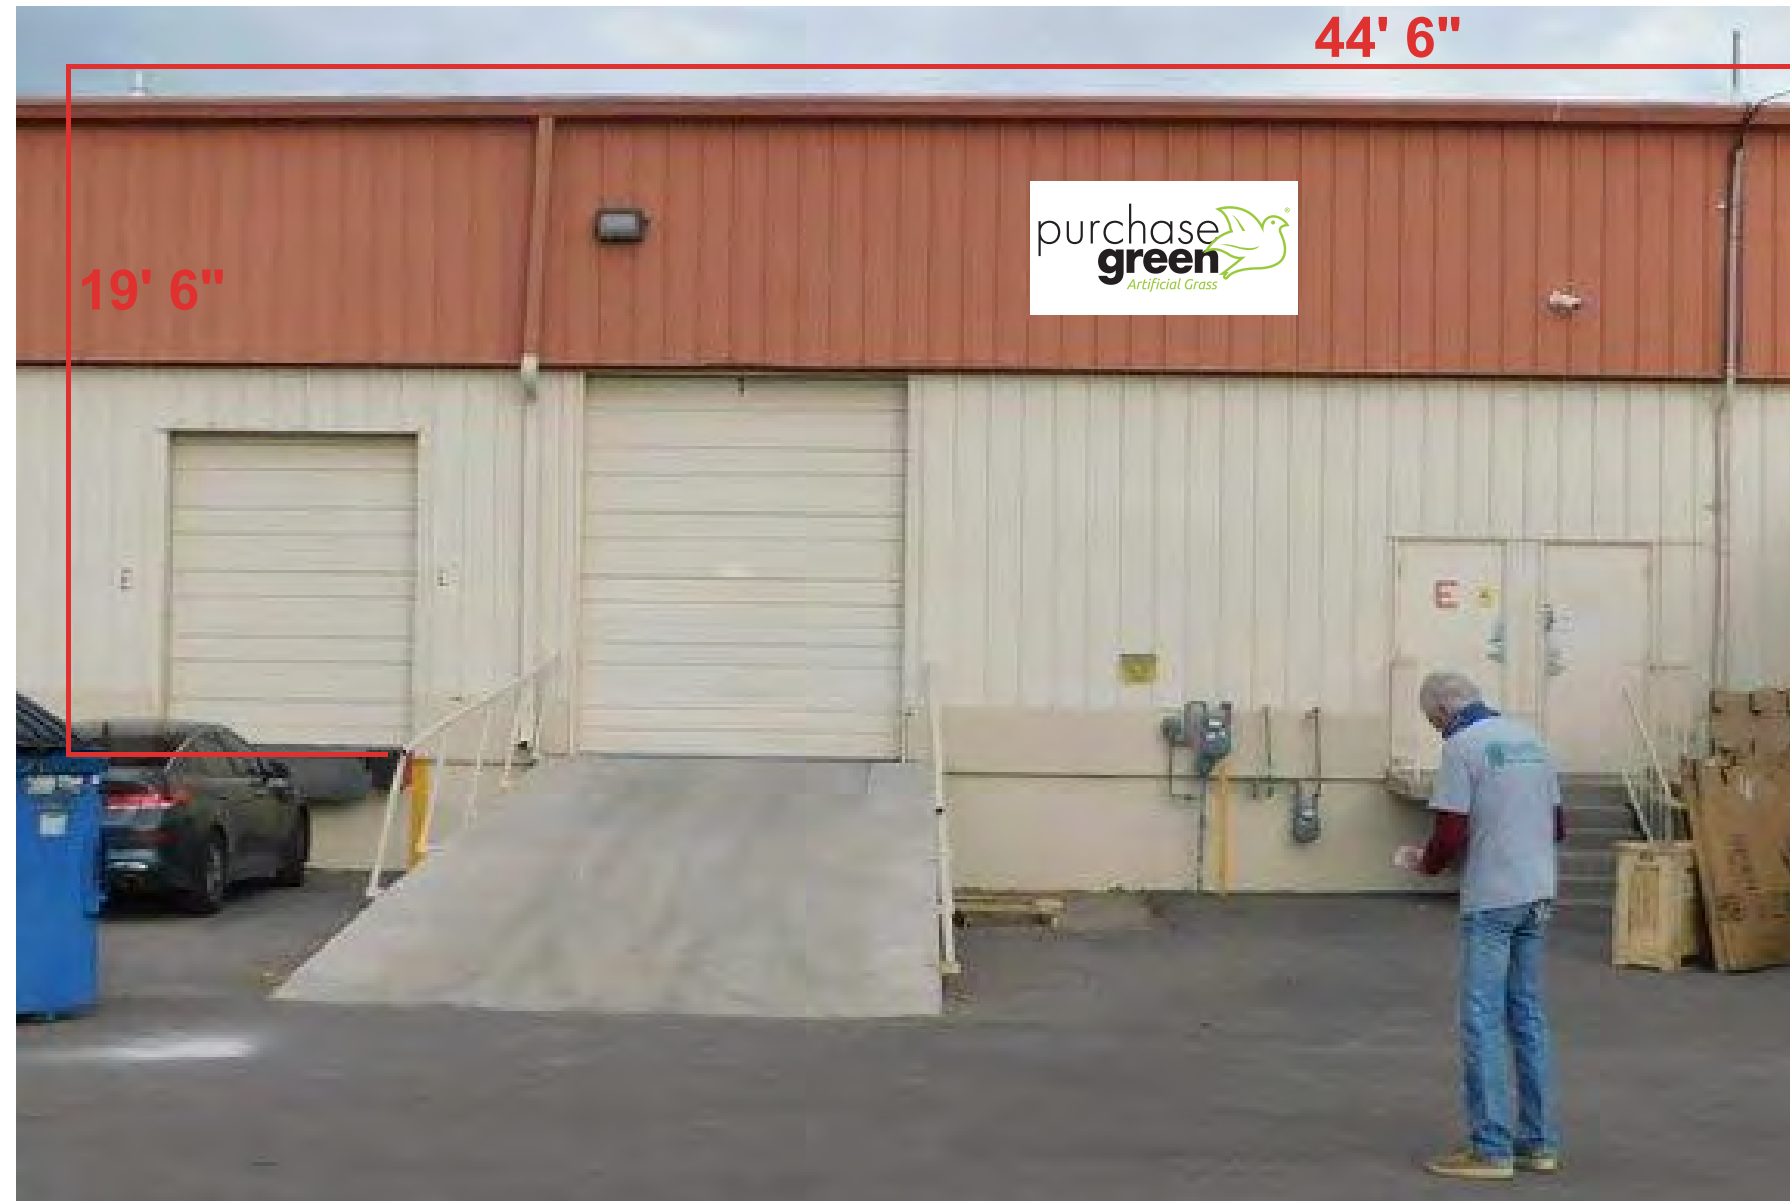

B Proposed Sign 2

Quantity 1:
Non-illuminated, printed
DiBond Sign

Sign Size: 4' H x 8' W
Sign sq/ft: 32 sq/ft

Leased Space sq/ft:
44' 6" L x 19' 1.5" H = 845.5 sq/ft

Sign is : 4 % of the Facade

No existing
sign on leased space
facade.

Purchase Green Artificial Grass

Address: 5821 Midway Park BLVD NE, Suite E
City/State: Albuquerque NM 87109
Phone: Dylan Young, (505) 717-6487

Not to Scale


 **SignPlex**[™]
Indoor - Outdoor Innovations
P:505-341-0213 F:505-341-3291
4901 Edith BLVD NE, Albuquerque NM 87107
License Number: 368298 EE98 & GS23

Sign Details - Sign 1 and Sign 2

- A** Signs 1 and 2:
Quantity 2: Non-illuminated Dibond signs, flush mounted to the wall.
Sign Size: 8' x 4' each Sign sq/ft: 32 sq/ft each
Leased Space Facade sq/ft: 44' 6" x 19' 1.5" = 845.5 sq/ft (each side)
Each Sign is : 4 % of the Facade it will be mounted on.

- A** Signs 1 and 2:
Printed High Pro vinyl with laminate applied on 3mm Dibond.
Flush mounted to the wall.

Mounting details on following page.

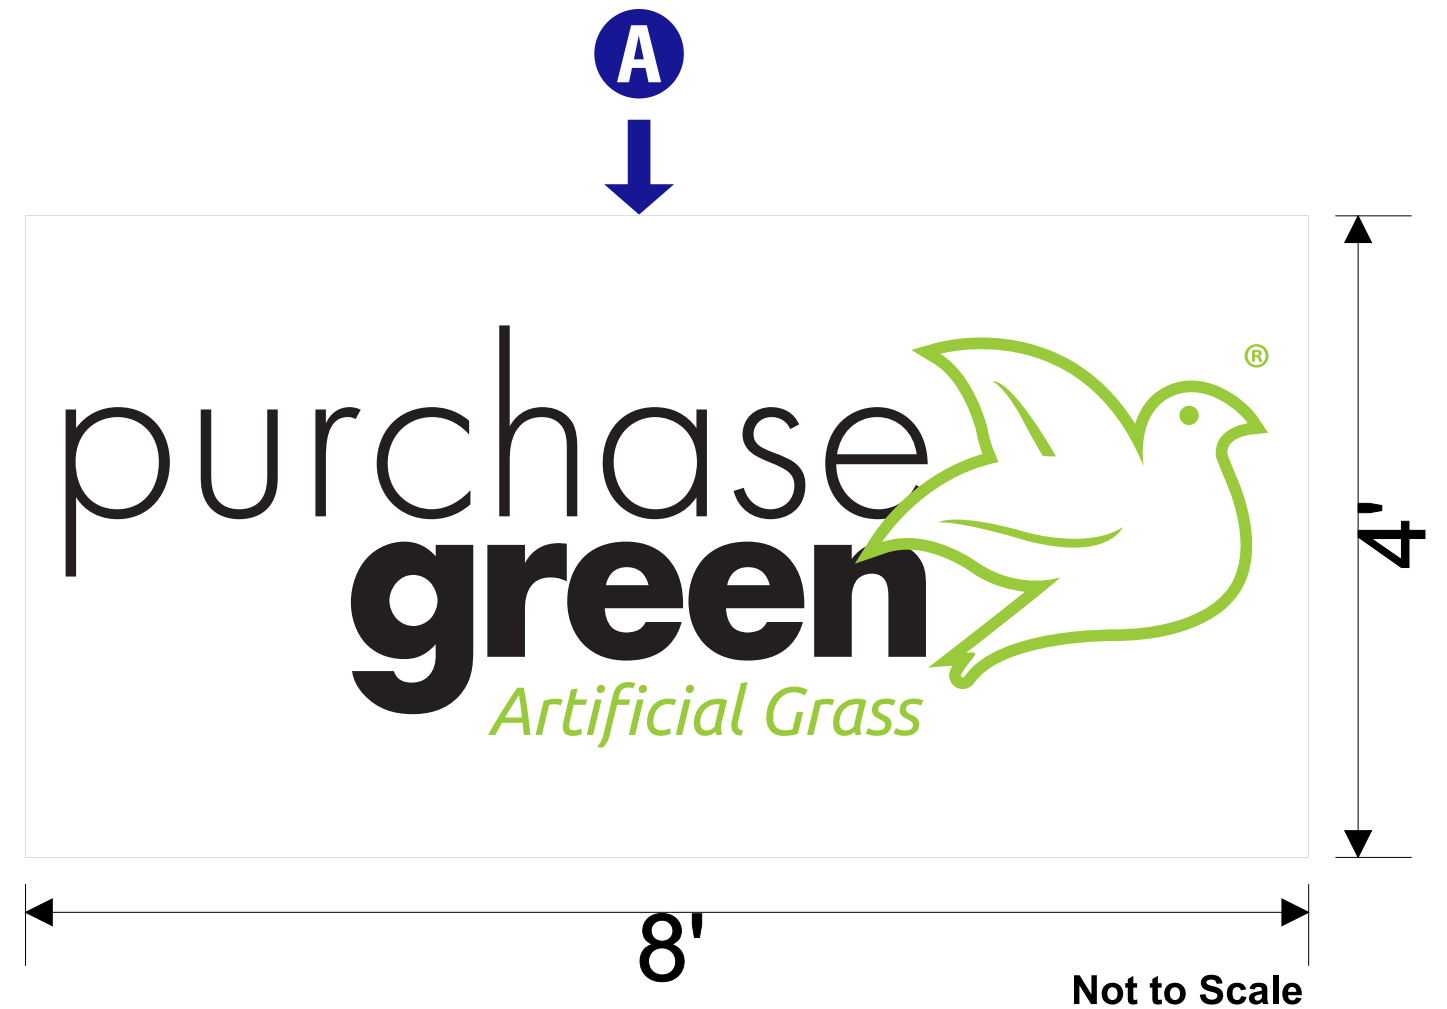


Purchase Green Artificial Grass

Address: 5821 Midway Park BLVD, Suite E
City/State: Albuquerque NM 87109
Phone: Dylan Young, (505)717-6487

 **SignPlex**TM
Indoor - Outdoor Innovations
P:505-341-0213 F:505-341-3291
4901 Edith BLVD NE, Albuquerque NM 87107
License Number: 368298 EE98 & GS23

Mounting Details




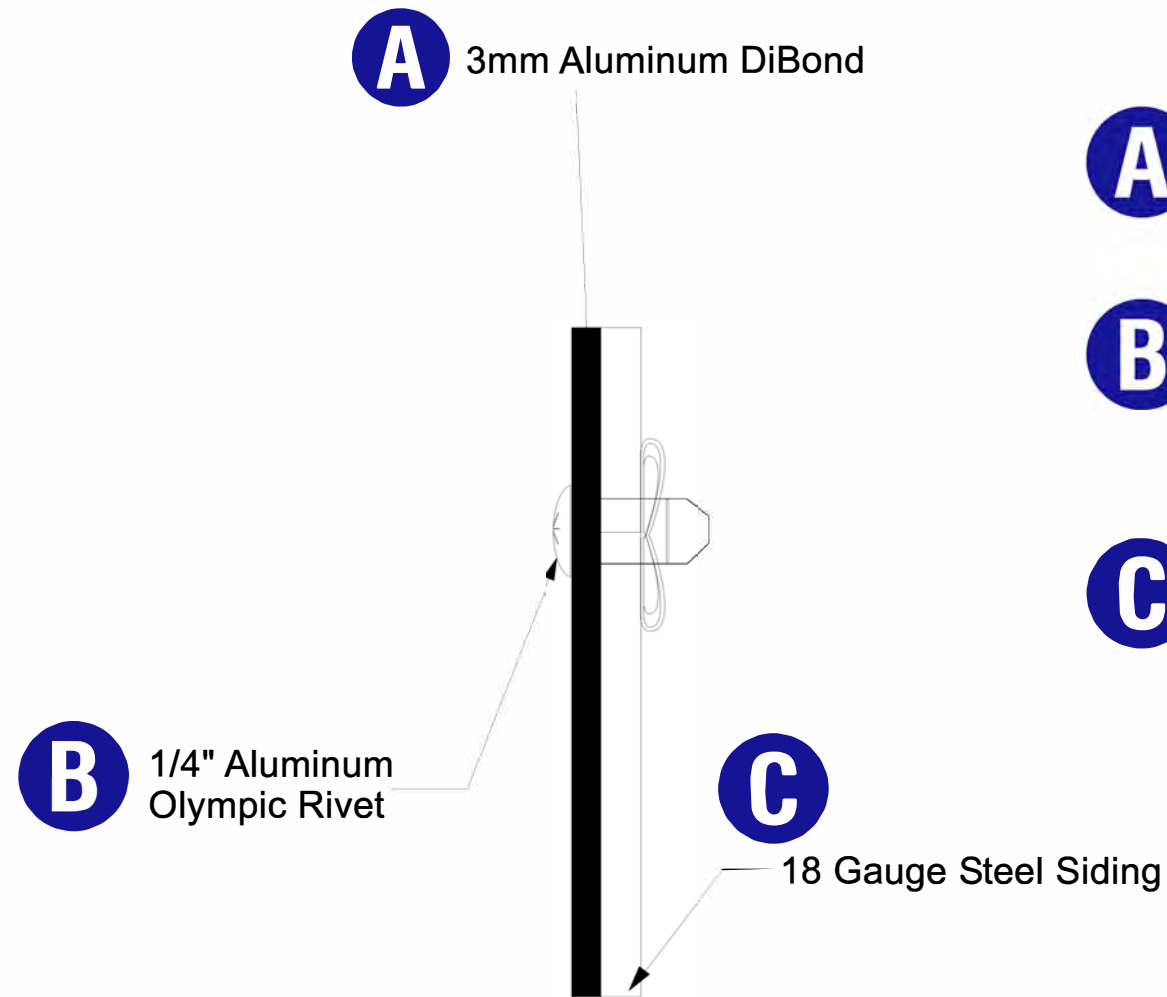


A 3mm Aluminum DiBond

B 1/4" Aluminum Olympic Rivet

C 18 Gauge Steel
Sign will be Riveted to 18 gauge steel siding. (Sign will not be attached to purlins)

MOUNTING OPTIONS

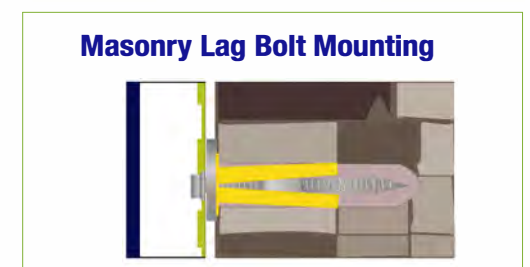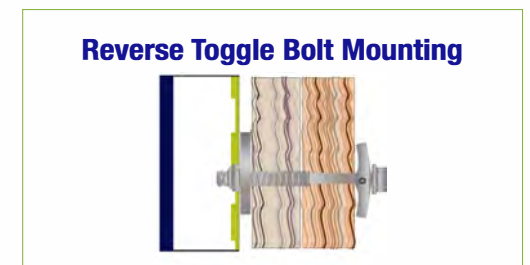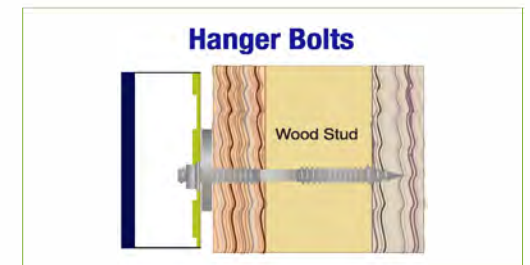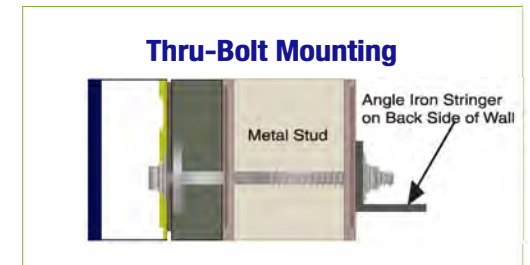

Purchase Green Artificial Grass

Address: 5821 Midway Park BLVD, Suite E
City/State: Albuquerque NM 87109
Phone: Dylan Young, (505) 717-6487

Not to Scale

 **SignPlex**[™]
Indoor - Outdoor Innovations
P:505-341-0213 F:505-341-3291
4901 Edith BLVD NE, Albuquerque NM 87107
License Number: 368298 EE98 & GS23

5821 Midway Park BLVD, Suite E
Albuquerque NM 87109

Site Plan

