

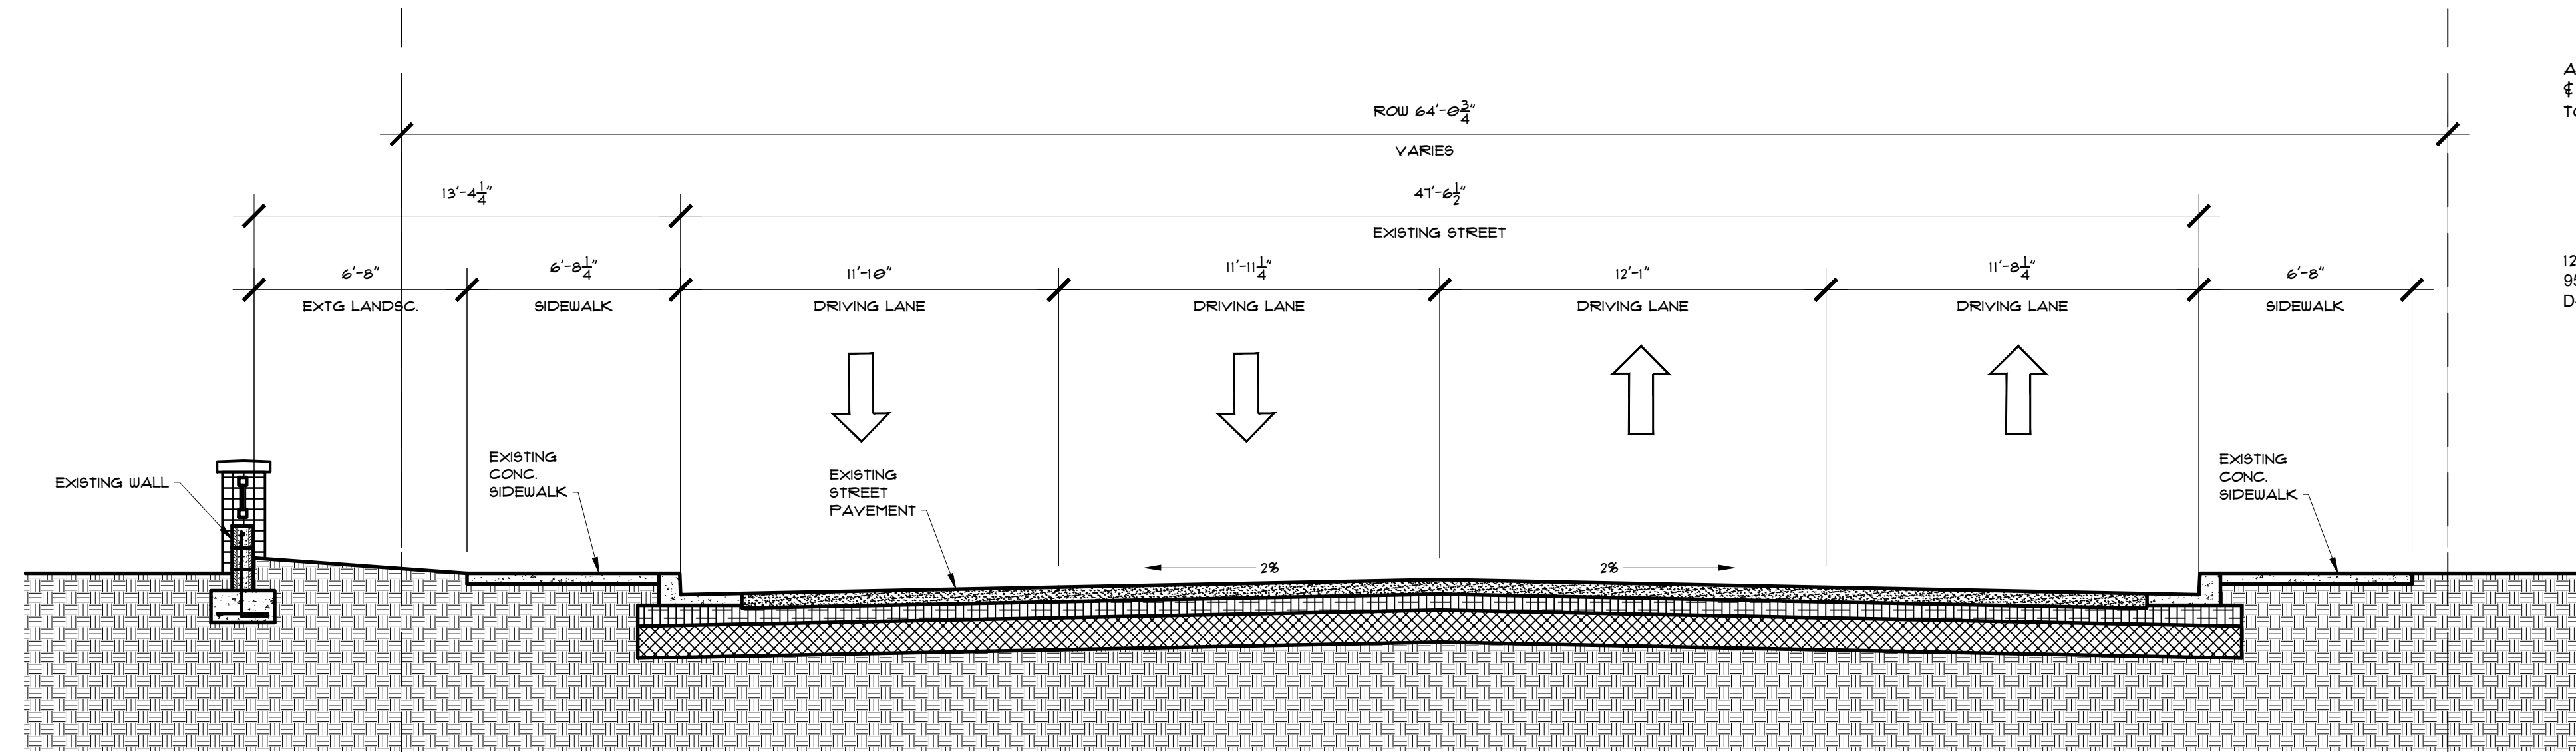



# CENTRAL MERCADO CENTRAL + SAN PEDRO SE, 87108 201 SAN PEDRO SE, BUILDING CC ALBUQUERQUE, NEW MEXICO

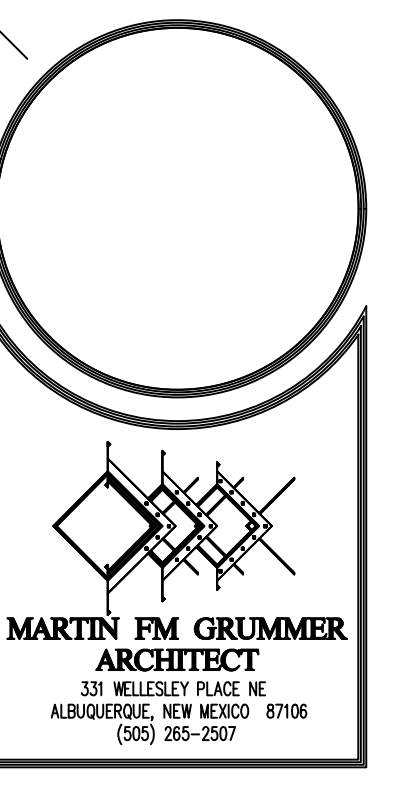

1 EXISTING SAN PEDRO CROSS SECTION  
1/4" = 1'-0"

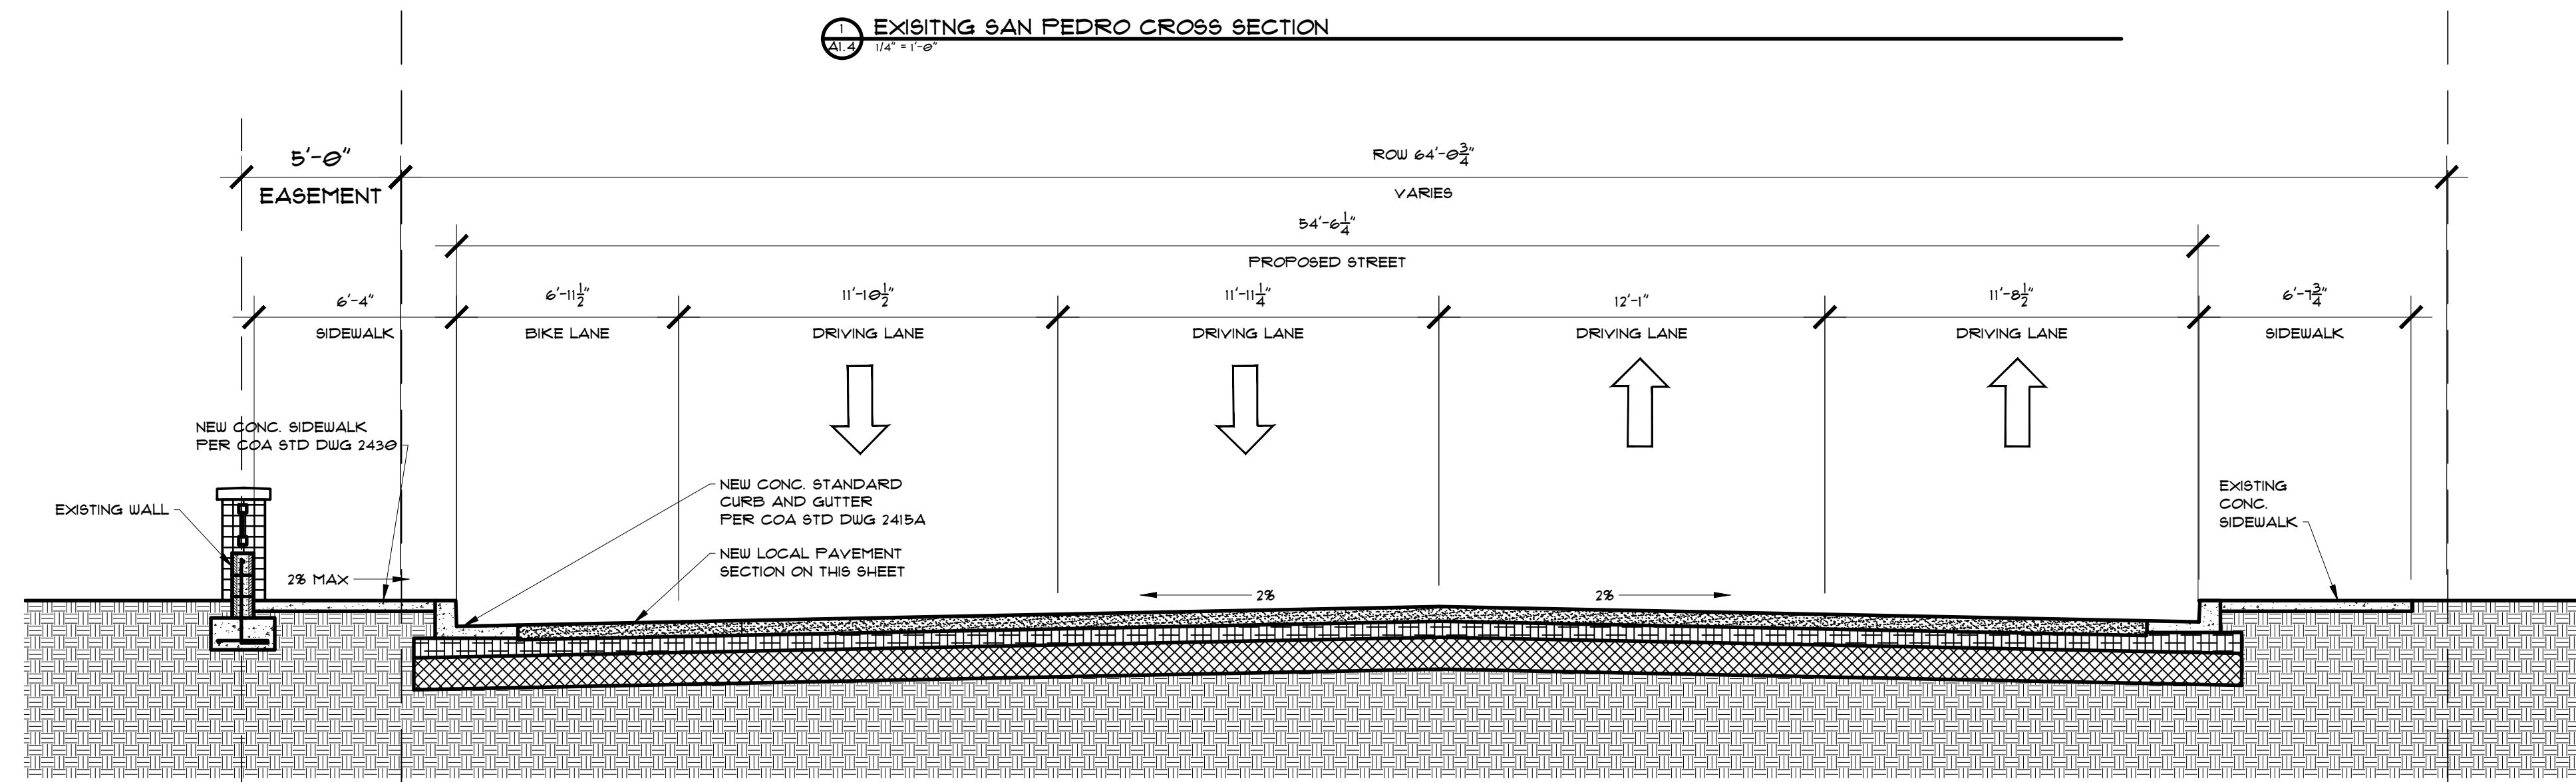

2 PROPOSED SAN PEDRO CROSS SECTION WITH BIKE LANE  
1/4" = 1'-0"

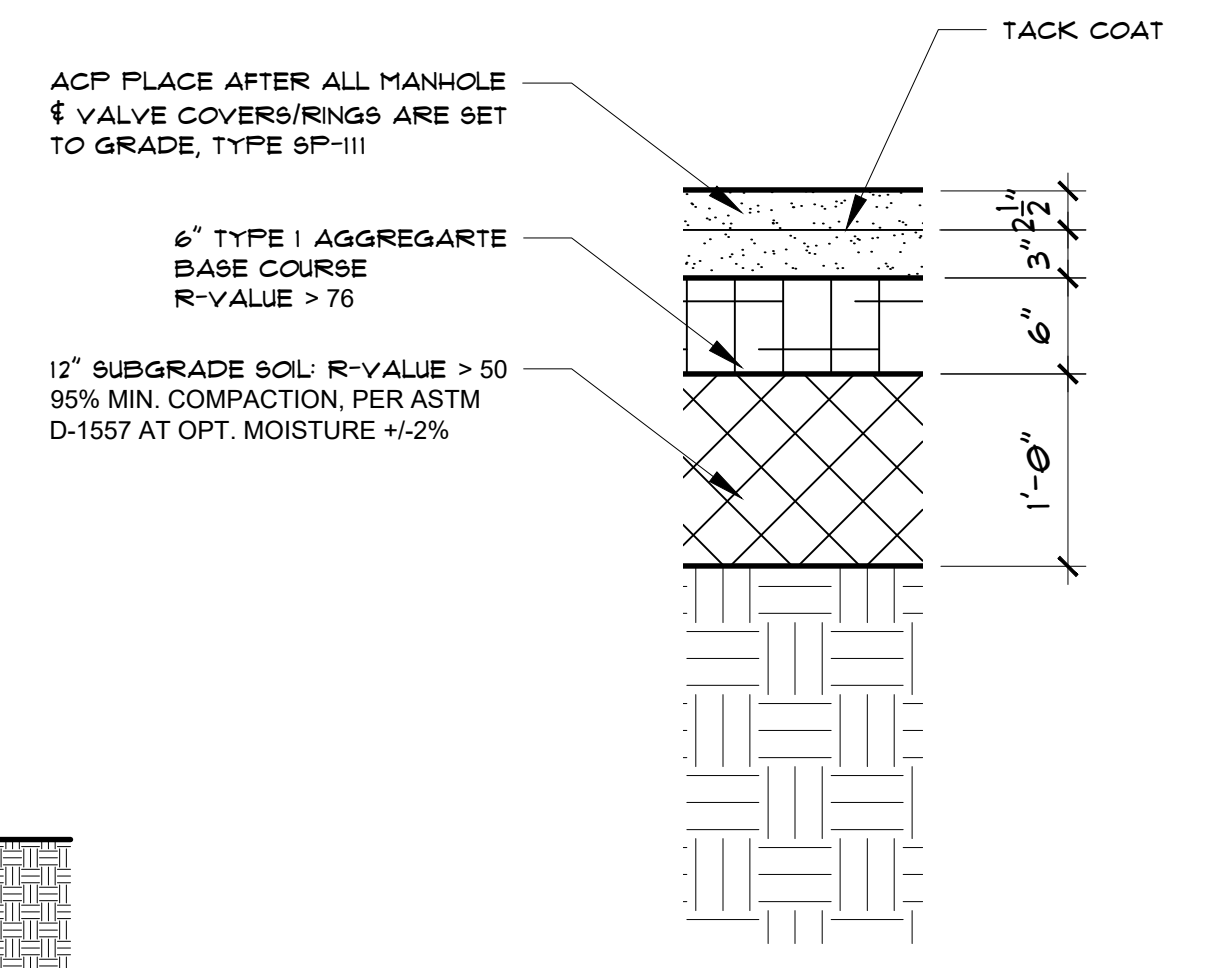

3 PAVEMENT SECTION  
1/4" = 1'-0"

ALL DIMENSIONS ARE TO BE FIELD VERIFIED. IF THERE ARE DISCREPANCIES, PLEASE NOTIFY THE ARCHITECT. DRAWING ARE NOT TO BE SCALED. USE DIMENSIONS FOR ACCURACY.

CENTRAL MERCADO BLDG CC  
CENTRAL & SAN PEDRO SE  
ALBUQUERQUE, NM 87108

STREET SECTIONS

DATE:	17 MAR 2022
DRAWN BY:	MFMG
CHECKED BY:	
VERIFIED BY:	

REVISIONS

SHEET NO:  
**A1.4**