



NAME: P:\Habitat for Humanity\256703 William Street\3. DWG\5. Exhibits\256703 Sidewalk Exhibit.dwg PLOT DATE: Jul 10, 2025 3:07pm

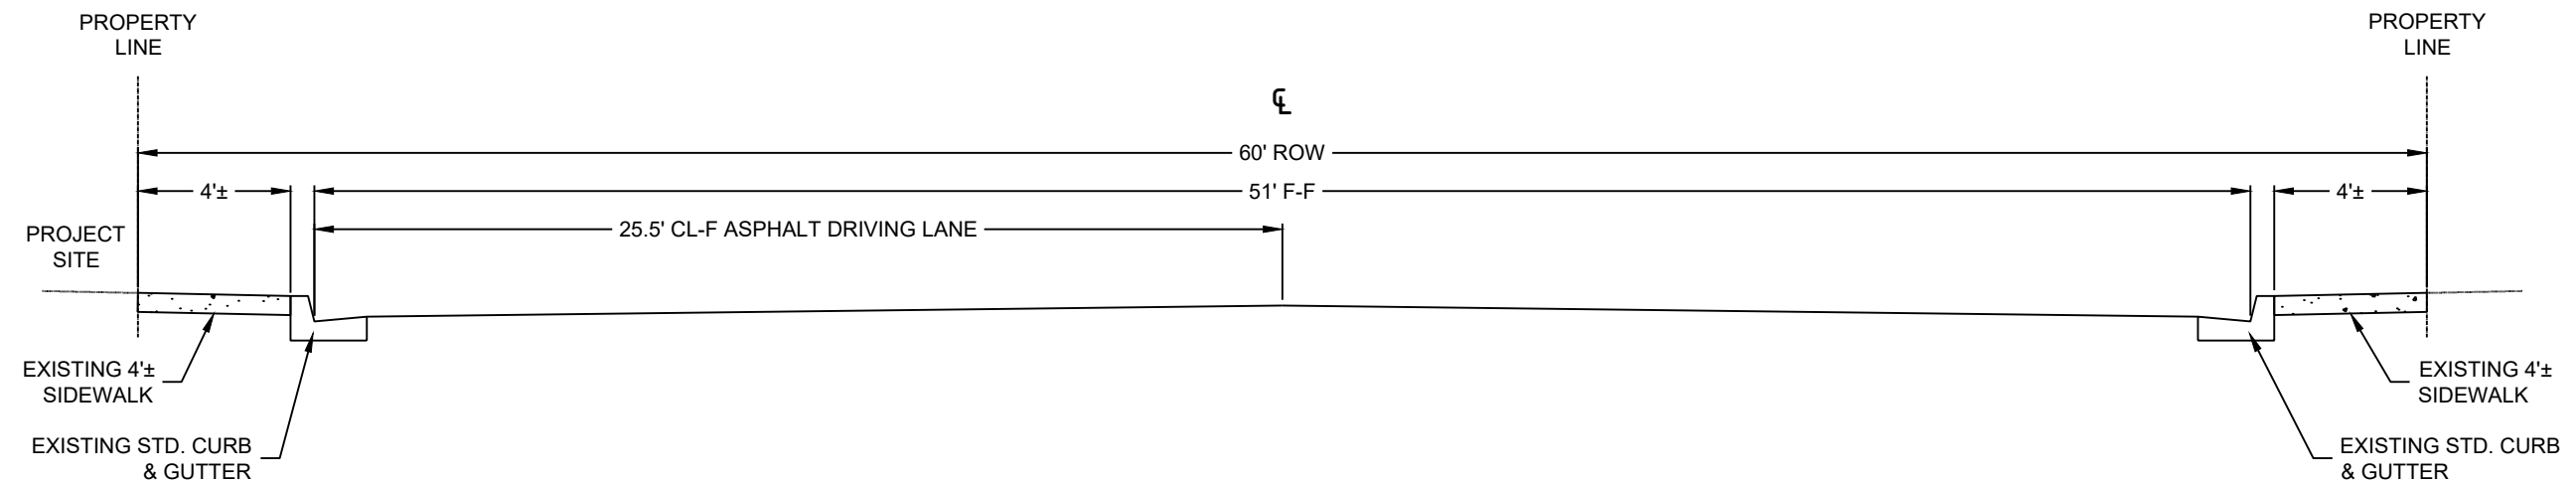

WILLIAM ST SE EXISTING SIDEWALK EXHIBIT

NTS

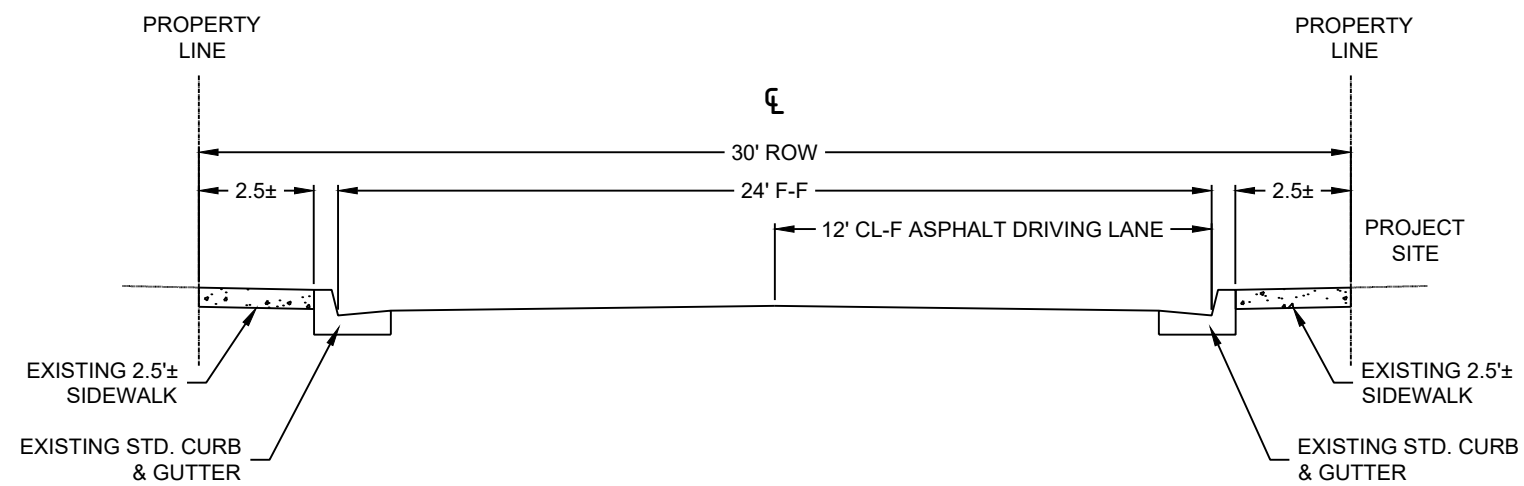

CLIFTON AVE SE EXISTING SIDEWALK EXHIBIT

NTS

JF ARMIJO SUBDIVISION SIDEWALK & ROW EXHIBIT

July 10, 2025

CDS

COMMUNITY DESIGN SOLUTIONS, LLC
9384 VALLEY VIEW DR NW, SUITE 100
ALBUQUERQUE, NEW MEXICO 87114
PHONE: (505)366-4187