



NAME: P:\habitat for humanity\256701 64th subdivision\3_dwg\Sheets\7 EXISTING AND PROPOSED ROAD CROSS SECTIONS.dwg Plotted: Dec 08, 2025 1:15pm

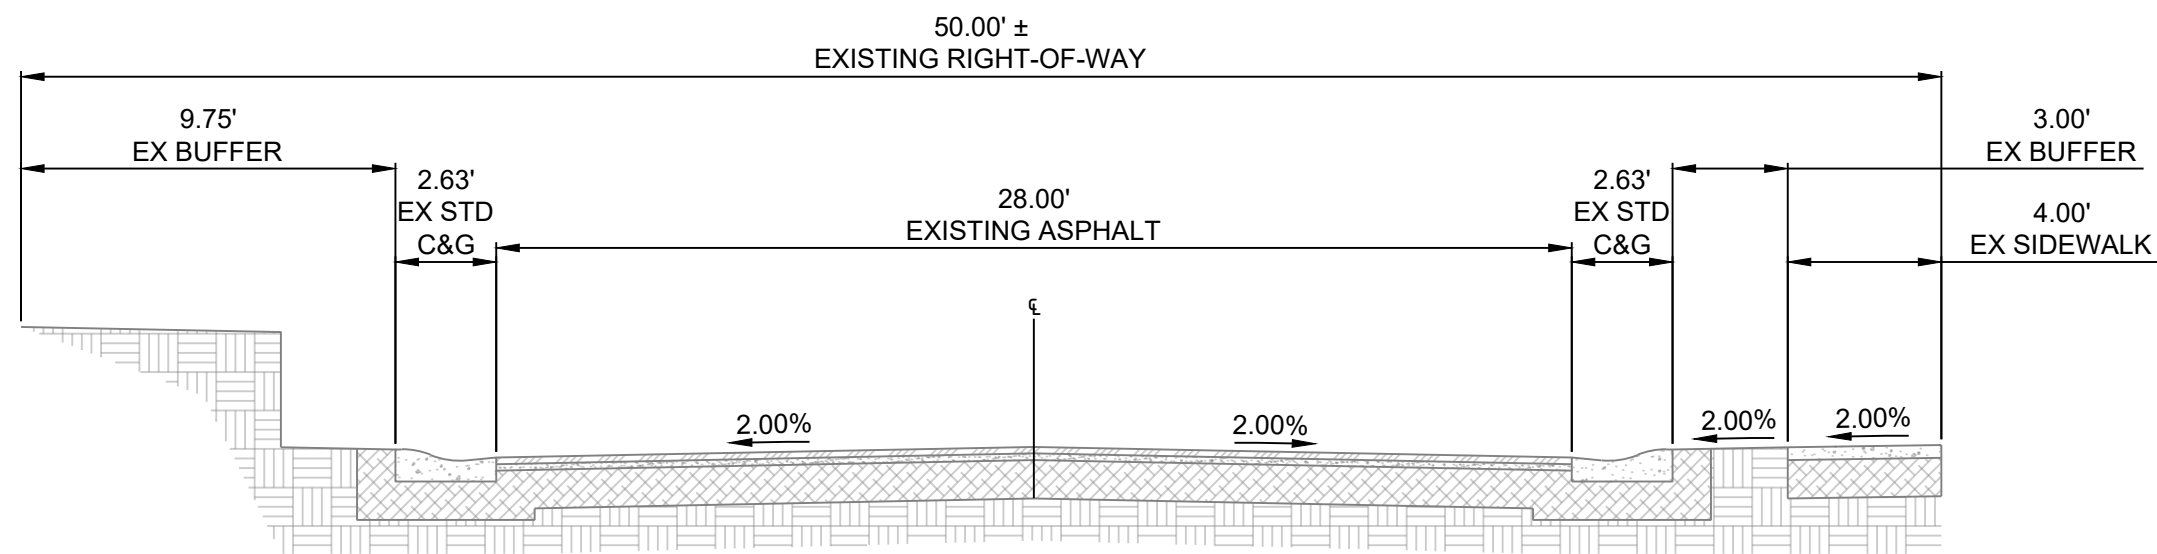

1
7

EXISTING TYPICAL SECTION - 64TH STREET NW


SCALE 1:5

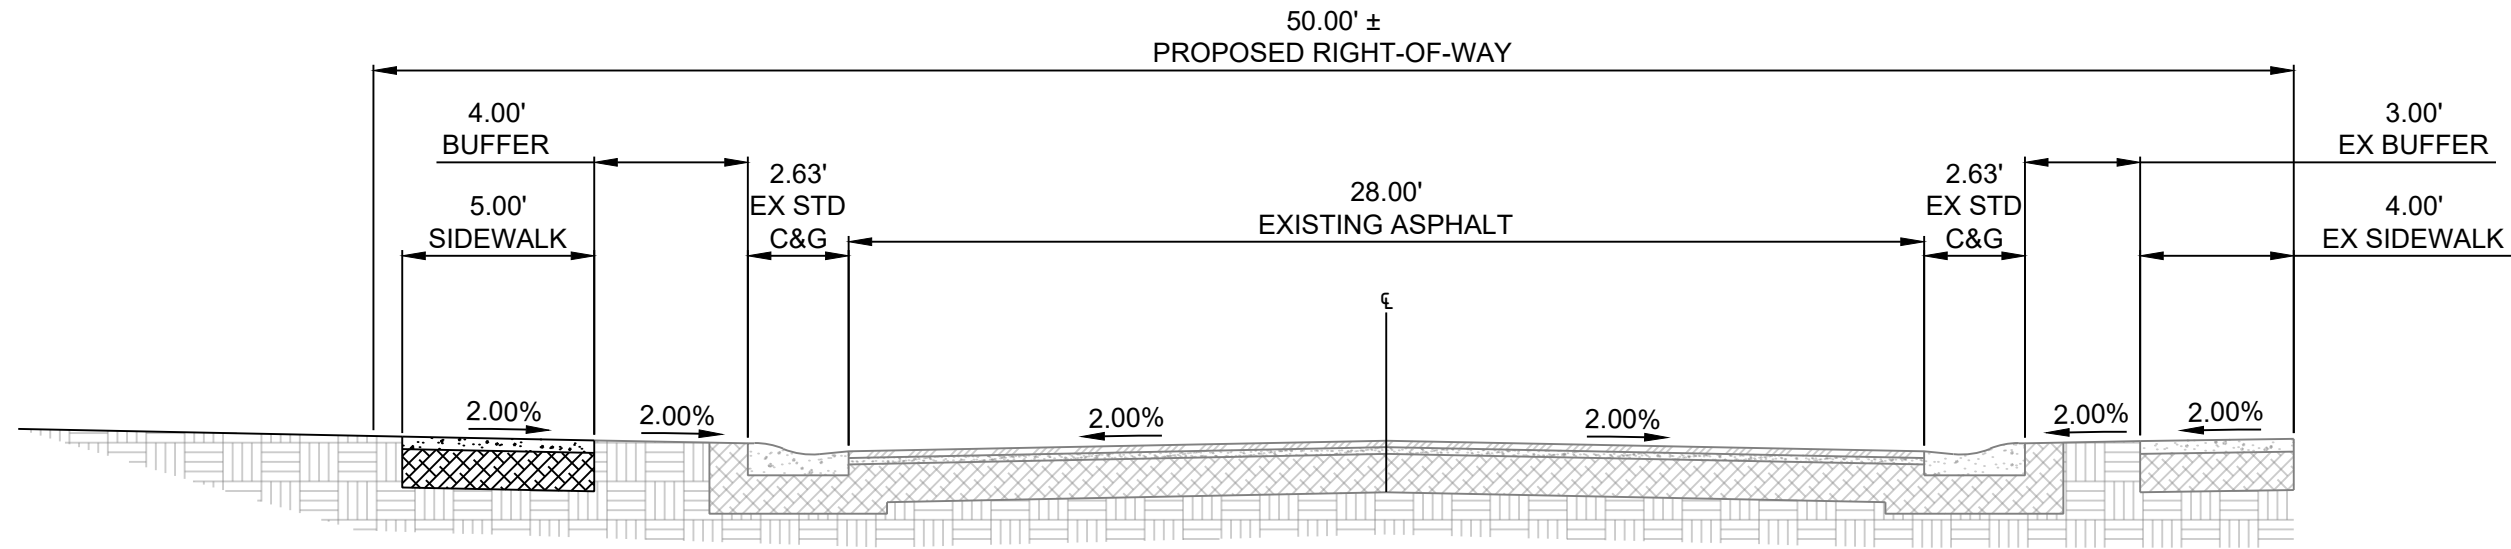

2
7

PROPOSED TYPICAL SECTION - 64TH STREET NW


SCALE 1:5

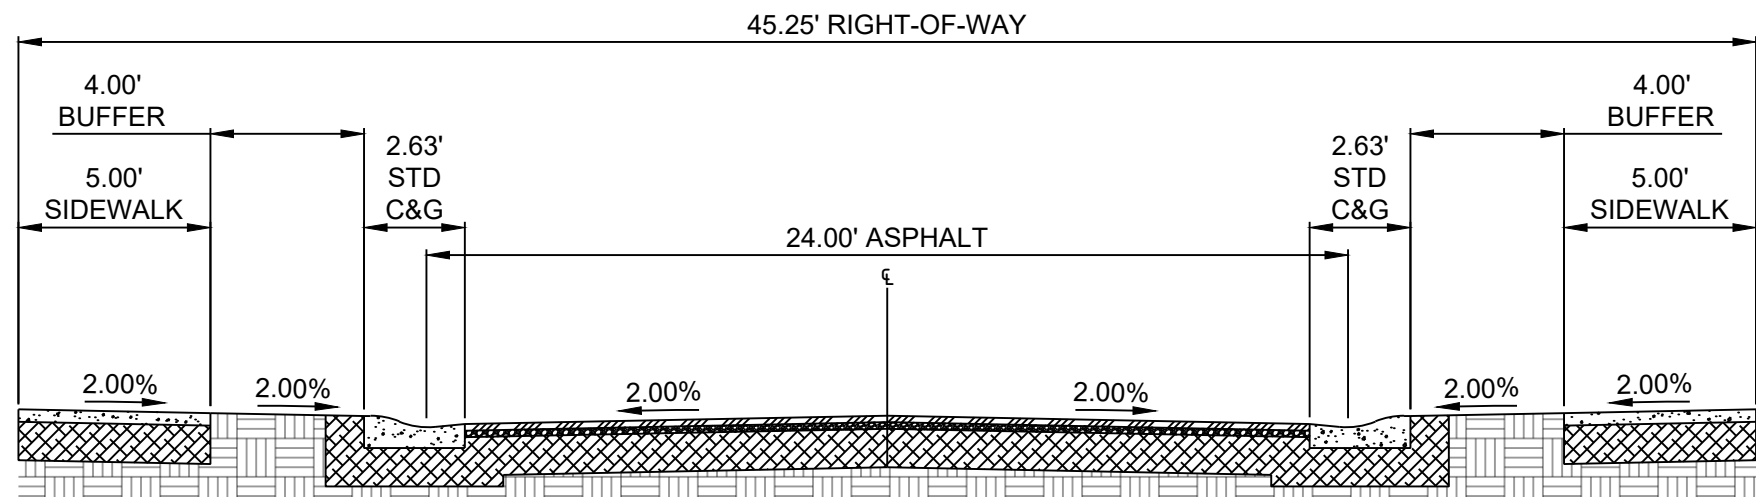

3
7

PROPOSED LOCAL TYPICAL SECTION - CLEGHORN STREET NW


SCALE 1:5

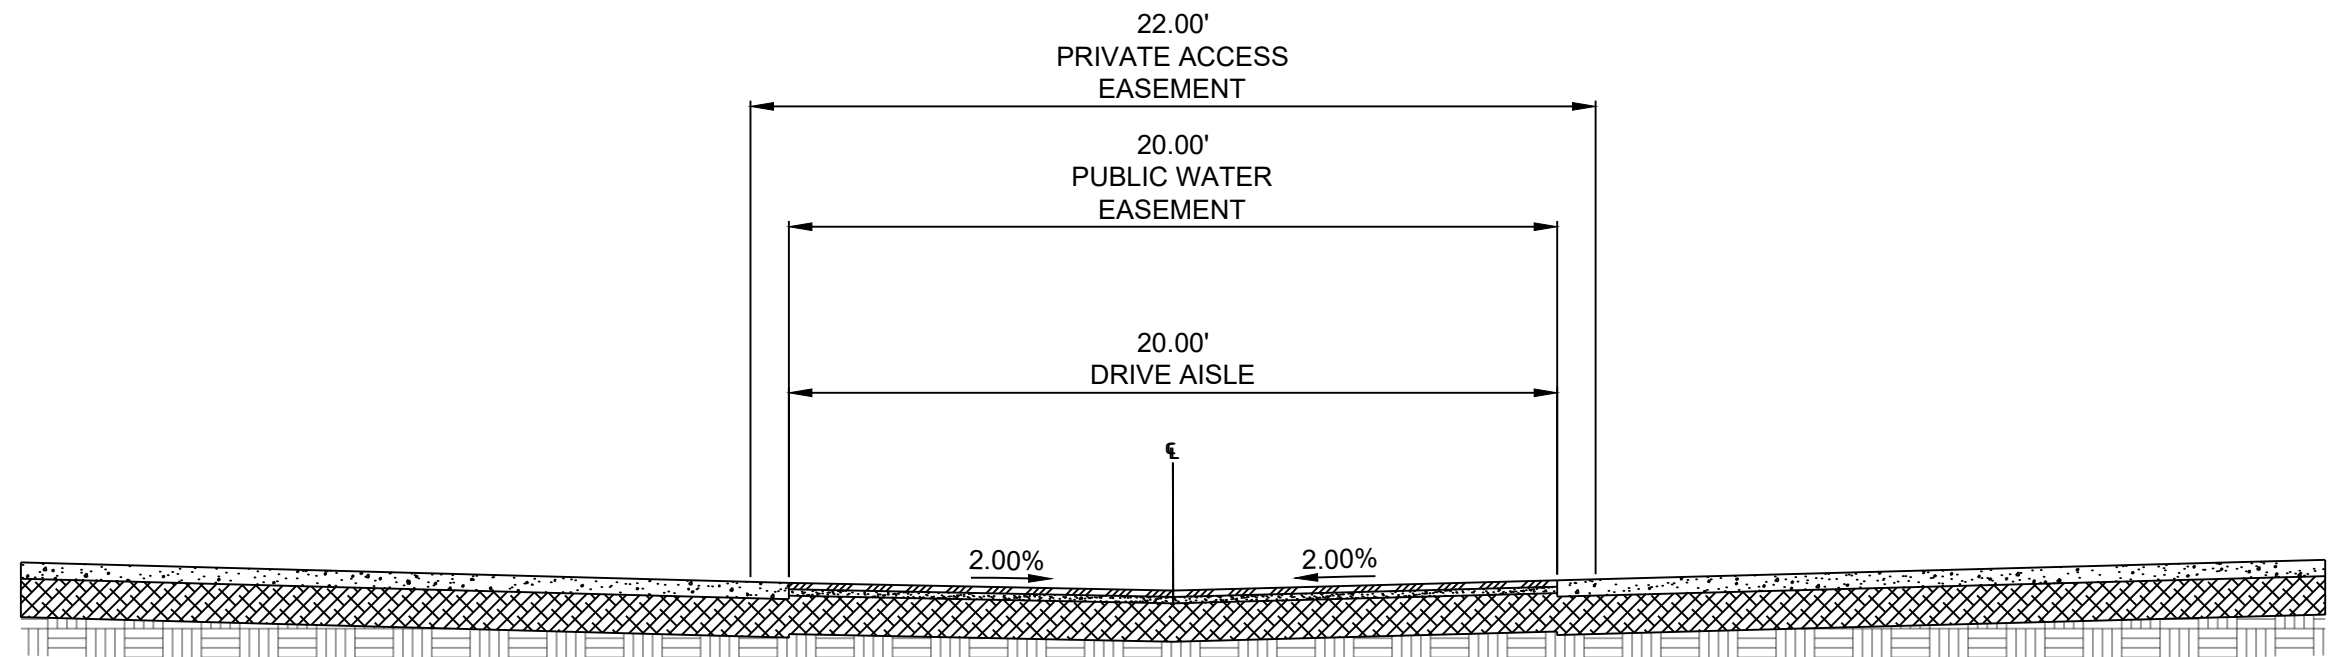

4
7

PROPOSED ALLEY TYPICAL SECTION - CLEGHORN STREET NW

SCALE 1:5

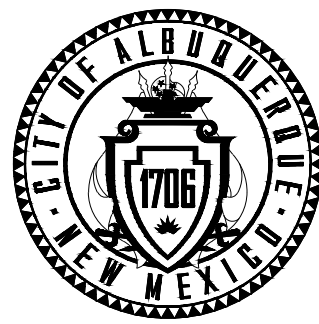

CITY OF ALBUQUERQUE
DEPARTMENT OF MUNICIPAL DEVELOPMENT
ENGINEERING DIVISION

EXISTING AND PROPOSED ROAD
CROSS SECTIONS

DESIGN REVIEW COMMITTEE

CITY ENGINEER APPROVAL

ZONE MAP NO.

F-10-Z

CITY PROJECT NO.

####

SHEET NO.

7

BENCH MARKS
ACS CONTROL Station 5+10
N: 1,503,999.466 US SURVEY FEET
E: 1,500,431.472 US SURVEY FEET
ELEVATION: 5135.078 US SURVEY FEET (NAVD '88)
NEW MEXICO STATE PLANE CENTRAL ZONE,
NAD83
G-G = 0.99980747
DELTA-ALPHA = -0°16'09.99"



CONSULTANTS

CDS
COMMUNITY DESIGN SOLUTIONS, LLC
9384 VALLEY VIEW DR NW, SUITE 100
ALBUQUERQUE, NEW MEXICO 87114
PHONE: (505)366-4187