


# Street Frontage Cross Section 336 Woodward Road NE

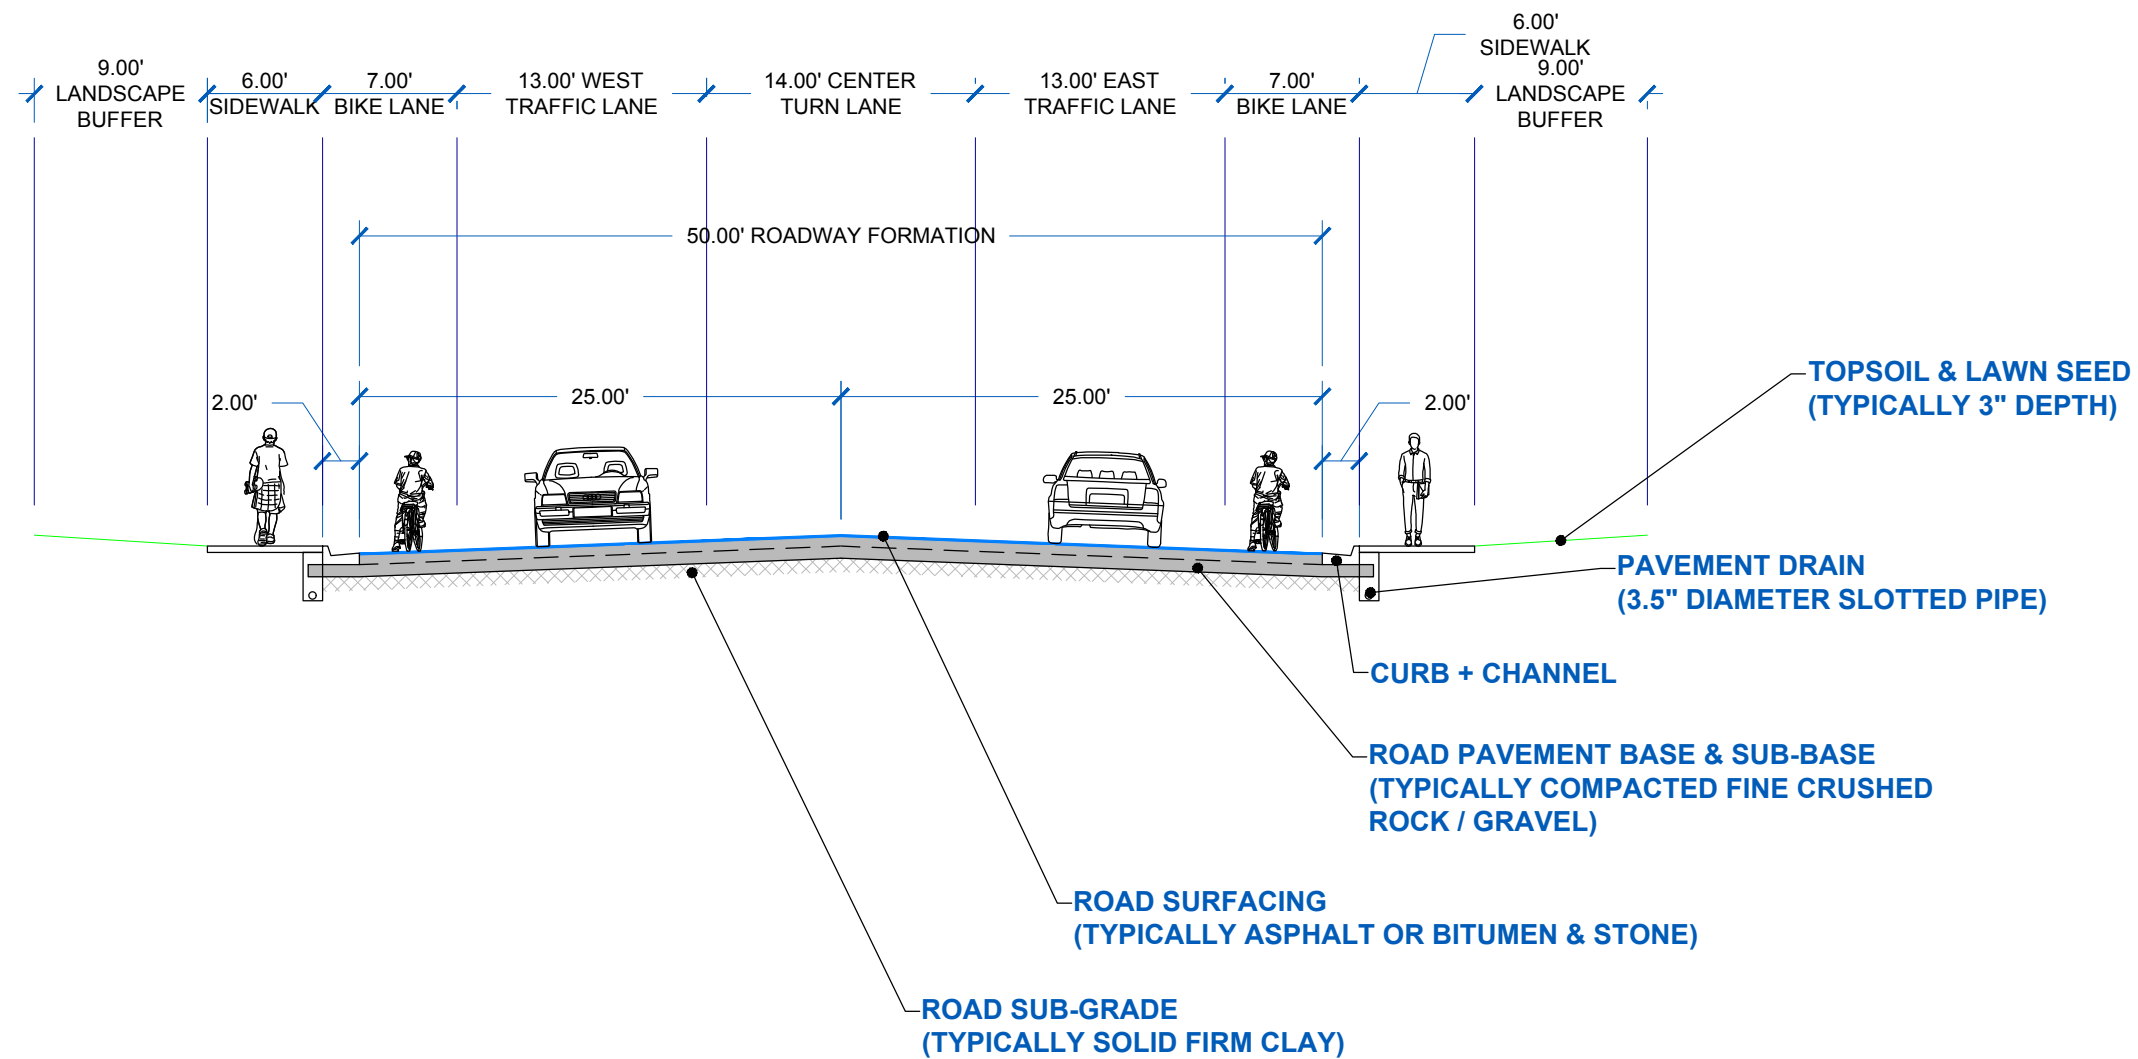

336 Woodward Rd SE  
Albuquerque, NM 87102

SHEET NAME:  
Street Frontage Cross Section  
336 Woodward Road NE

DRAWINGS PROVIDED FOR:  
THE LOT

DRAWINGS PROVIDED BY:  
Jeremy Williams C.A.  
Romy Creative LLC  
St George, UT 84790  
design@romycreative.com  
(530) 863-7238

Engineer of Record (EOR)  
Ronald R. Bohannon P.E.  
NM license 7868  
topengineer137@gmail.com  
(325) 200-4255

PROEJCT:

DRAWN BY:

REVISION TABLE		
#	DATE	DESCRIPTION

DATE:

SCALE:

1" = 60'