


**STREET CROSS SECTIONS
CONSISTENT WITH MDS
MASTER PLANNING
REQUIREMENTS**

SIDEWALK EXHIBIT

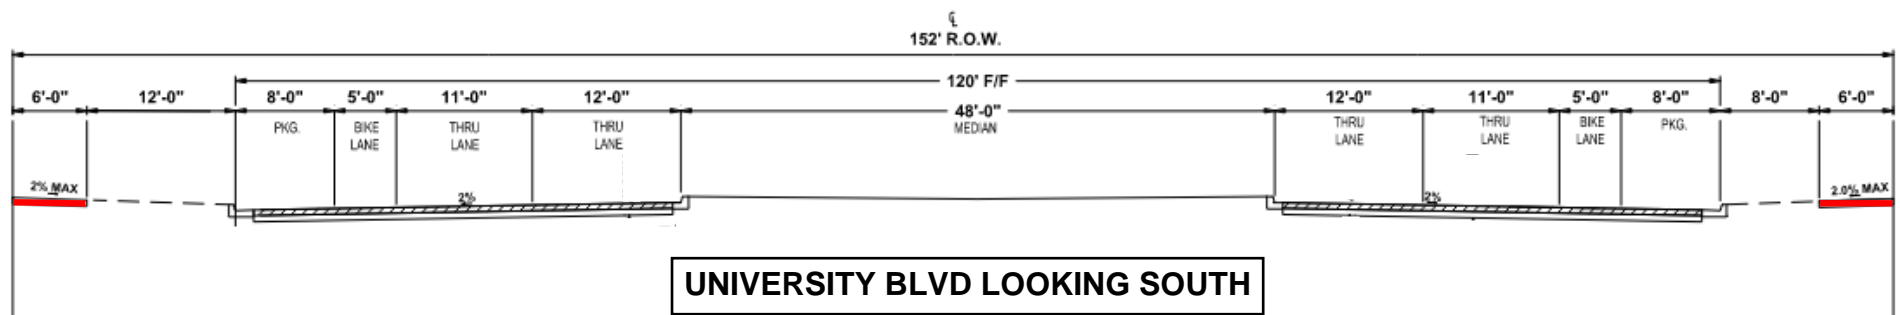

 SIDEWALK