




PARKING DATA TABLE		
PARKING TYPE	PARKING REQUIRED	PARKING PROVIDED
ON-STREET	NONE	8 PARALLEL STALLS
OFF-STREET	28 STALLS	33 STALLS

- PARKING NOTES:**
- OFF-STREET PARKING REQUIREMENT IS BASED ON THE WHOLESALING AND DISTRIBUTION CENTER USE (IDO SECTION 14-16-5-(C)(2)) WHICH IS 1 PARKING SPACE / 2,000-SF OF GFA
 - EXISTING BUILDING AREA = 55,880-SF GFA

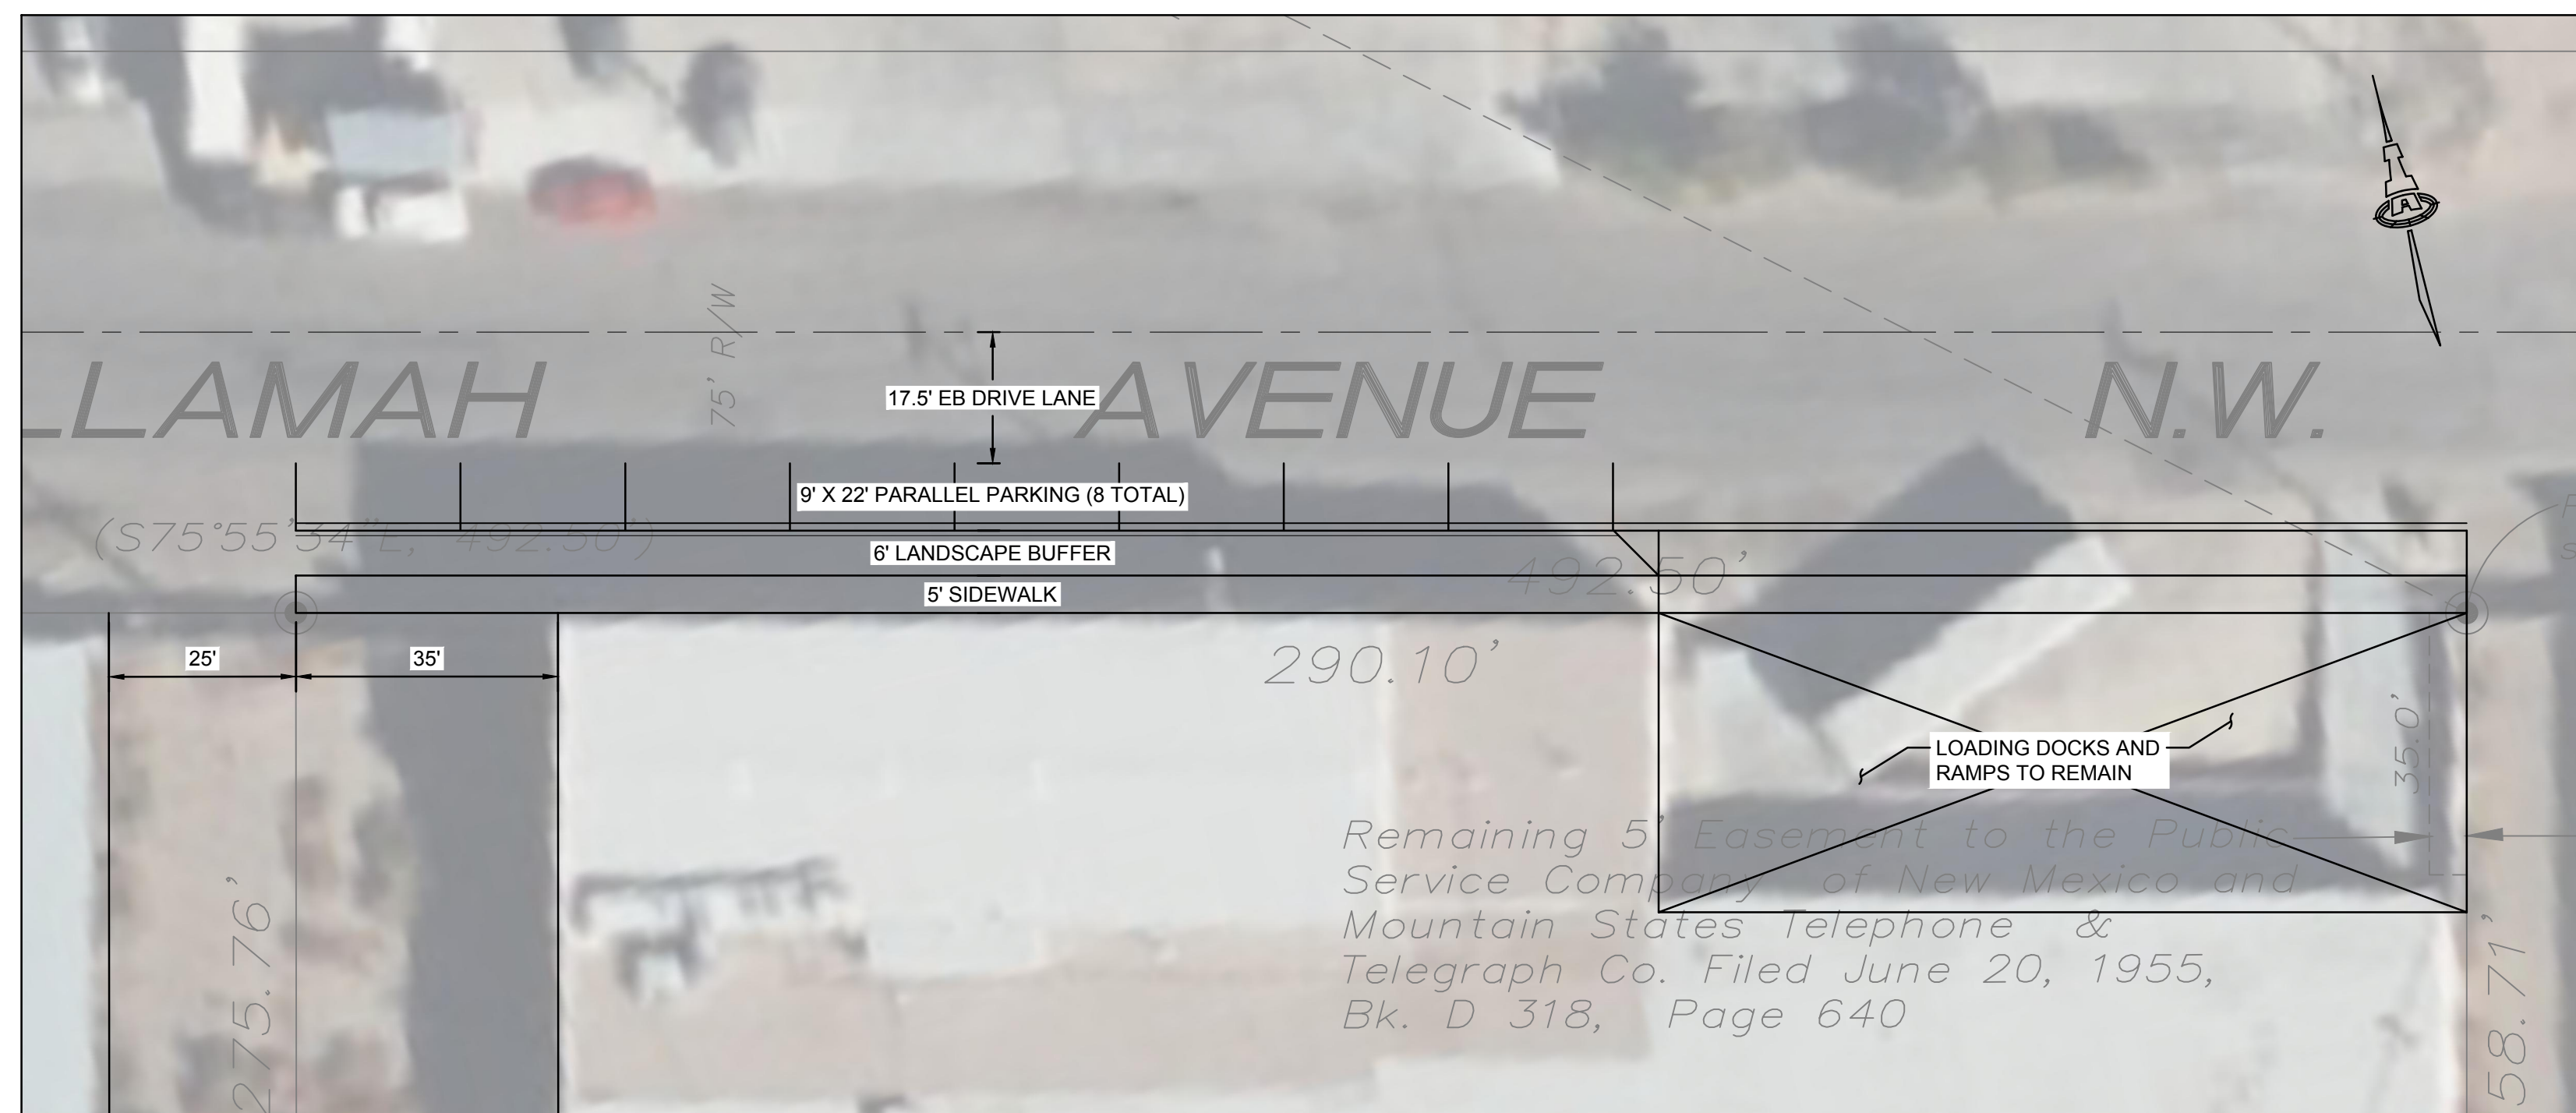

INSET
SCALE: 1" = 20'

© 2020 Isaacson & Arfman, Inc. This design, calculations, and concepts are owned by and remain the property of Isaacson & Arfman, Inc. and no part thereof shall be utilized by any person, firm or corporation for any purpose whatsoever except with the written permission of Isaacson & Arfman, Inc.

NOT FOR CONSTRUCTION

Engineer

PROJECT NAME
PROJECT LOCATION

DESIGN	ISSUE: DEVELOPMENT
PROJECT NUMBER: IA XXXX	FILE: -
DRAWN BY: -	CHECKED BY: -
DATE: -	

No	Date	Description

SHEET TITLE

EXHIBIT
SITE PARKING

SHEET NUMBER

EX-1