




NOTE:
SEE LANDSCAPE DRAWINGS
FOR LANDSCAPE SCREENING

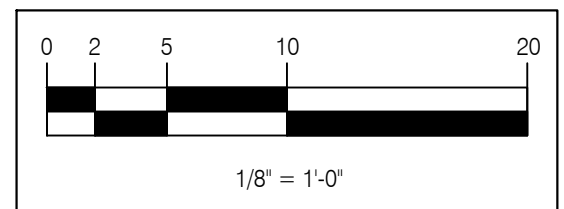


EAST ELEVATION	$1/8" = 1'-0"$	1
-----------------------	----------------	----------

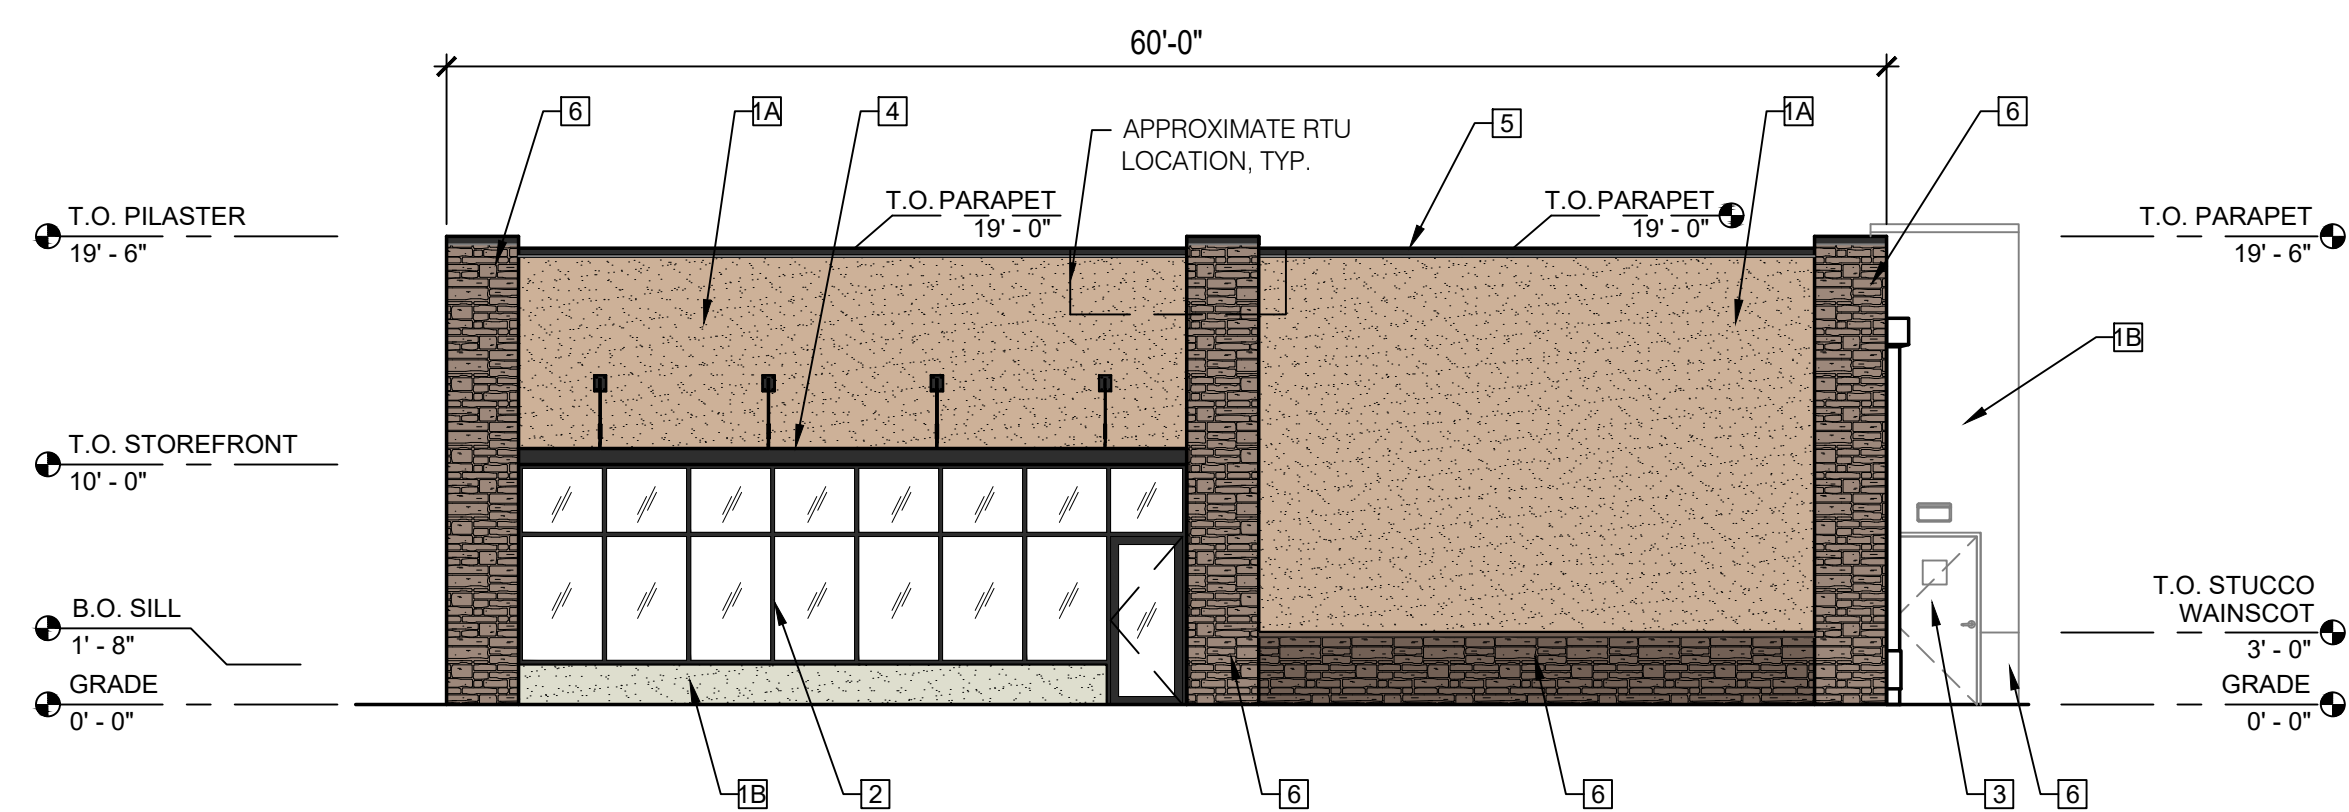


NORTH ELEVATION	$1/8" = 1'-0"$	3
------------------------	----------------	----------

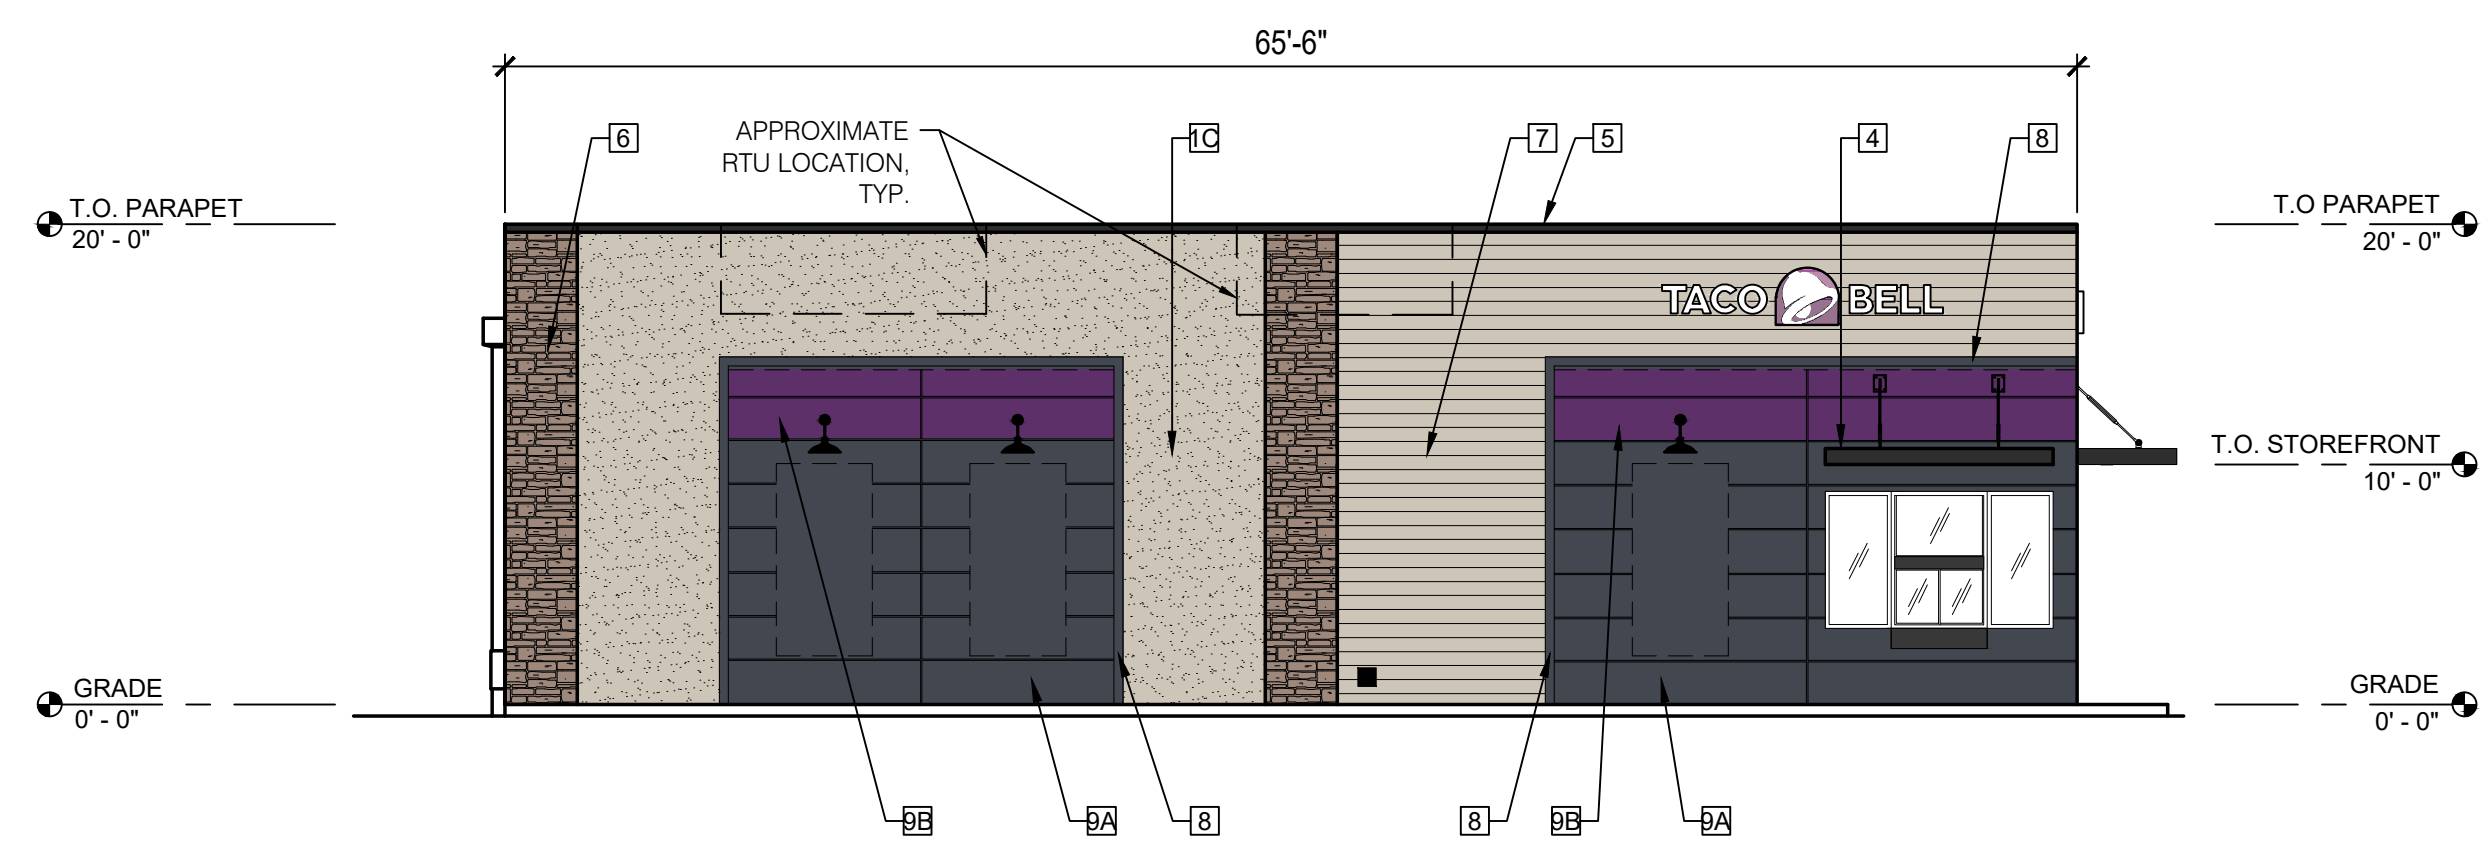

SOUTH ELEVATION	$1/8" = 1'-0"$	2
------------------------	----------------	----------

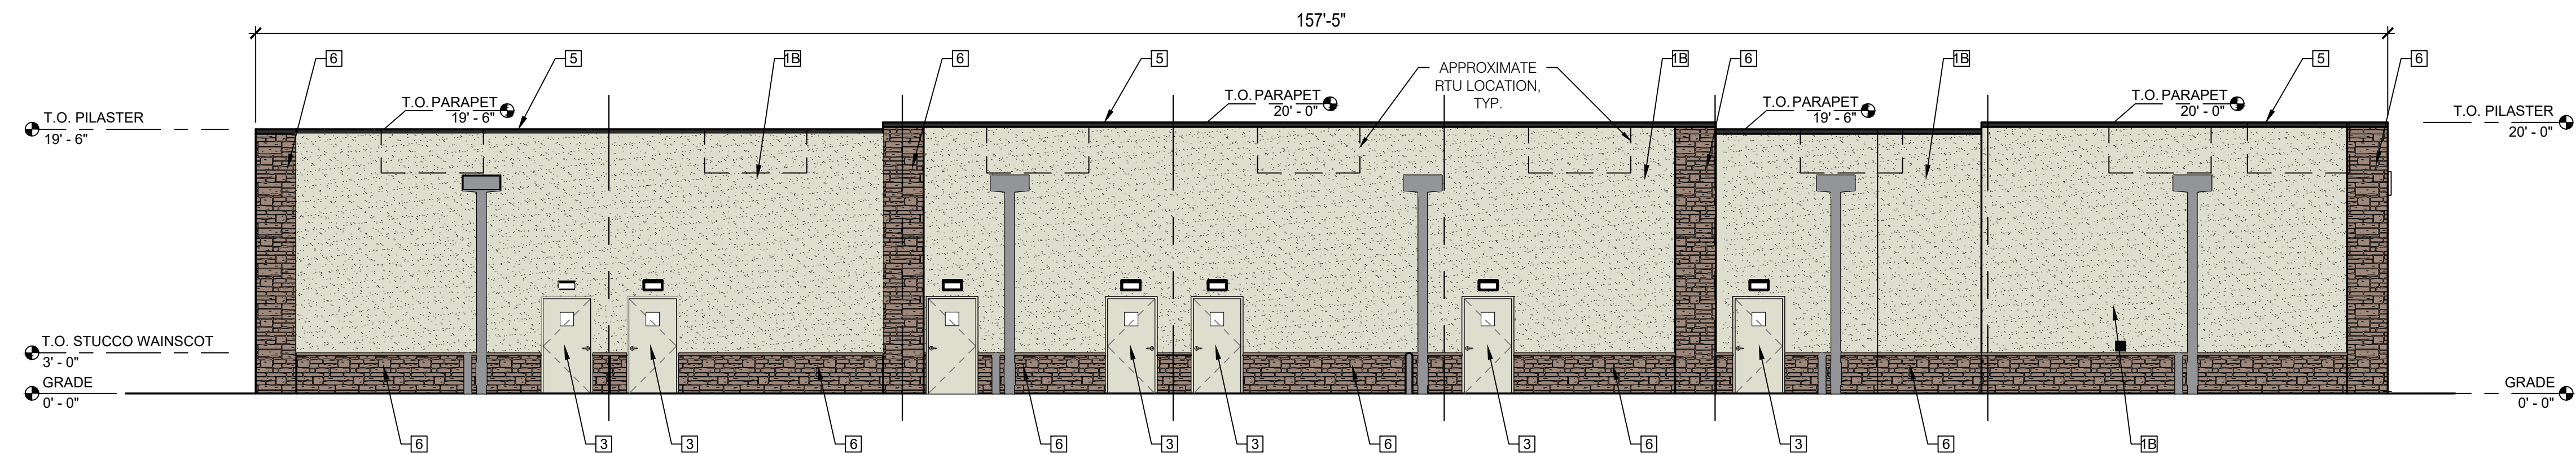

WEST ELEVATION	$1/8^{\text{th}} = 1^{\circ}-0^{\text{th}}$	4
-----------------------	---	----------

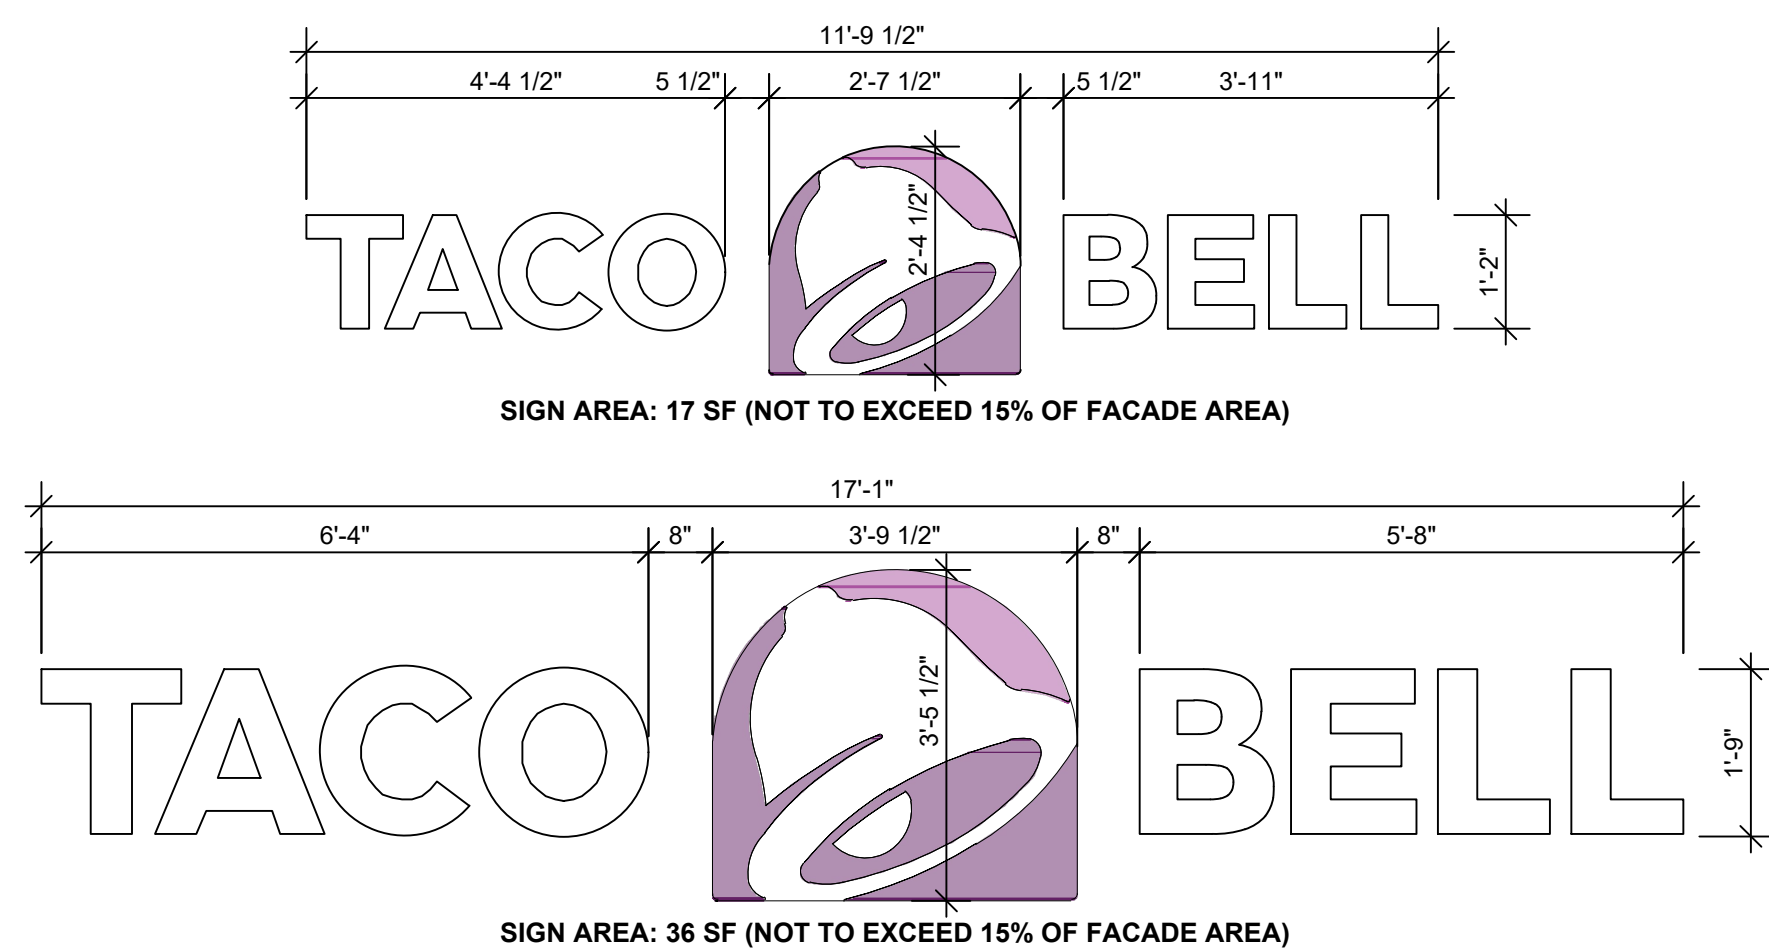

SIGN AREA: 36 SF (NOT TO EXCEED 15% OF FACADE AREA)

TACO BELL SIGNAGE	$1/2^{\text{th}} = 1^{\text{st}} - 0^{\text{th}}$	6
--------------------------	---	----------

SYMBOL	ITEM/MATERIAL	MANUFACTURER	MATERIAL SPEC	COLOR	CONTACT INFORMATION
1A	STUCCO	-	-	SHERWIN WILLIAMS LAMBS WOOL (SW9536)	
1B	STUCCO	-	-	SHERWIN WILLIAMS NATURAL CHOICE (SW7011)	
1C	STUCCO	-	-	WORLDLY GRAY (SW7043), SEMI-GLOSS	
2	ALUMINUM STOREFRONT SYSTEM	-	-	DARK BRONZE #40 KAWNEER	
3	HOLLOW METAL DOOR	-	-	SHERWIN WILLIAMS NATURAL CHOICE (SW7011), SEMI-GLOSS	
4	AWNING FRAMING	-	-	METAL PAINT RAL 8014	
5	DURO-LAST GRAVEL STOP COVER		24GA GALVANIZED	SLATE GRAY	
6	CULTURED STONE	OLD COUNTRY FIELDSTONE	-	COASTAL FOG	
7	SIDING - HORIZONTAL APPLICATION	JAMES HARDIE	ARTISAN V-GROOVE 144"L X 8.25"W: 7" EXPOSURE COMES PRIMED FOR PAINT	WORLDLY GRAY (SW7043), SEMI-GLOSS	
8	BUILDING TRIM	JAMES HARDIE	HARDIE TRIM 5/4 SMOOTH; 1"x5.5" PRIMED FOR PAINT	CYBERSPACE (SW7076), SEMI-GLOSS	
9A	REVEAL PANEL	JAMES HARDIE	HARDIE PANEL VERTICAL SIDING w/ ALUM TRIM FROM FRY NEGLET AND/OR TAMLYN	CYBERSPACE (SW7076), SEMI-GLOSS	
9B	REVEAL PANEL	JAMES HARDIE	HARDIE PANEL VERTICAL SIDING w/ ALUM TRIM FROM FRY NEGLET AND/OR TAMLYN	SW PURPLE (TB2603C), SEMI-GLOSS	

EXTERIOR FINISH SCHEDULE	N.T.S.	5
---------------------------------	--------	----------

MRV

ARCHITECTS, INC.

5105 TOLLVIEW DR., SUITE 201
ROLLING MEADOWS, IL 60008
TEL: 224-318-2140

MRV ARCHITECTS, INC. 2025

ALL DRAWINGS, SPECIFICATIONS, PLANS AND CONCEPTS ARE INSTRUMENTS OF SERVICE AND THEREFORE ARE PROPERTY OF MRV ARCHITECTS, INC. THEY MAY NOT BE REUSED, COPIED OR REPRODUCED WITHOUT PERMISSION AND EXPRESS WRITTEN CONSENT FROM MRV ARCHITECTS, INC.

STATE OF NEW MEXICO

MARIO R.
VALENTINI
NO.6628

