


2 ENTRY GATE @ SAUL BELL ROAD

SCALE: 1" = 20'-0"

1 ENTRY GATE @ BLUEWATER ROAD

SCALE: 1" = 20'-0"

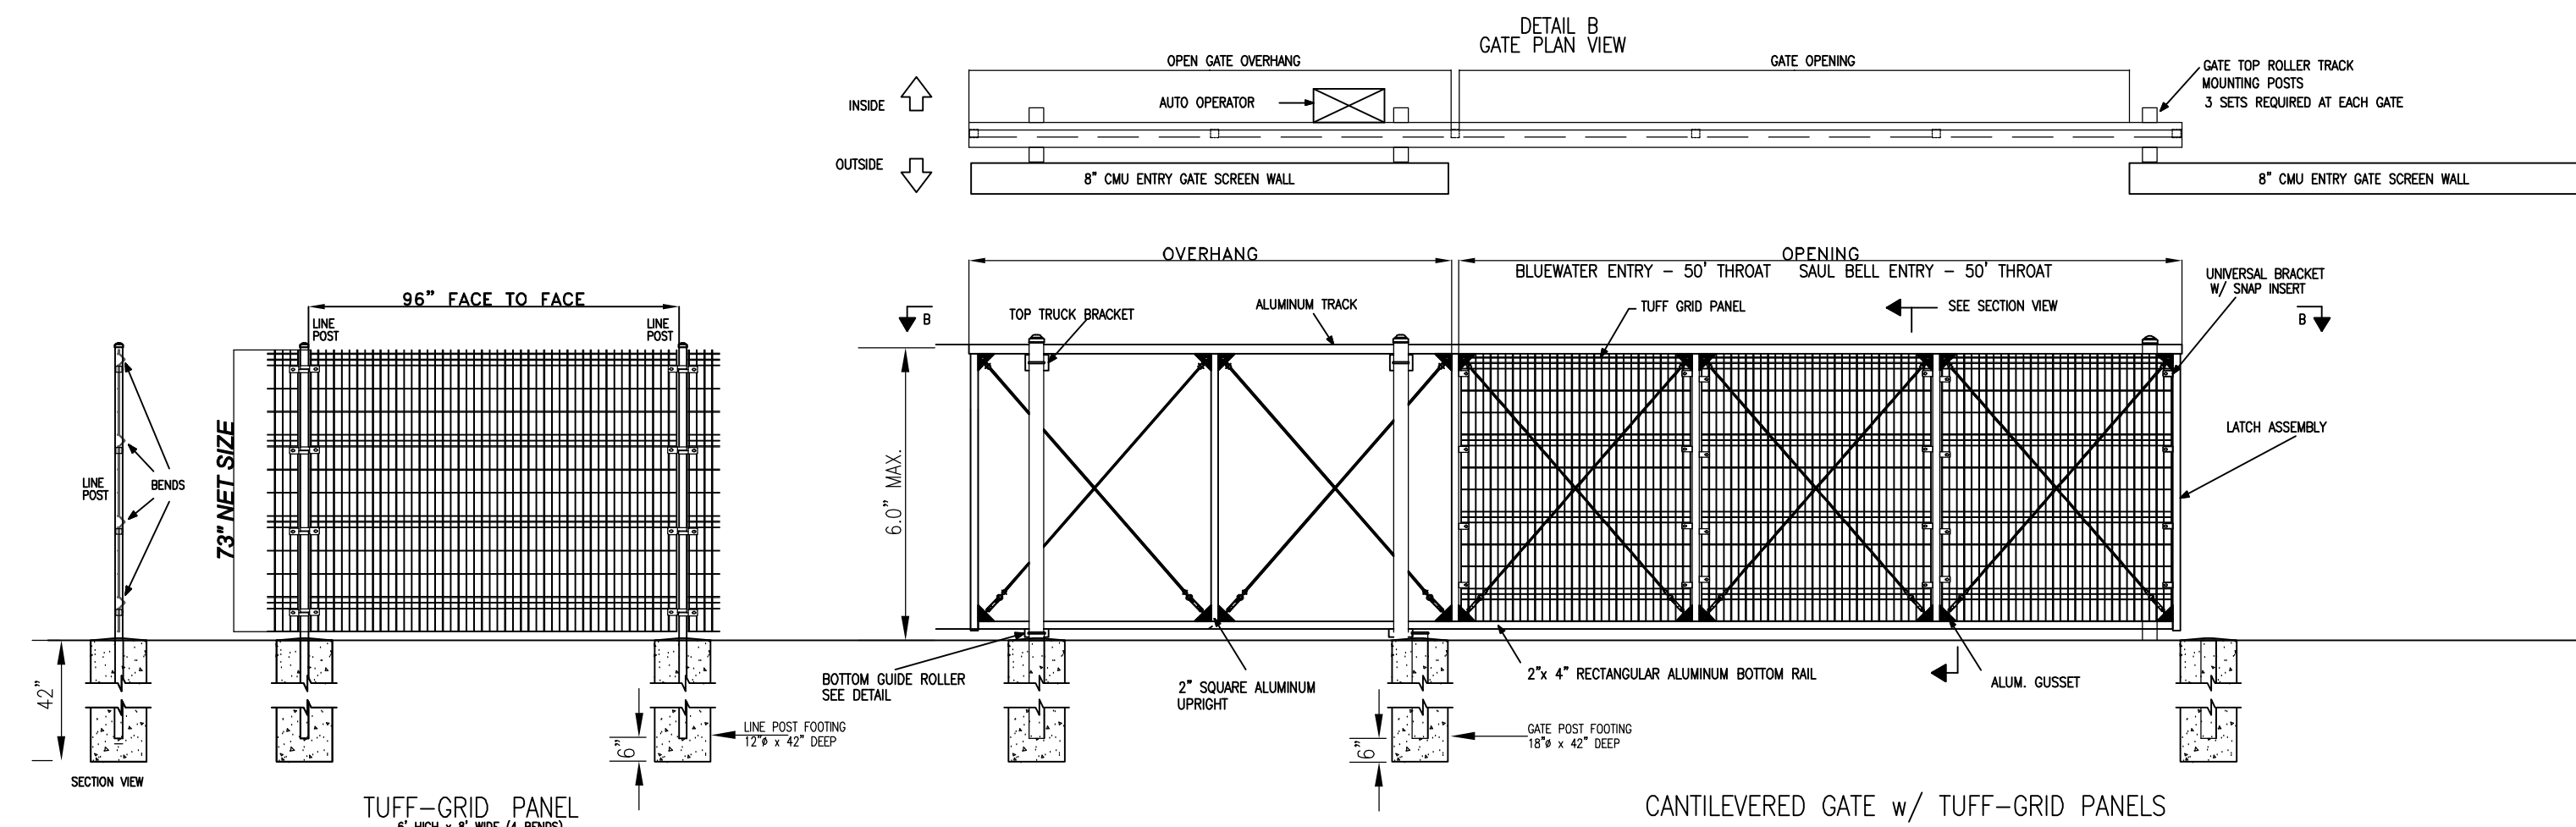


PERIMETER FENCING:  
6' TALL WIRE FENCING  
TRACT B - 1,662 LF  
LOT 5 - 362 LF


APPROVED SOURCE -  
EQUIVALENT SUBSTITUTES MUST BE SUBMITTED FOR APPROVAL

**Merchants Metals**  
TUFF-GRID WELDED WIRE FENCING  
WWW.MERCHANTSMETALS.COM

3 PERIMETER WIRE FENCING

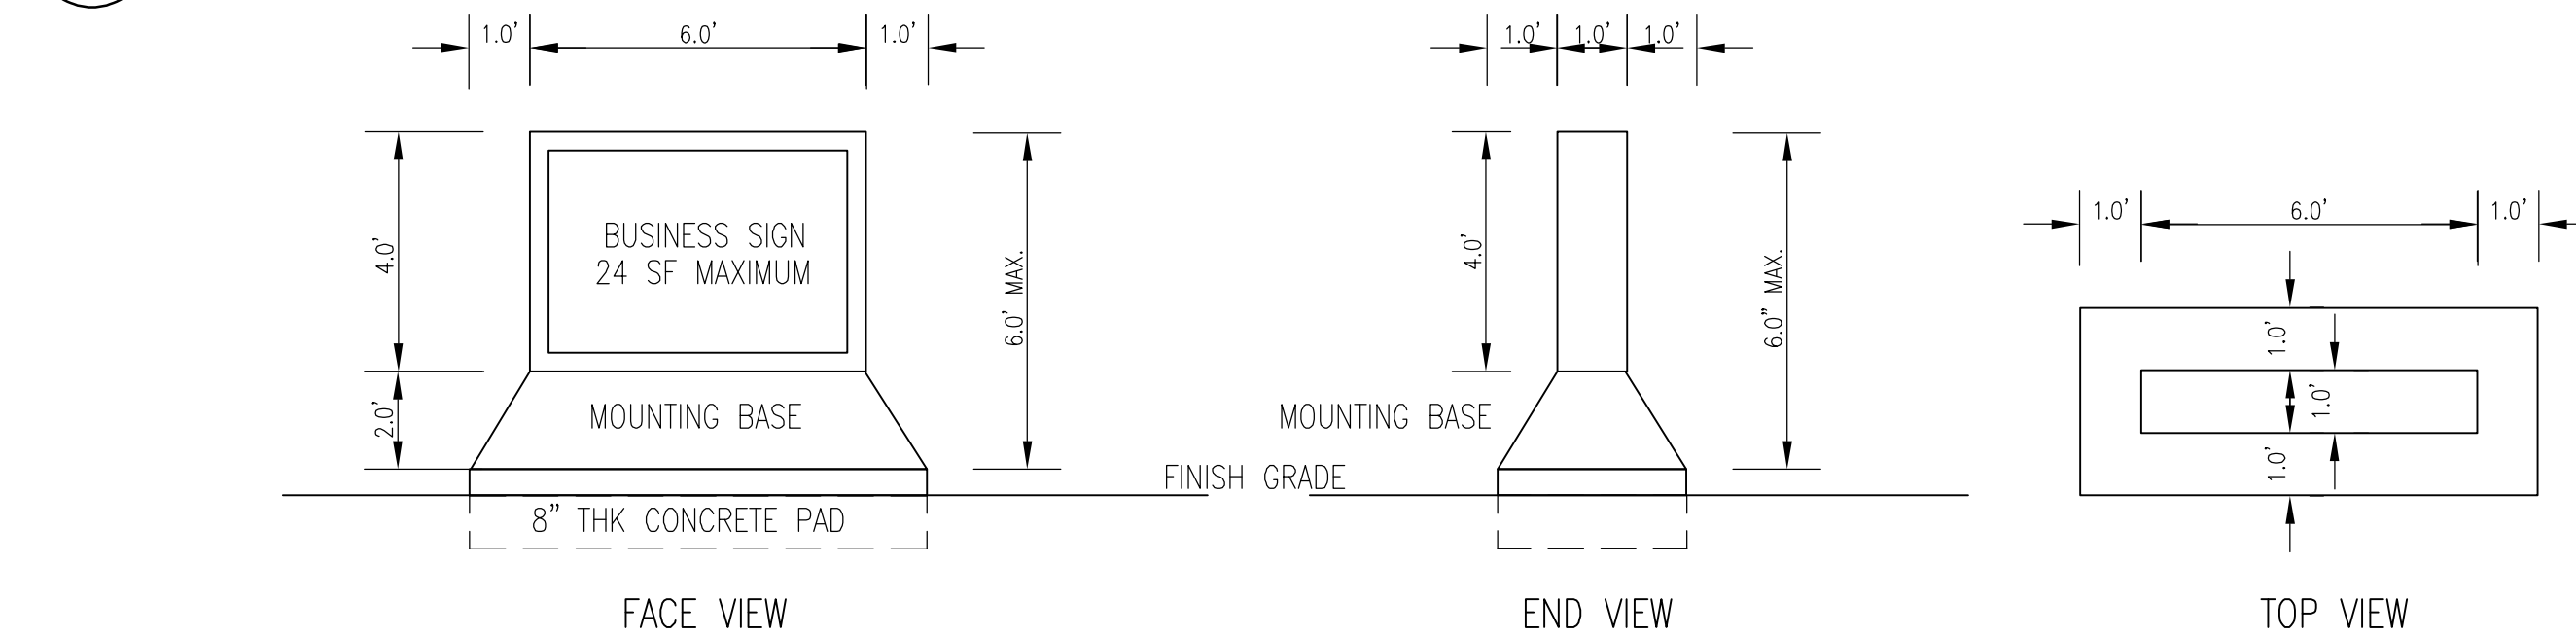


4 MONUMENT STREET SIGN SPECS

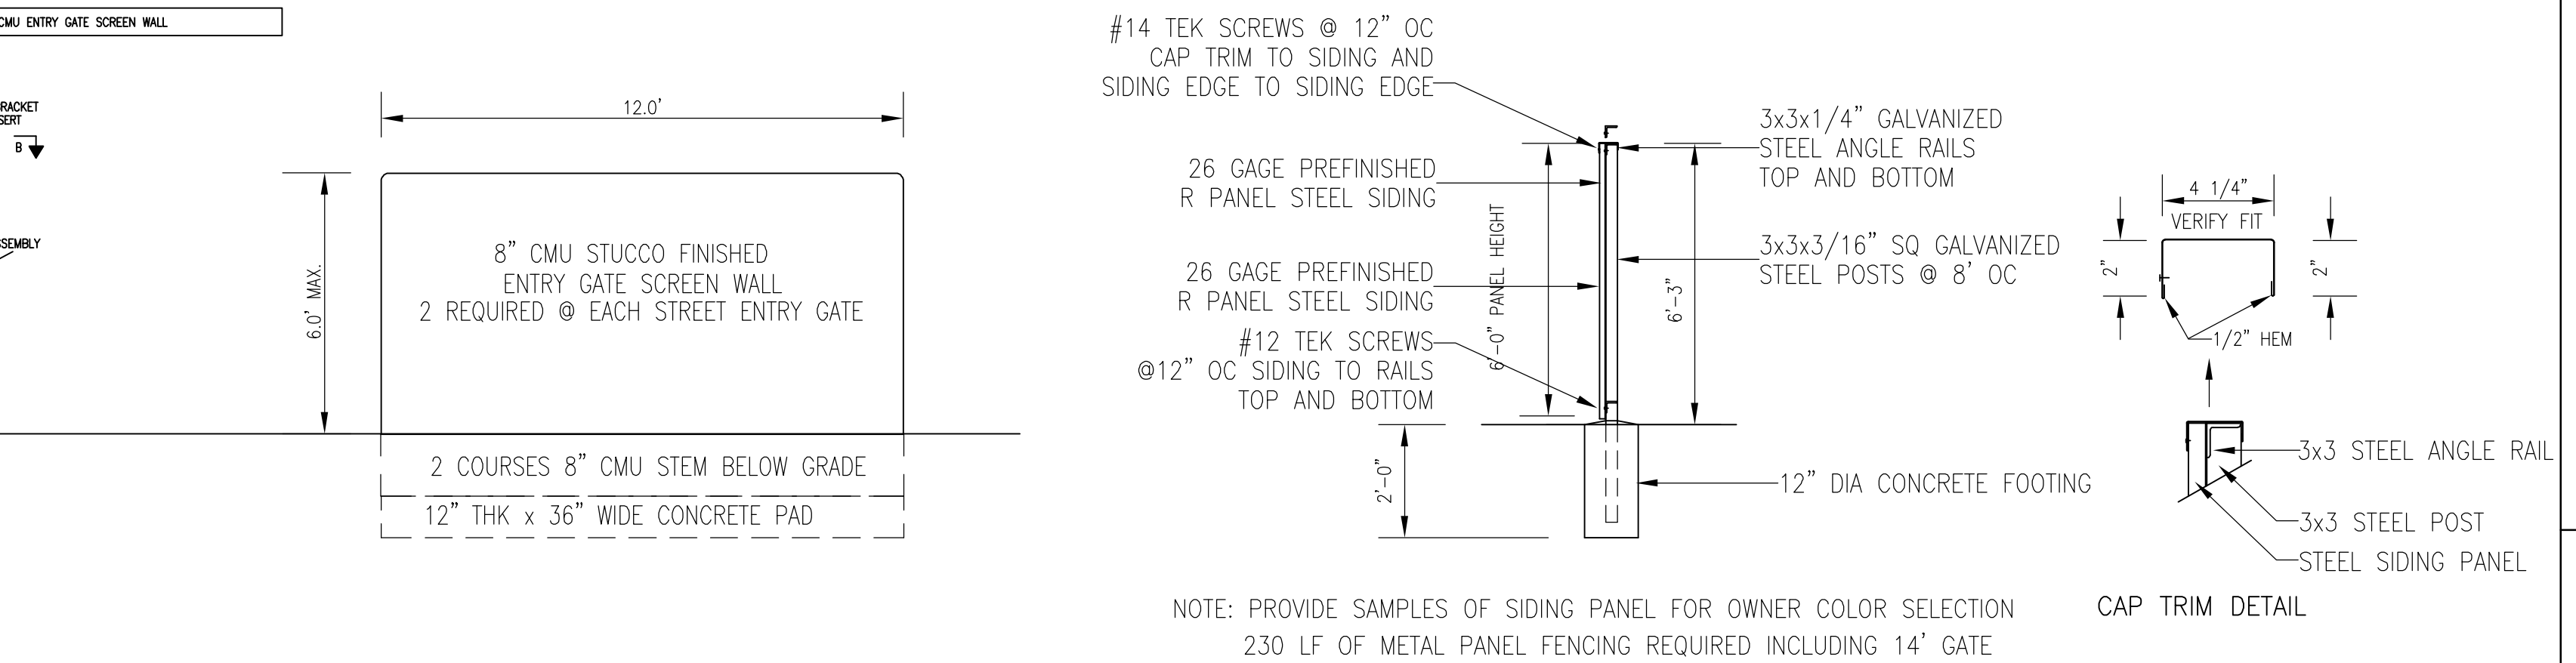

NOTE: PROVIDE SAMPLES OF SIDING PANEL FOR OWNER COLOR SELECTION  
230 LF OF METAL PANEL FENCING REQUIRED INCLUDING 14' GATE

5 PERIMETER METAL PANEL FENCE @ SECURE STORAGE AREA

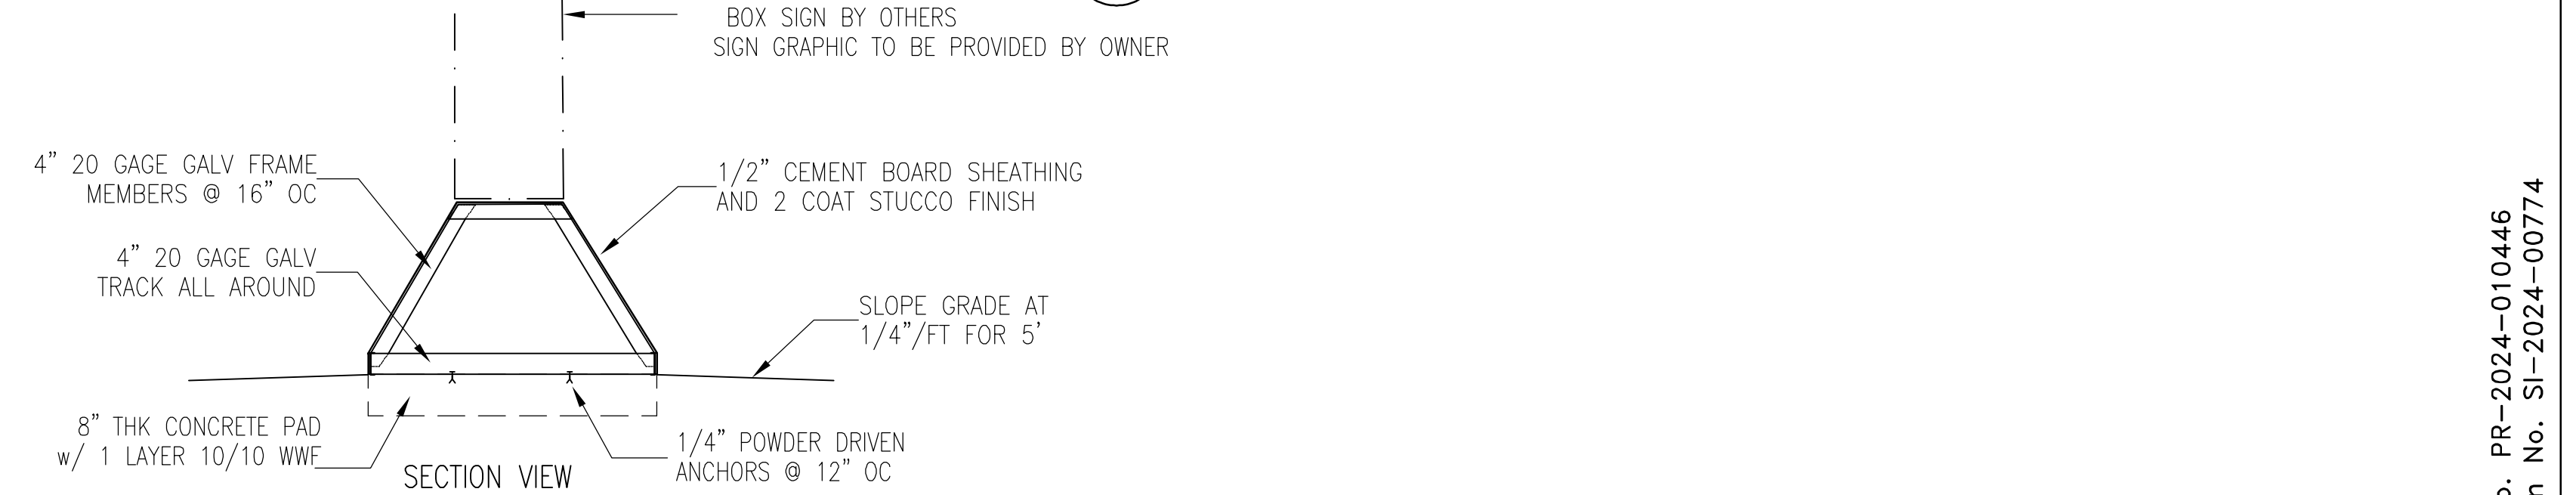

IMPROVEMENTS DETAILS  
GATE DETAILS  
NOTES & DETAILS

**MASTERWORKS ARCHITECTS, INC**  
1809 ILLINOIS ST NE 242-1866  
ALBUQUERQUE, NEW MEXICO 87110

©MWA, Inc 2023

FILE # 2317G-SITE  
3 JAN 2025

**James B. Clark**  
REGISTERED ARCHITECT  
JAMES BENJAMIN CLARK III  
1047

CONSTRUCTION OF A NEW FACILITY FOR  
**D&B U-SELL-IT**  
ALBUQUERQUE, NM 87121

Project No. PR-2024-010446  
Application No. SI-2024-00774

**AC2**