

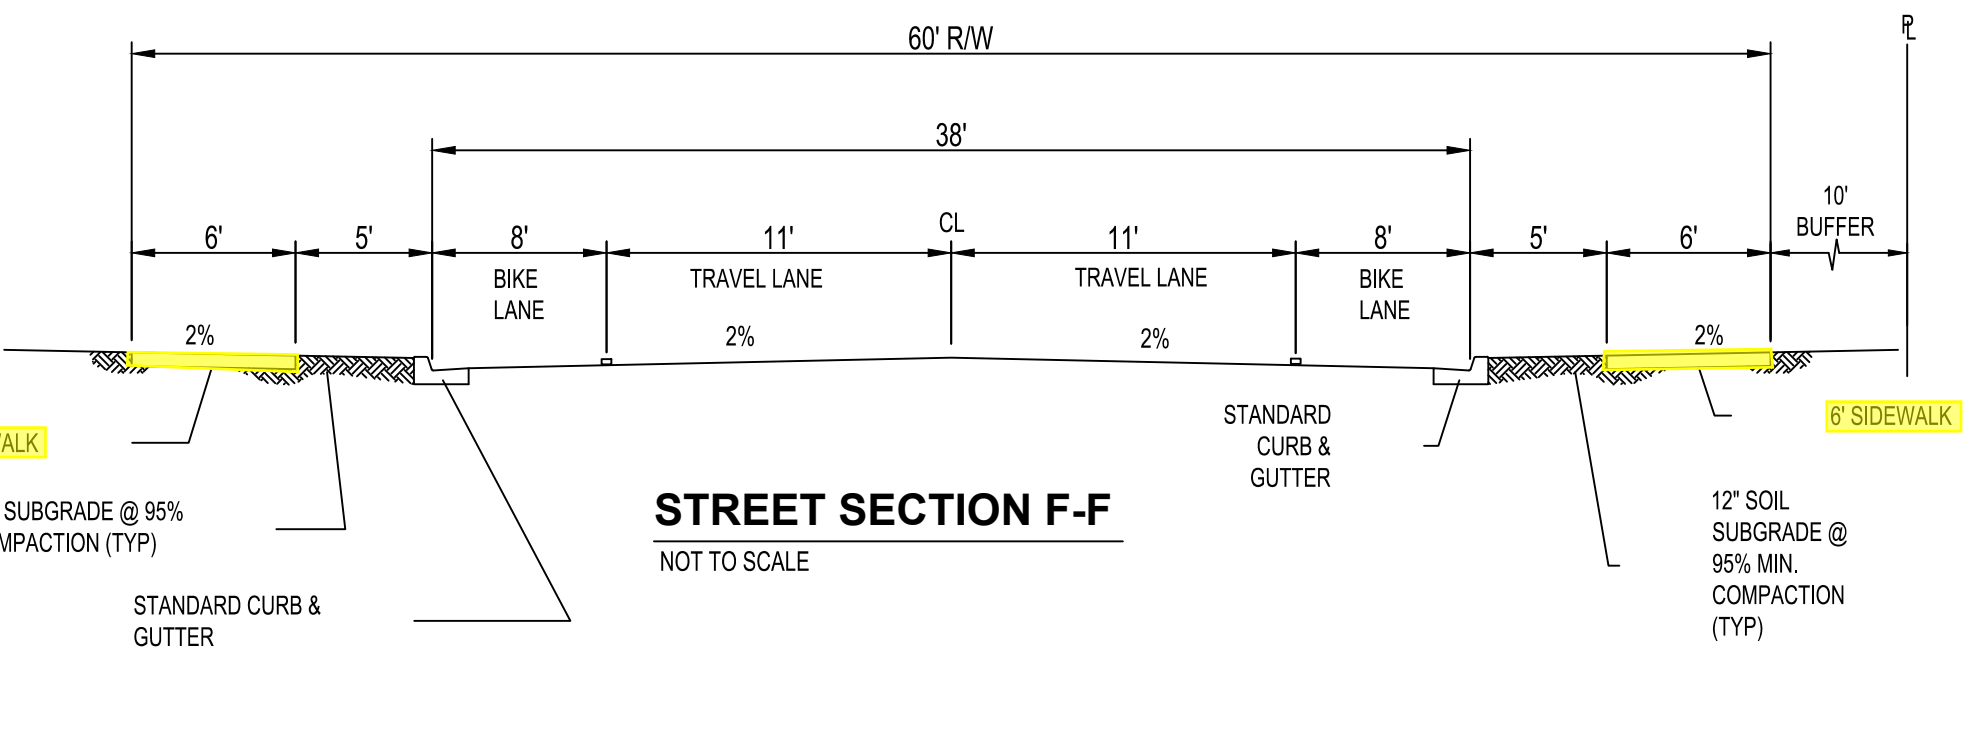
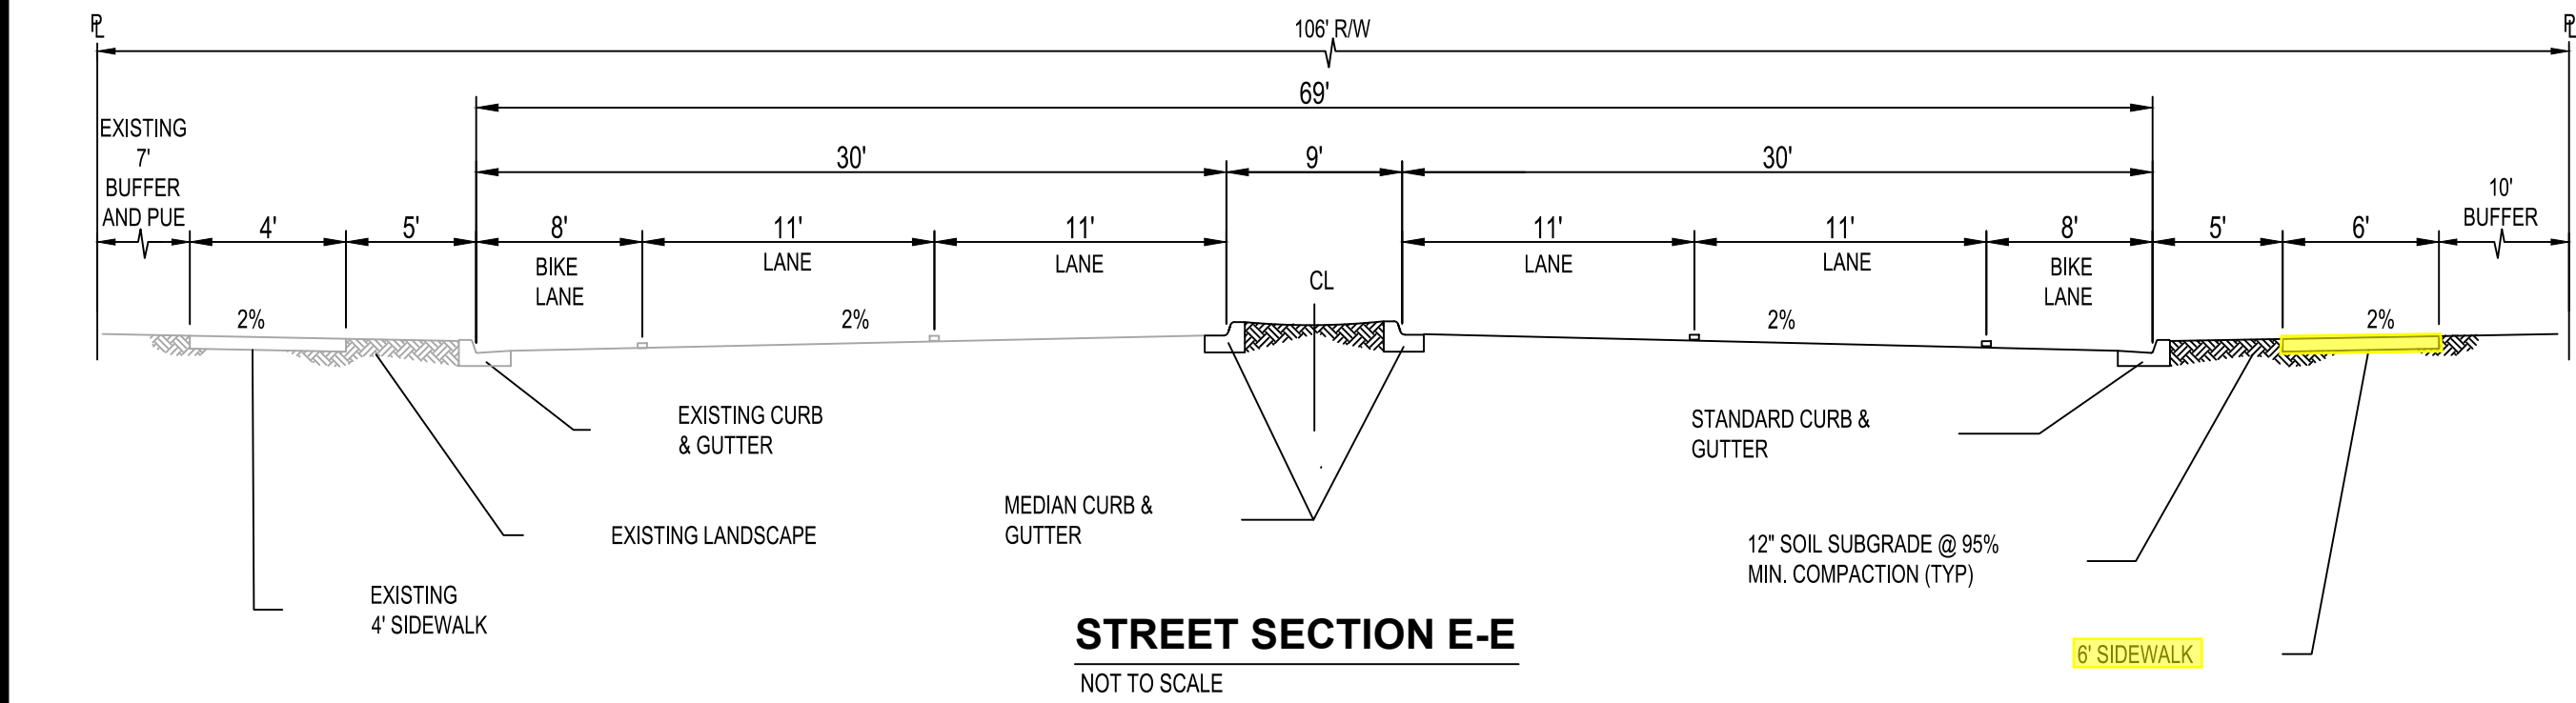
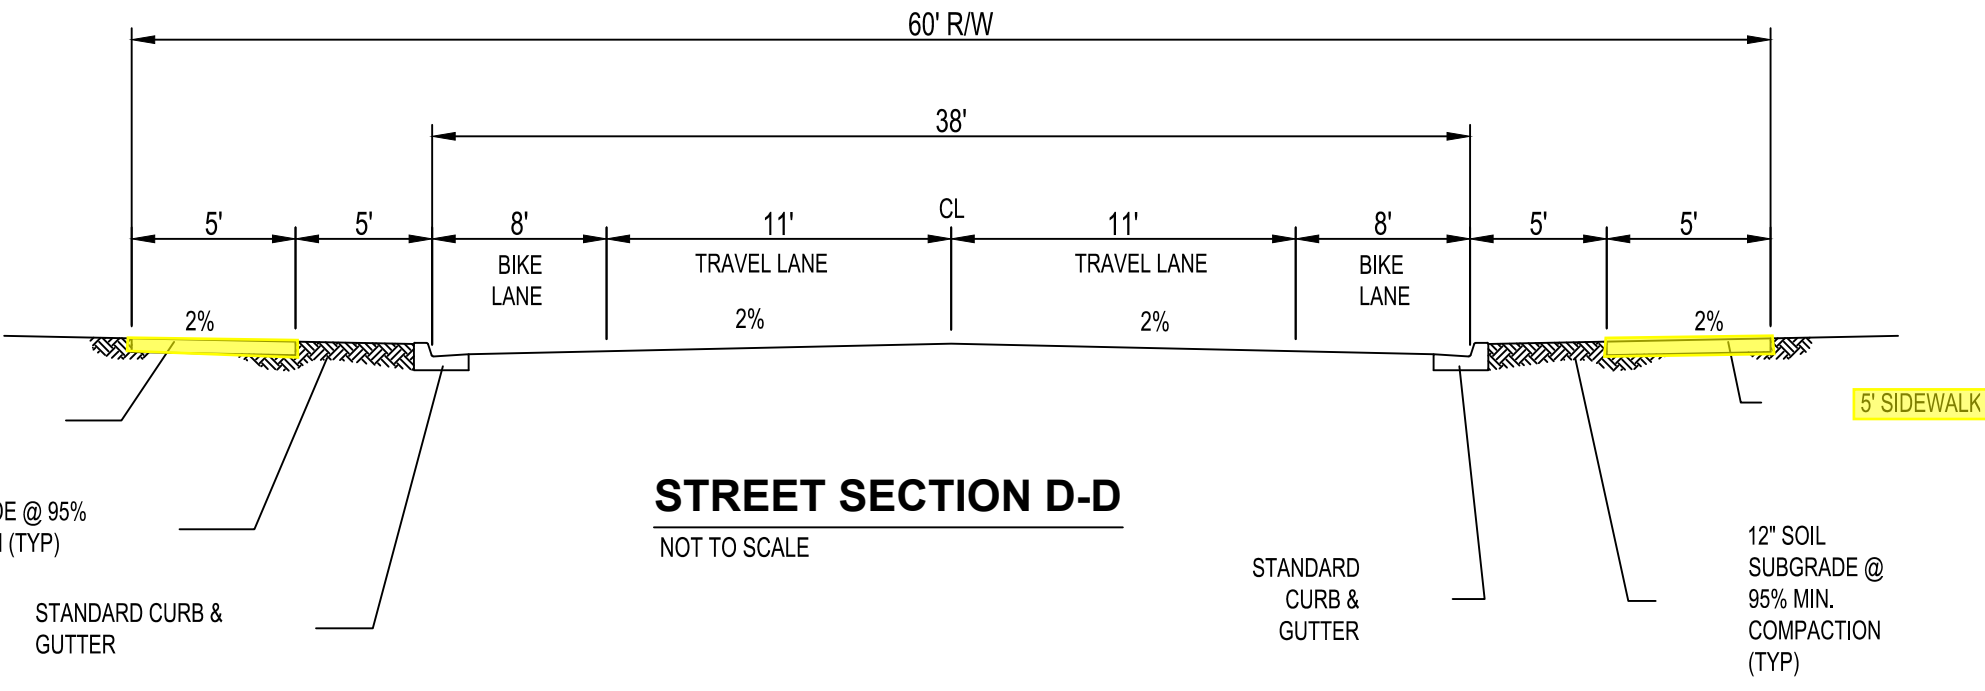
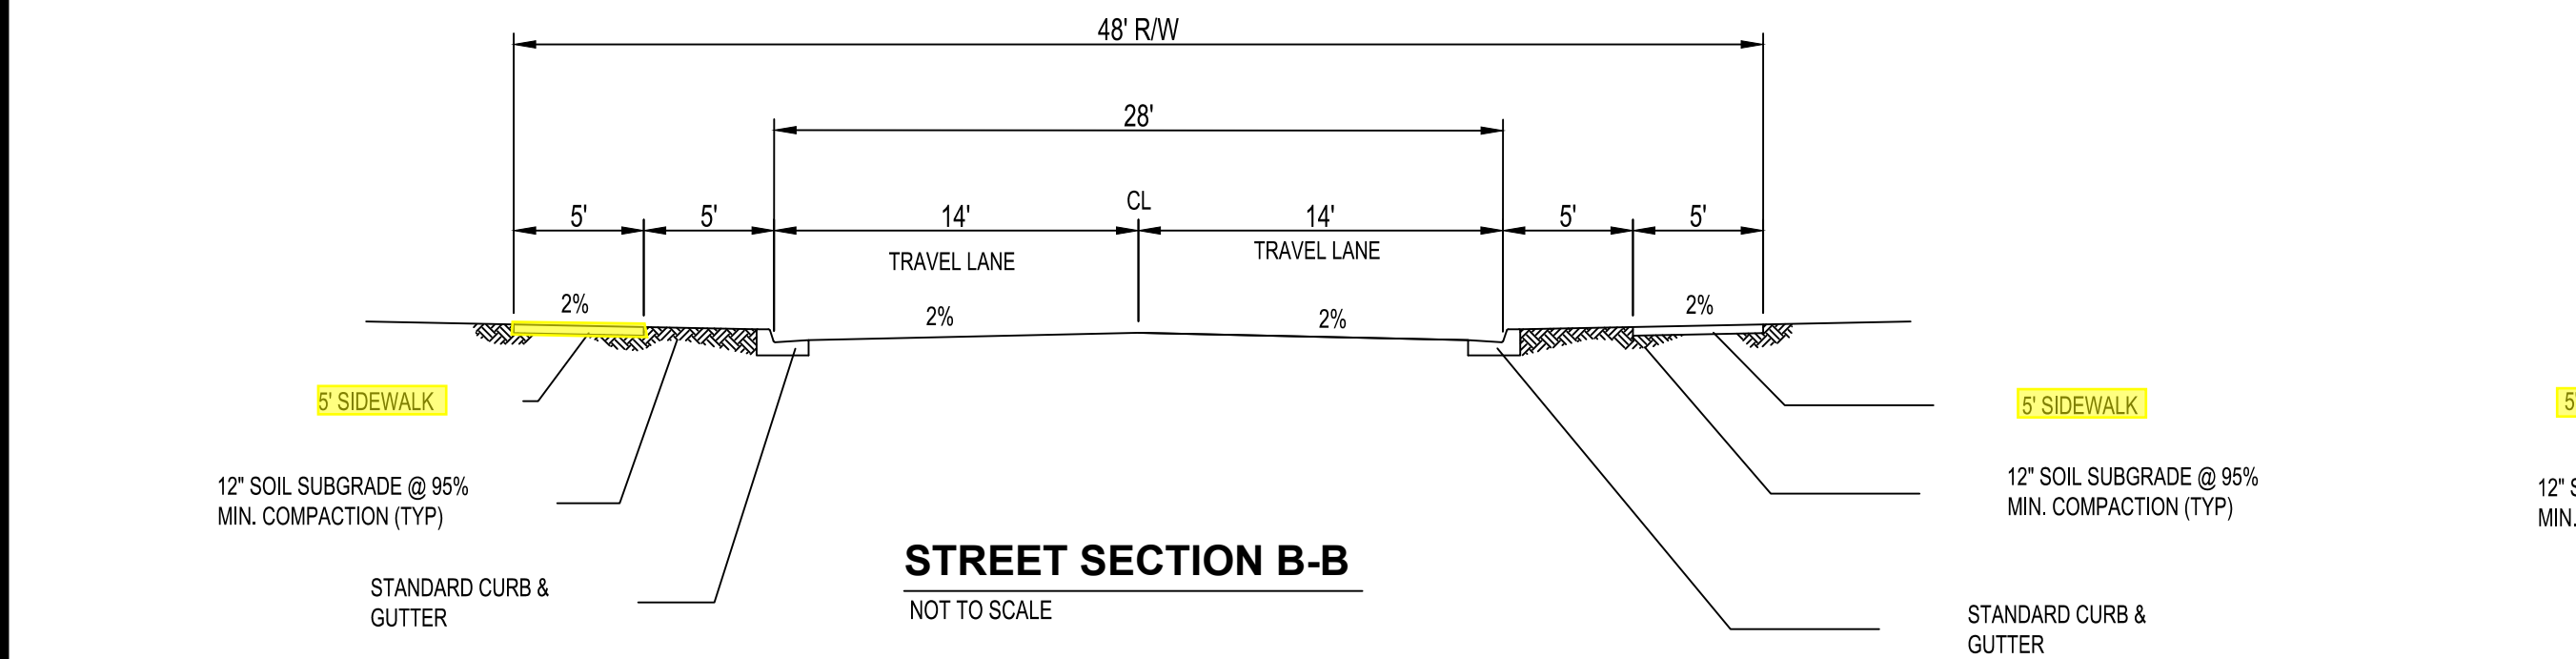
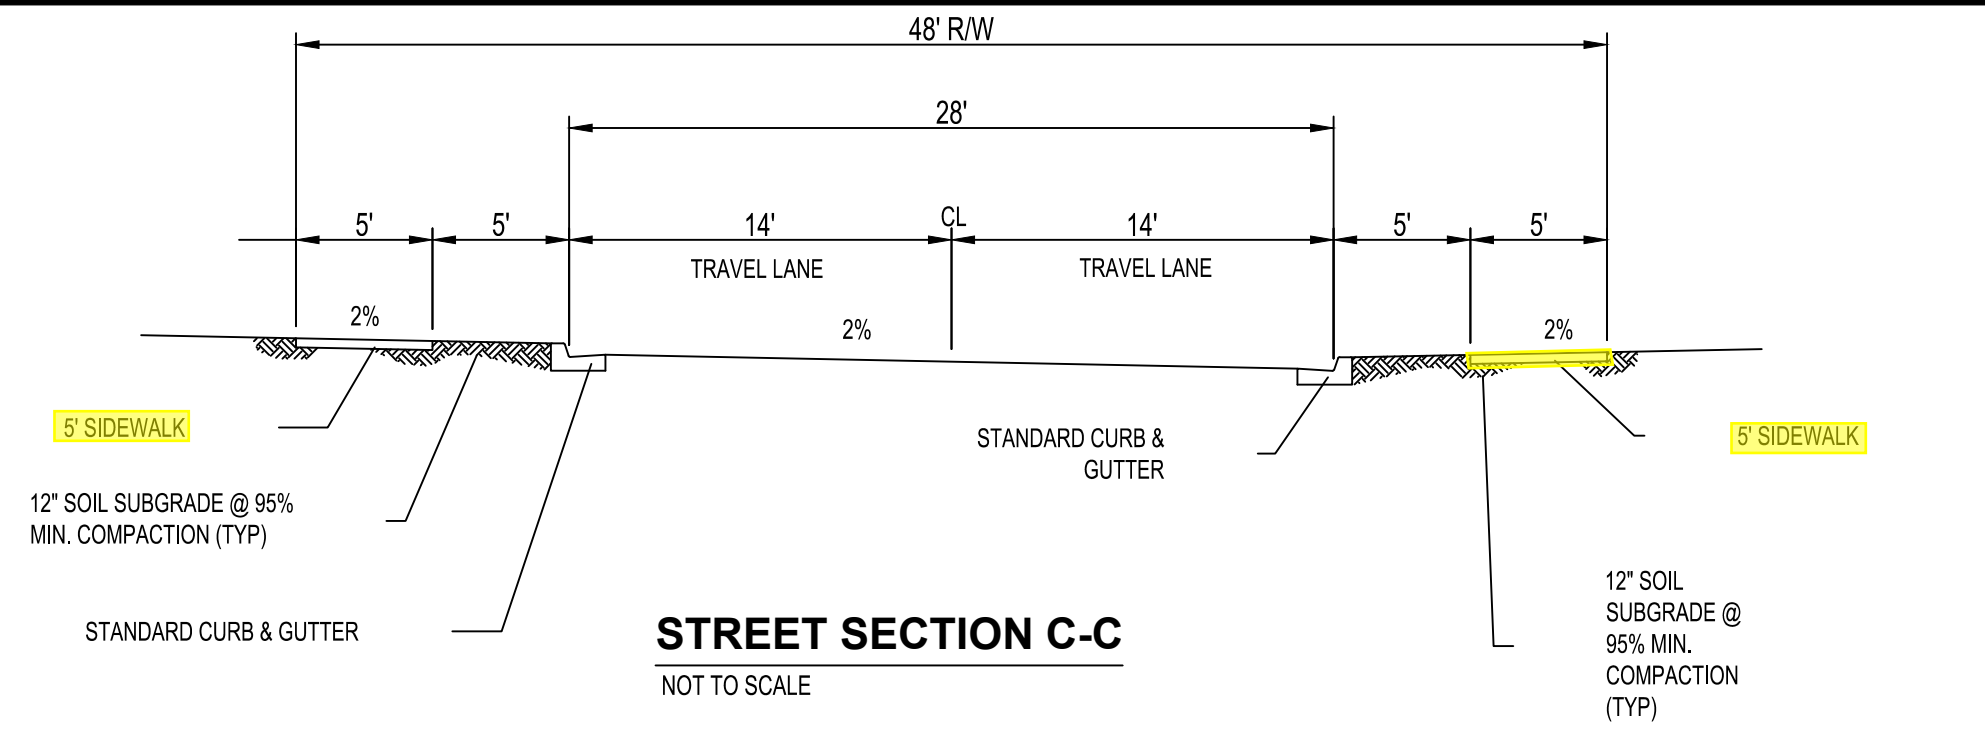


Wed, 3-Dec-2025 - 6:14 pm. Plotted by: CSELERSON
C:\Users\collins\appdata\local\temp\AP\Plot\143802220912_Planetary\Plot.dwg


Sidewalk Exhibit - TA Land Phase 1

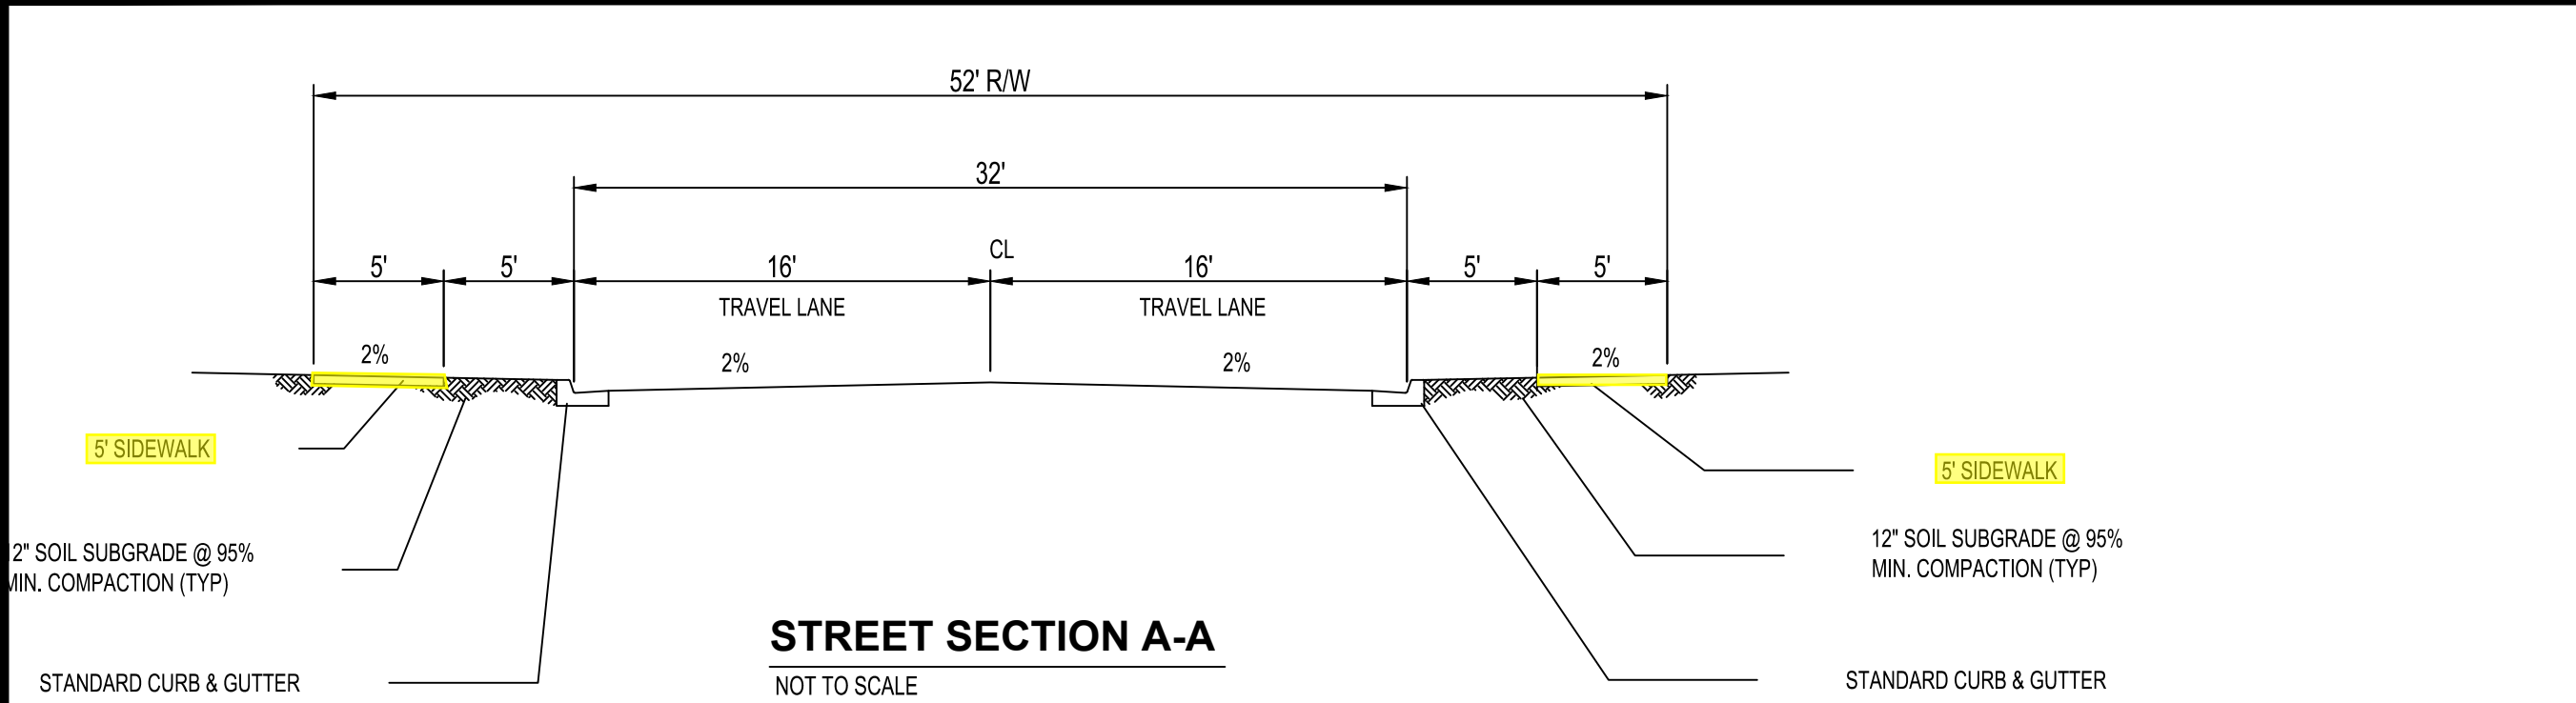

STREET SECTIONS
TA LANDS SUBDIVISION PHASE 1

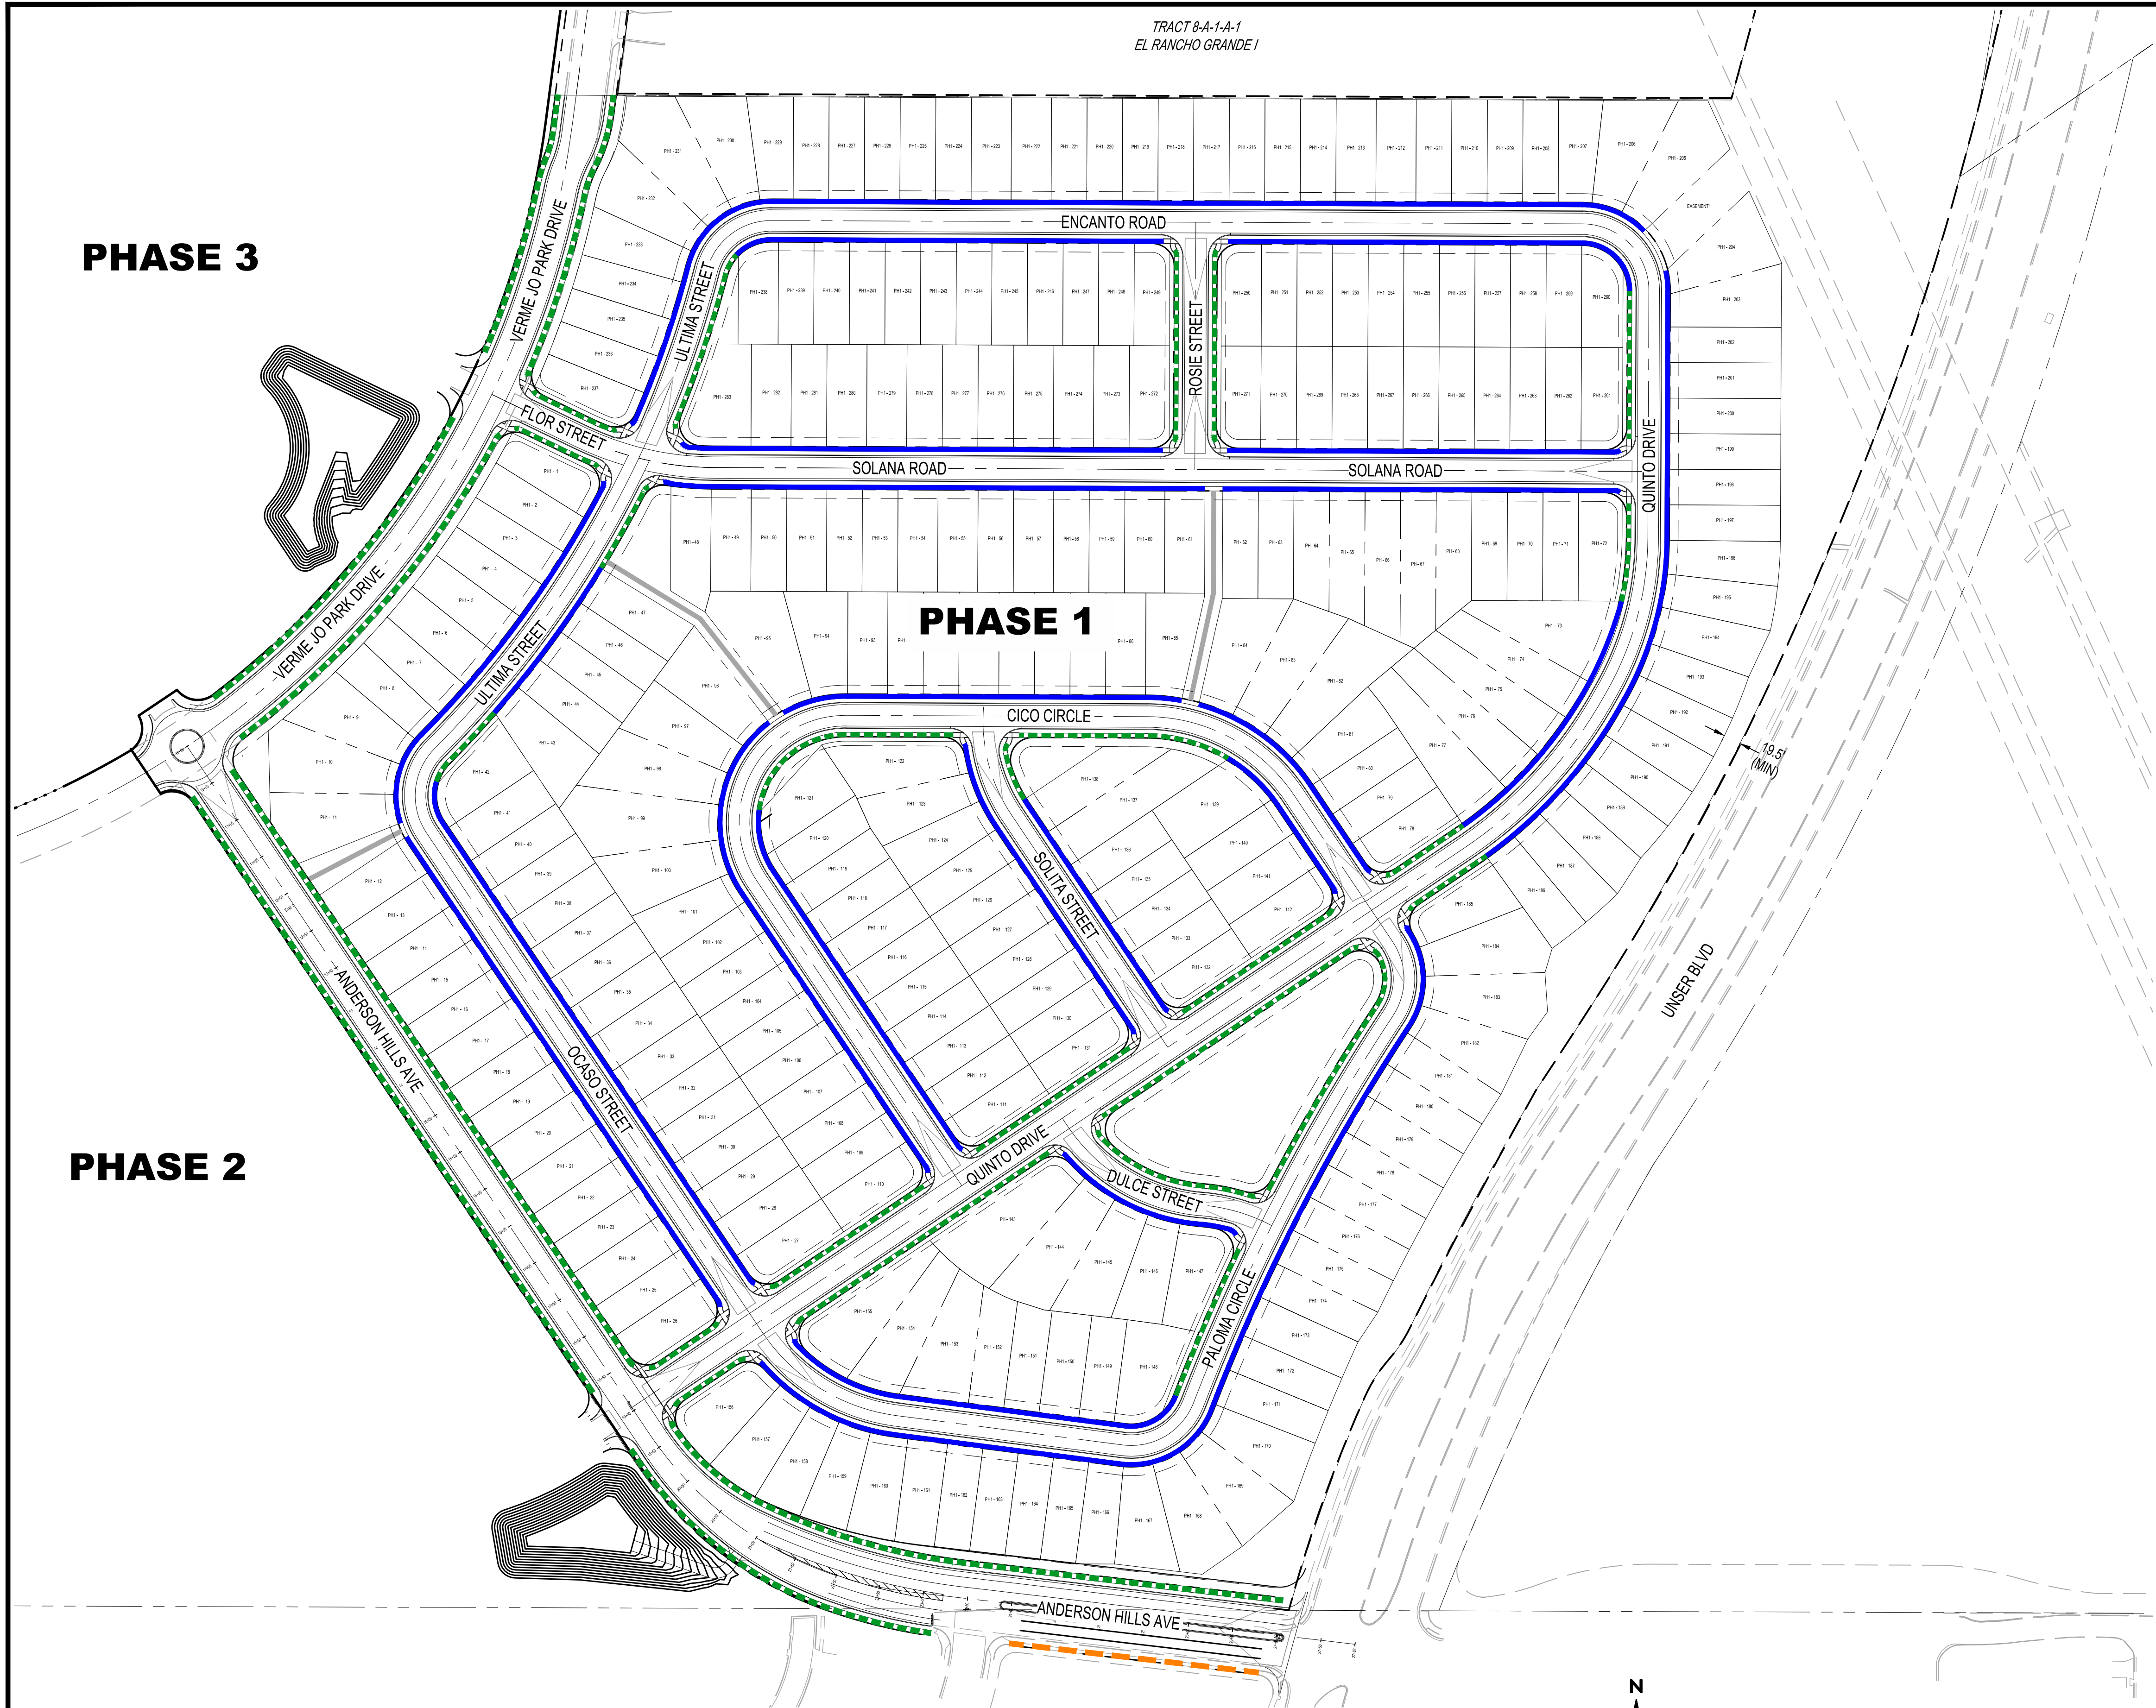

Fri, 5-Dec-2025 - 11:46 am, Plotted by: CELLERTSON
P:\20250012\CDP\Plan\General\20250012_SideWalks_Extents.dwg

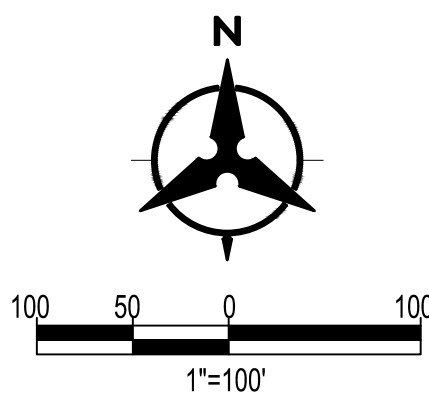

Bohannon **Huston**
www.bhinc.com 800.877.5332

TA LANDS SUBDIVISION - PHASE 1

SIDEWALK DEFERRAL EXHIBIT

DRAWN BY:	RC	DATE:	12/5/25
CHECKED BY:	KMK	BHI PROJECT NO:	20250012
		SHEET NO.	1 OF 1