


Proposed Conditions

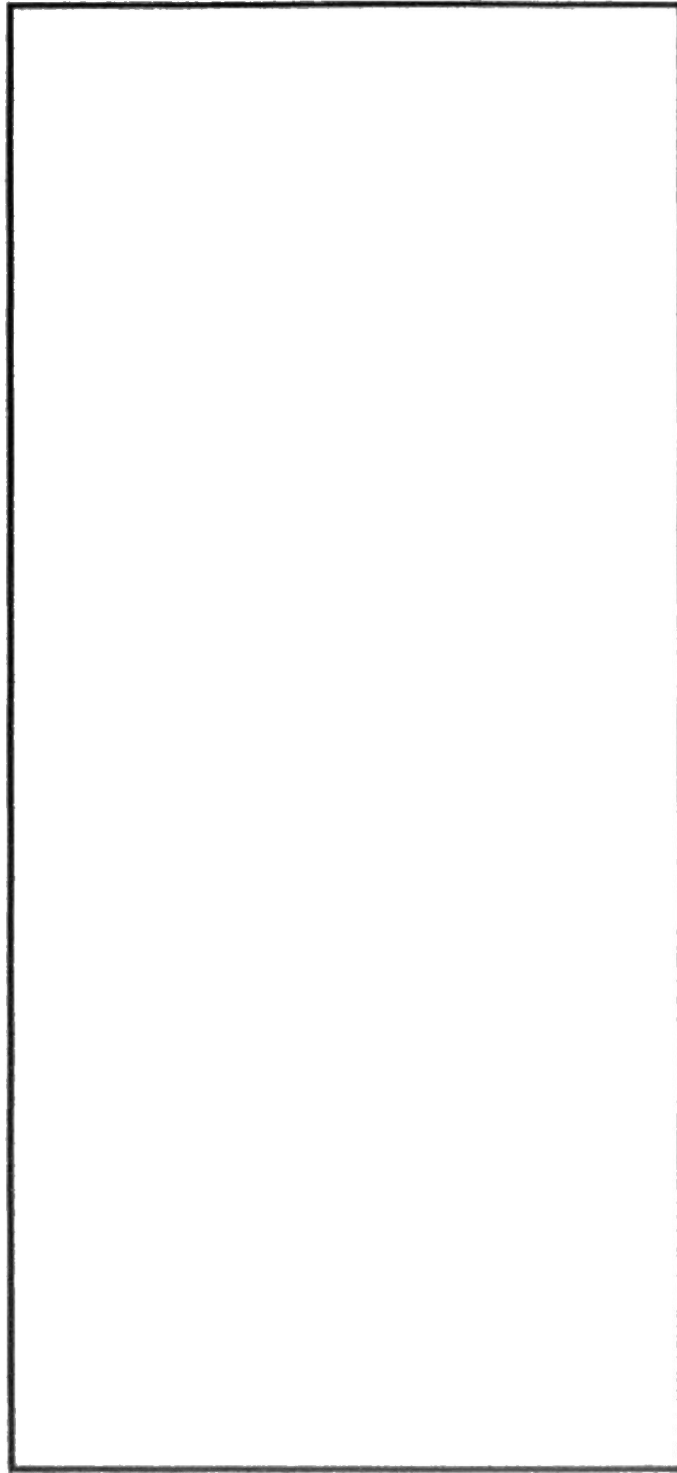

142'-0"

66'-6"

66'-6"

SITE PLAN
DATE: 07-1-10



OAK ST. NE

OTHER NOTES

1015 Copper SLME 87106