





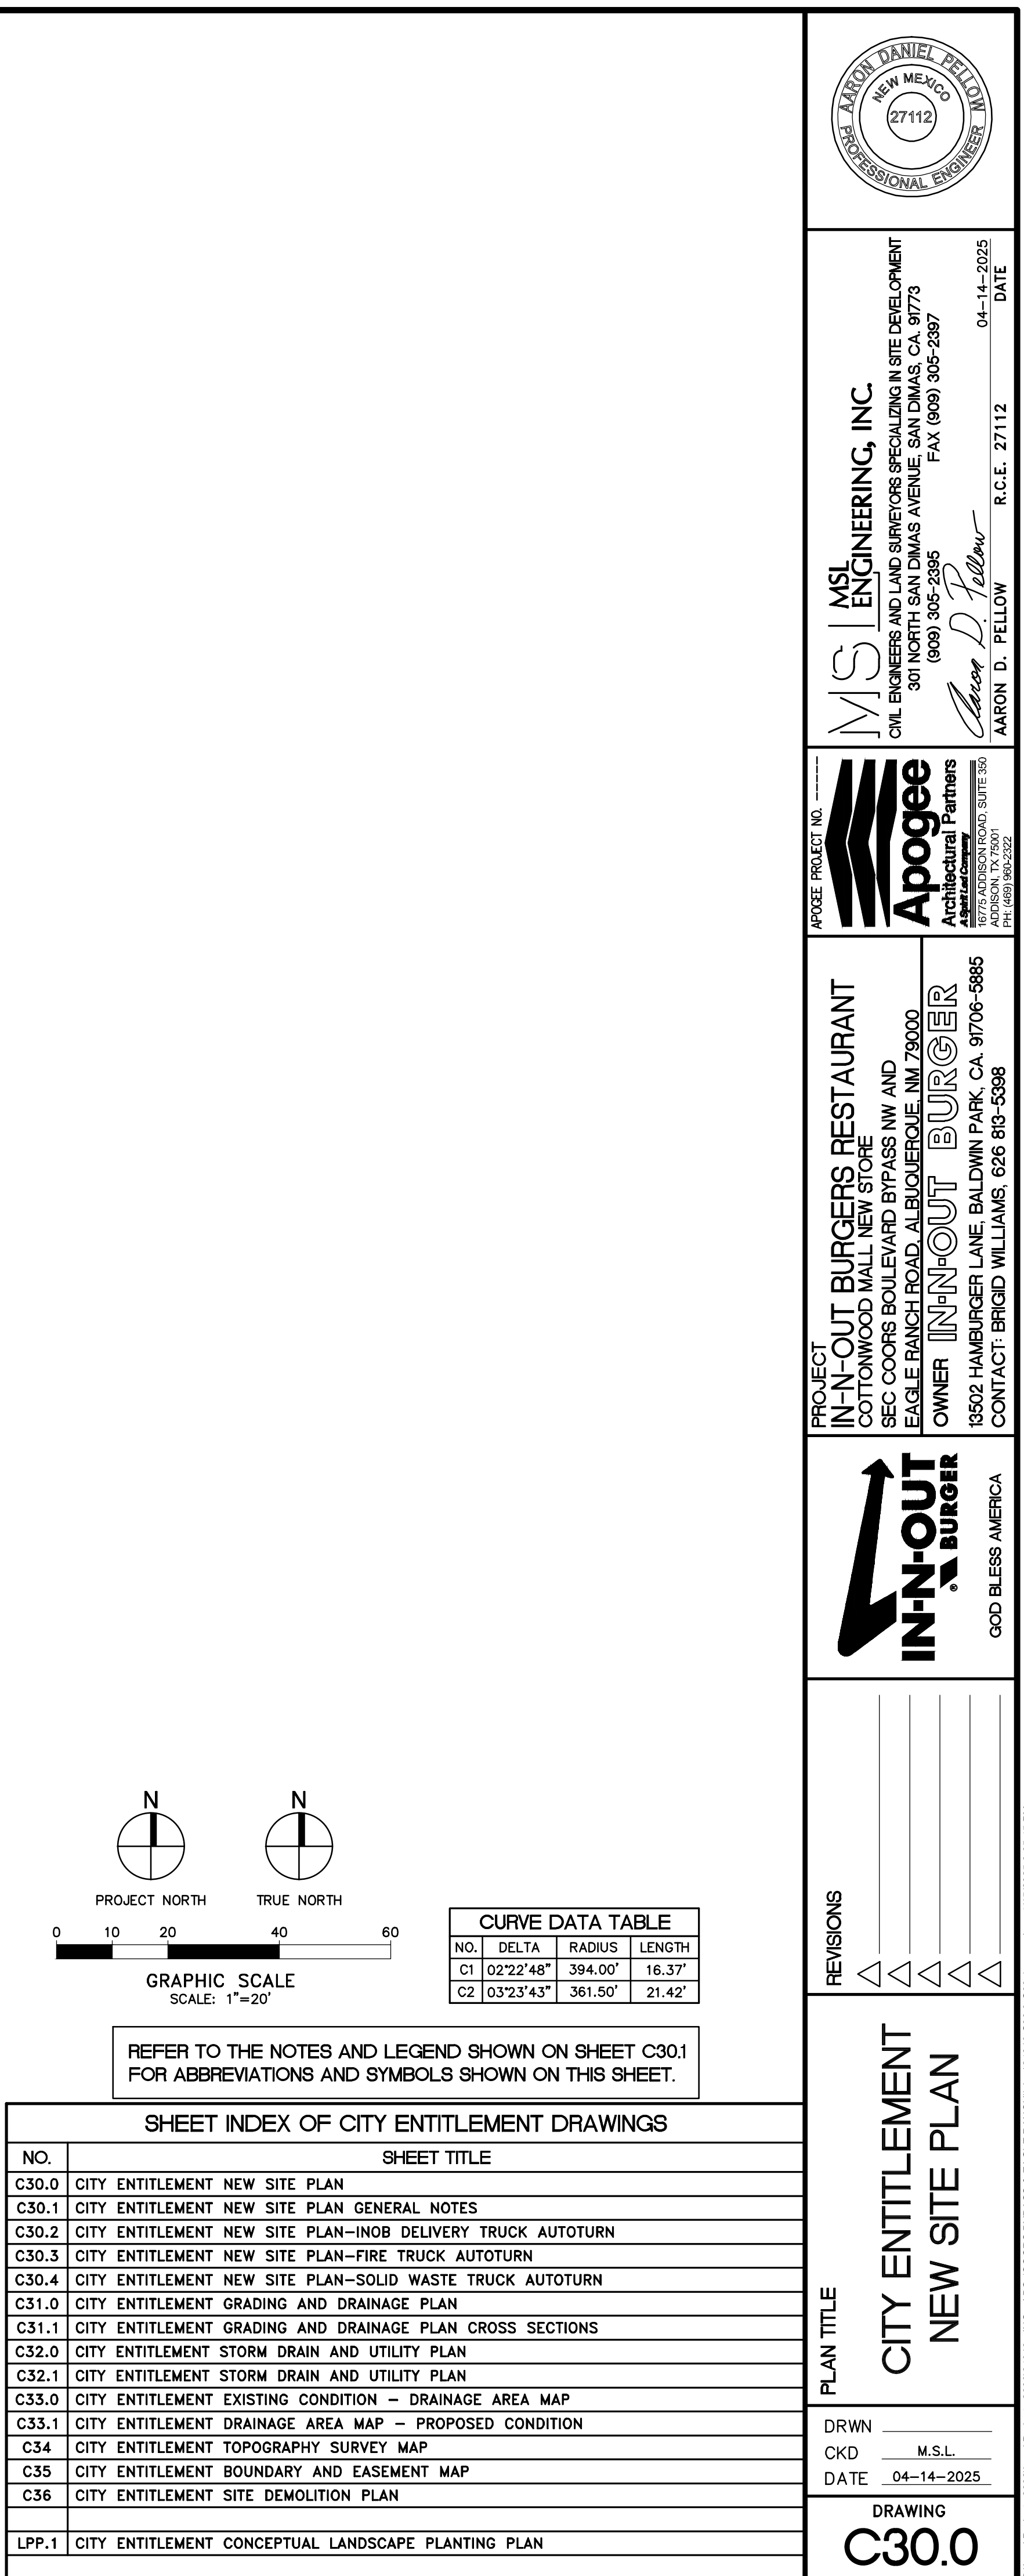

JN 24018-24018 330.0-330.1comp.dwg

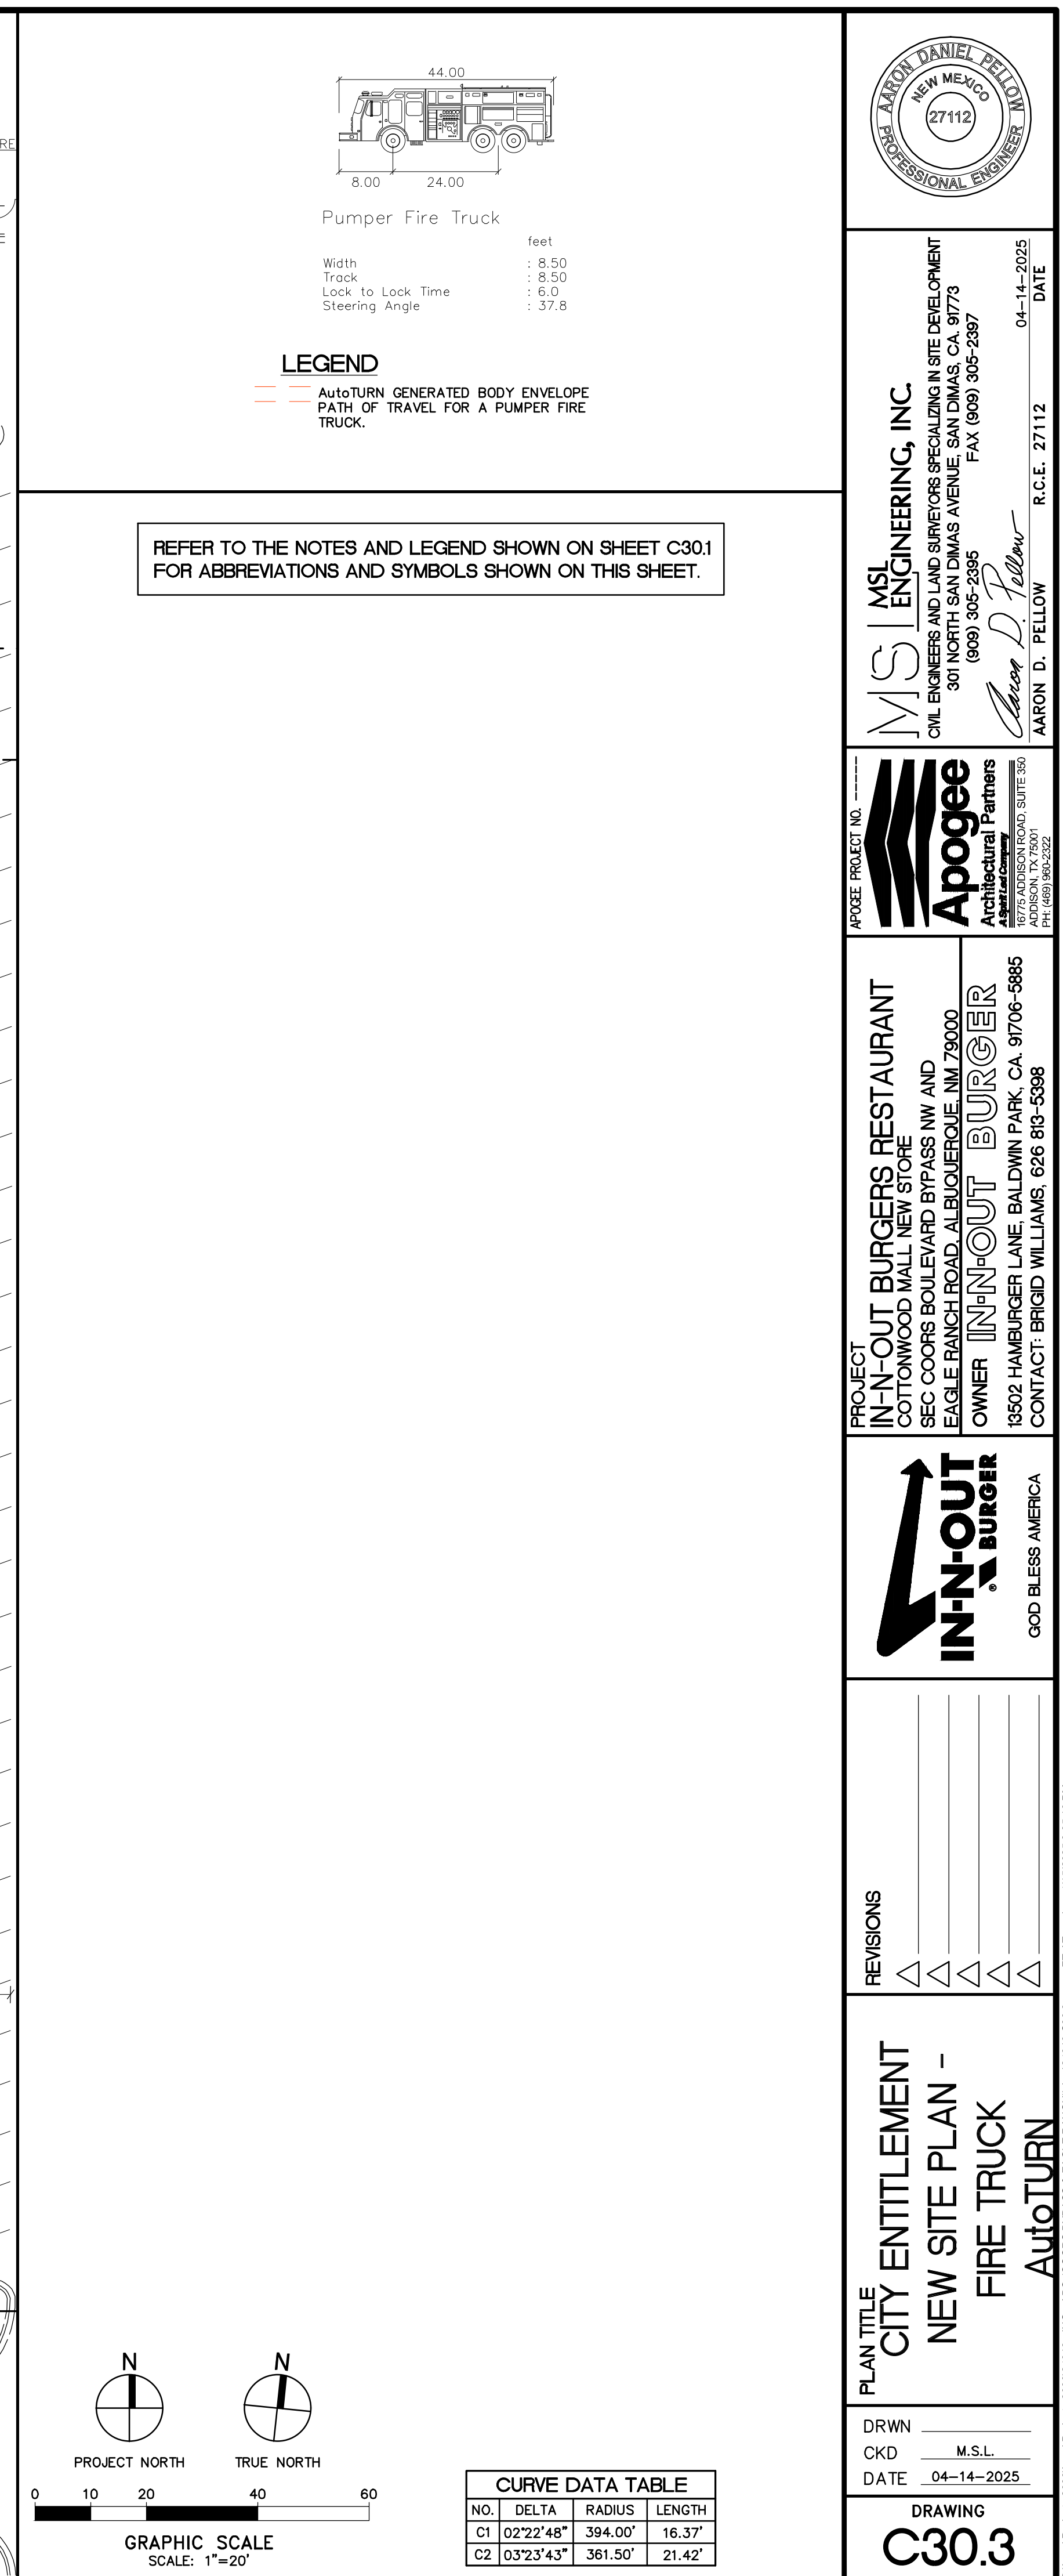


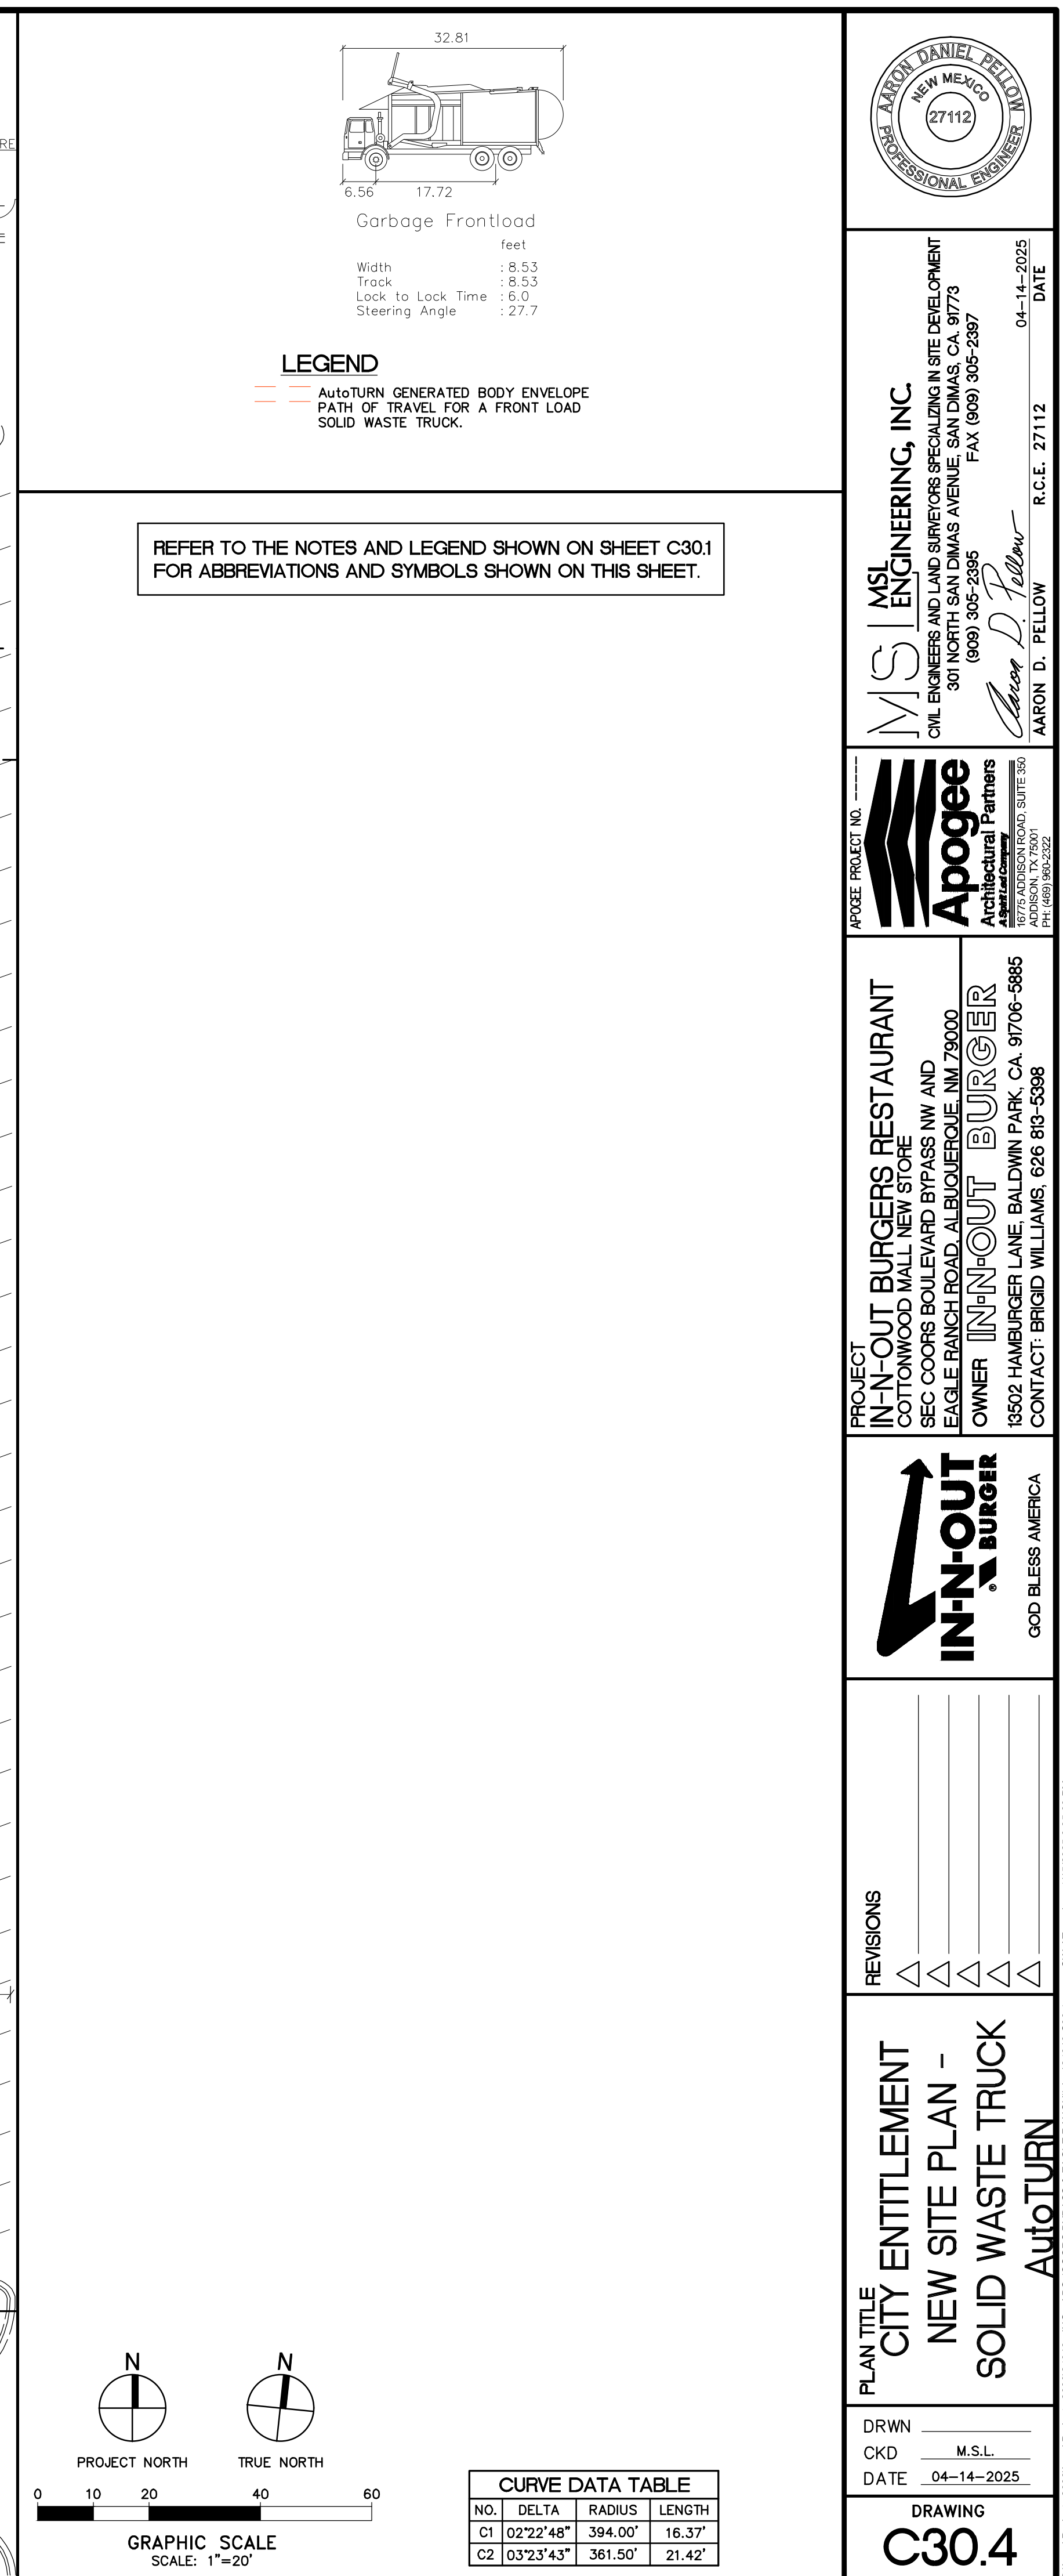

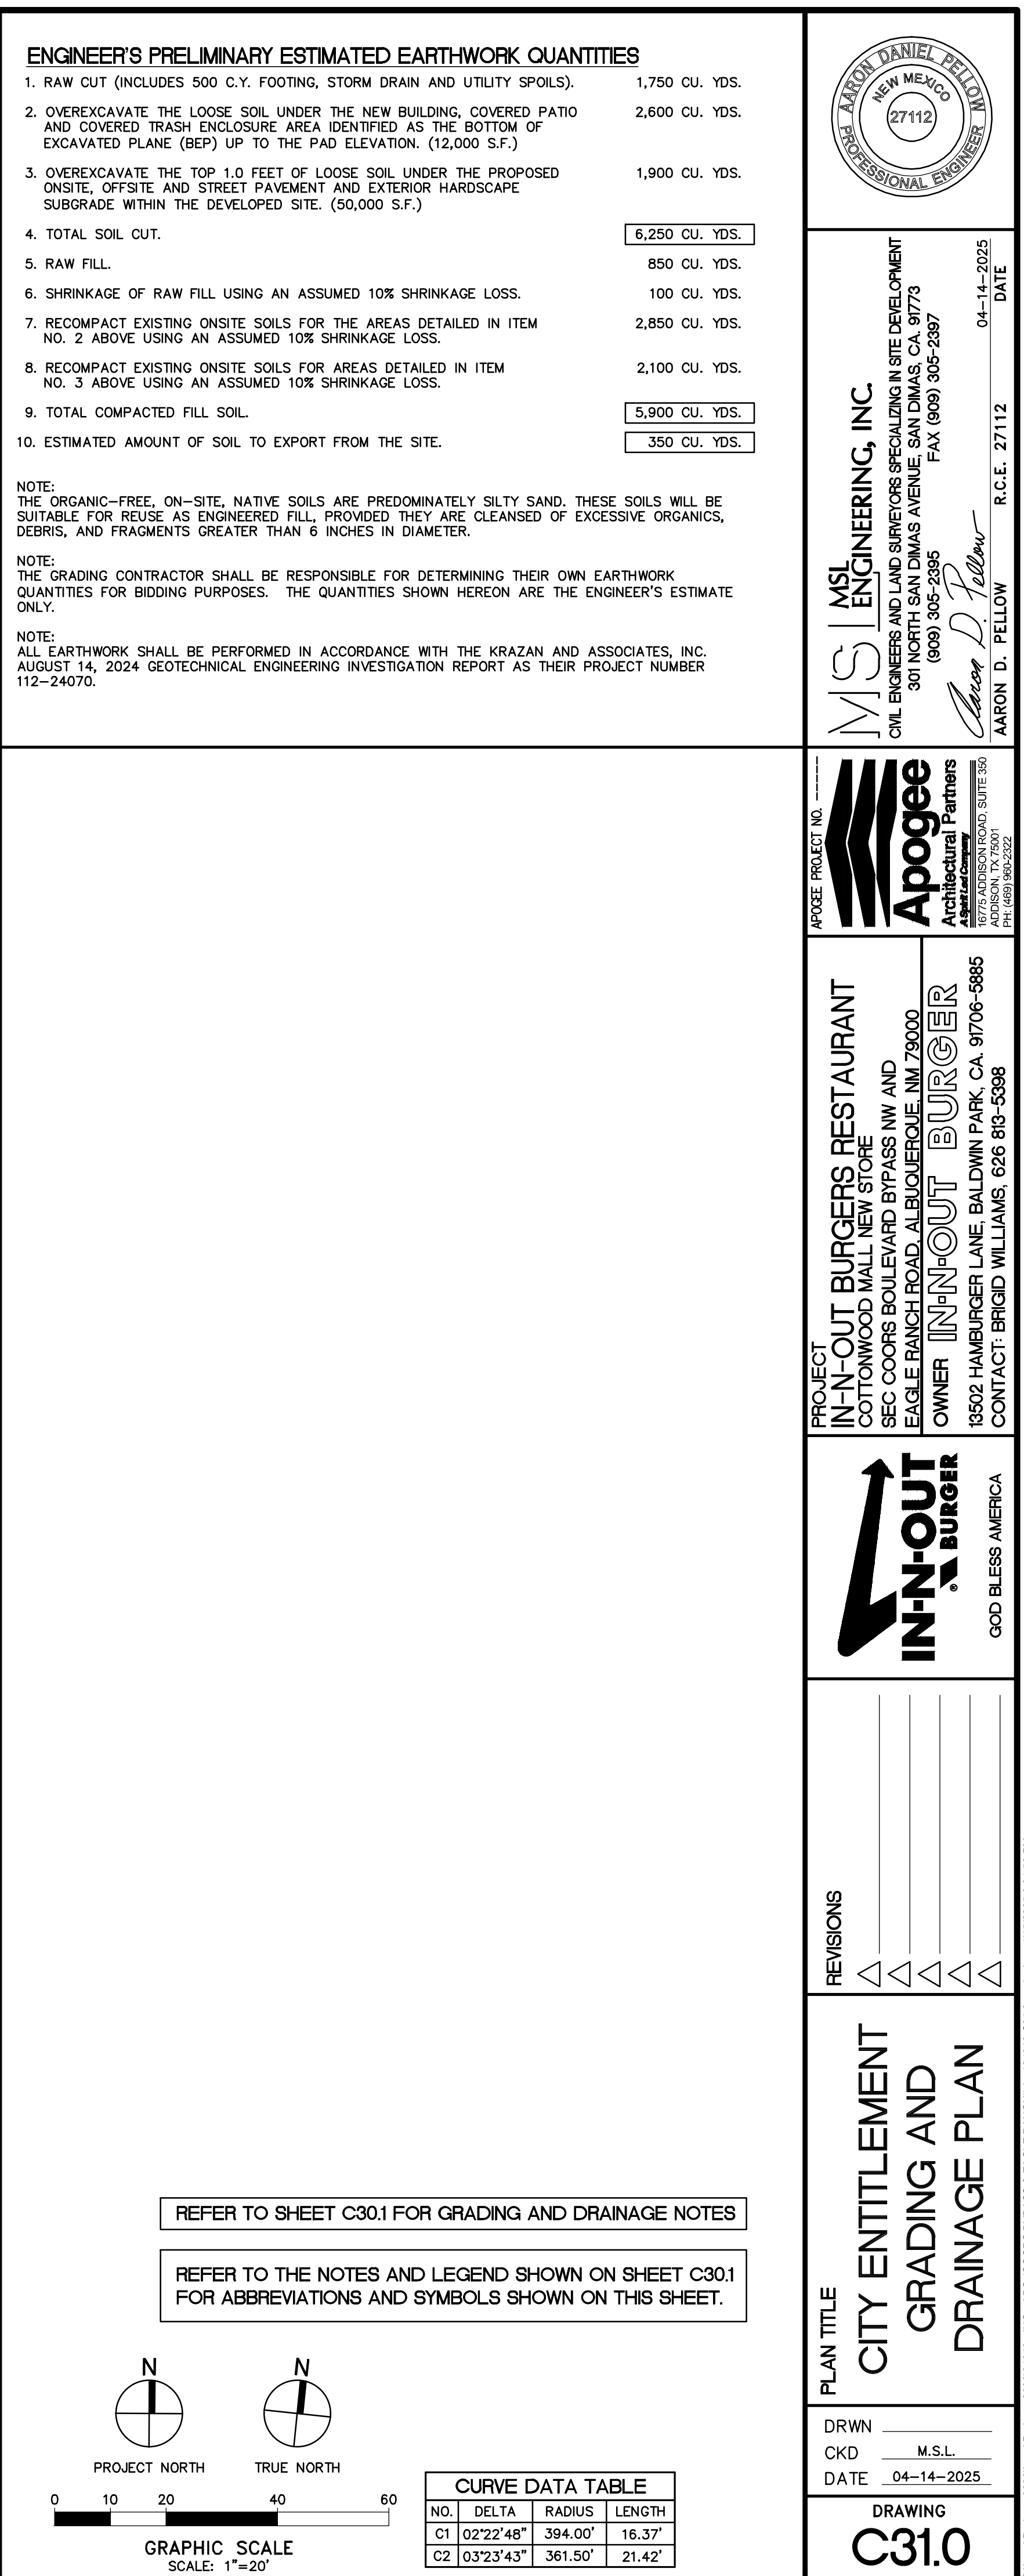

PLAN TITLE CITY ENTITLEMENT GRADING AND DRAINAGE PLAN	DRWN _____
	CKD _____ M.S.L. _____
	DATE _____ 04-14-2025 _____
	DRAWING C31.0

JN 24018-24018 C31.0cegdw.dwg

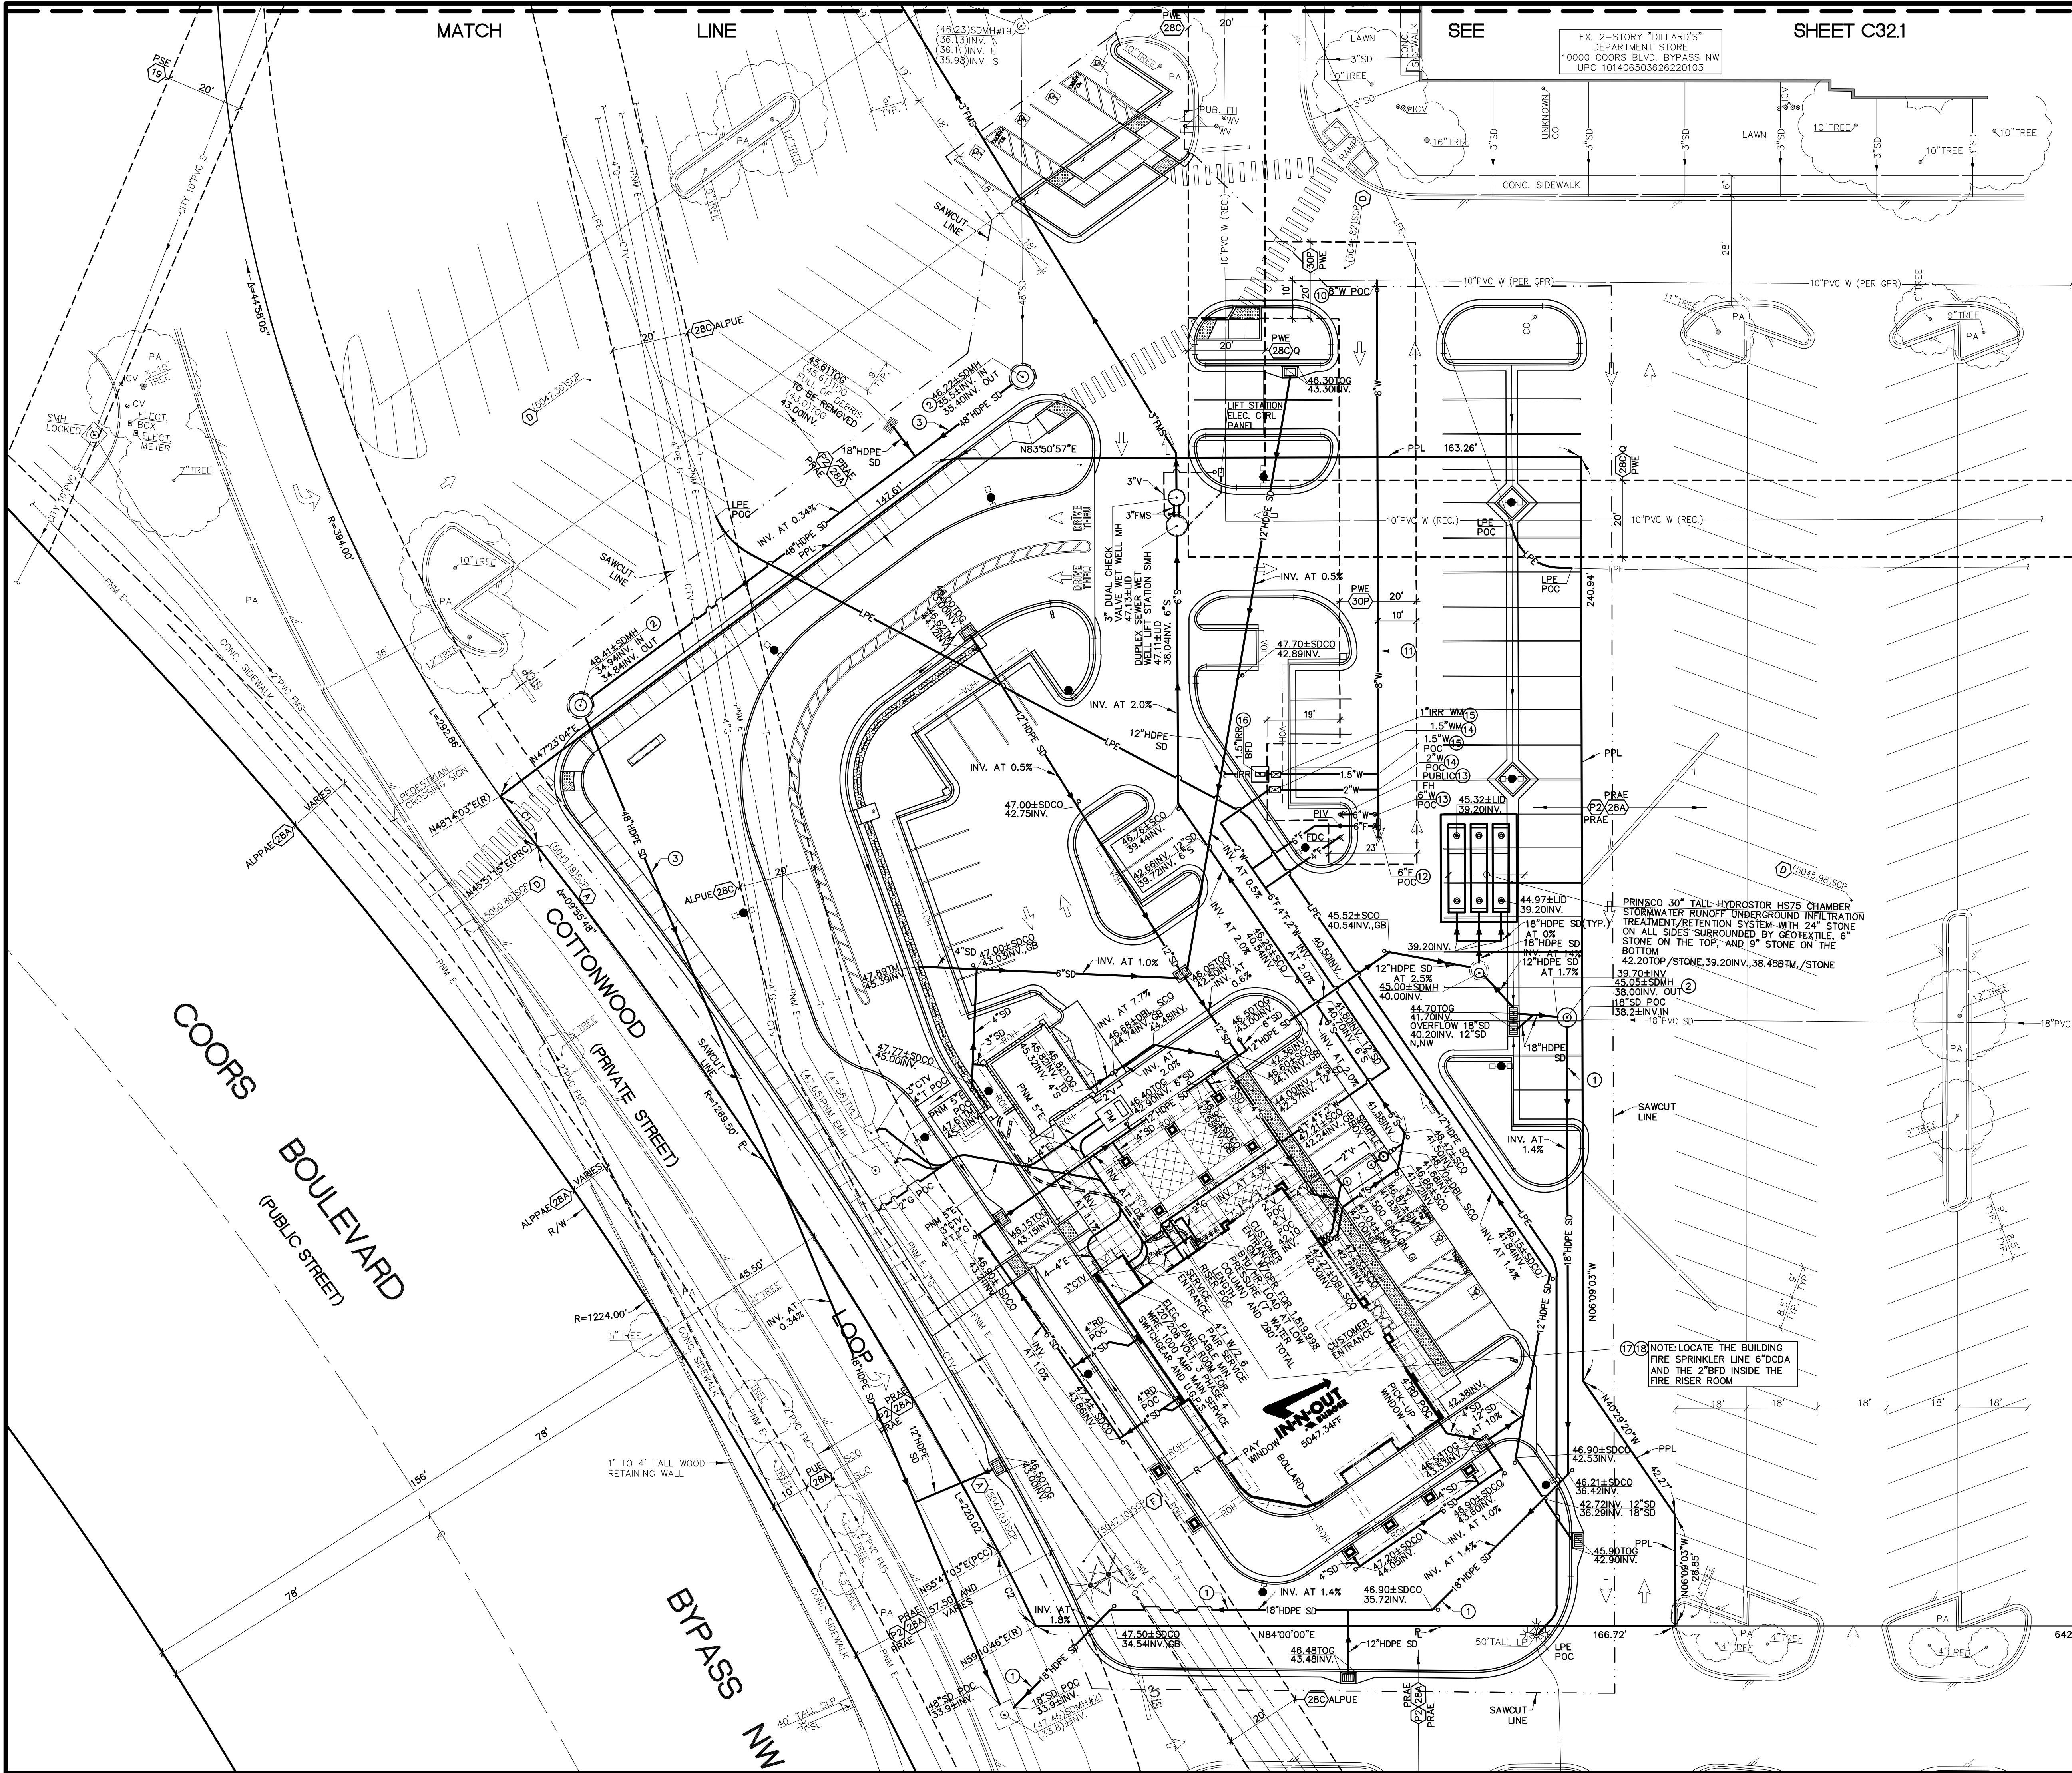

WATER SERVICE NOTES

- A. COORDINATION WITH WATER AUTHORITY CROSS CONNECTION SECTION WILL BE REQUIRED TO ENSURE PROPER BACKFLOW CONTAINMENT IS IN PLACE PRIOR TO RELEASE OF METER FOR THE SITE. CONTACT THE CROSS CONNECTION SECTION AT 505-289-3454.
- B. COORDINATION WITH THE WATER AUTHORITY PRE-TREATMENT ENGINEER IS REQUIRED TO ENSURE THE SITE COMPLIES WITH WATER AUTHORITY SEWER USE ORDINANCE. CONTACT THE PRE-TREATMENT ENGINEER AT 505-289-3439.

PARTIAL LEGEND

- NEW 24"x36" CONCRETE DRAIN BOX INLET WITH A FLOGARD PLUS FOSSIL FILTER INSERT FOR THE PRE-TREATMENT OF STORMWATER RUNOFF.
- PROPOSED INOB INSTALLED AND MAINTAINED 22'-6" TALL FIXTURE HEIGHT LIGHT POLE ON TOP OF A 30" TALL 24" DIAMETER CONCRETE BASE FOR A TOTAL HEIGHT OF 25' TALL MAXIMUM.
- BLACK TRUNCATED DOMES DETECTABLE WARNING STRIP.
- VEHICLE DETECTOR LOOP.
- EXISTING PROPERTY LINE.
- PPL PROPOSED PROPERTY LINE.
- NEW 3' TALL 18"x24" UT "DRIVE THRU" DIRECTIONAL SIGN.
- NEW 3' TALL 18"x24" UT "THANK YOU, DO NOT ENTER" DIRECTIONAL SIGN.
- NEW PEDESTRIAN CROSSWALK SIGN.
- NEW ACCESSIBILITY ENTRY SIGN.
- IN-N-OUT BURGER.
- CURB FACE.
- 2' VEHICLE OVERHANG WITH NO OBSTRUCTIONS INCLUDING LIGHT POLES, TREES AND SIGNAGE.
- PUBLIC SERVICE COMPANY OF NEW MEXICO (ELECTRIC)
- NEW MEXICO GAS COMPANY
- PNE PNM ELECTRIC PAD MOUNT TRANSFORMER WITH BOLLARDS.
- NEW CONCRETE SIDEWALK.
- BOUNDARY MONUMENT AND SURVEY CONTROL POINT DESCRIPTION SHOWN ON SHEET C35.
- SIMPLIFIED PLOTTABLE EASEMENT DESCRIPTION SHOWN ON SHEET C35.
- PROPOSED BERNALILLO CO. WATER AUTHORITY PUBLIC WATER EASEMENT
- DRIVE-THRU CATWALK CONCRETE PAD WITH UMBRELLA STAND.
- 24" WIDE MATTED INOB ASSOCIATE WALKWAY CONSISTING OF APPROXIMATELY 276 SQUARE FEET.
- PUE PUBLIC UTILITY EASEMENT
- PWE PUBLIC WATER EASEMENT
- PSE PUBLIC SEWER EASEMENT
- PRAE PRIVATE ACCESS EASEMENT
- PPAE PUBLIC PEDESTRIAN ACCESS EASEMENT
- PRWE PRIVATE WATER EASEMENT
- PWSE PUBLIC WATER AND SEWER EASEMENT
- PRRE PRIVATE RECIPROCAL EASEMENTS
- AL APPROXIMATE LOCATION OF
- FMS FORCE MAIN SANITARY SEWER LINE
- Q EASEMENT TO BE QUITCLAIMED


PRIVATE STORM DRAINAGE CONSTRUCTION NOTES

1. INSTALL 18" DIAMETER HDPE STORM DRAIN PIPE WITH TRENCH PER CITY STANDARD DWG. 2240.
2. CONSTRUCT DRAINAGE STORM SEWER MANHOLE TYPE "E" PER CITY STANDARD DWG. 2209, 2210 AND 2229.
3. INSTALL 48" DIAMETER HDPE STORM DRAIN PIPE WITH TRENCH PER CITY STANDARD DWG. 2240.

REFER TO SHEET C32.1 FOR BERNALILLO COUNTY WATER AUTHORITY CONSTRUCTION NOTES

REFER TO SHEET C30.1 FOR GRADING AND DRAINAGE NOTES

REFER TO THE NOTES AND LEGEND SHOWN ON SHEET C30.1 FOR ABBREVIATIONS AND SYMBOLS SHOWN ON THIS SHEET.

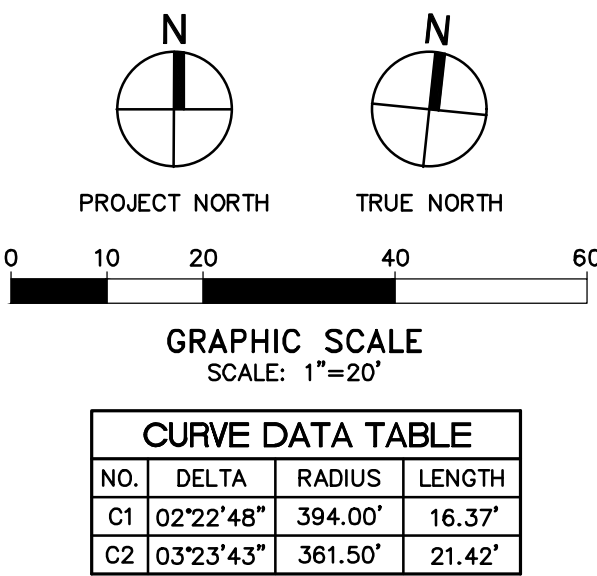

MSL ENGINEERING, INC.
CIVIL ENGINEERS AND LAND SURVEYORS SPECIALIZING IN SITE DEVELOPMENT
301 NORTH SAN DAMAS AVENUE, SUITE 350
SAN DAMAS, CA 94783
(925) 305-2385
FAX (925) 305-2387
Aaron D. Fellow
R.C.E. 27112
DATE 04-14-2025





PROJECT
IN-N-OUT BURGERS RESTAURANT
COTTONWOOD MALL NEW STORE
SEC COORS BOULEVARD BYPASS NW AND
EAGLE RANCH ROAD, ALBUQUERQUE, NM 87000
OWNER IN-N-OUT BURGER
15502 HAMBURGER LANE BALDWIN PARK, CA 91706-5885
CONTACT: BRIGID WILLIAMS, 626 813-5308
GOD BLESS AMERICA





REVISIONS
1
2
3
4
5

PLAN TITLE
CITY ENTITLEMENT
STORM DRAIN AND
UTILITY PLAN
DRAWN
CKD M.S.L.
DATE 04-14-2025
DRAWING
C32.0

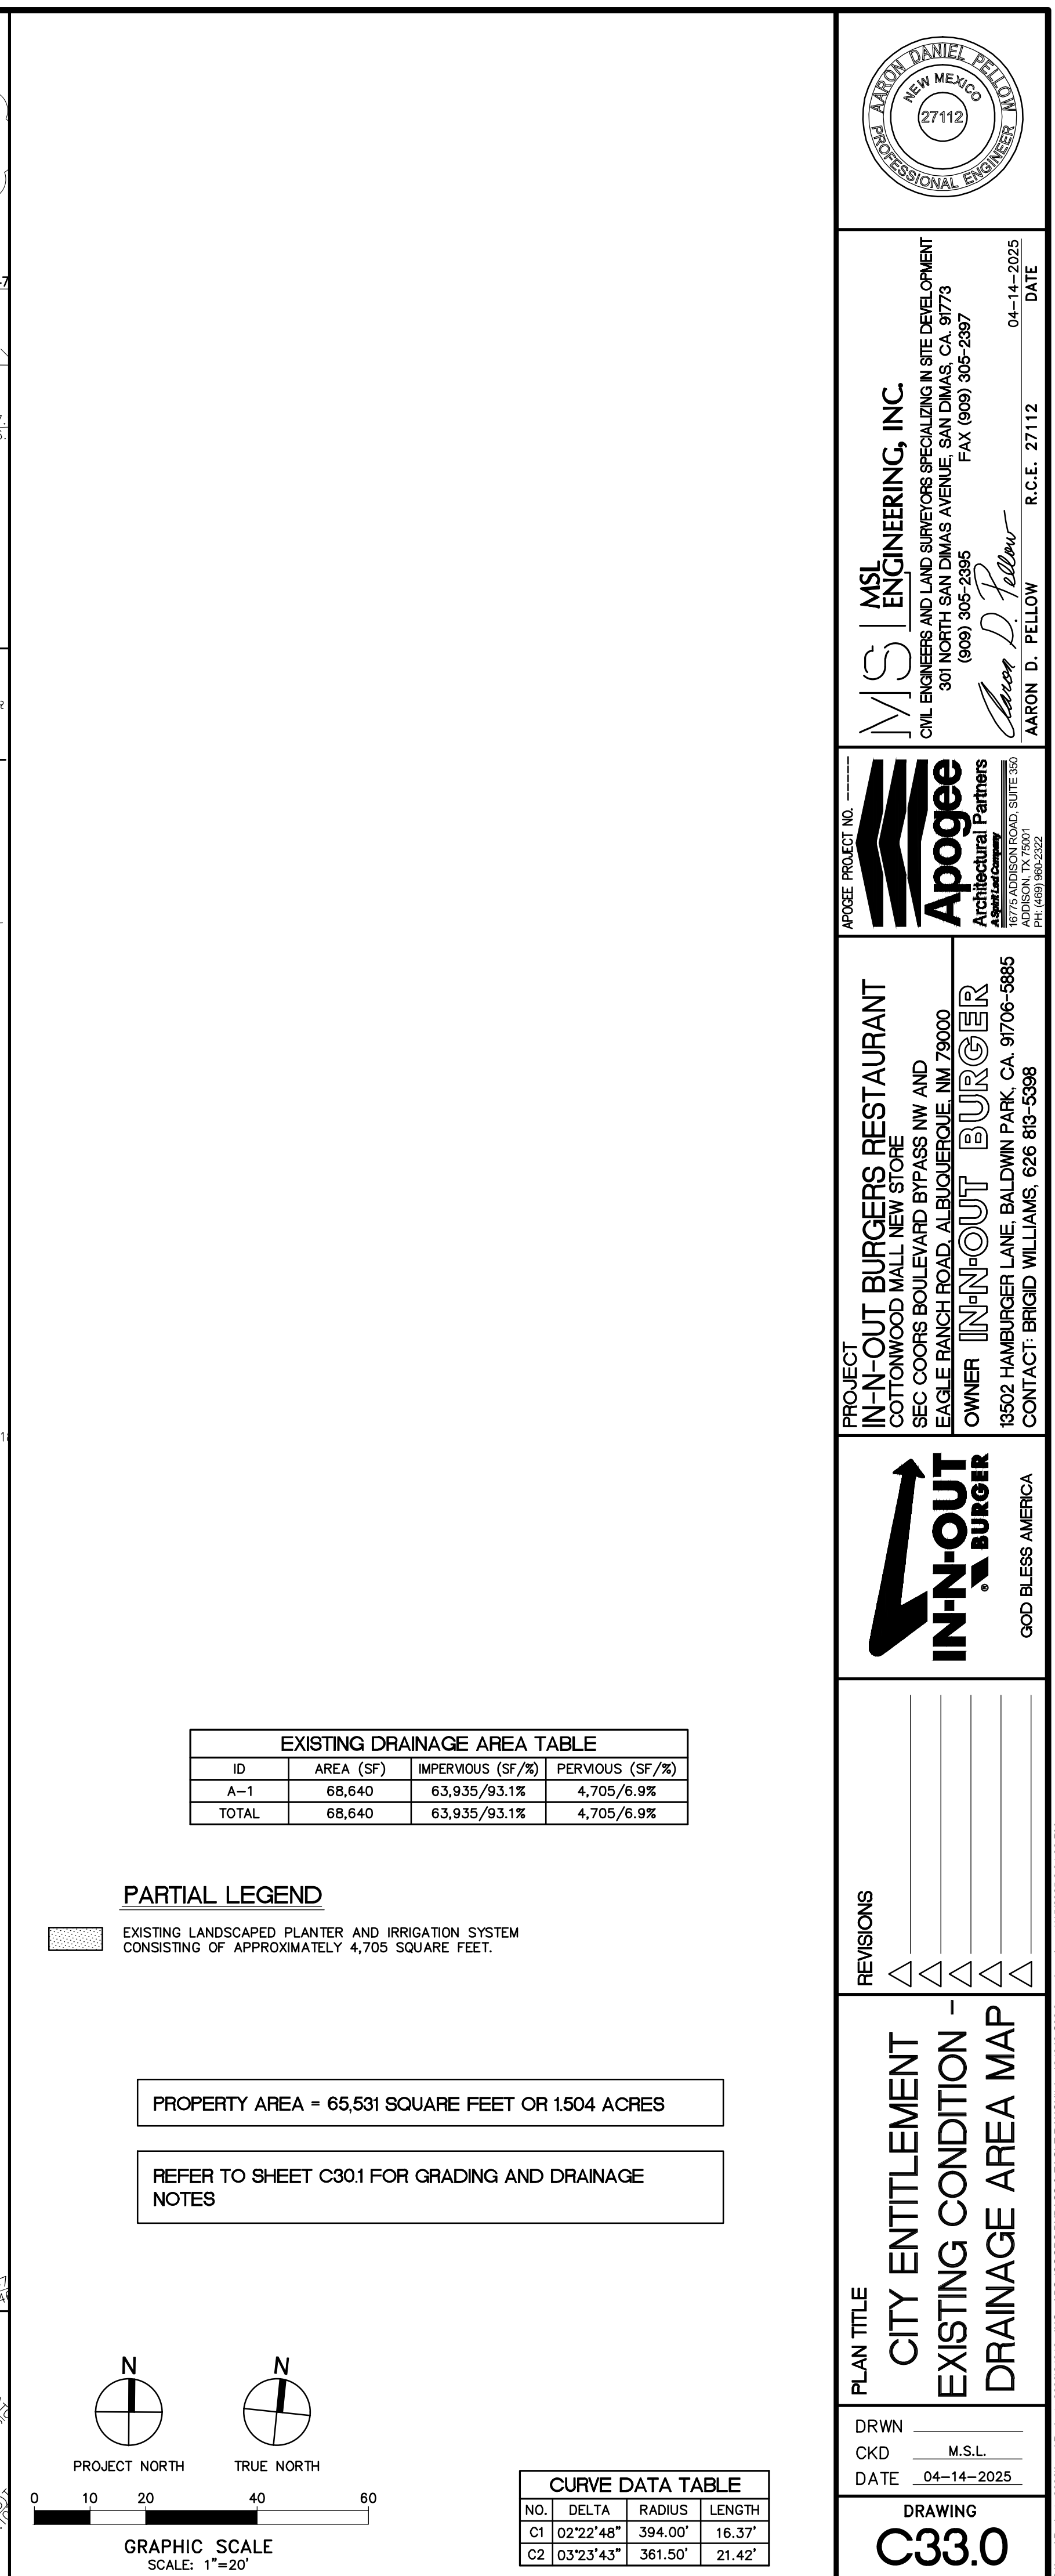

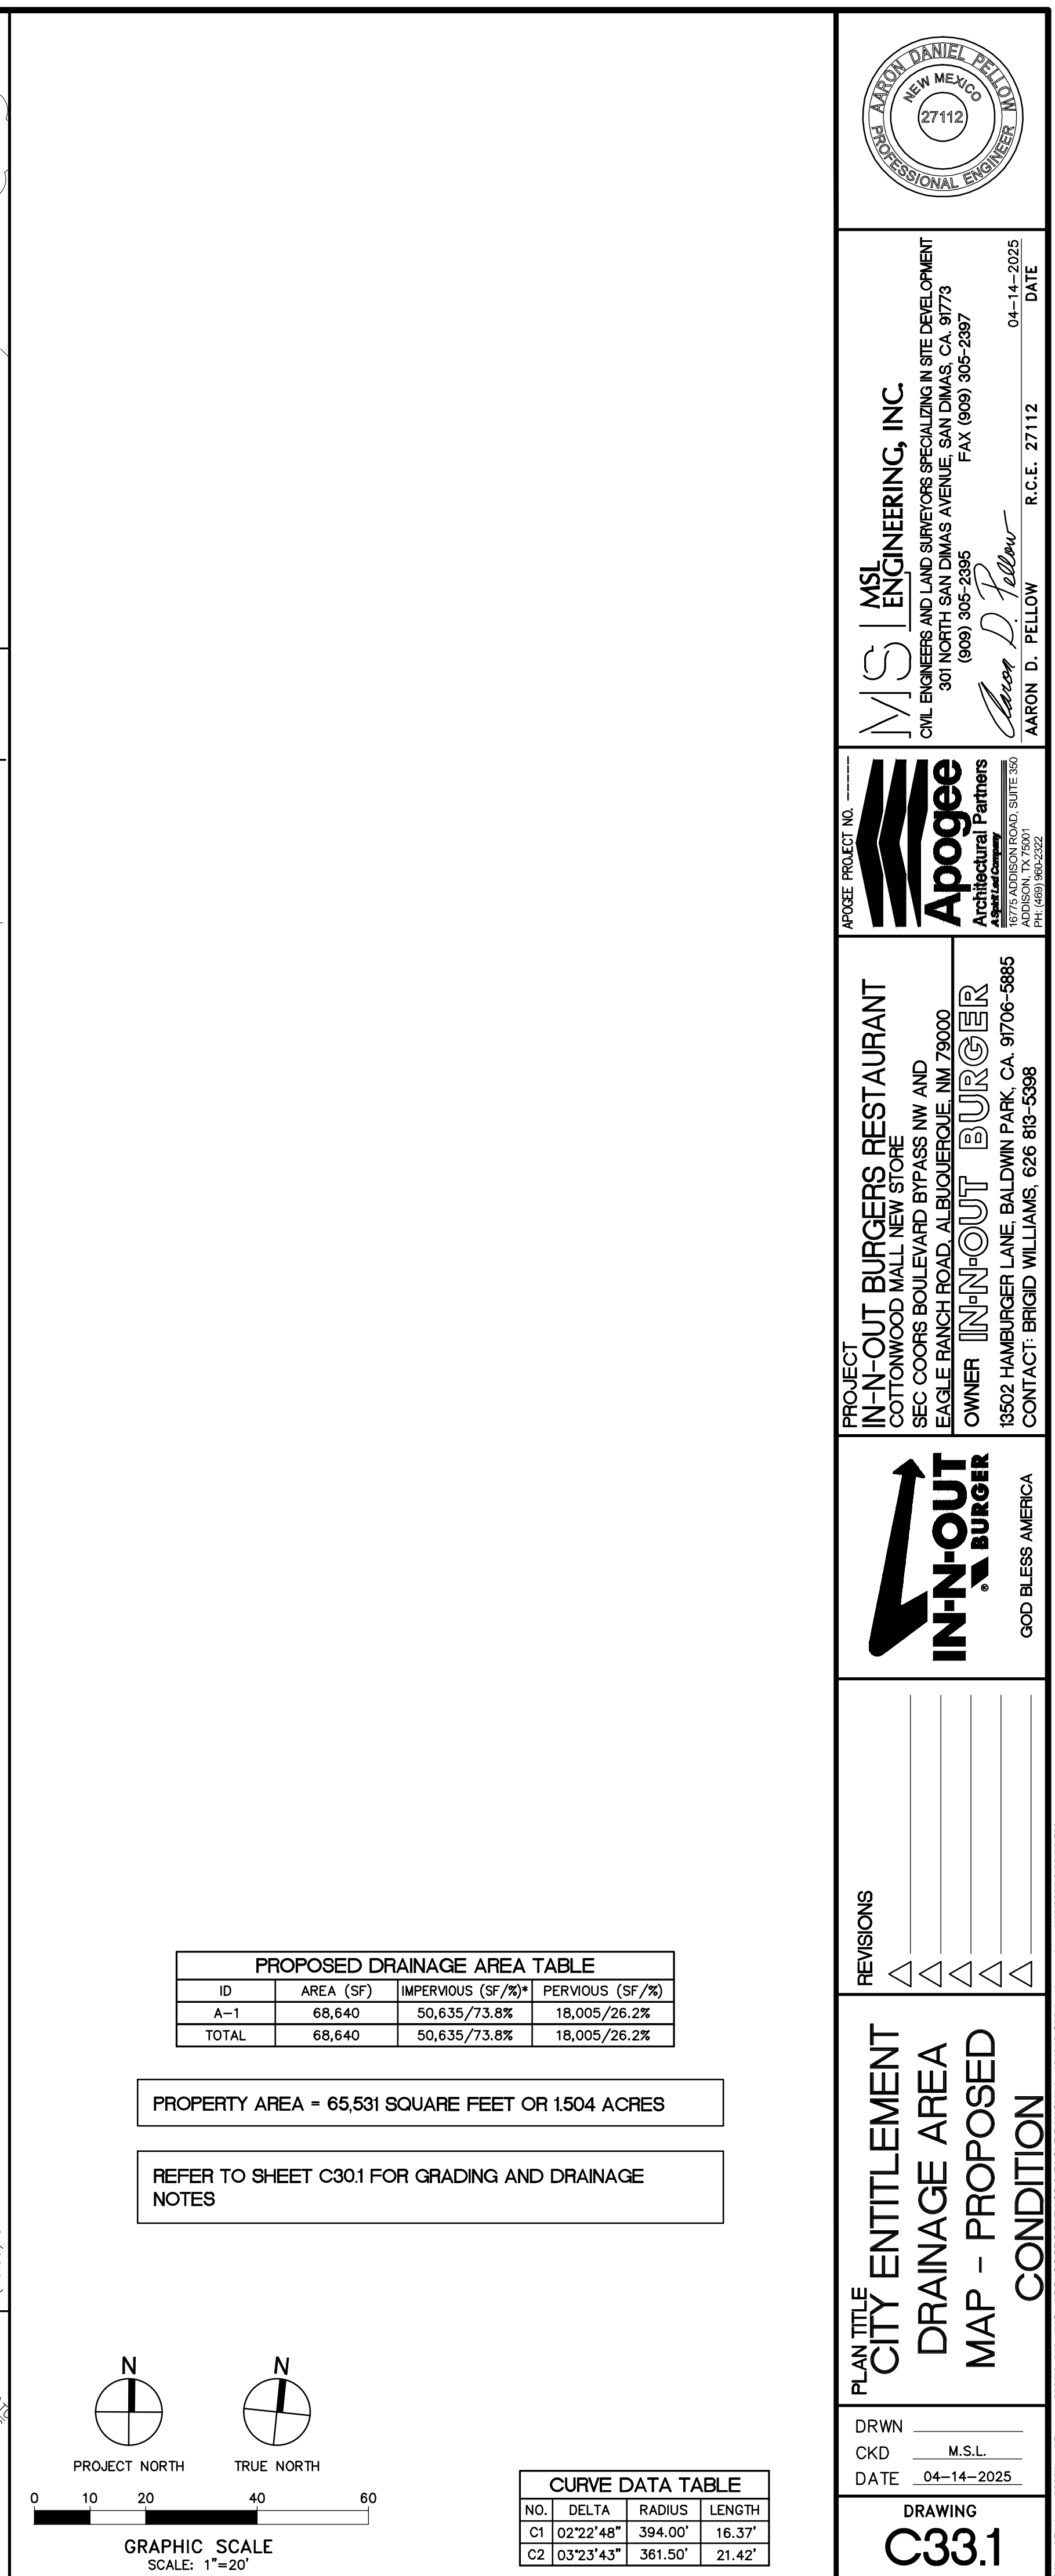


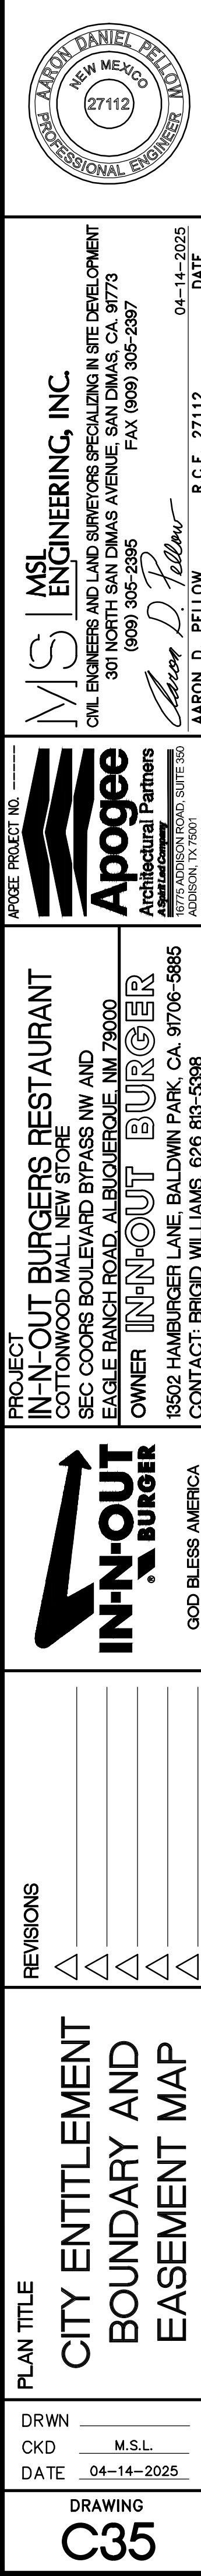

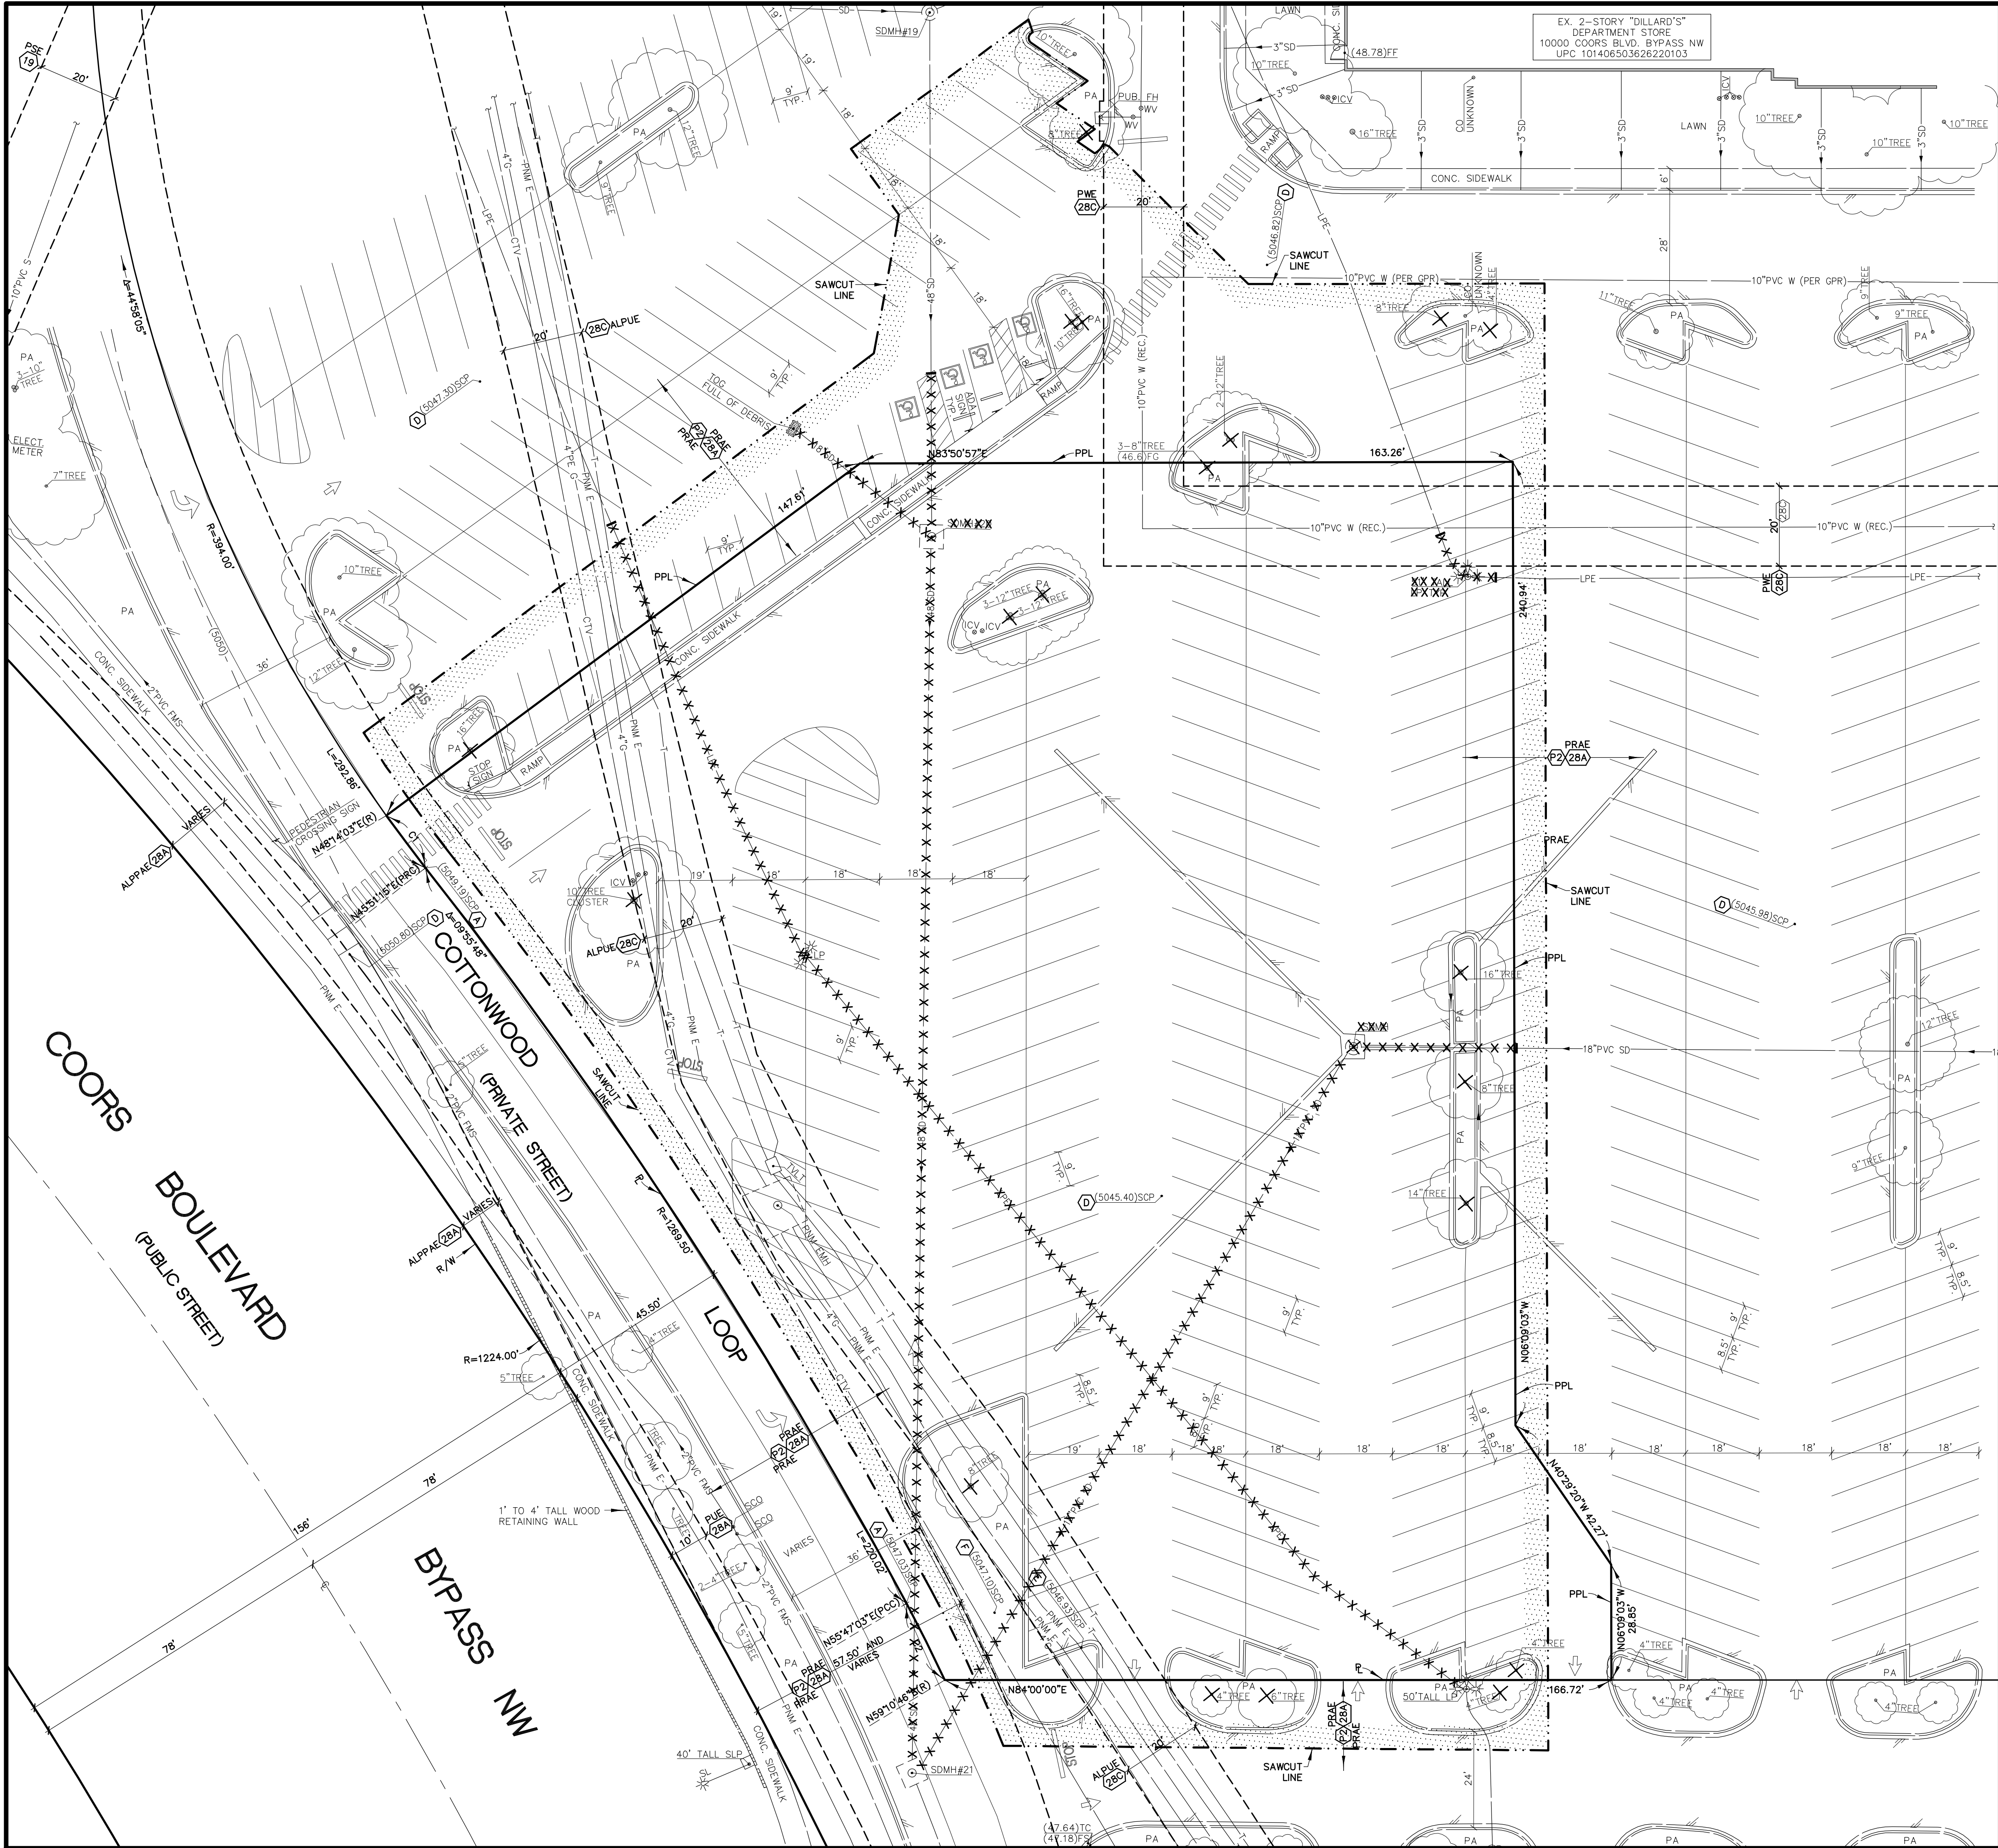

PARTIAL LEGEND

- LIMITS OF ONSITE AND OFFSITE DEMOLITION FOR NEW SITE IMPROVEMENTS CONSISTING OF 81,430 SQ. FT. (1.87 ACRES).
- 9 ONSITE TREES PLUS 10 OFFSITE TREES, ROOTS AND LIMBS FOR A TOTAL OF 19 TREES TO BE REMOVED PER CITY TREE REMOVAL PERMIT.
- X-X-X-X ABANDON IN PLACE EXISTING UNDERGROUND UTILITY AND STORM DRAIN PIPE
- X-S-X-T-X WHICH ARE NOT IN CONFLICT WITH THE NEW SITE IMPROVEMENTS OR REMEDIAL GRADING.
- SAWCUT LINE

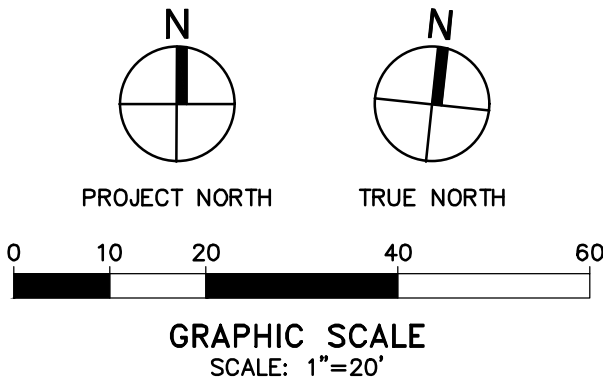

CURVE DATA TABLE			
NO.	DELTA	RADIUS	LENGTH
C1	02°22'48"	394.00'	16.37'
C2	03°23'43"	361.50'	21.42'



MSL ENGINEERING, INC.
CIVIL ENGINEERS AND LAND SURVEYORS SPECIALIZING IN SITE DEVELOPMENT
301 NORTH SAN DAMAS AVENUE, SAN DAMAS, CA 94573
(908) 305-2385 FAX (908) 305-2387
Aaron D. Pelletier
AARON D. PELLETIER R.C.E. 27112 04-14-2025 DATE



PROJECT
IN-N-OUT BURGERS RESTAURANT
COTTONWOOD MALL NEW STORE
SEC COORS BOULEVARD BYPASS NW AND
EAGLE RANCH ROAD, ALBUQUERQUE, NM 79000
OWNER **IN-N-OUT BURGER**
15022 HAMBURGER LANE BALDWIN PARK, CA 91706-5885
CONTACT: BRIGID WILLIAMS, 626 818-5308




REVISIONS
1
2
3
4
5

PLAN TITLE
CITY ENTITLEMENT
SITE DEMOLITION PLAN

DRWN _____
CKD M.S.L.
DATE 04-14-2025

DRAWING
C36

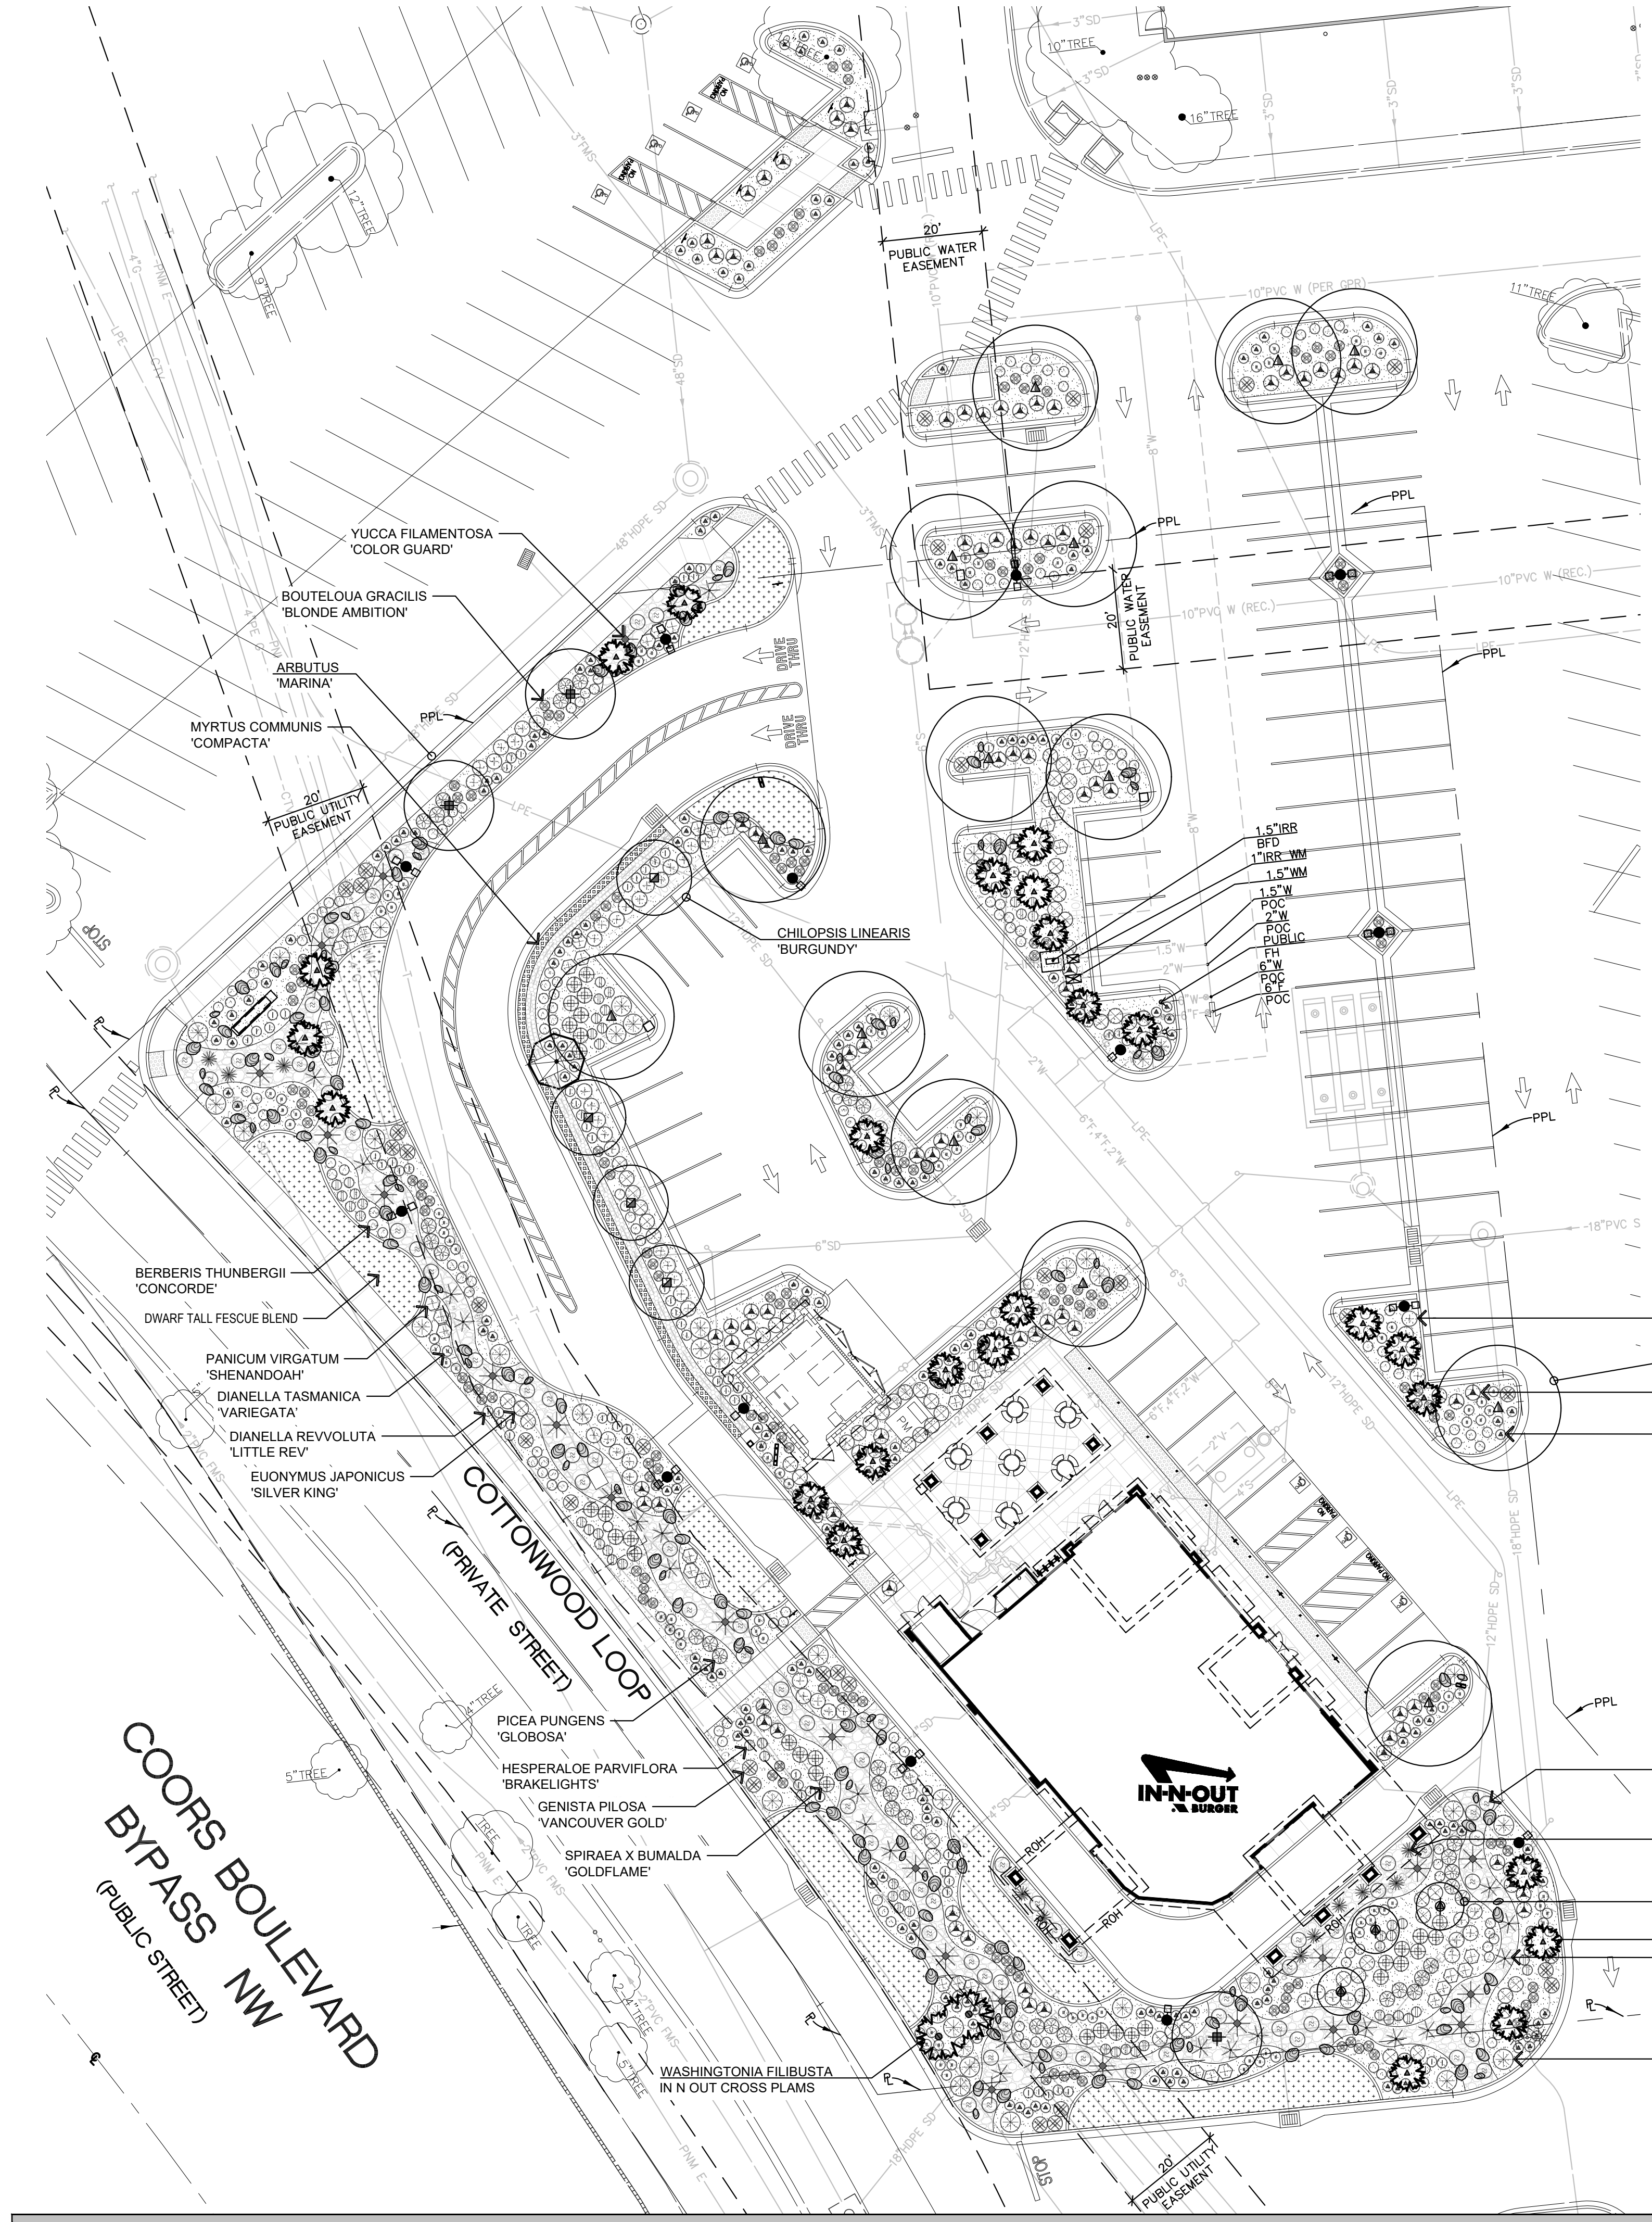

PLANTING LEGEND

SYMBOL	BOTANICAL NAME	COMMON NAME	SIZE	SPACING	QUANTITY	REMARKS
TREES						
	ARBUTUS X 'MARINA'	MARINA STRAWBERRY TREE	24" BOX	PER PLAN	+/- 3	STANDARDS - MATCHED
	CHILOPSIS LINEARIS 'BURGUNDY'	BURGUNDY DESERT WILLOW	24" BOX	PER PLAN	+/- 4	STANDARDS - MATCHED
	COTINUS COGGYGRIA 'ROYAL PURPLE'	ROYAL PURPLE SMOKE TREE	24" BOX	PER PLAN	+/- 3	STANDARDS MATCHED
	PISTACIA X 'RED PUSH'	RED PUSH PISTACHE	24" BOX	PER PLAN	+/- 15	STANDARDS MATCHED
	TRACHYCARPUS FORTUNEI	WINDMILL PALM	4' BTH 8' BTH	PER PLAN	+/- 8 +/- 8	SKIN TRUNKS TO INDUSTRY STANDARD DOCUMENT ANSI Z60.1
	WASHINGTONIA FILIBUSTA IN N OUT CROSS PLAMS	CALIFORNIA FAN PALM	20" CBT	PER PLAN	+/- 2	SKIN TRUNKS TO INDUSTRY STANDARD DOCUMENT ANSI Z60.1
SHRUBS						
	AGAVE 'BLUE GLOW'	BLUE GLOW AGAVE	5 GALLON	24" O.C.	+/- 11	TRIANGLE SPACING
	BOUTELOUA GRACILIS 'BLONDE AMBITION'	BLONDE AMBITION BLUE GRAMA GRASS	1 GALLON	24" O.C.	+/- 155	TRIANGLE SPACING
	BERBERIS THUNBERGII 'CONCORDE'	CONCORDE JAPANESE BARBERY	5 GALLON	36" O.C.	+/- 152	TRIANGLE SPACING
	DIANELLA TASMANICA 'SILVER STREAK'	SILVER STREAK FLAX LILY	5 GALLON	36" O.C.	+/- 118	TRIANGLE SPACING
	DIANELLA REVOLUTA 'LITTLE REV'	LITTLE REV FLAX LILY	5 GALLON	24" O.C.	+/- 75	TRIANGLE SPACING
	DASYLIRION WHEELERI	SILVER DESERT SPOON	5 GALLON	24" O.C.	+/- 26	TRIANGLE SPACING
	EUONYMUS JAPONICUS 'SILVER KING'	SILVER KING EUONYMUS	5 GALLON	36" O.C.	+/- 64	TRIANGLE SPACING
	GENISTA PILOSA 'VANCOUVER GOLD'	CREeping BROOM	1 GALLON	36" O.C.	+/- 32	TRIANGLE SPACING
	HESPERALOE PARVIFLORA 'BRAKELIGHTS'	BRAKELIGHTS RED YUCCA	5 GALLON	24" O.C.	+/- 64	TRIANGLE SPACING
	HEMEROCALLIS 'PARDON ME'	DAYLILY RED	5 GALLON	48" O.C.	+/- 214	TRIANGLE SPACING
	LOMANDRA CONFERTIFOLIA SSP. PALLIDA 'POMPOM'	SHORTY MAT RUSH	1 GALLON	36" O.C.	+/- 75	TRIANGLE SPACING
	NANDINA DOMESTICA 'SEIKA'	OBSESSION NANDINA	5 GALLON	36" O.C.	+/- 97	TRIANGLE SPACING
	PANICUM VIRGATUM 'SHENANDOAH'	SHENANDOAH SWITCH GRASS	5 GALLON	24" O.C.	+/- 51	TRIANGLE SPACING
	PICEA PUNGENS 'GLOBOSA'	DWARF GLOBE BLUE SPRUCE	5 GALLON	36" O.C.	+/- 38	TRIANGLE SPACING
	RHAPHIOLEPIS UMBELLATA 'MINOR'	DWARF YEDDA HAWTHORN	5 GALLON	36" O.C.	+/- 53	TRIANGLE SPACING
	ROSA X 'NOARE'	FLOWER CARPET	5 GALLON	36" O.C.	+/- 42	TRIANGLE SPACING
	SPIRAEA X BUMALDA 'GOLDFLAME'	RED ROSE GOLDFLAME SPIREA	5 GALLON	36" O.C.	+/- 88	TRIANGLE SPACING
	YUCCA FILAMENTOSA 'COLOR GUARD'	COLOR GUARD YUCCA	15 GALLON	24" O.C.	+/- 23	TRIANGLE SPACING
PROTECTIVE BARRIER HEDGE						
	MYRTUS COMMUNIS 'COMPACTA'	DWARF MYRTLE	5 GALLON	12" O.C.	+/- 142	ROOT BALL TO ROOT BALL DEPENDENT ON PLANT SIZE
	DWARF TALL FESCUE BLEND	LOCALLY AVAILABLE, SUBMIT CUT SHEET TO OWNER PRIOR TO ORDERING	SOD	PER PLAN	+/- 2,640 SQ FT	

- NOTE:
- CONTRACTOR SHALL CONTACT IN-N-OUT PERSONNEL FOR FIELD LOCATION OF SAID BOULDERS. REFER TO BOULDER DETAIL.
 - QUANTITIES SHOWN ARE APPROXIMATE. CONTRACTOR SHALL VERIFY COUNT AND ADJUST BASED ON ACTUAL FIELD CONDITIONS AND SIZE OF PLANTERS.
 - ALL PLANT MATERIAL SHALL BE REVIEWED AND APPROVED BY IN-N-OUT REP. AND LANDSCAPE ARCHITECT.
 - ALIGN TREES WITH PARKING STALLS STRIPING.
 - CONTRACTOR SHALL INSTALL 2 AERATION TUBES, 48" IN LENGTH FOR ALL TREES INCLUDING PALMS. INSTALL 4 DEVICES FOR EXISTING TREES GREATER THAN 6" TRUNK DIAMETER.

LANDSCAPE CONSTRUCTION LEGEND

SYMBOL	MATERIAL
	3" THICK 3/4" GRAVEL LAYER TO BE INSTALLED IN ALL PLANTERS WITHOUT DRY STREAM BED OVER FILTER FABRIC COLOR: 3/4" DESERT TAN BY JPR DECORATIVE GRAVEL (WWW.JPRGRAVELNM.COM)
	4"-8" ANGULAR COBBLE FOR DRY STREAM BED OVER FILTER FABRIC SUBMIT LOCALLY AVAILABLE OR EQUAL COLOR: COYOTE MIST BY JPR DECORATIVE GRAVEL (WWW.JPRGRAVELNM.COM)
	24" MATTED INOB ASSOCIATE WALKWAY REFER TO CIVIL PLANS FOR DETAILS.

LANDSCAPE BOULDER LEGEND

BOULDER #	SIZE	TYPE/ COLOR/ MANUFACTURER
1	1' X 2' X 3'	BY JPR DECORATIVE GRAVEL (WWW.JPRGRAVELNM.COM)
2	2' X 4' X 3'	BOULDER COLOR: MARBLE BOULDER (ROSE GOLD / JUST GOLD BLEND) PH: 505 539-3600
3	3' X 3' X 3'	

BOULDER PLACEMENT (GROUPINGS) SHALL BE REVIEWED BY THE LANDSCAPE ARCHITECT PRIOR TO INSTALLMENT.

LANDSCAPE IRRIGATION INTENT:

IT IS THE INTENT TO PROVIDE AN IRRIGATION DESIGN UTILIZING DRIP IRRIGATION SYSTEM FOR THE ENTIRE SITE BURIED A CONSTANT 4" BELOW FINISH GRADE AND STIPLED DOWN @ 5' INTERVALS FOR ADDED PROTECTION. THE IRRIGATION SYSTEM SHALL BE CONTROLLED BY A SMART CONTROLLER WITH ONSITE WEATHER SENSOR AND REMOTE OPERATION THROUGH THE INTERNET FROM CENTRAL LOCATION. CONTROLLER SHALL BE A TYPE WHICH AUTOMATICALLY ADJUSTS RUNTIMES AND FREQUENCIES BASED, NOT ONLY ON HISTORICAL ET, BUT ACTUAL ONSITE WEATHER CONDITIONS.

AGRONOMIC SOILS REPORT REQUIREMENT


AFTER MAJOR GRADING OPERATIONS ARE COMPLETED, CONTRACTOR SHALL OBTAIN SOIL SAMPLES FROM MIN 6" DEPTH AND SUBMIT TO AN APPROVED LABORATORY FOR ANALYSIS AND RECOMMENDATIONS. OBTAIN A MINIMUM OF 1 SAMPLE PER ACRE AND 1 SAMPLE AFTER IMPLEMENTATION OF FIRST REPORT FOR VERIFICATION SOIL MEETS SOILS LAB STANDARDS. REPORTS MUST BE SUBMITTED TO LANDSCAPE ARCHITECT, CITY AND OWNERS REP. FOR REVIEW AND APPROVAL.

TREE ROOTBARRIER - FIBERWEB BIO BARRIER:

- CONTRACTOR SHALL INSTALL TREE ROOT BARRIERS FOR ALL TREES WITHIN 6' OF CONCRETE EDGE. INSTALL THE 24" VERSION AND SHALL BE CONTINUOUS FOR 10' ON EITHER SIDE OF TREE.
- STREET TREES AND OTHER TREES LOCATED WITHIN 10- FEET OF THE PUBLIC RIGHT-OF-WAY (WITH THE EXCEPTION OF PALM TREES) SHALL BE PROVIDED WITH A BIO BARRIER.

CIVIL DRAWINGS REFERENCE NOTE:

- REFER TO CIVIL DRAWINGS SHEET C3 FOR THE FOLLOWING ITEMS:
- DIMENSIONS OF ALL PROPERTY LINES
- LABELING OF ALL EXISTING AND PROPOSED BUILDINGS, STRUCTURES, AND LANDSCAPING ELEMENTS.
- ALL TABULATION OF SITE ITEMS INCLUDING PERMEABLE AND NON PERMEABLE SURFACES.

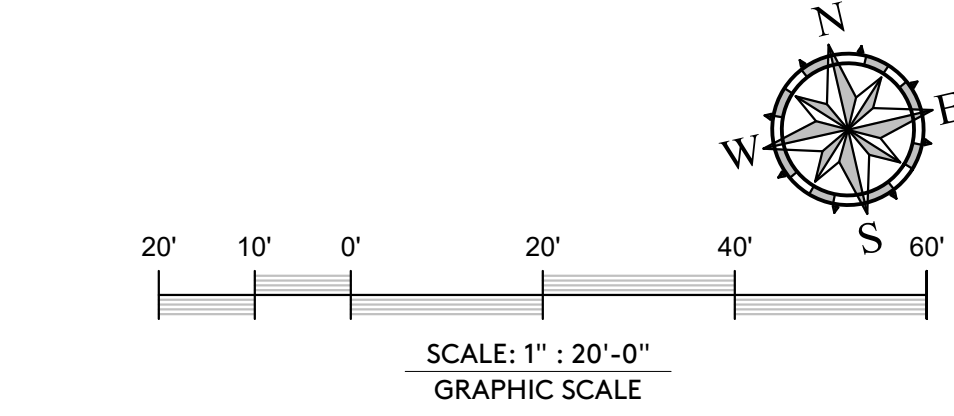

LANDSCAPE AREA CALCULATION NOTE:
TOTAL INSTALLED TURF AREA: 2,640 S.F. (13%)
TOTAL INSTALLED PLANTING (SHRUB/GROUNDCOVER) AREA: 16,965 S.F. (100%)
TOTAL INSTALLED LANDSCAPE AREA: 19,605 S.F. (87%)

LANDSCAPE ARCHITECT:

BPA LANDSCAPE ARCHITECTS

BRANDON W. PETRUNIO
LA625
REGISTERED LANDSCAPE ARCHITECT

Expires: 06/30/2025

BRANDON PETRUNIO & ASSOCIATES, INC.
LANDSCAPE ARCHITECTS

Design Studio: 301 N. San Dimas Ave., San Dimas, CA. 91773
Corp Office: 15699 Cherry Leaf Lane, Fontana, CA. 92336
T: (424) 235-8940, M: (951) 312-9943, E: brandon@bpalas.com

STATE OF NEW MEXICO
27112
PROFESSIONAL ENGINEER

MSL ENGINEERING, INC.
CIVIL ENGINEERS AND LAND SURVEYORS SPECIALIZING IN SITE DEVELOPMENT
301 NORTH SAN DIMAS AVENUE, SAN DIMAS, CA. 91773
(909) 305-2385 FAX (909) 305-2387
04-14-2025 DATE
R.C.E. 27112

PROJECT: IN-N-OUT BURGERS RESTAURANT
COTTONWOOD MALL NEW STORE
SEC COORS BOULEVARD BYPASS NW AND
EAGLE RANCH ROAD, ALBUQUERQUE, NM 79000
OWNER: IN-N-OUT BURGER
15502 HAMBURGER LANE BALDWIN PARK, CA. 91706-5885
CONTACT: BRIGID WILLIAMS, 626 813-5398
GOD BLESS AMERICA

PLAN TITLE: CITY ENTITLEMENT LANDSCAPE PLANTING PLAN

REVISIONS:

1	
2	
3	
4	

DRWN:
CKD: B.M.P.
DATE: 04-15-2025

DRAWING: LPP.1