

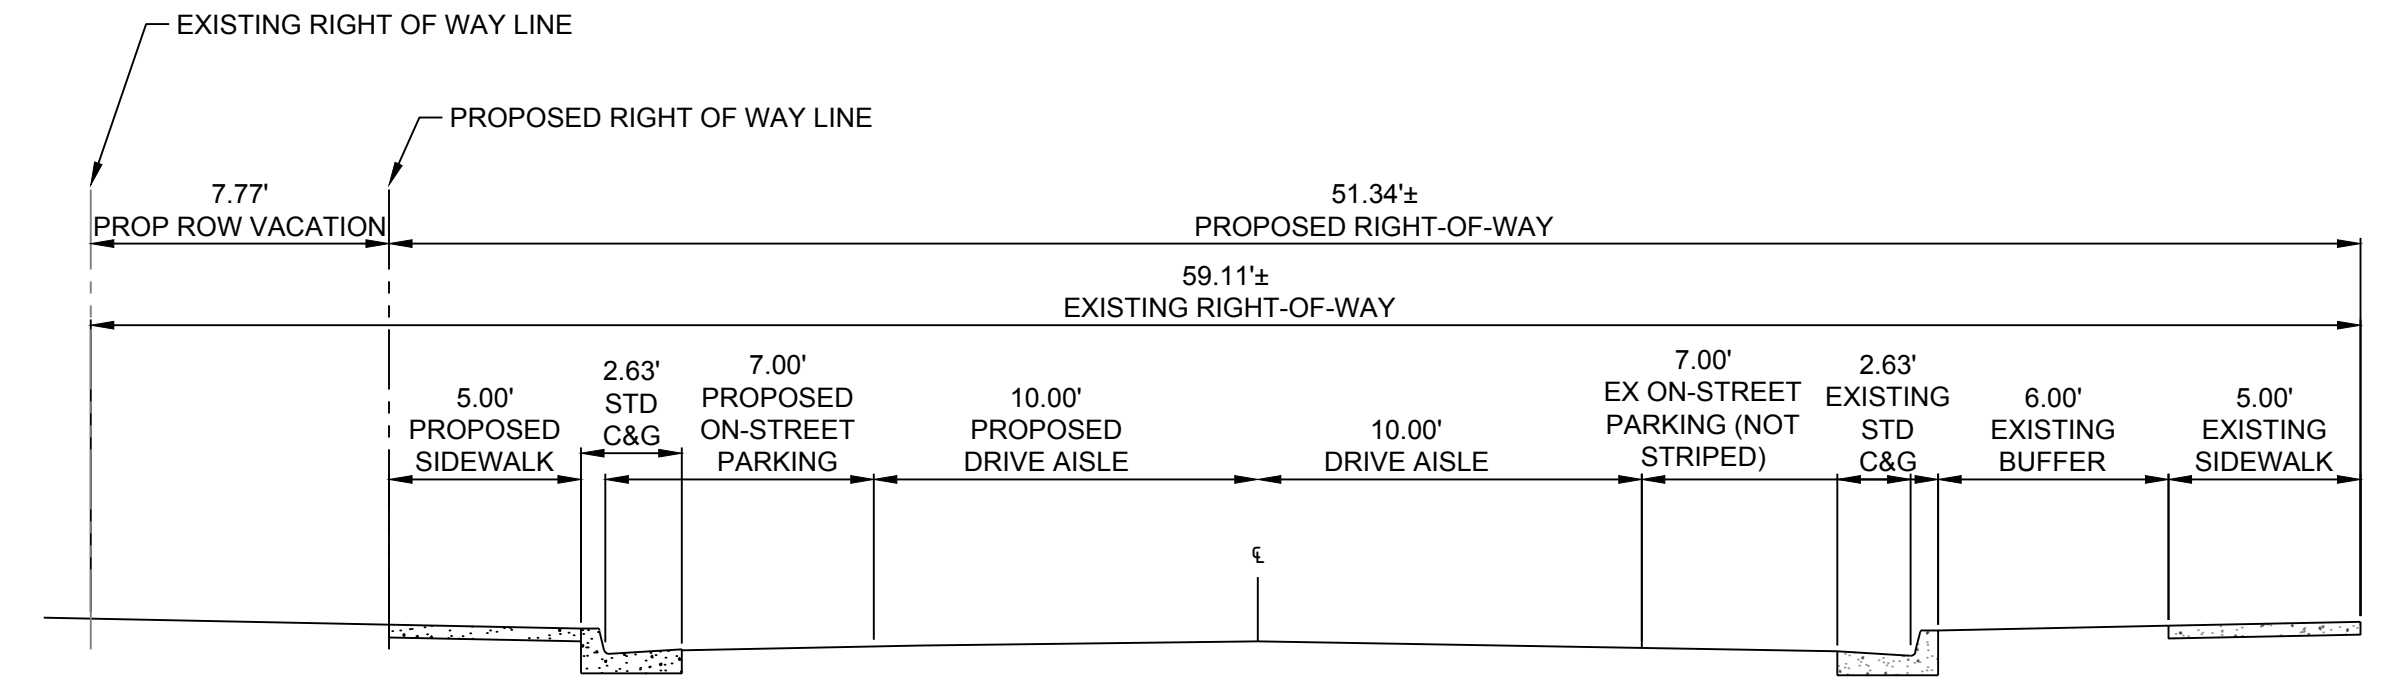


NAME: P:\Rahim Kassam\256401 Aztec Hotel\3. DWG\Aztec Hotel Sketch Plan.dwg PLOT DATE: May 22, 2025 1:50pm

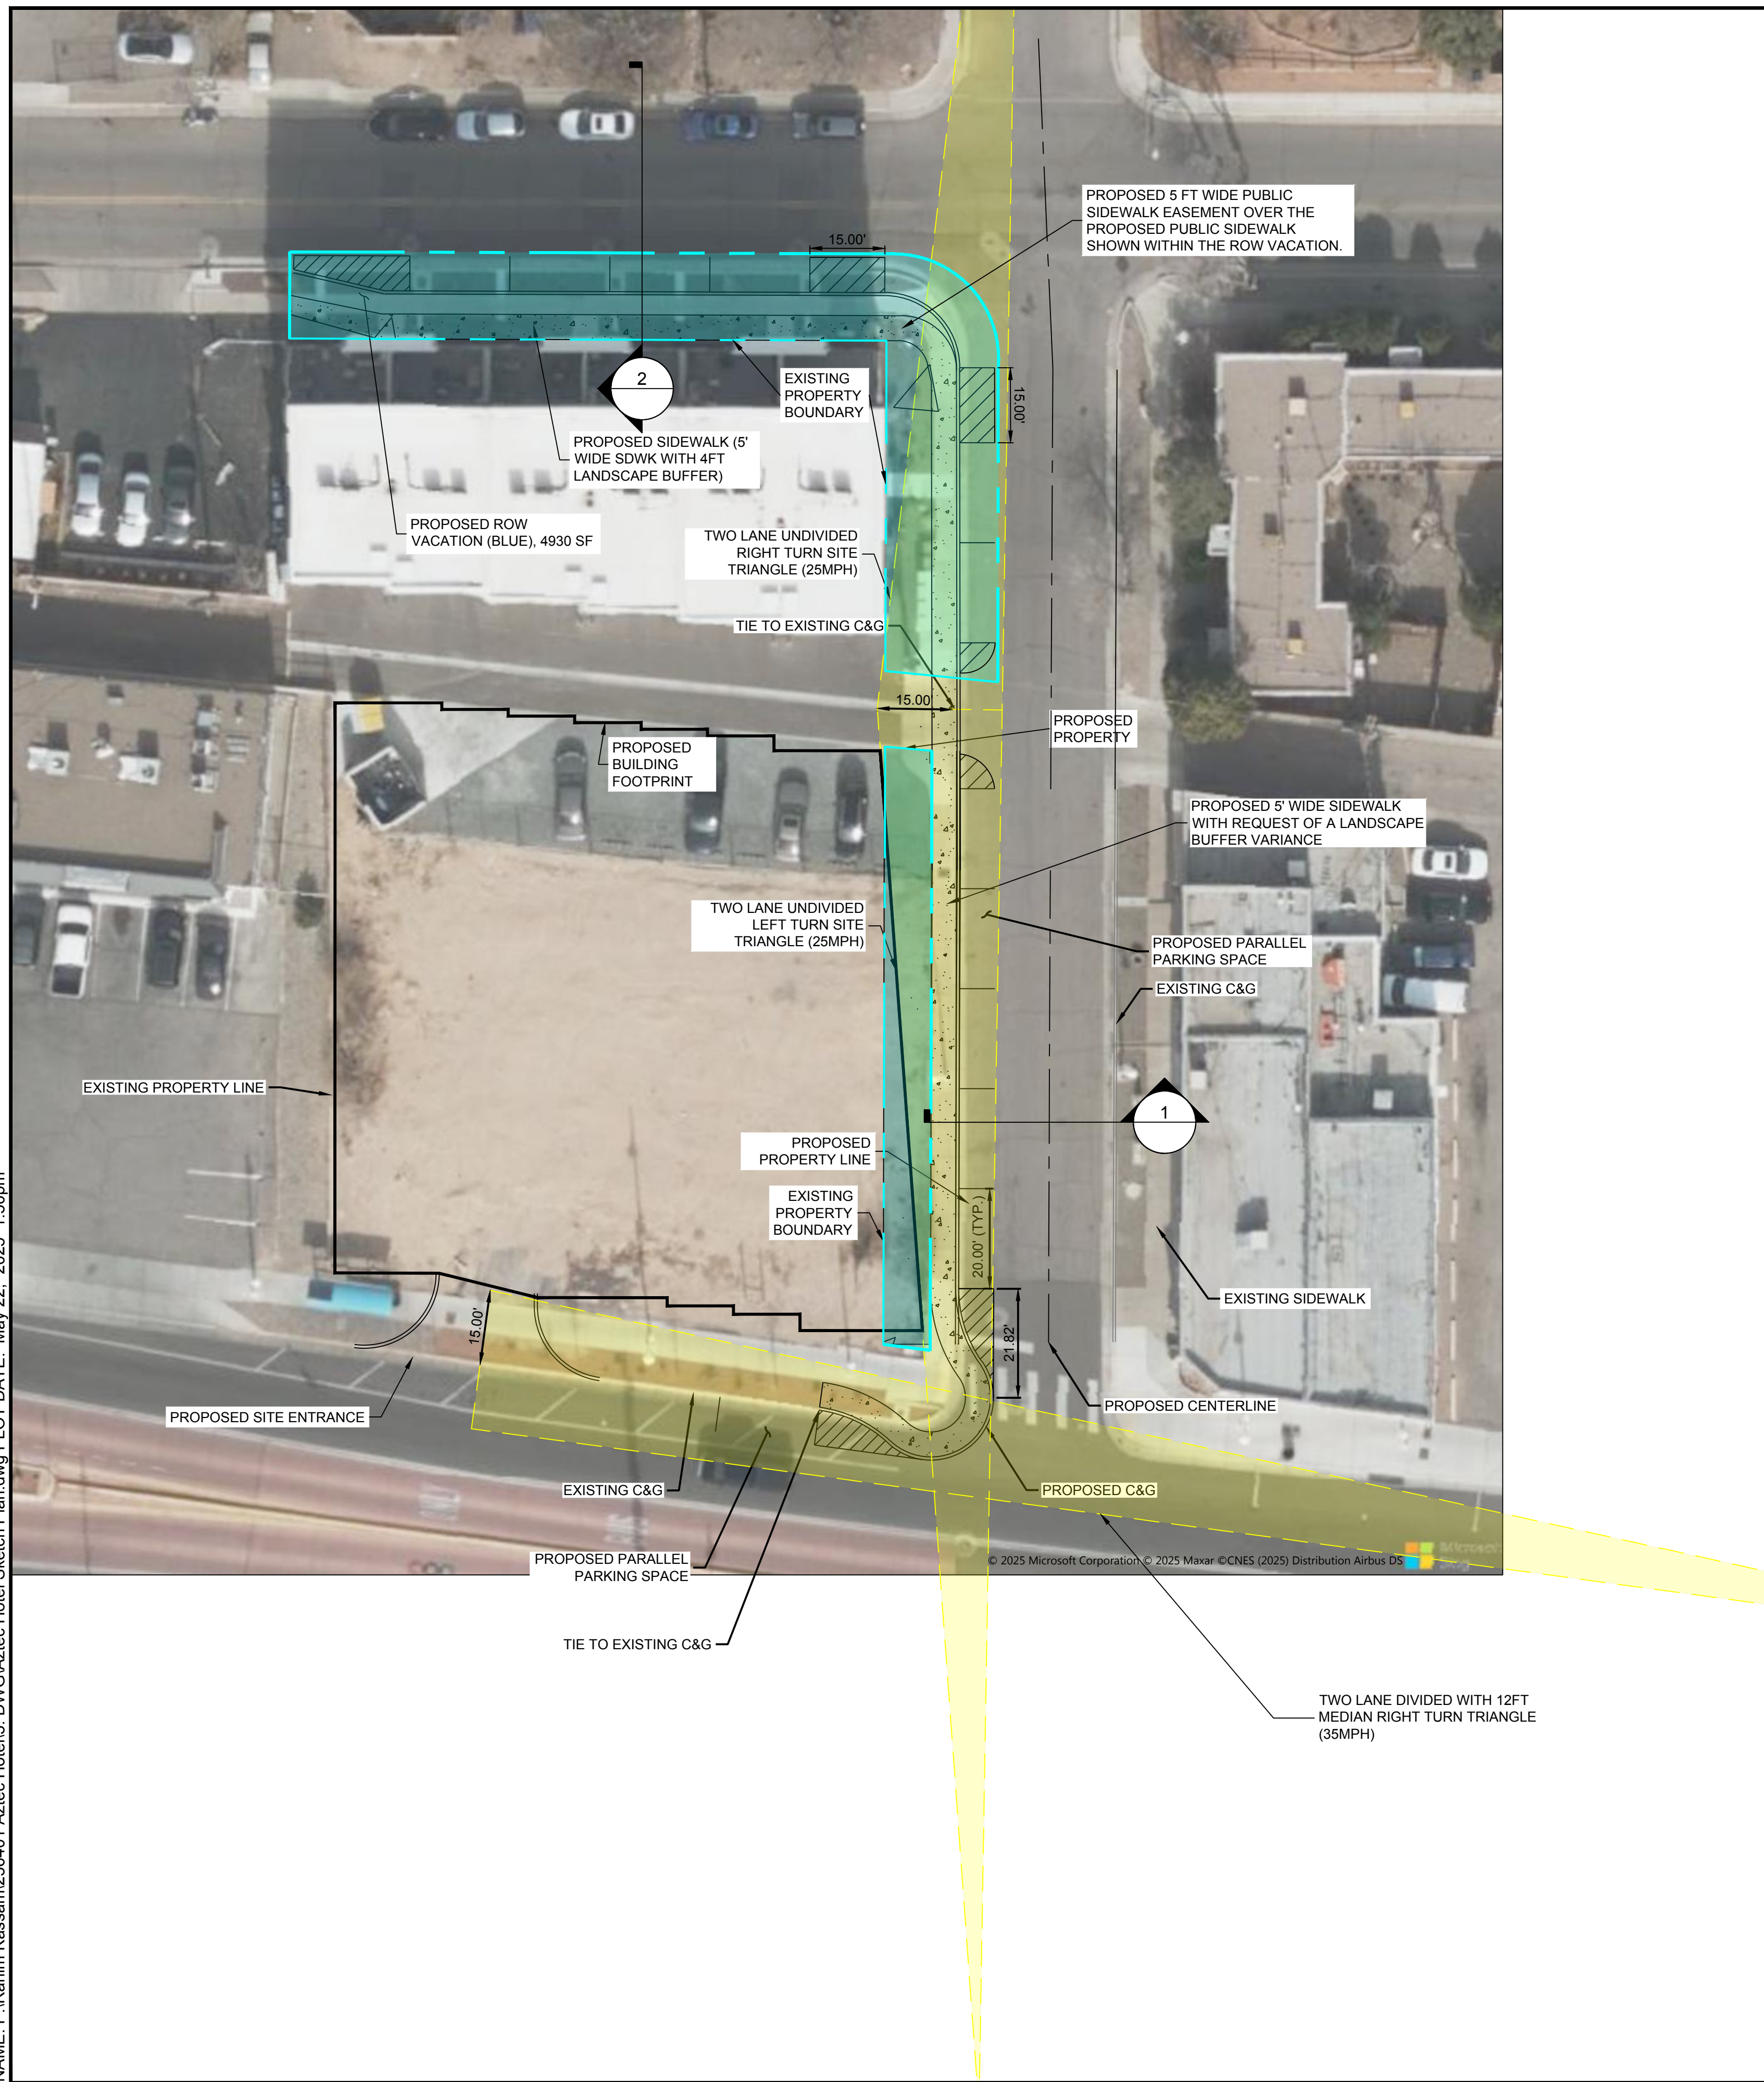


1 PROPOSED TYPICAL SECTION - ALISO DR SCALE 1:5

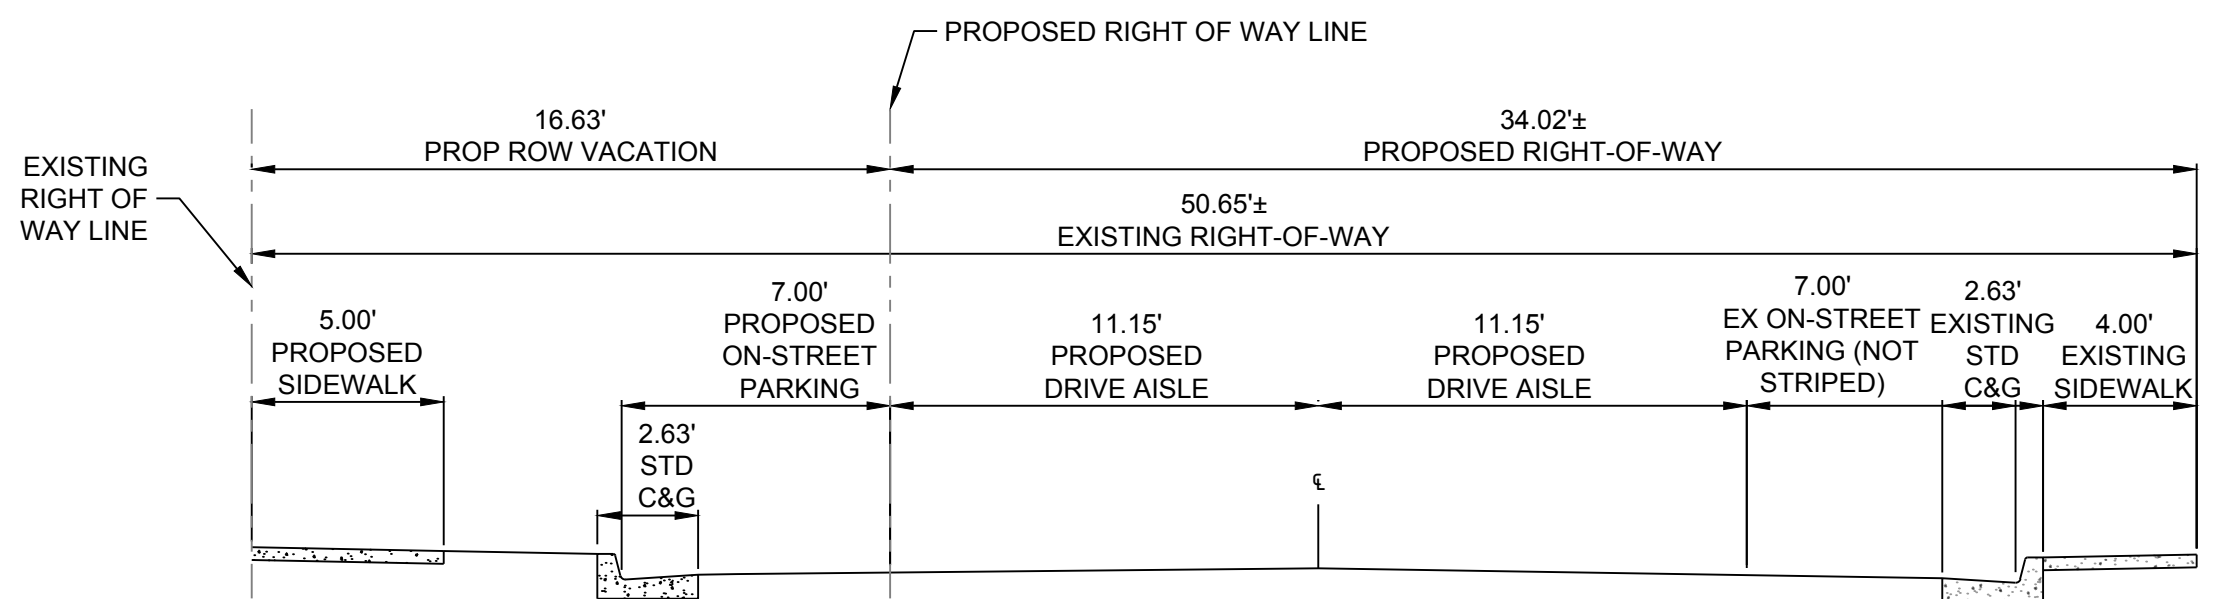


2 PROPOSED TYPICAL SECTION - COPPER STREET SCALE 1:5

HATCH LEGEND

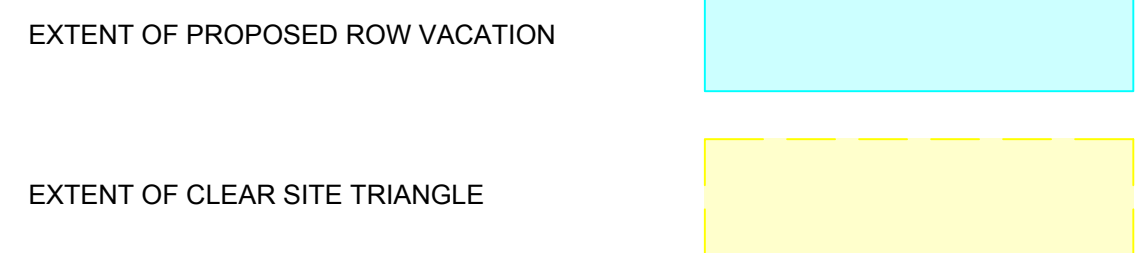

NOTE

4998 SF OF RIGHT OF WAY VACATION IS BEING PROPOSED

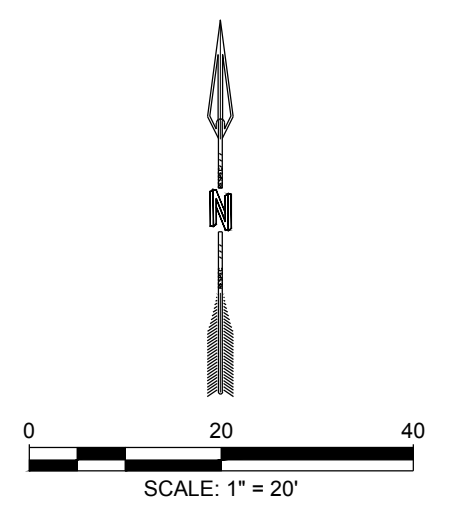

AZTEC HOTEL
SKETCH PLAT
March 21, 2025

CDS
COMMUNITY DESIGN SOLUTIONS, LLC
9384 VALLEY VIEW DR NW, SUITE 100
ALBUQUERQUE, NEW MEXICO 87114
PHONE: (505)366-4187