


JACKSON RESIDENTS
EXISTING AND PROPOSED
STREET SECTIONS


December 19, 2025

NOTE:
PROPOSED CURB AND CUTTER SHALL BE PLACED ON A MODIFIED
TYPE C INFRASTRUCTURE IMPROVEMENT AGREEMENT.

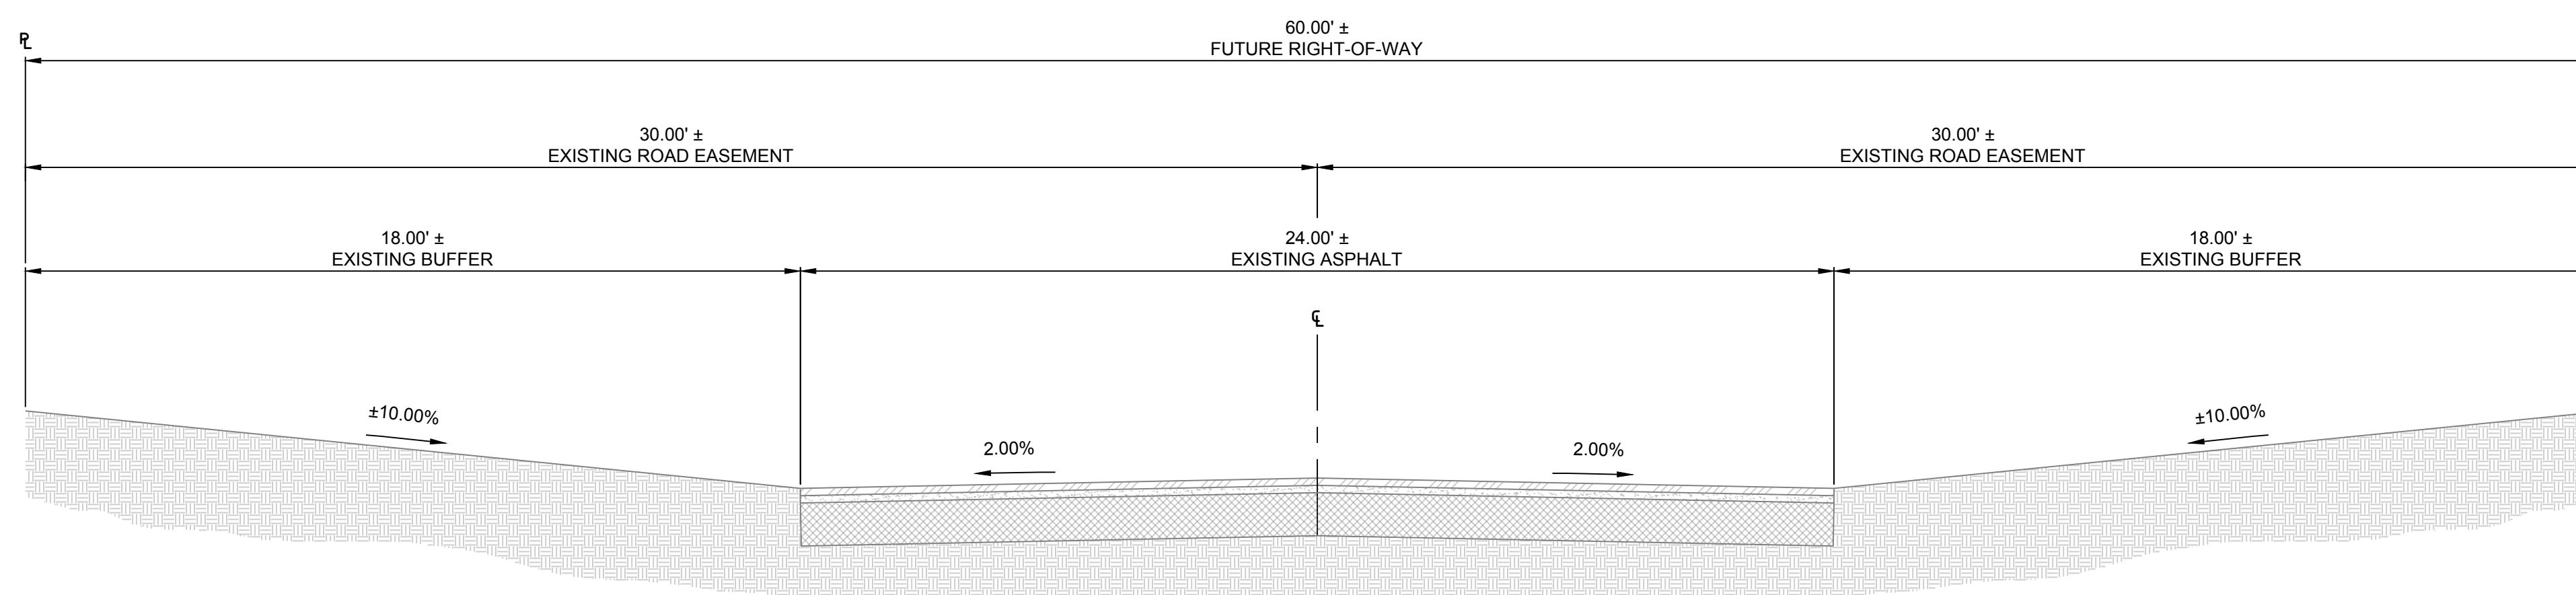

1

EXISTING TYPICAL SECTION - EAGLE ROCK AVE NE

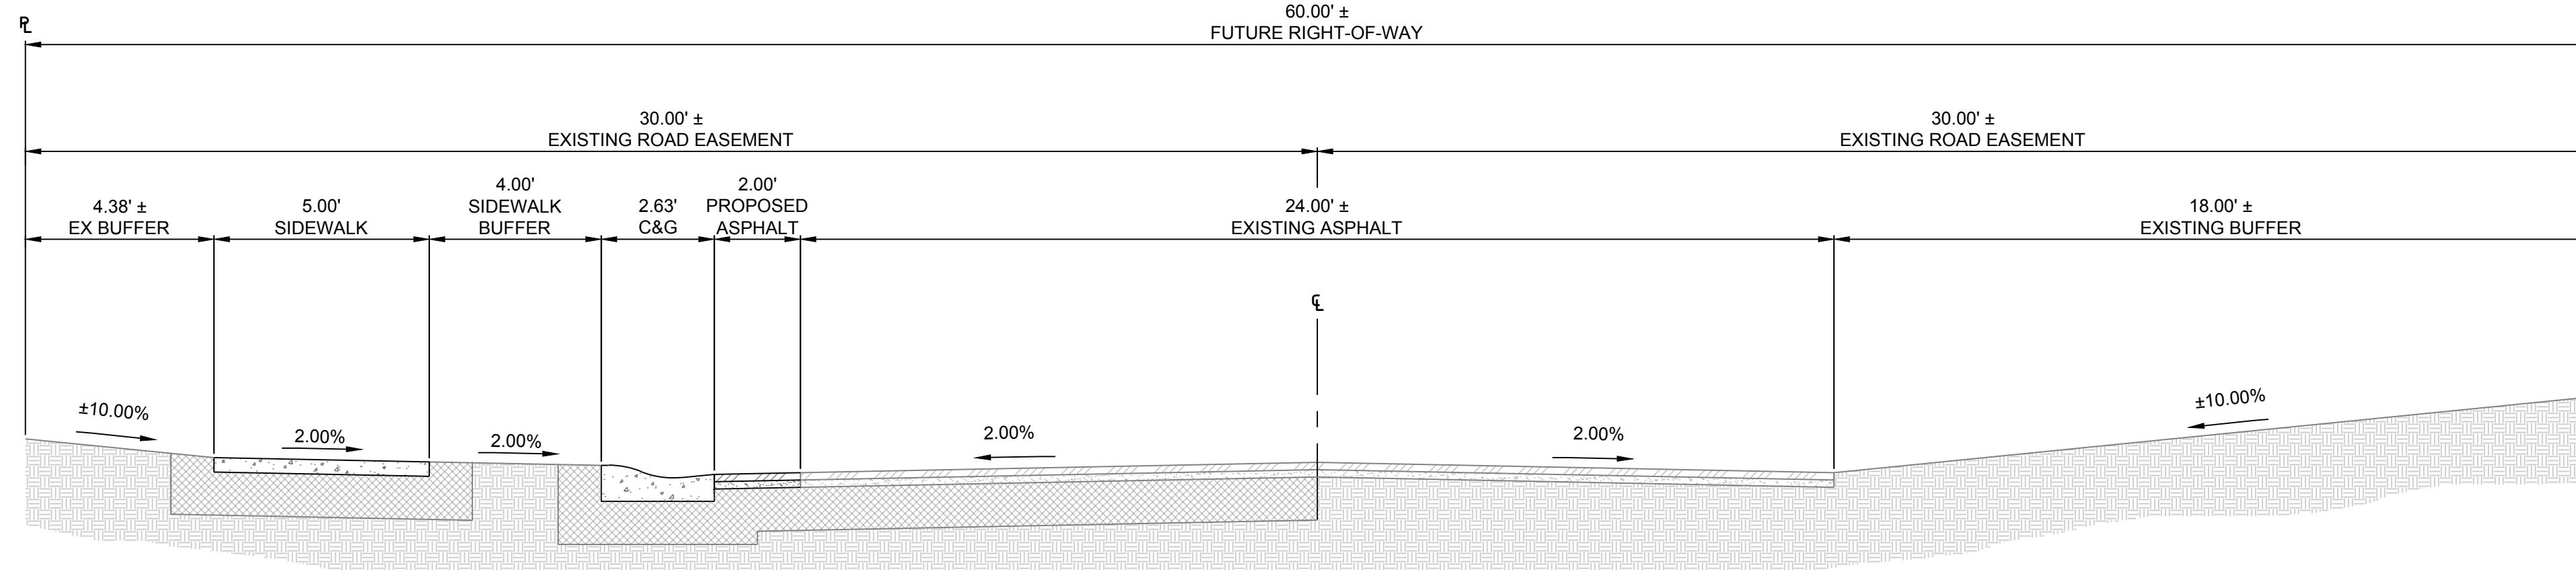

2

PROPOSED TYPICAL SECTION - EAGLE ROCK AVE NE