


File Name: V:\460281 - 604 Menaul NE\460281-01-001 (ENG) - ENG Services\Engineering\Design Documents\460281\_Design Base.dwg - SK-101 Plot Date: 11/10/25 Plot Time: 07:11

D



C

B

A

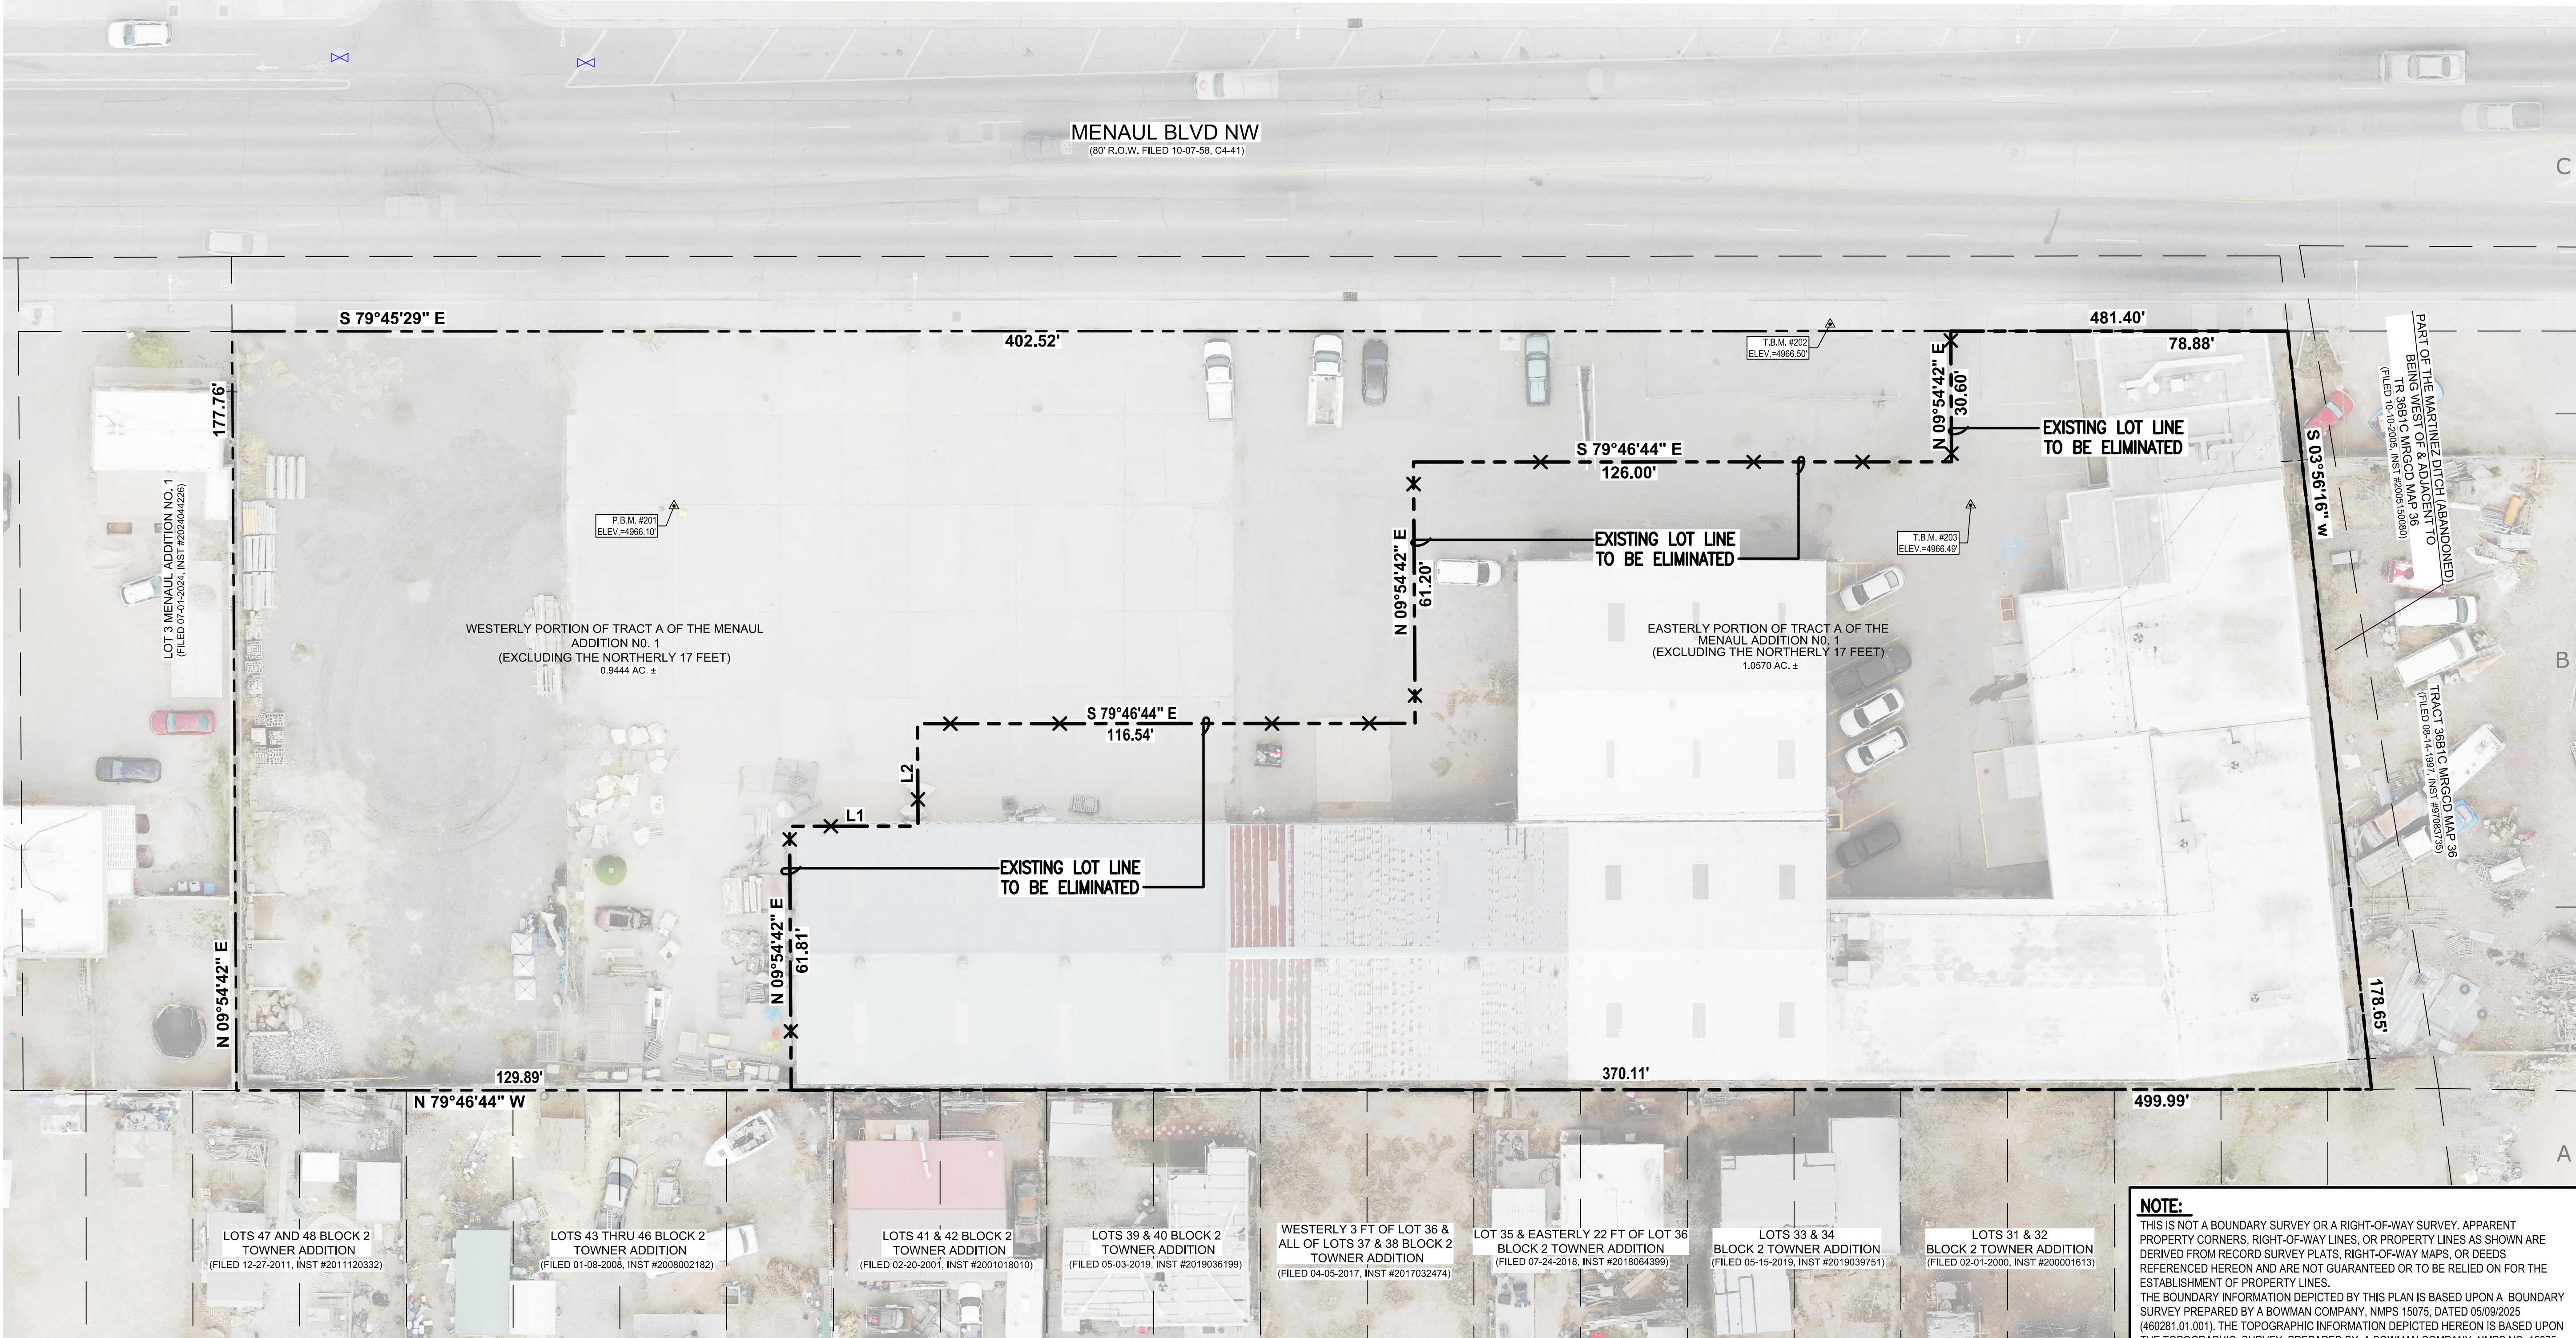

BOUNDARY TABLE		
LINE	DIRECTION	DISTANCE
L1	S 79°46'44" E	30.09'
L2	N 09°54'42" E	24.00'

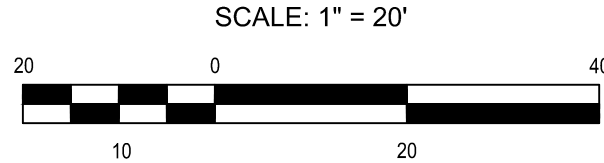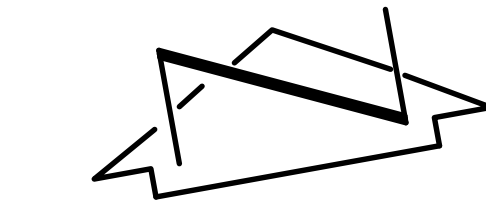

GREER STAFFORD ARCHITECTURE  
1717 Louisiana Blvd NE, Suite 205  
Albuquerque, NM 87110  
PH: (505) 821-0235 | FAX: (505) 821-0348  
www.greer-stafford.com

CONSULTANT

**Bowman**  
6200 Jefferson St. NE, Suite 110, Albuquerque, NM 87109  
P:505.345.4250  
bowman.com

**COLLECTIONS WAREHOUSE -  
PHASE 1**  
DEPARTMENT OF ARTS & CULTURE

CITY OF ALBUQUERQUE  
604 MENAUL BLVD. NW  
ALBUQUERQUE, NM 87107

SHEET INFORMATION  
GS PROJECT NO. 5506.1  
ISSUE DATE OCTOBER, 2025

REVISIONS		
NO.	DESCRIPTION	DATE

THIS DRAWING IS INCOMPLETE AND NOT TO  
BE USED FOR CONSTRUCTION UNLESS IT IS  
STAMPED, SIGNED, AND DATED BELOW

SEAL



SHEET TITLE  
SKETCH  
PLAT

DRAWING SHEET

**SK-101**

© GREER STAFFORD ARCHITECTURE

460281