

## ***Appendix A – Site Maps***

### **Preconstruction Existing Vegetation Map**



Google Earth

Image Landsat / Copernicus




Existing Weeds, Grass, Bushes and  
Graded Ground (1)

Latitude: 35.211600





Longitude: -106.697335
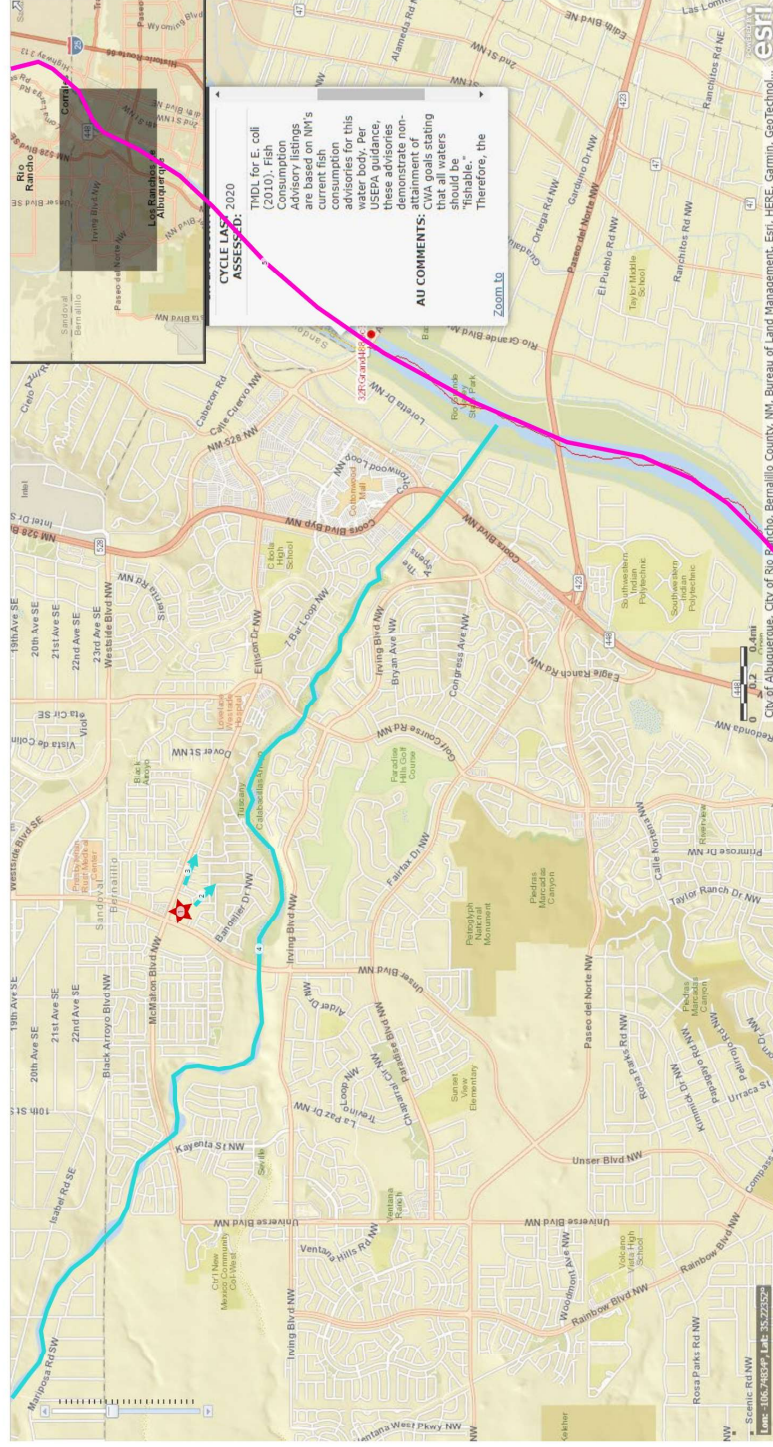
## Waters Within One Mile Downstream of the Site Map







-  Water Flow (2)
-  Receiving Water 1 - Cabbacillas Arroyo (1)
-  Receiving Water 2 - Rio Grande (1)
-  Site (1)

Latitude: 35.211600  
Longitude: -106.697335

## SWPPP BMP Maps

\*Note: Original civil files were used as a reference only. Modifications made by accenaGroup based on information provided by the operator and site conditions. This SWPPP Map is a living document subject to change based on site needs. BMPs that are no longer necessary will be deactivated and shown in gray on the maps. Please refer to the Site Maps section in complianceGO for the most up-to-date maps. For residential sites, individual lots will be updated with track out, waste collection, and materials storage BMPs as construction begins on each lot.

For SWPPPs that are being managed on compliance|GO the site maps will be located in the documents section and the site maps section of compliance|GO.

Please notify the contact person for the operator found on the NOI in order to access this information if needed.

### **Map Notes:**


BMPs will be installed according to the phase of construction, and the BMP specifications found in Appendix H of the SWPPP. BMPs will be monitored and may change throughout construction. Any changes to the BMPs need to be shown on the site maps. Any additional BMPs that are needed will be determined during regular inspections and installed according to specifications.

The locations of the NOI permit, portable toilets, trash bins, concrete washout, and other BMPs may change throughout the duration of construction. Their location will be updated on the SWPPP map when necessary.

Upon project completion and confirmed termination of the permit, temporary measures will be removed and the site properly cleaned prior to release of the site to the owner.

### **BMPs Utilized, But Not Shown**

Chlorinated Water Flushing  
Preserve Topsoil  
Minimize Soil Compaction  
Bagging of Lightweight Trash  
Cleanup of Concrete and/or Asphalt Slurry and Dust  
Landscaping for Final Stabilization

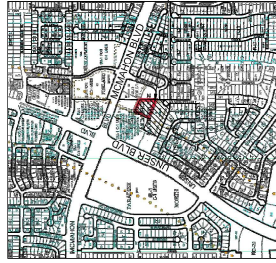

15 DEC 2021

MARTIN P. GRUNBERG  
ARCHITECT  
PROFESSIONAL SEAL

PETERSON  
PROPERTIES

VICINITY MAP A-11-Z

LEGEND

EXISTING CONSTRUCTION

NEW CONTOUR

PROPOSED BUILDING FINISH FLOOR ELEV

FF=5309.5

NEW SPT ELEVATION

NEW CONSTRUCTION

ROOF DRAIN

TOP OF CURB

EDGE OF EXISTING ASPHALT

RD

TC

KEYED NOTES

A. INSTALL NEW 8" WIDE TRENCH DRAIN.

DRAINAGE ANALYSIS

LOCATION: SE Corner of Unser/McMahon Blvd NW, Albuquerque, NM

LEGAL DESCRIPTION: LOT 9-B MCMAHON MARKETPLACE

AREA: 0.92 ACRES (40,120 SF)

BENCHMARK: City of Albuquerque Station "B-A11" being a brass cap with 5383.03 (NAD 83)

SURVEYOR: CSI - Cartesian Survey, Inc. dated January 2021

PRECIPITATION ZONE: 1

FLOOD HAZARD: From FEMA Map 15001C01046 (8/16/2012), this site is identified as being within Zone "X" which is determined to be outside the 0.2% annual chance floodplain.

OFFSITE FLOW: There is no offsite flow that enters this site.

EXISTING CONDITIONS: The site is undeveloped but is surrounded by commercial development on all sides. Existing asphalt accessways encircle the site and were constructed as part of previous phases of this development.

PROPOSED IMPROVEMENTS: The proposed 6,555 SF single-story building will be surrounded by new sidewalks and asphalt parking spaces. This development shall follow the requirements of the Amended Master Drainage Plan for McMahon Marketplace prepared by Isaacson & Arman.

DRAINAGE APPROACH: The site drainage pattern will follow historic conditions with the roof runoff directed to the south.

Precipitation Zone: 1

REVISIONS

DATE: 11 JUN 2022

DRAWN BY: K

CHECKED BY: SM

VERIFIED BY: SM

PROPOSED LOT TREATMENT: 2.8% 7% C and 91% D


Q= 10.0(2.103)(1.007)(2.007)(0.914)(3.7)(0.92)= 3.9 CFS

The SWQ Volume requirement for lots 9B, 9C, and 9D were included in the underground detention system installed with the construction of lot 9A.

15 DEC 2021





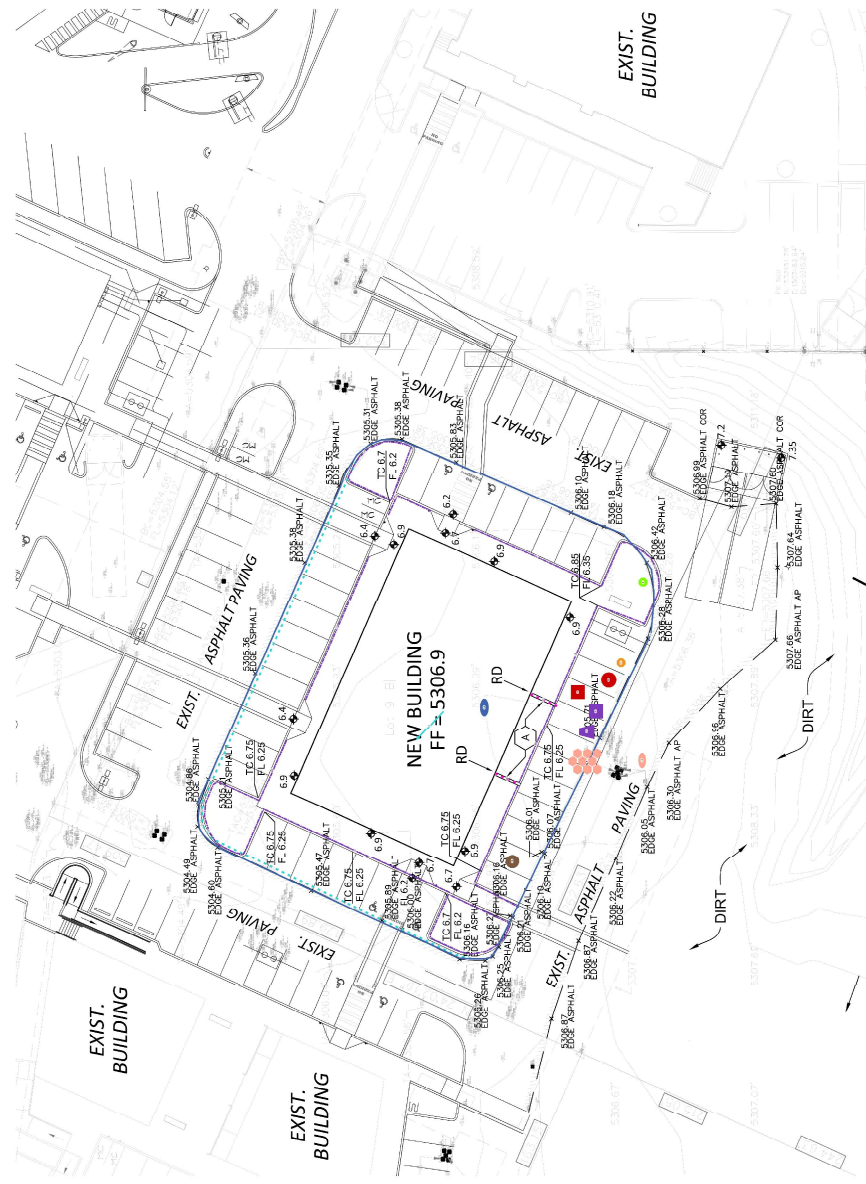









MARTIN P. GRUNBERG  
ARCHITECT  
PROFESSIONAL SEAL

PETERSON  
PROPERTIES







-  Cutback Curb / Sidewalk (12)
-  Trench Drain (2)
-  Fiber Roll / Straw Wattle (1)
-  Pre & Post Construction Water Flow (1)
-  Property Boundary / Limit of Disturbance (1)
-  Stabilized Construction Exit (1)
-  SWPPP Sign (1)
-  Portable Concrete Washout Bin (1)
-  Portable Toilet with Secondary Containment (1)
-  Dumpster (1)
-  Materials Storage (1)
-  Spill Kit (1)
-  Stockpiles (1)
-  Street Sweeping (1)
-  Water Truck (1)

Latitude: 35.211600


Longitude: -106.697335

## Site Plan(s) and Details


KEYED NOTES

1. 8" INTERNALLY COLORED, RAISED, AND TEXTURED CONCRETE PEDESTRIAN CROSSWALK (RAISED TO TWO INCHES WHERE ALLOWED BY GRADES)
2. PROPOSED LIGHT POLE LOCATION NE 3/4" 5' FOR POLE DETAIL
3. EXISTING & SIDEWALK
4. PROPOSED PAVING AREA (SEE CONCEPTUAL GRADING PLAN)
5. 4" CONCRETE CURB
6. CONCRETE SIDEWALK, MAX. 2% CROSS SLOPE
7. HANDICAP RAMP PER COA DUG #2441
8. INDICATES EXISTING 8" HIGH CURB (HEIGHT TO BE FIELD VERIFIED) SCREEN WALL FROM ADJACENT GRADE OF R. ZONE AREA COLOR OF WALL FACING COMMERCIAL DEVELOPMENT SHALL BE TAN IN COLOR
9. INDICATES BIKE RACK LOCATION (8 BIKE CAPACITY)
10. OUTDOOR DINING/SEATING AREA (SEE LOCATION FOR SIZE) W/ 8' LONG X 3' WIDE BENCH SHADING BY TRELLIS AND LANDSCAPING
11. PROPOSED 3'-0" HIGH 8" INTERNALLY COLORED SPILT-FACED CHU BLOCK SCREEN WALL (TANNEID COLOR NE 1/4" 4" 8" FOR DETAIL)
12. INDICATES ADA PARKING SPACE USAGE (SEE A1.3)
13. PROPOSED 30' LANDSCAPE BUFFER W/ 8' PEDESTRIAN PATHWAY
14. INDICATES PROPOSED FIRE HYDRANT LOCATION
15. RE UTILITY PLAN FOR INFO
16. INDICATES PROPOSED 5' X 10' MOTORCYCLE PARKING STALL
17. LOCATION NE SITE PLAN FOR LOCATIONS
18. 20' WATER UTILITY EASEMENT
19. INDICATES SIGN TYPE B
20. HATCHED AREA INDICATES PROPOSED LANDSCAPE AREA TO BE WATERED W/ SUPPLEMENTAL WATER LAVERING
21. 8" SYSTEM INDICATES DUMPSTER LOCATION NE DETAIL ZIALS INCLUDING SANITARY DRAIN FOR FOOD SERVICES
22. NOTE ENCLOSURE SHALL MATCH ADJACENT BUILDING COLOR
23. INDICATES DUMPSTER LOCATION W/ RECYCLE - INCLUDING SANITARY DRAIN FOR FOOD SERVICES
24. INDICATES 8" HIGH BENCH LOCATION
25. INDICATES MOTORCYCLE SPACE USAGE - SEE A1.5



1 CURB DETAIL

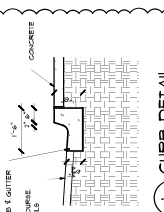


2 CURB DETAIL

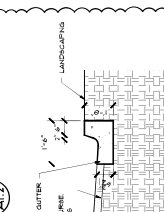

3 SIDEWALK DETAIL

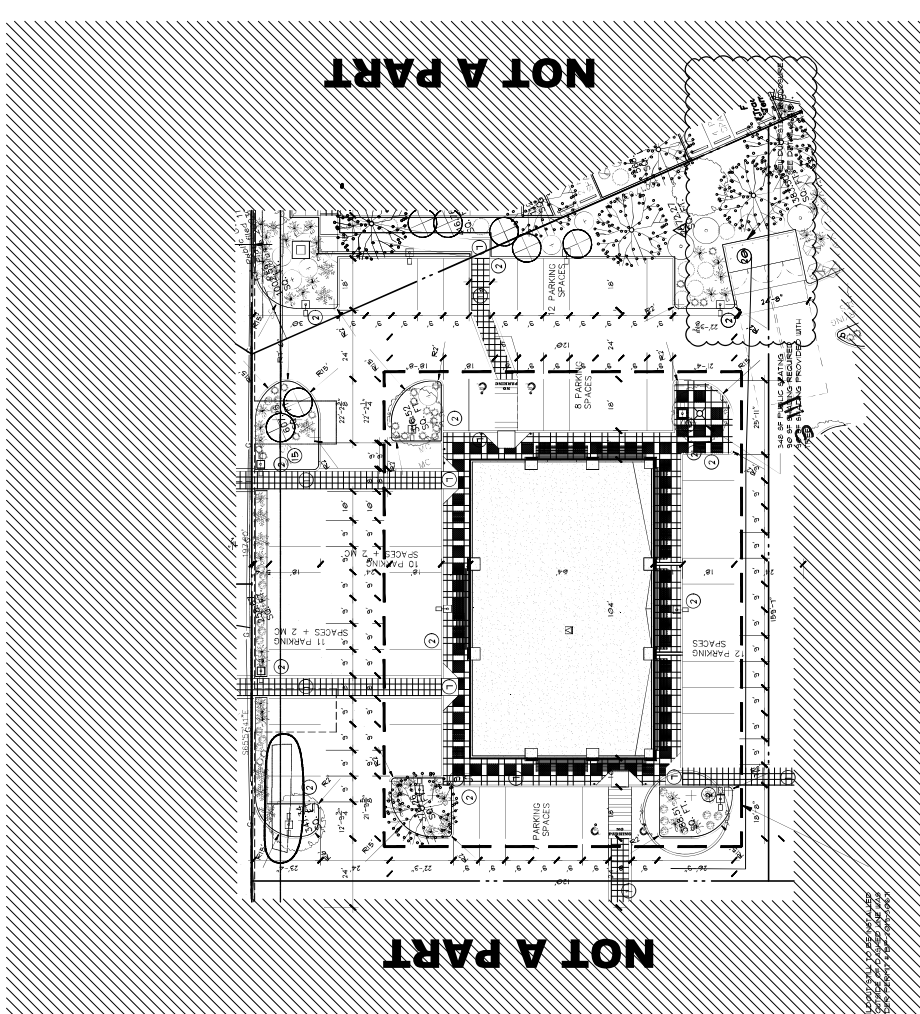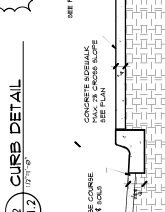



SITE PLAN

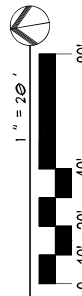

LEGAL DESCRIPTION	LOT-1	LOT-2	LOT-3	LOT-4	LOT-5	LOT-6	LOT-7a	LOT-8	LOT-9a	LOT-9b	LOT-10	LOT-11	LOT-12	1224	LOT-1
-------------------	-------	-------	-------	-------	-------	-------	--------	-------	--------	--------	---------	---------	----------	----------	-------

## Grading and Drainage Plan(s) and Details



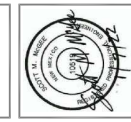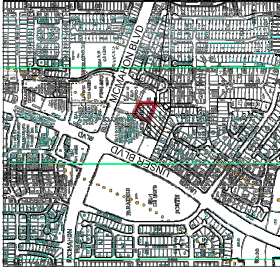

McMAHON MARKET PLACE  
5760 McMAHON BLVD NW  
ALBUQUERQUE, NM 87114

LOT  
**9B**

DATE: 11 JAN 2022  
DRAWN BY: [Signature]  
CHECKED BY: [Signature]  
VERIFIED BY: [Signature]

REVISIONS

**C1.1**  
SHEET NO.  
X OF X

VICINITY MAP A-11-Z

**LEGEND**

EXISTING CONSTRUCTION  
NEW CONTOUR  
FF=5309.5  
PROPOSED BUILDING FINISH FLOOR ELEV  
36.5  
NEW SPOT ELEVATION  
NEW CONSTRUCTION  
RD  
TC  
ROOF DRAIN  
TOP OF CURB  
EDGE OF EXISTING ASPHALT

**KEYED NOTES**

A. INSTALL NEW 6" WIDE TRENCH DRAIN.


DRAINAGE ANALYSIS

LOCATION: SE Corner of Unser/McMahon Blvd NW, Albuquerque, NM  
LEGAL DESCRIPTION: LOT 9-B McMAHON MARKETPLACE  
AREA: 0.92 ACRES (40,20 SF)  
BENCHMARK: City of Albuquerque Station "C-11" being a brass cap with  
5283.03 (NAVD 1988) ELEV=



SURVEYOR: CSI - Cartesian Surveys Inc. dated January 2021  
PRECIPITATION ZONE: 1  
FLOOD HAZARD: From FEMA Map 3501(C)041 (9/16/2012), this site is identified as  
being within Zone "X" which is determined to be outside the 0.2% annual chance  
floodplain.

OFFSITE FLOW: There is no offsite flow that enters this site.  
EXISTING CONDITIONS: The site is undeveloped but is surrounded by commercial  
development on all sides. Existing asphalt accessways circle the site and were  
constructed as part of previous phases of this development.  
PROPOSED IMPROVEMENTS: The proposed 6,656 SF single-story building will be  
surrounded by new sidewalks and asphalt parking spaces. This development shall  
follow the requirements of the Amended Master Drainage Plan for McMahon  
Marketplace prepared by Stacion & Armitage.

DRAINAGE APPROACH: The site drainage pattern will follow historic conditions with the  
roof runoff directed to the south.  
Precipitation Zone: 1  
Proposed land treatment: 2% to 7% C and 91% D  
Q<sub>1</sub> [(0.022)(2.03)<sup>0.77</sup>](0.077)(0.03)<sup>0.77</sup>[(4.27)<sup>0.58</sup>]= 3.0 CFS  
The SNO Volume requirement for Lots 9B, 9C, and 9D were included in the  
underground detention system installed with the construction of Lot 9A.

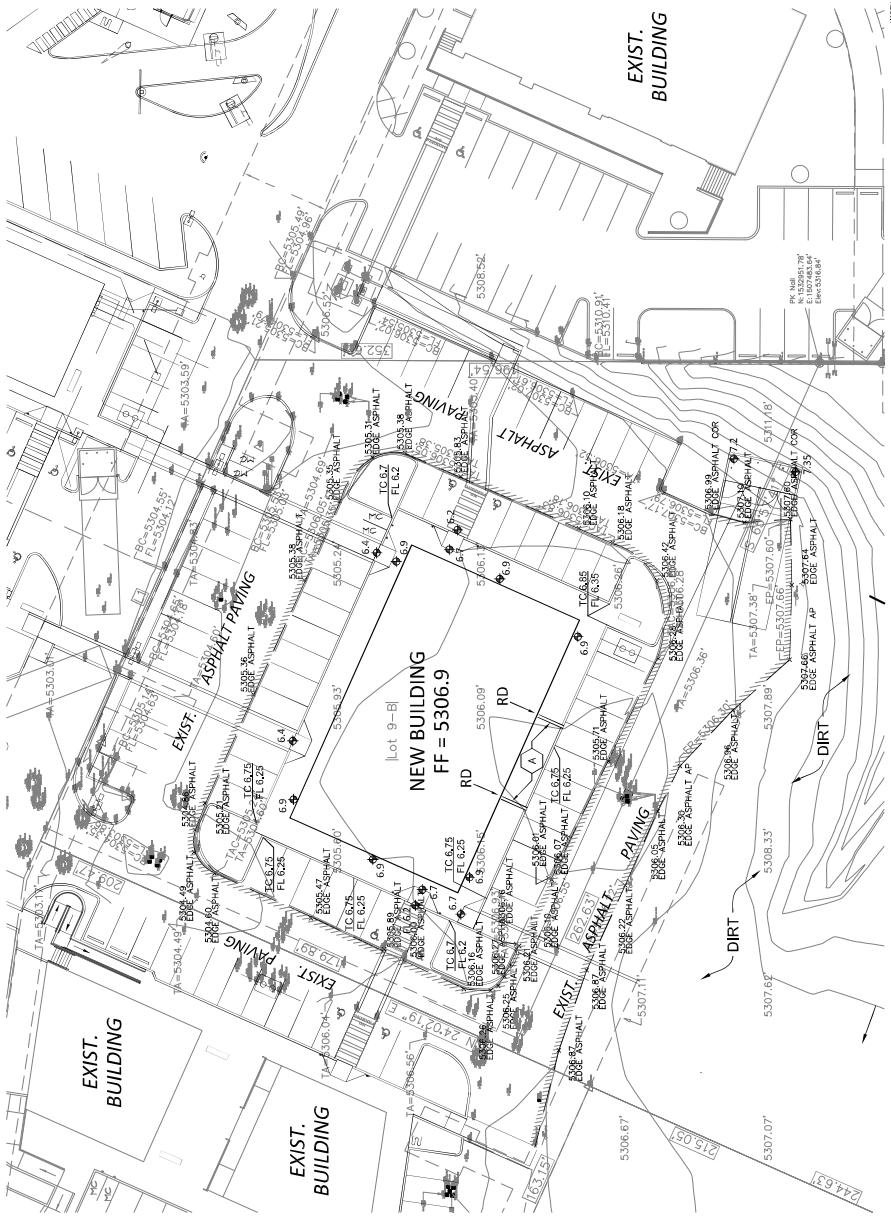

## Utility Plan(s) and Details

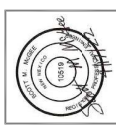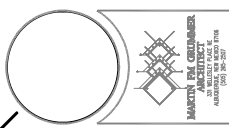

McMAHON MARKET PLACE  
NEW SHELL OFFICE BUILDING  
5760 McMAHON BLVD NW  
ALBUQUERQUE, NM 87114

Lot  
**9B**

DATE: 04/28/2022  
DRAWN BY: K  
CHECKED BY: SM  
VERIFIED BY: SM

REVISIONS	


SHEET NO.  
**C1.2**  
X OF X

LEGEND

- OVERHEAD ELECTRICAL
- GAS LINE
- CLEAN OUT
- CO
- W
- EXISTING WATER LINE
- GAS
- EXISTING GAS LINE
- SAS
- EXISTING SEWER LINE
- ELECTRIC LINE
- W
- NEW WATER LINE
- NEW SEWER LINE
- G
- NEW GAS LINE
- FIRE HYDRANT

KEYED NOTES

- A. NEW DOMESTIC WATER SERVICE LINE TO BUILDING FROM EXISTING WATERLINE PER AGUA STANDARDS.
- B. INSTALL NEW PRIVATE 6" SANITARY SEWER SERVICE TO SEWER LINE AS SHOWN AT 2% MINIMUM SLOPE.
- C. EXISTING UTILITY SERVICE TO REMAIN.

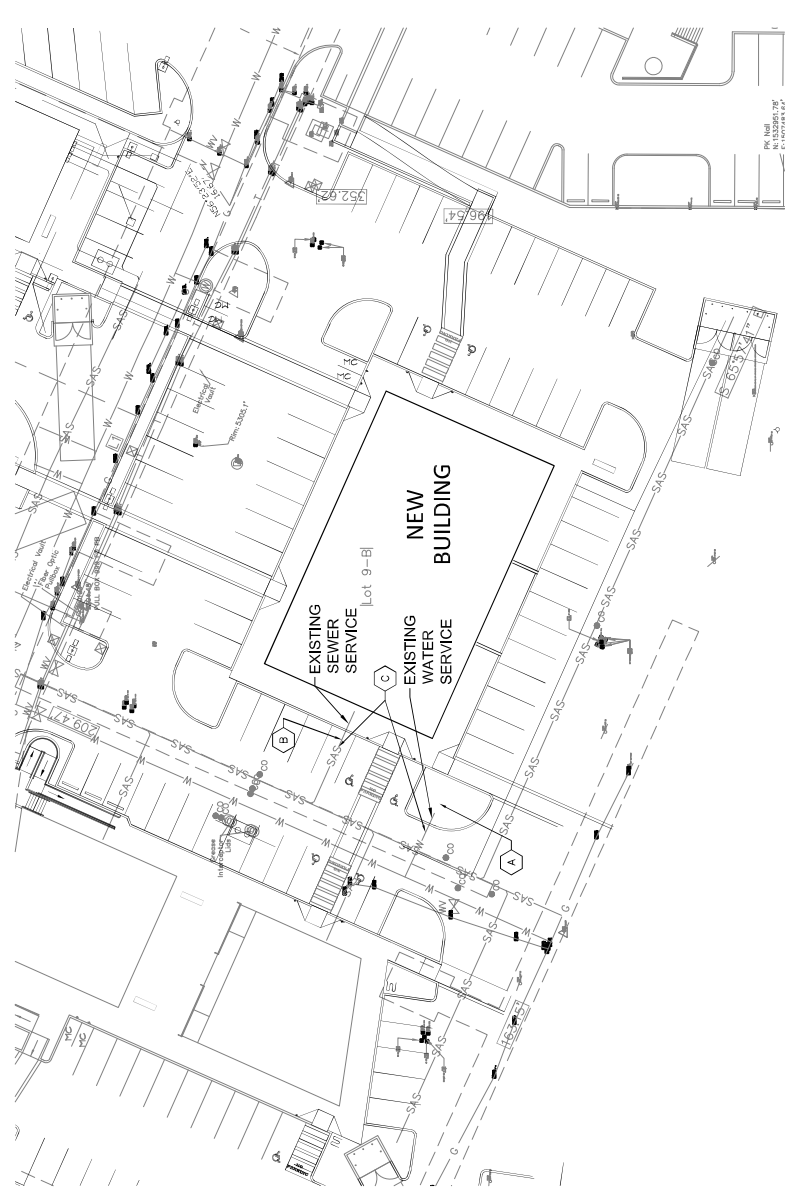

1 UTILITY PLAN  
SCALE: 1" = 30'

ALL DIMENSIONS ARE TO BE FIELD VERIFIED, IF THERE ARE DISCREPANCIES, PLEASE NOTIFY THE ARCHITECT. DRAWINGS ARE NOT TO BE SCALED, USE DIMENSIONS FOR ACCURACY.