CITY OF ALBUQUERQUE

Planning Department Brennon Williams, Director




Mayor Timothy M. Keller

February 3, 2021

Mark H. Burak, P.E. 1512 Sagebrush Trail SE Albuquerque, NM 87123

RE: 10516 Olympic St. NW Revised Grading and Drainage Plan Engineer's Stamp Date: 01/08/21 Hydrology File: A12D028

Dear Mr. Burak:

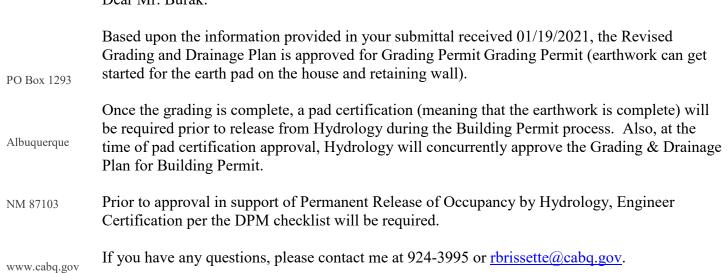

Sincerely,

Renée C. Brissette

Renée C. Brissette, P.E. CFM Senior Engineer, Hydrology Planning Department




City of Albuquerque


Planning Department Development & Building Services Division DRAINAGE AND TRANSPORTATION INFORMATION SHEET (REV 10/2018)

Project Title:]	Building Permit	#: Hydrology File #:
DRB#:I	EPC#:	Work Order#:
Legal Description:		
City Address:		
Applicant:		Contact:
Address:		
		E-mail:
Other Contact:		Contact:
Address:		
		E-mail:
TYPE OF DEVELOPMENT: PLAT (# of	lots)RES	IDENCE DRB SITE ADMIN SITE
IS THIS A RESUBMITTAL? Yes	No	
DEPARTMENT:TRAFFIC/TRANSPORTA	TION I	HYDROLOGY/DRAINAGE
Check all that Apply:		TYPE OF APPROVAL/ACCEPTANCE SOUGHT: BUILDING PERMIT APPROVAL
TYPE OF SUBMITTAL: ENGINEER/ARCHITECT CERTIFICATION PAD CERTIFICATION CONCEPTUAL G & D PLAN GRADING PLAN DRAINAGE MASTER PLAN DRAINAGE REPORT FLOODPLAIN DEVELOPMENT PERMIT APPLIC ELEVATION CERTIFICATE CLOMR/LOMR TRAFFIC CIRCULATION LAYOUT (TCL) TRAFFIC IMPACT STUDY (TIS) OTHER (SPECIFY) PRE-DESIGN MEETING?	PPLIC	CERTIFICATE OF OCCUPANCY PRELIMINARY PLAT APPROVAL SITE PLAN FOR SUB'D APPROVAL SITE PLAN FOR BLDG. PERMIT APPROVAL FINAL PLAT APPROVAL SIA/ RELEASE OF FINANCIAL GUARANTEE FOUNDATION PERMIT APPROVAL GRADING PERMIT APPROVAL SO-19 APPROVAL PAVING PERMIT APPROVAL GRADING/ PAD CERTIFICATION WORK ORDER APPROVAL CLOMR/LOMR FLOODPLAIN DEVELOPMENT PERMIT OTHER (SPECIFY)
	•	
COA STAFF:		MITTAL RECEIVED:

FEE PAID:

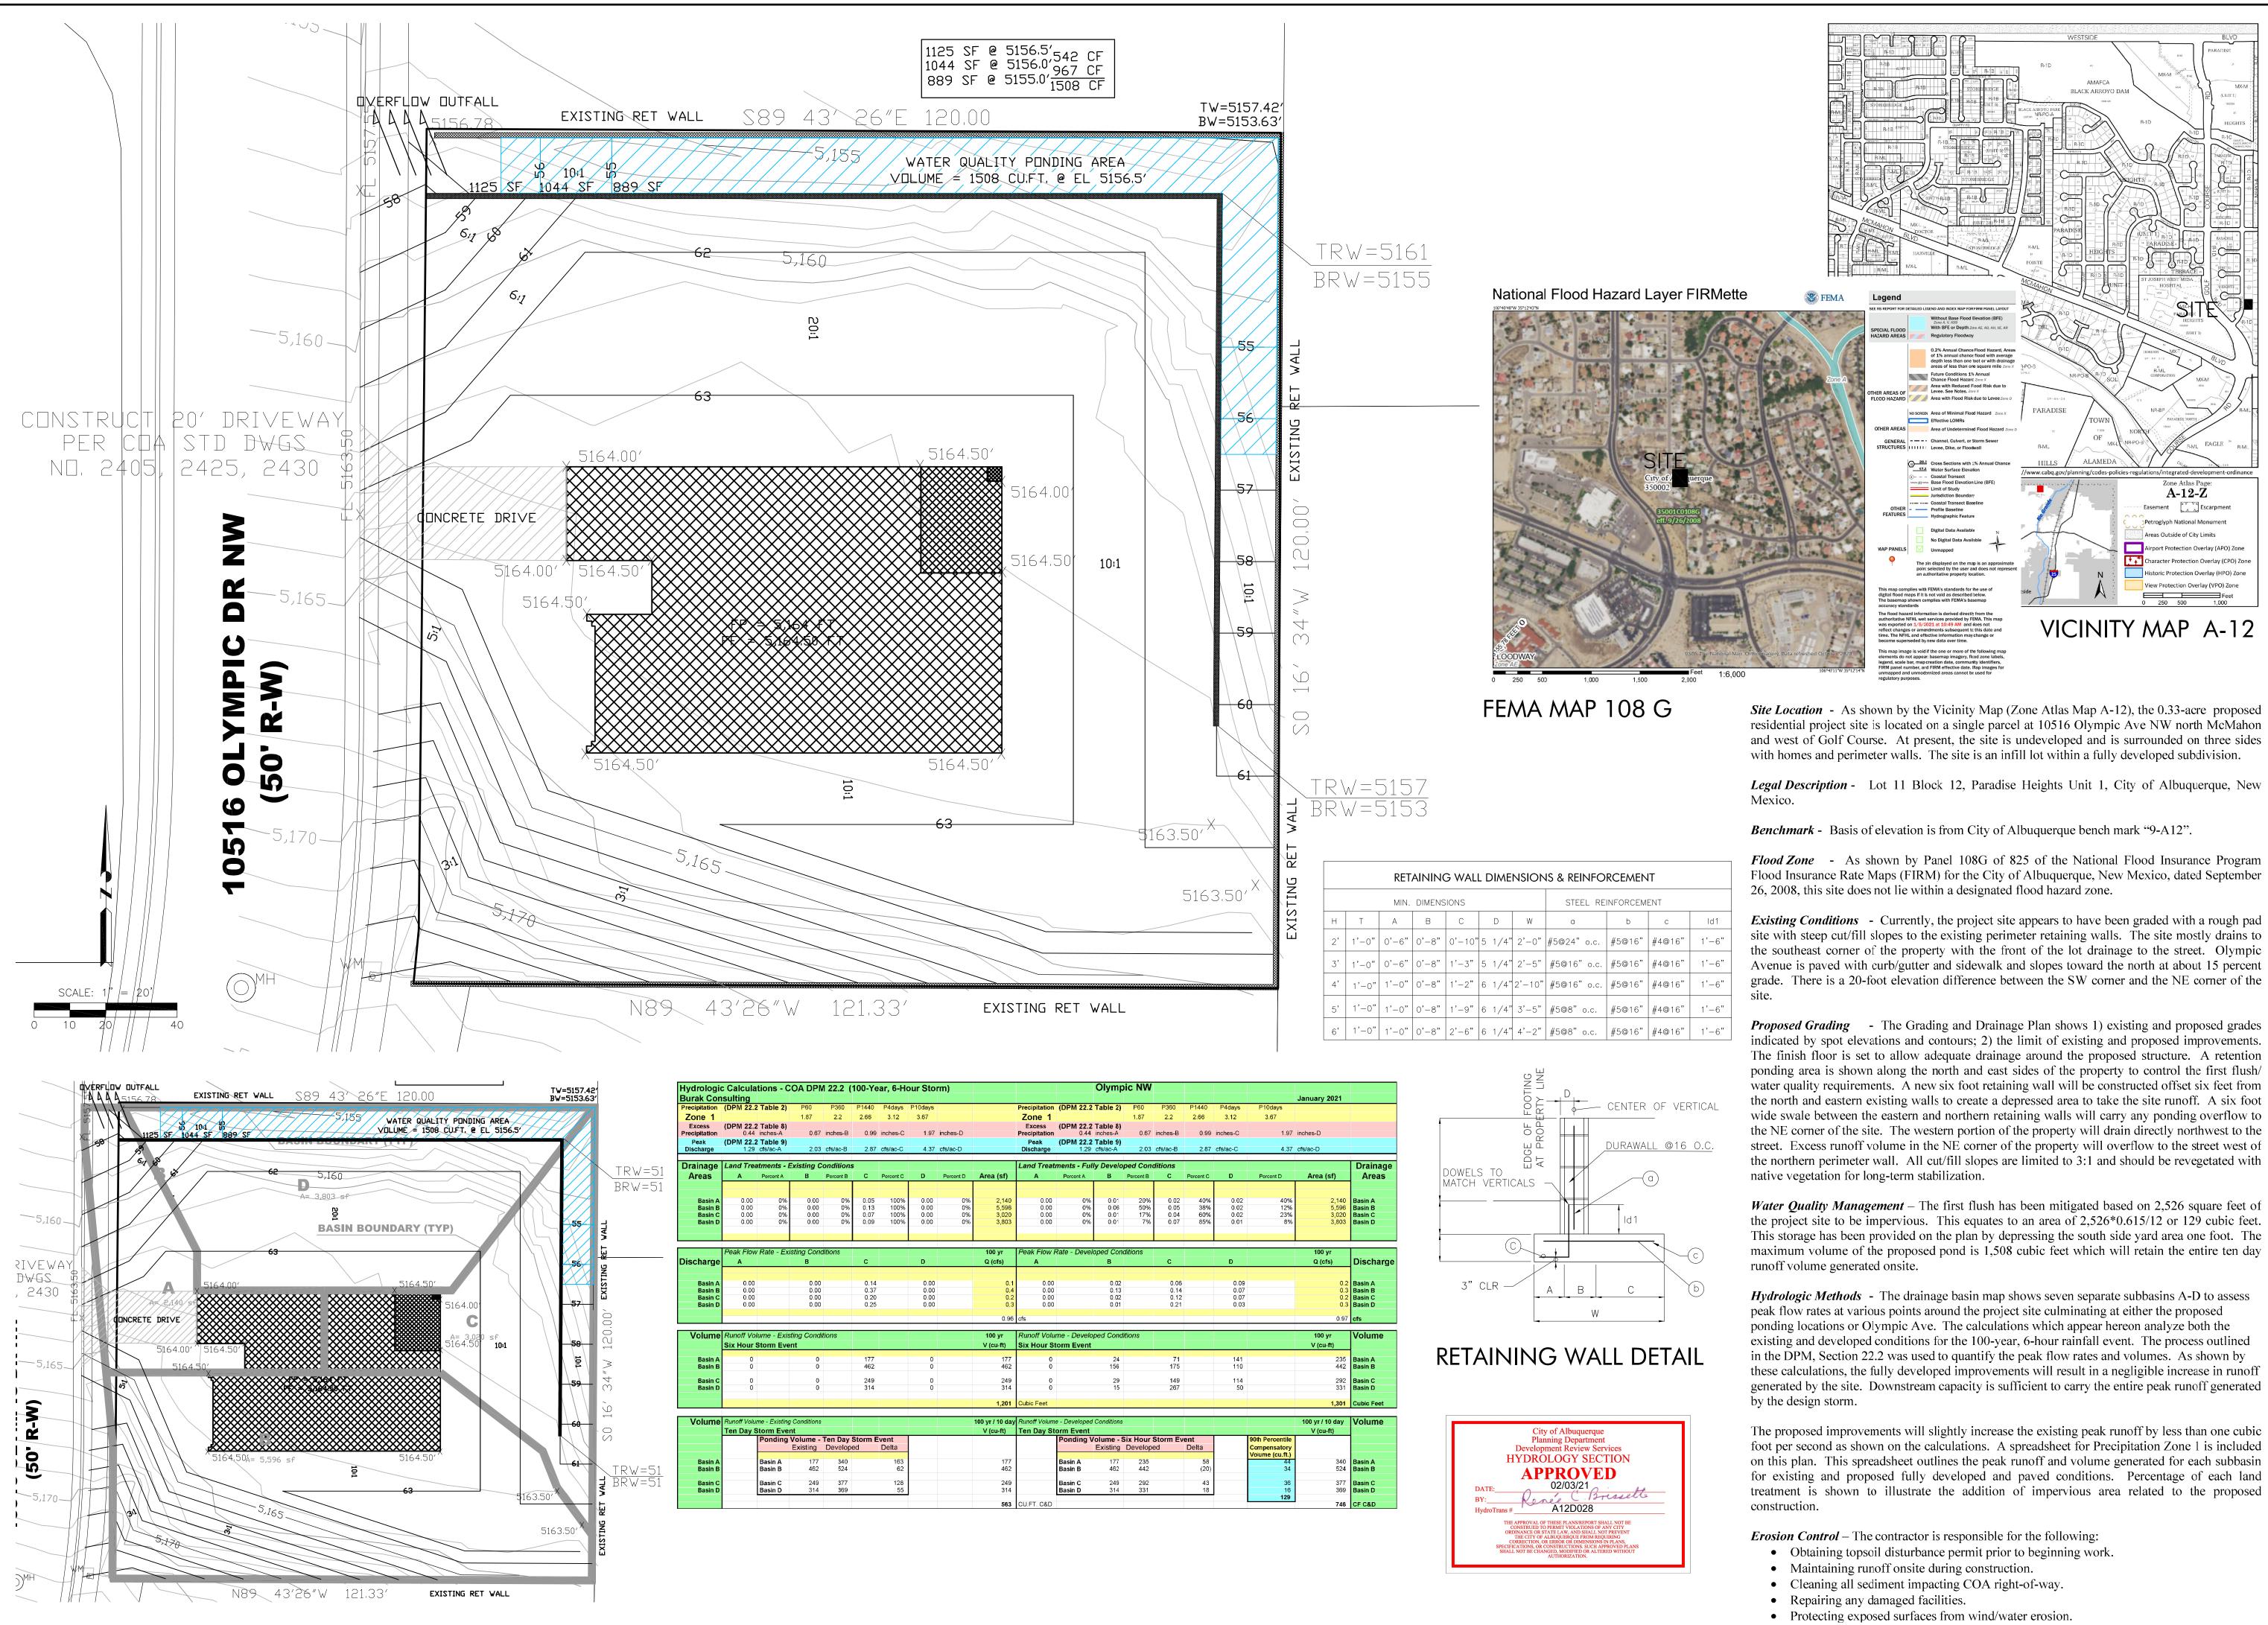

indicated by spot elevations and contours; 2) the limit of existing and proposed improvements.

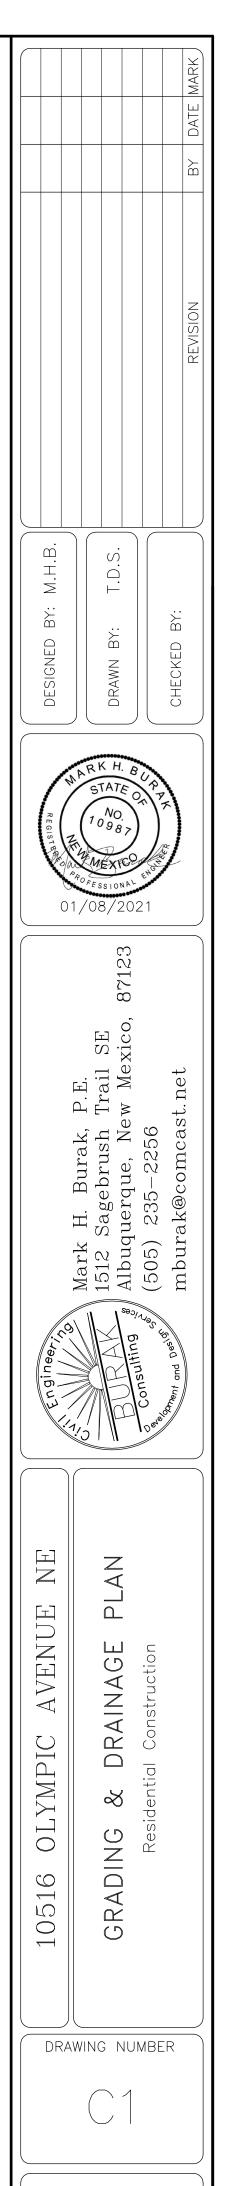

1 OF 1