

REVISED
DRAINAGE REPORT

for


**The Chamisa Project
Lyons Diversion/
West Piedras Marcadas Storm Drain
Albuquerque, New Mexico**

Prepared by


Tierra West, LLC
8509 Jefferson Blvd NE
Albuquerque, New Mexico 87113

Prepared for


Bedrock Partnership	/	Builders Investment Company of New Mexico
PO Box 1417	/	6300 Jefferson Blvd.
Los Lunas, New Mexico 87031	/	Albuquerque, New Mexico 87109

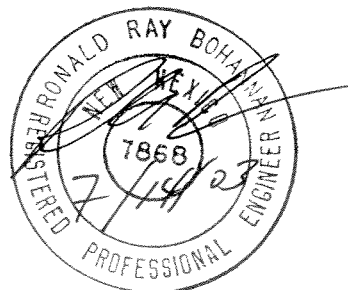

July 2003

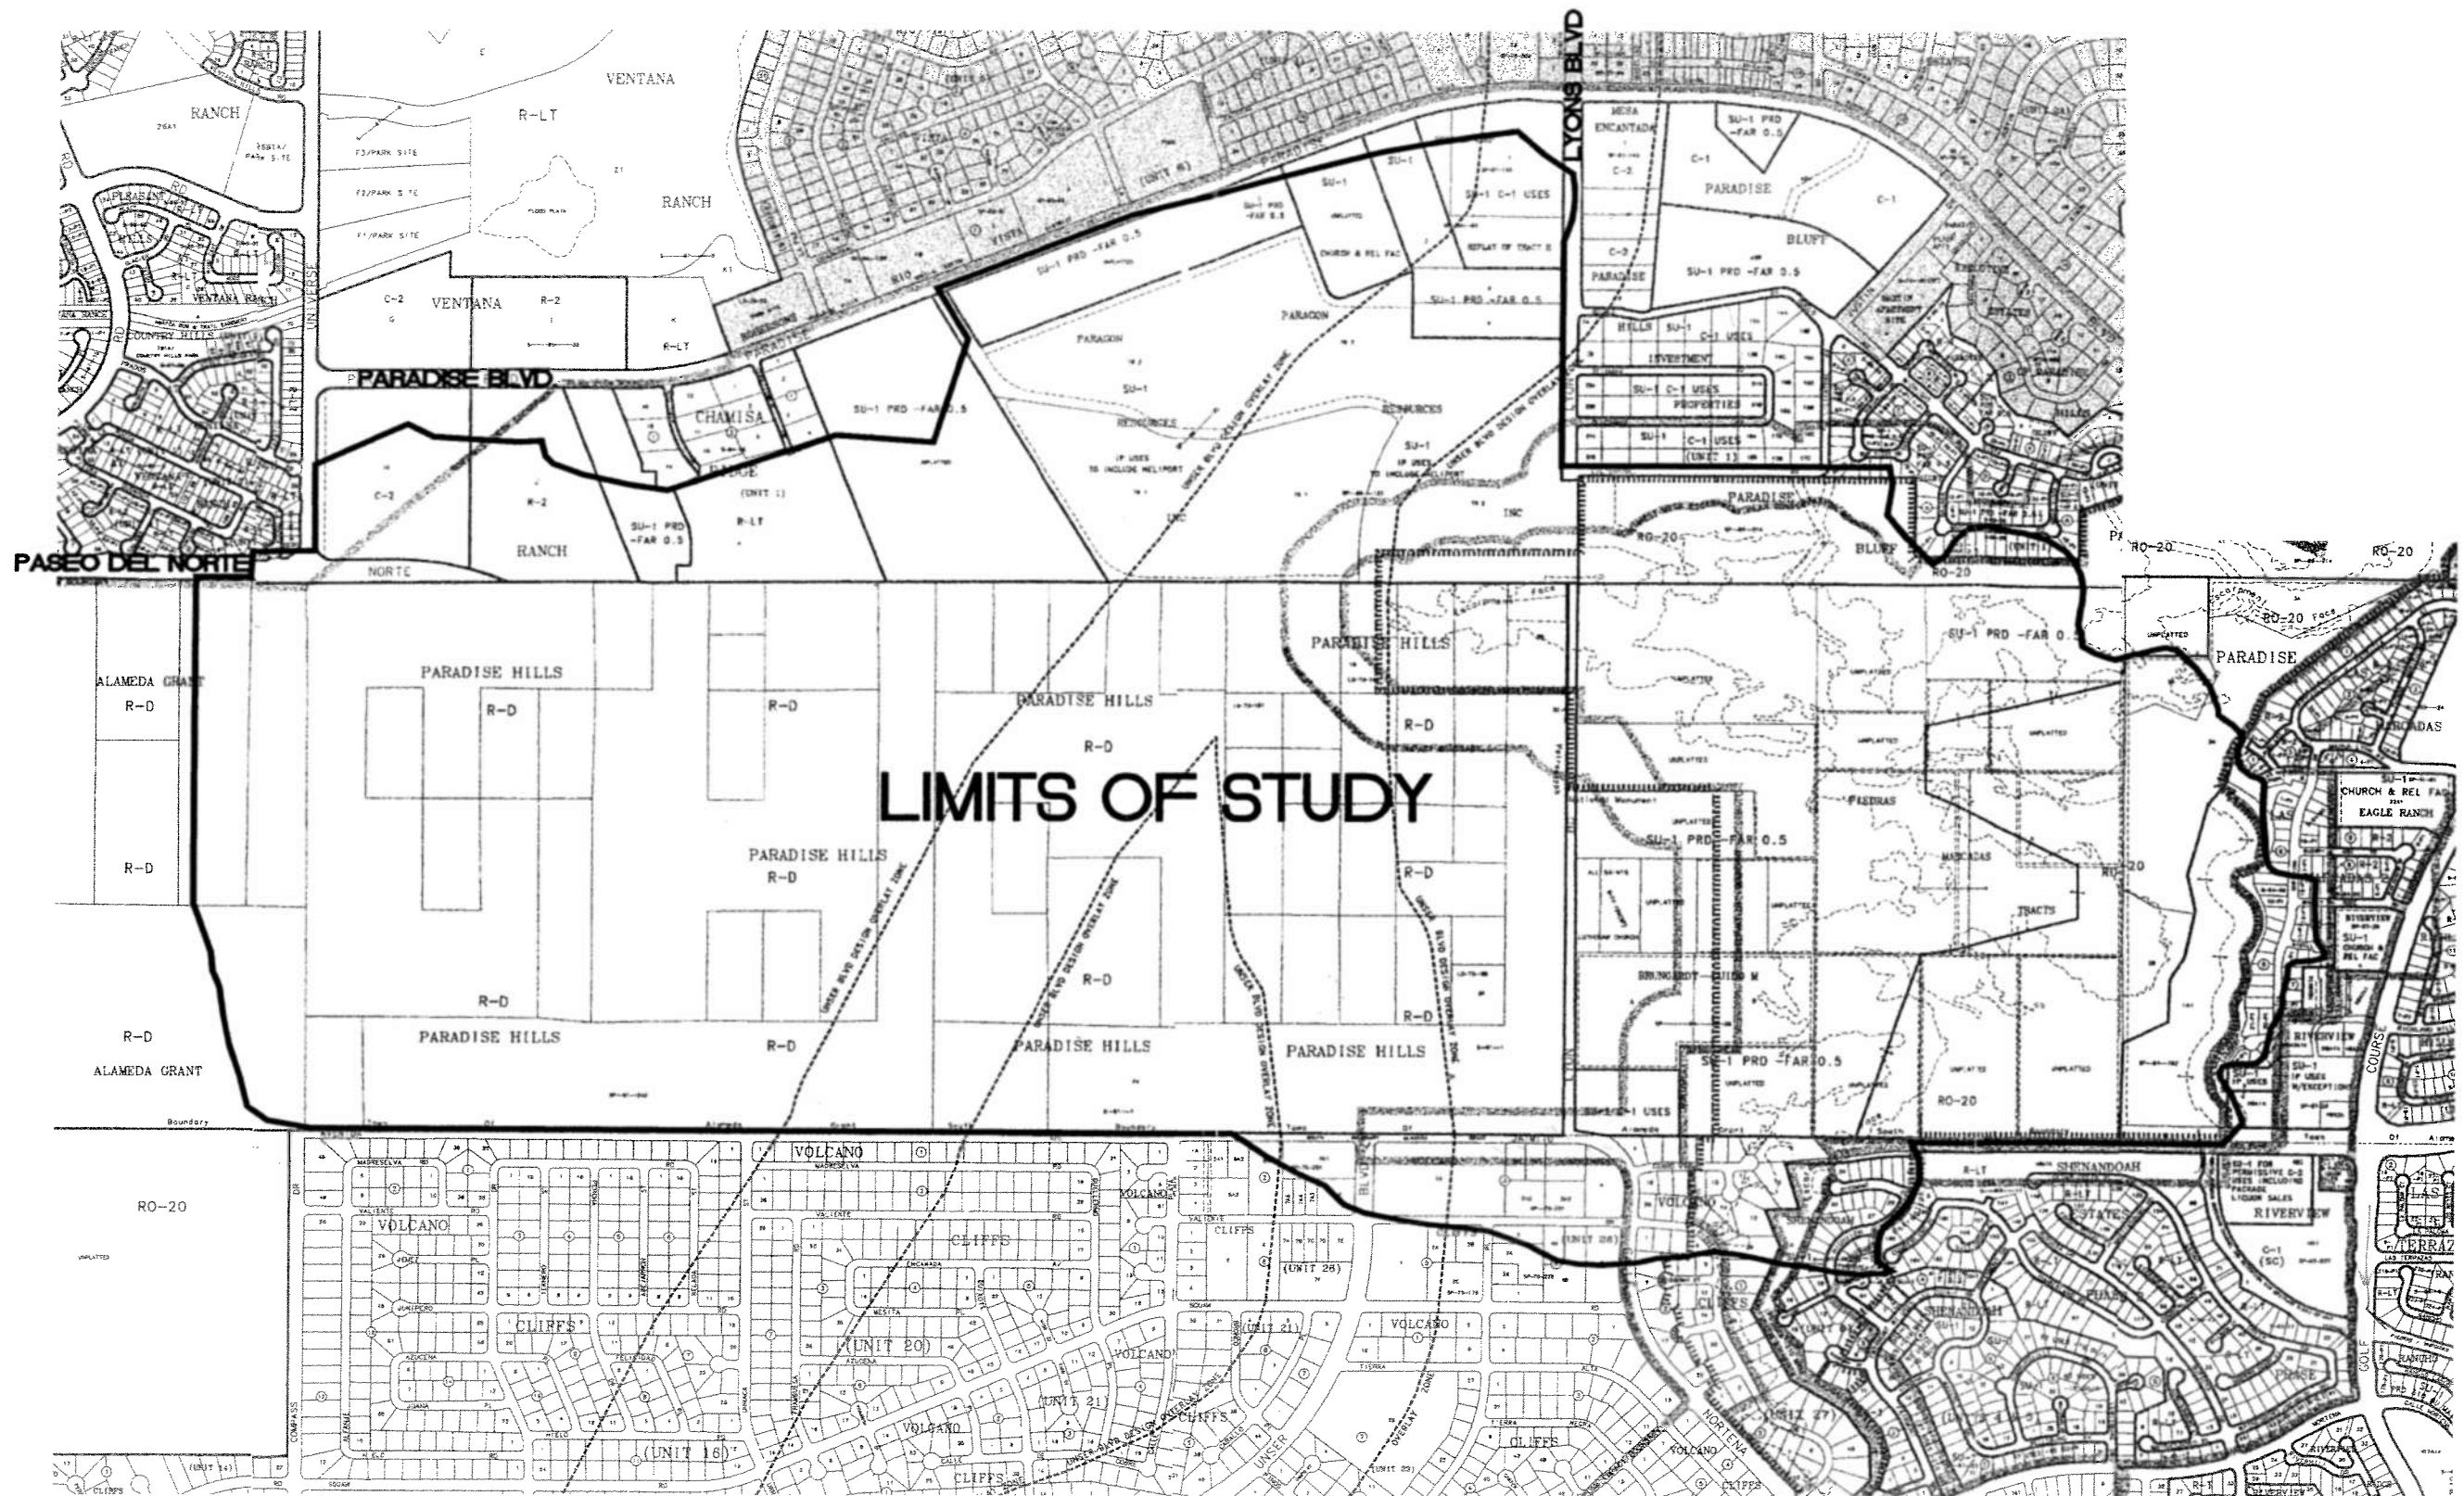

GRAPHIC SCALE

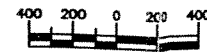

SCALE: 1"=400'

ENGINEER'S SEAL RONALD R. BOHANNAN P.E. #7868	PARAGON PROPERTIES	DRAWN BY JDN
	LIMITS OF STUDY	DATE 07-14-03
	TERRA WEST, LLC 8500 JEFFERSON NE ALBUQUERQUE, NEW MEXICO 87113 (505)858-3100	2230MCMF-7-14-03
		SHEET # - JOB # 220039

PIEDRAS MARCADAS WATERSHED AND LYON BOULEVARD


Storm Drain Drainage Management Plan


JULY 29, 2003

Prepared for:
Albuquerque Metropolitan Arroyo
Flood Control Authority
2600 Prospect NE
Albuquerque, NM 87107

Bohannon & Huston INC.

▲ ENGINEERING
▲ ADVANCED TECHNOLOGIES
▲ SITEWORK

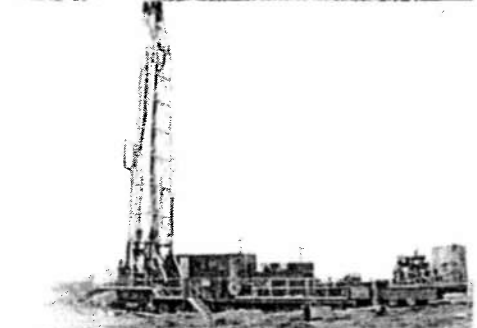

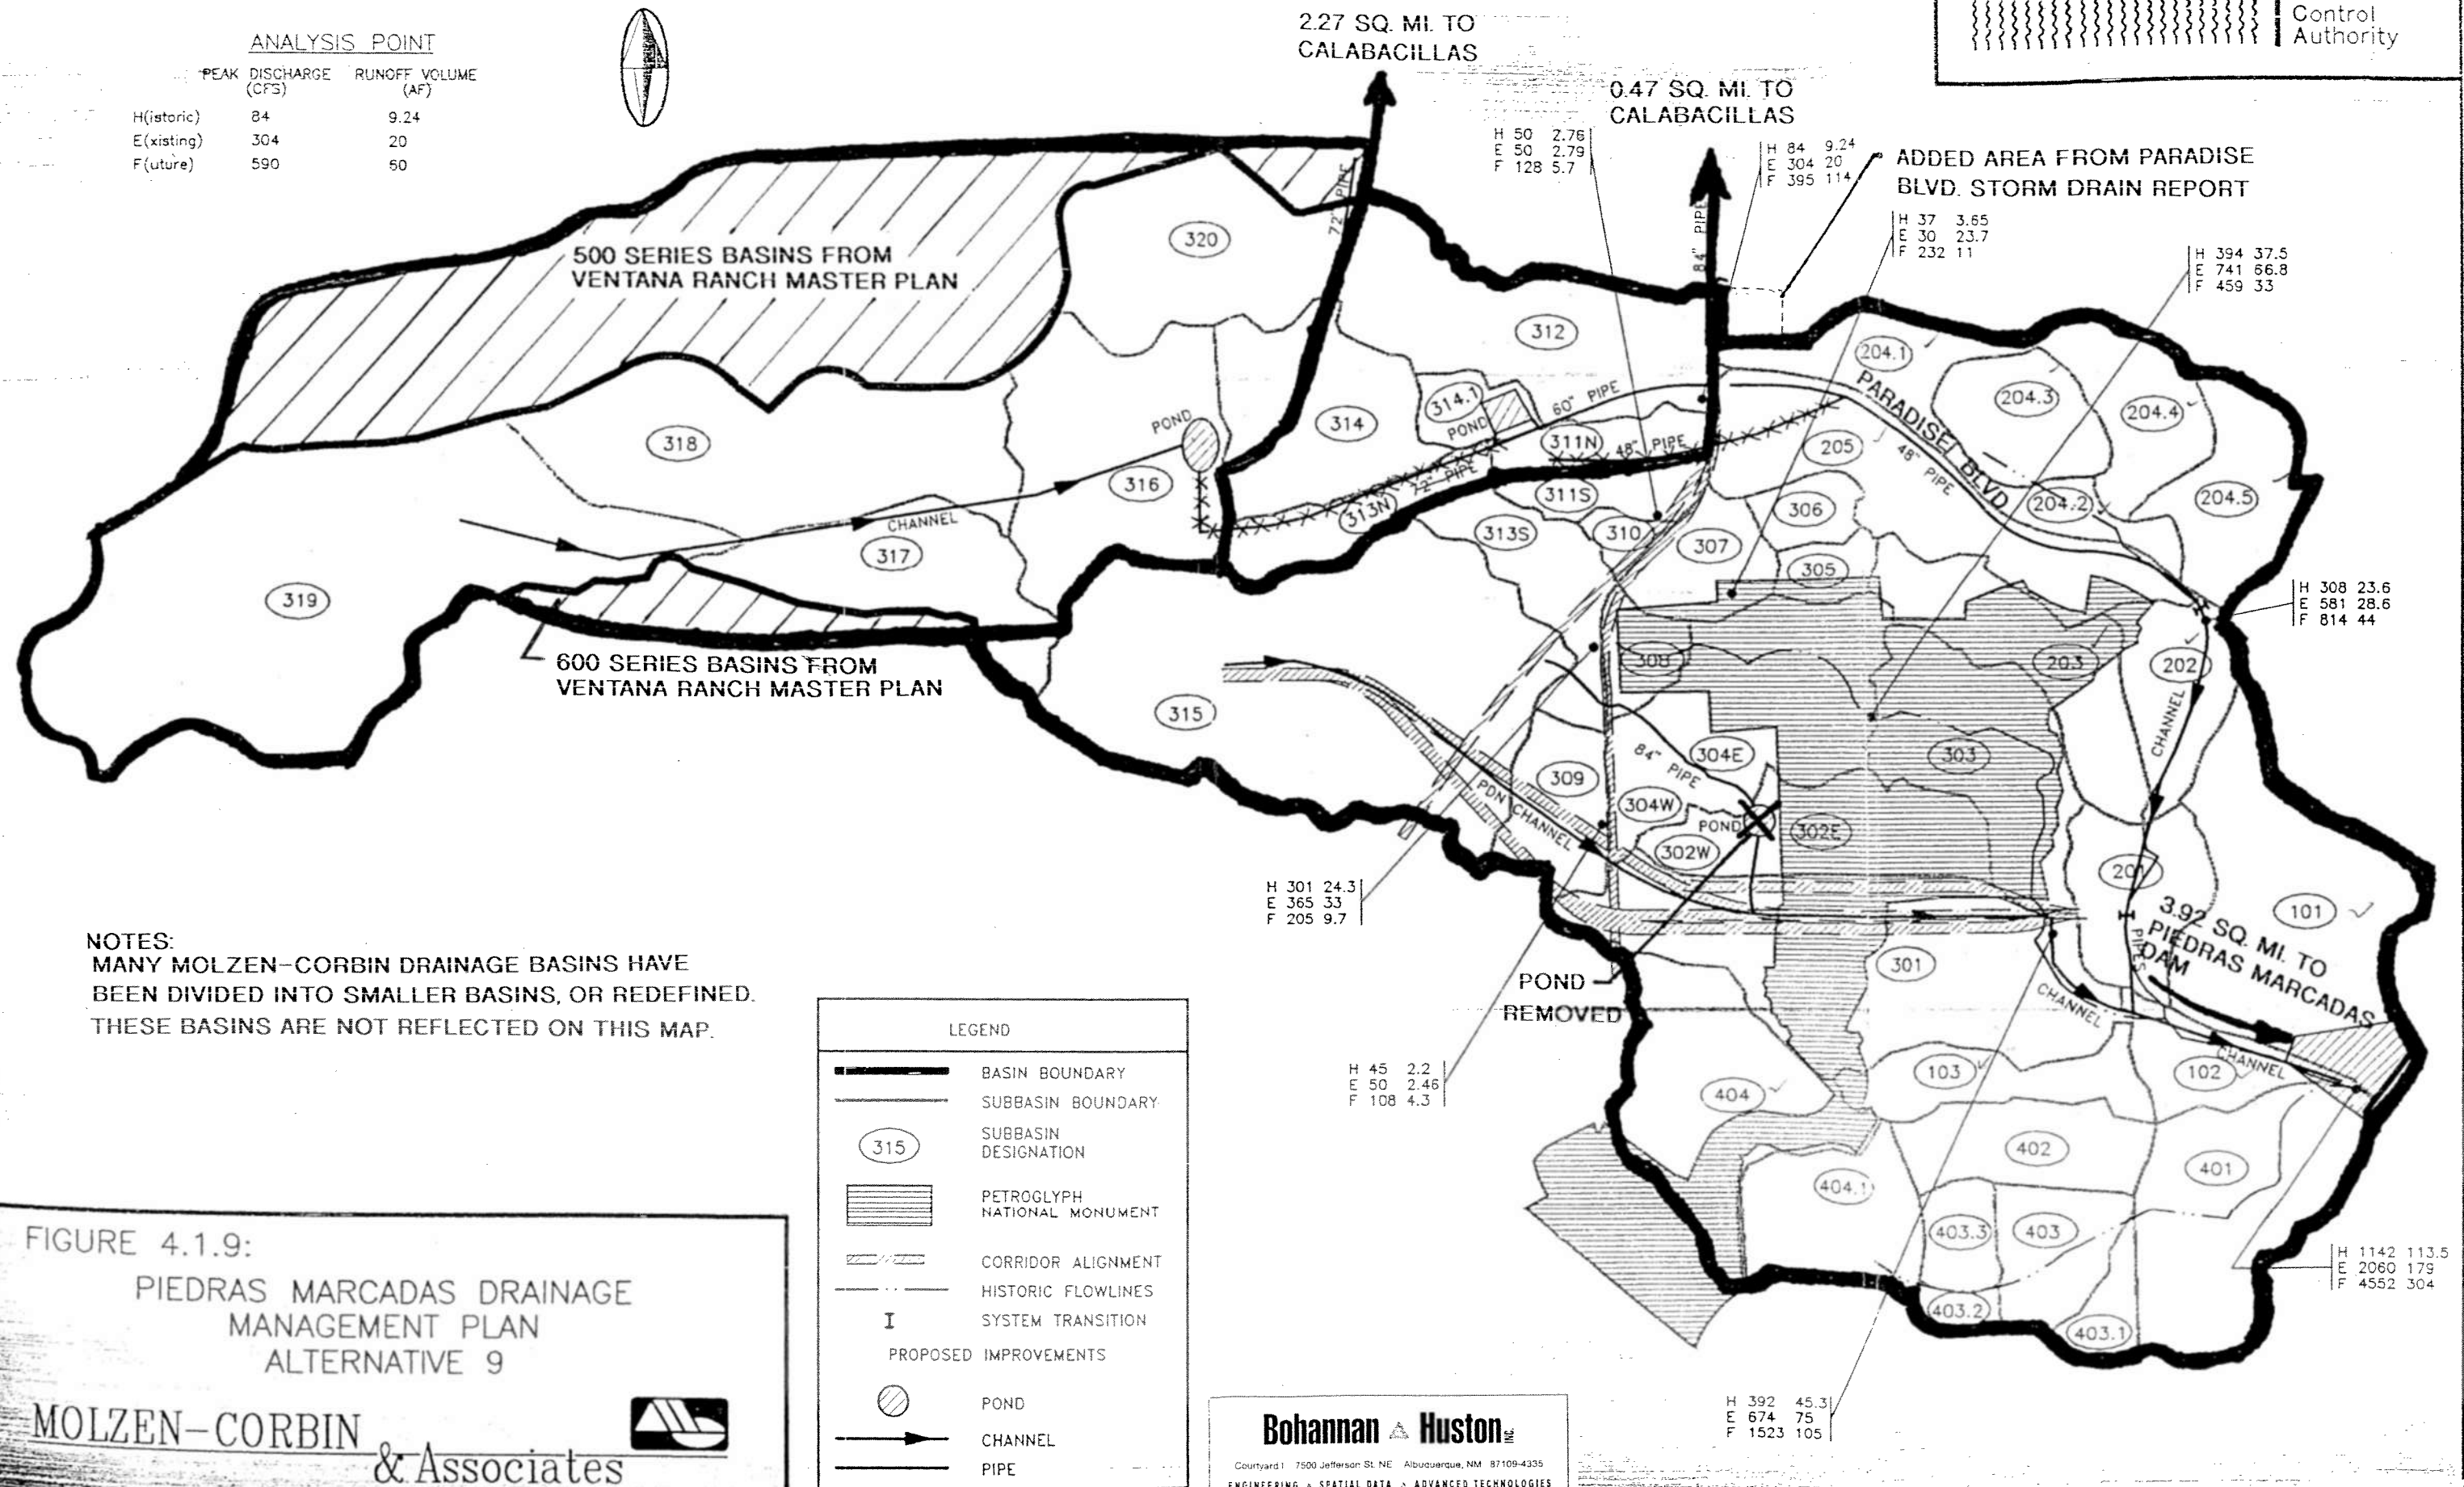

MOLZEN-CORBIN & Associates

LEGEND

- | | |
|---|------------------------------|
|  | BASIN BOUNDARY |
|  | SUBBASIN BOUNDARY |
|  | SUBBASIN DESIGNATION |
|  | PETROGLYPH NATIONAL MONUMENT |
|  | CORRIDOR ALIGNMENT |
|  | HISTORIC FLOWLINES |
|  | SYSTEM TRANSITION |
| | PROPOSED IMPROVEMENTS |
|  | POND |
|  | CHANNEL |
|  | PIPE |

Bohannon  Huston^{PC}

Courtyard I 7500 Jefferson St. NE Albuquerque, NM 87109-4335
ENGINEERING & SPATIAL DATA & ADVANCED TECHNOLOGIES

BASINS FOR MOLZEN-CORBIN ALTERNATIVE 9 FIGURE 1