


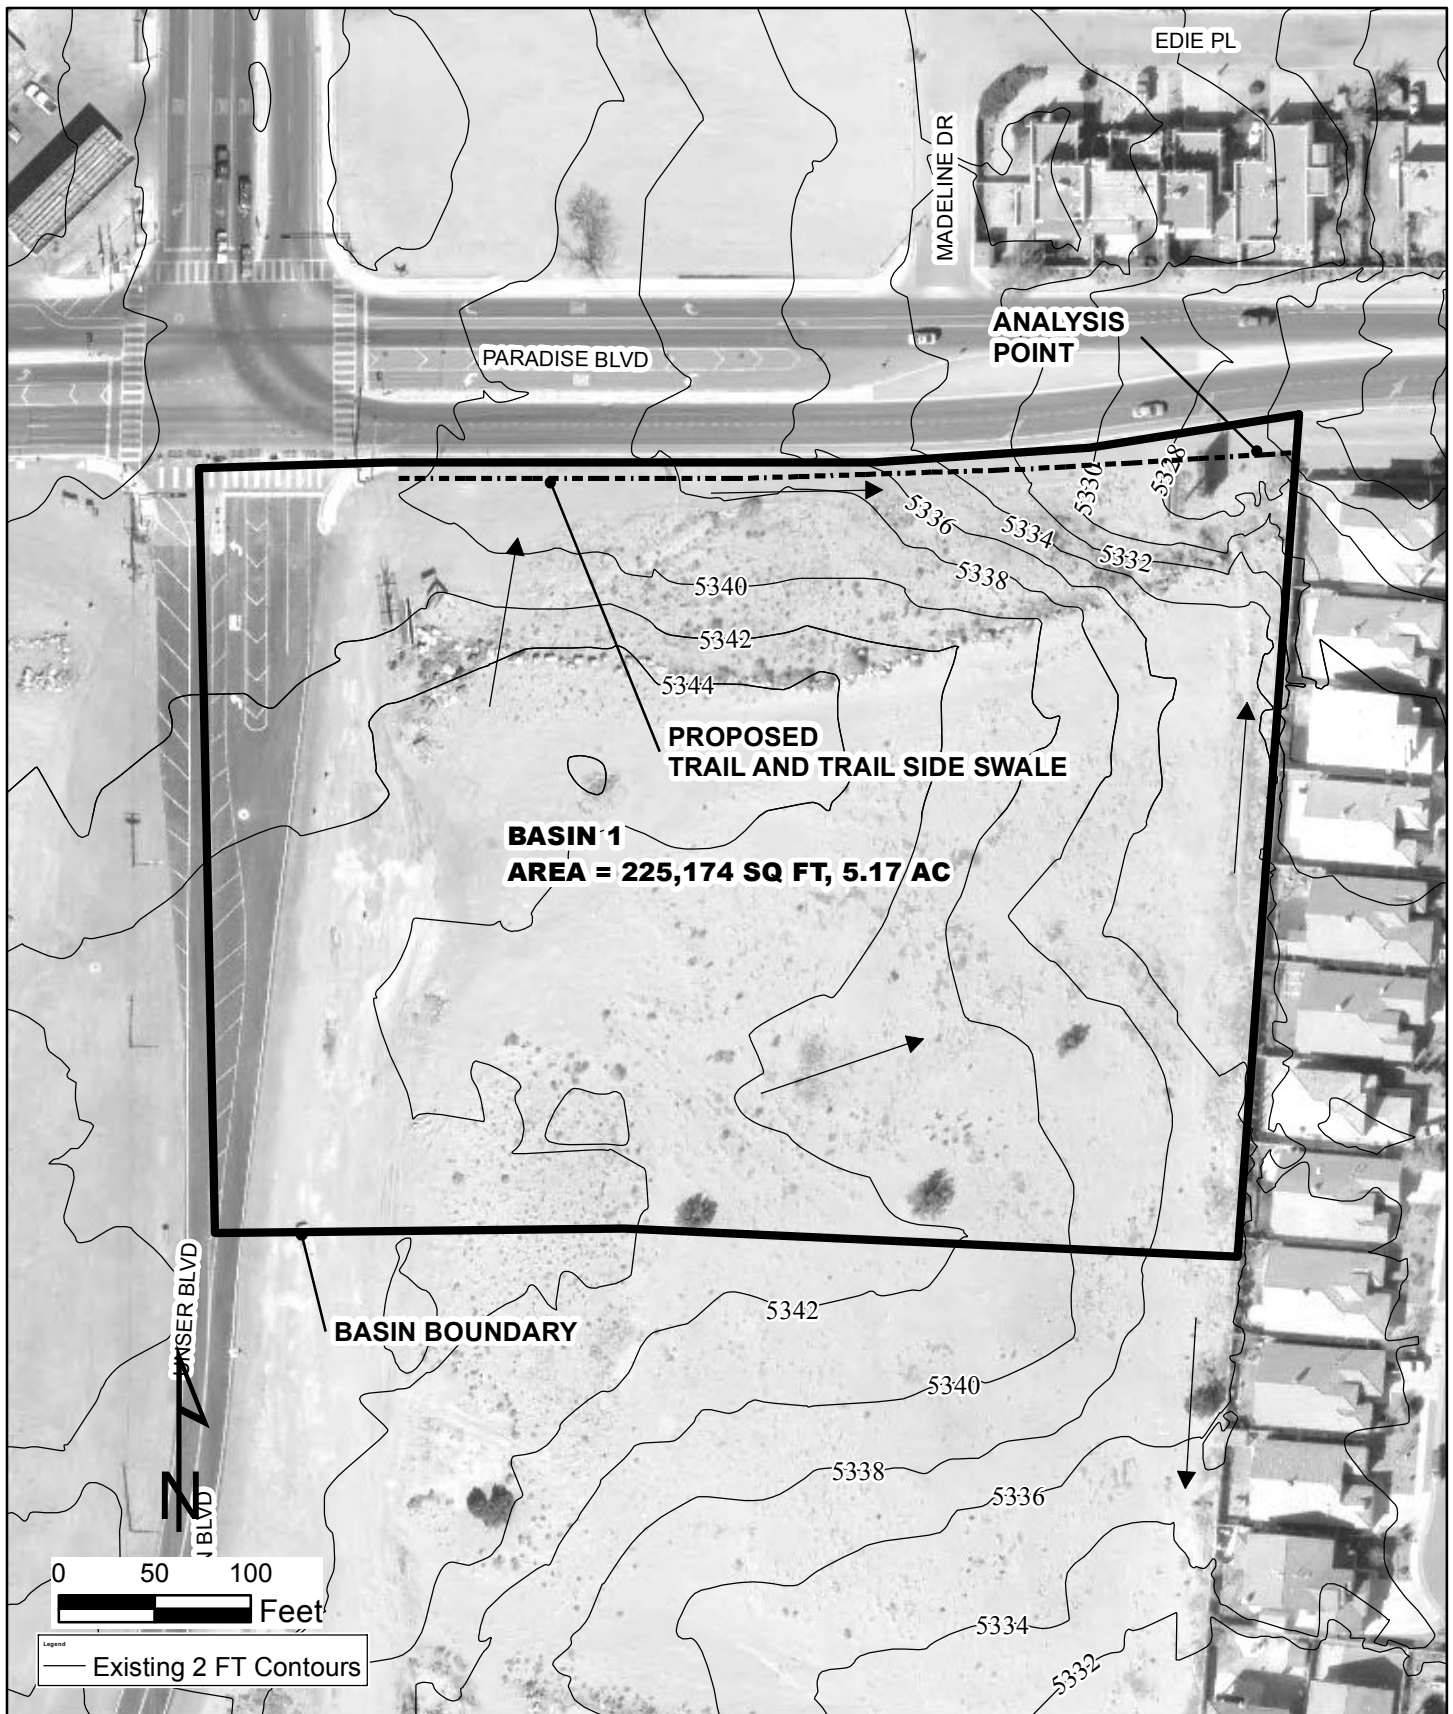

## **DRAINAGE BASIN MAP**

ABSOLUTE SCALE: 1:1,200

Project: Paradise Blvd. Trail Improvements Project

Prepared By: KJohnson

Date: September 2013

Path: P:\Engineering Project Information\Paradise Hills Trail\Design Documentation\Drainage\_Unser and Paradise.mxd