



(A4) ENLARGED BUILDING EXIST ACCESS

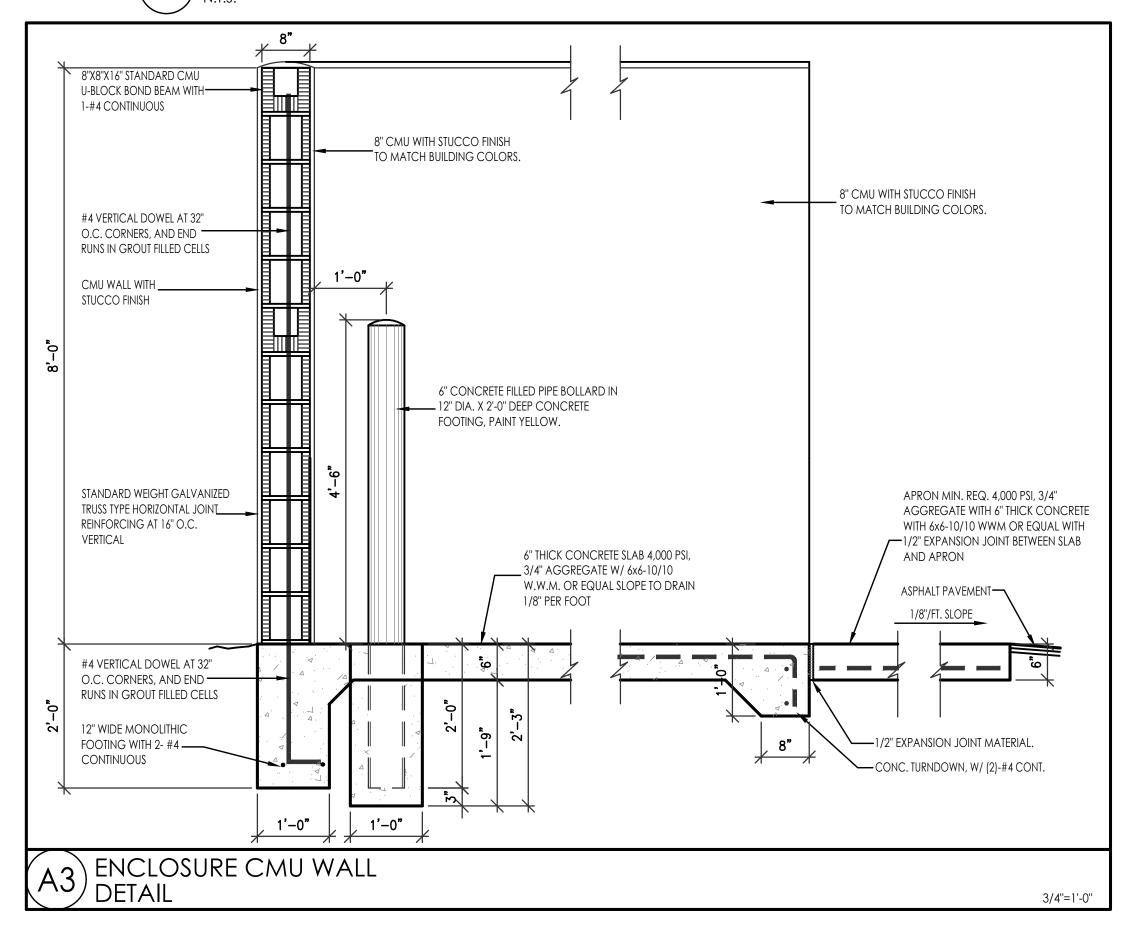

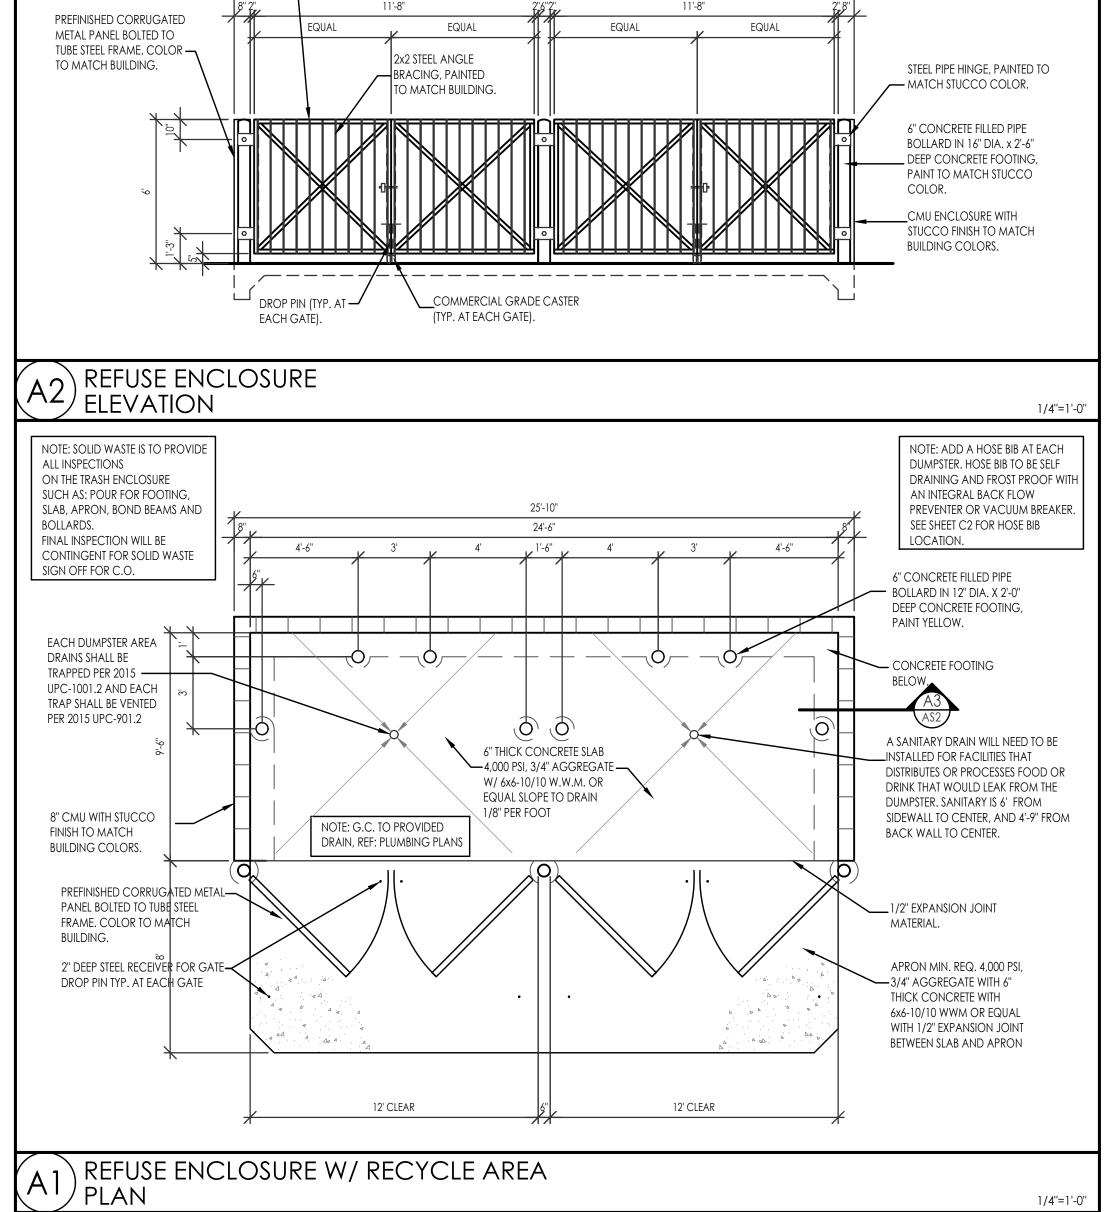

25'-10"

4x4 TUBE STEEL FRAME. PAINTED TO

MATCH BUILDING.

EAGLE RANCH RETAII SITE DETAILS 9641 EAGLE RANCH F ALBUQUERQUE, NM 8 PROJECT #1620

REVISION DATE TE OF NEW MEX RICHARD P. BENNETT No. 1240 RBA ARCHITEC DATE 03-05-2024 SHEET NUMBER

AS-2.1

1/4"=1'-0"