
TYPICAL SWALE CONFIGURATION SOIL RETENTION BLANKET
OR ROCK PLATING
(BLANKET SHOWN)
TOP OF EARTH BERM SHALL
BE CONSTRUCTED LEVEL WASH RACK FILTER FABRIC DIVERSION DIKE NO. DATE REV. BY DESCRIPTION
REVISIONS (OR CHANGE NOTICES)
NEW MEXICO
DEPARTMENT OF TRANSPORTATION
STANDARD DRAWING T.E.S.C.M.

OFFSITE TRACKING

PREVENTION & DIVERSION DIKE


APPROVED RAYMING FOR THE PROPERTY OF THE PROPERTY O DIVERSION DIKE OFFSITE TRACKING PREVENTION 603-01-7/7 SHEET 7 OF 7

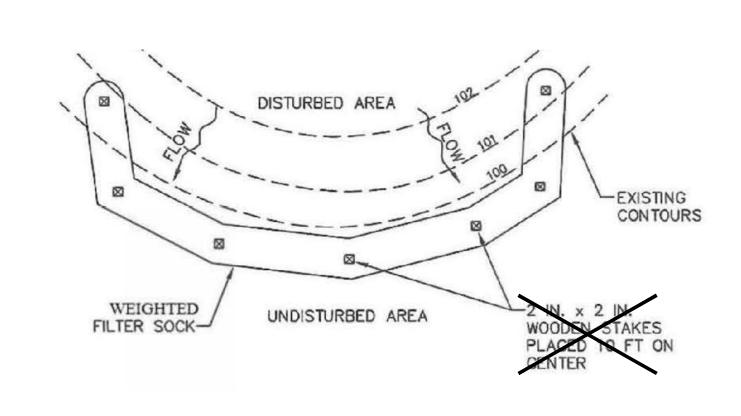

MULCH SOCK DETAIL

SCALE: NOT TO SCALE

TEMPORARY EROSION SEDIMENT CONTROL DETAILS

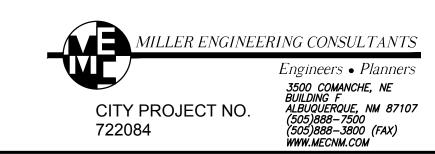

date: JANUARY 24, 2018 drawn by: V&A checked by: RRV file name: TECSP.dwg

9C of 9