
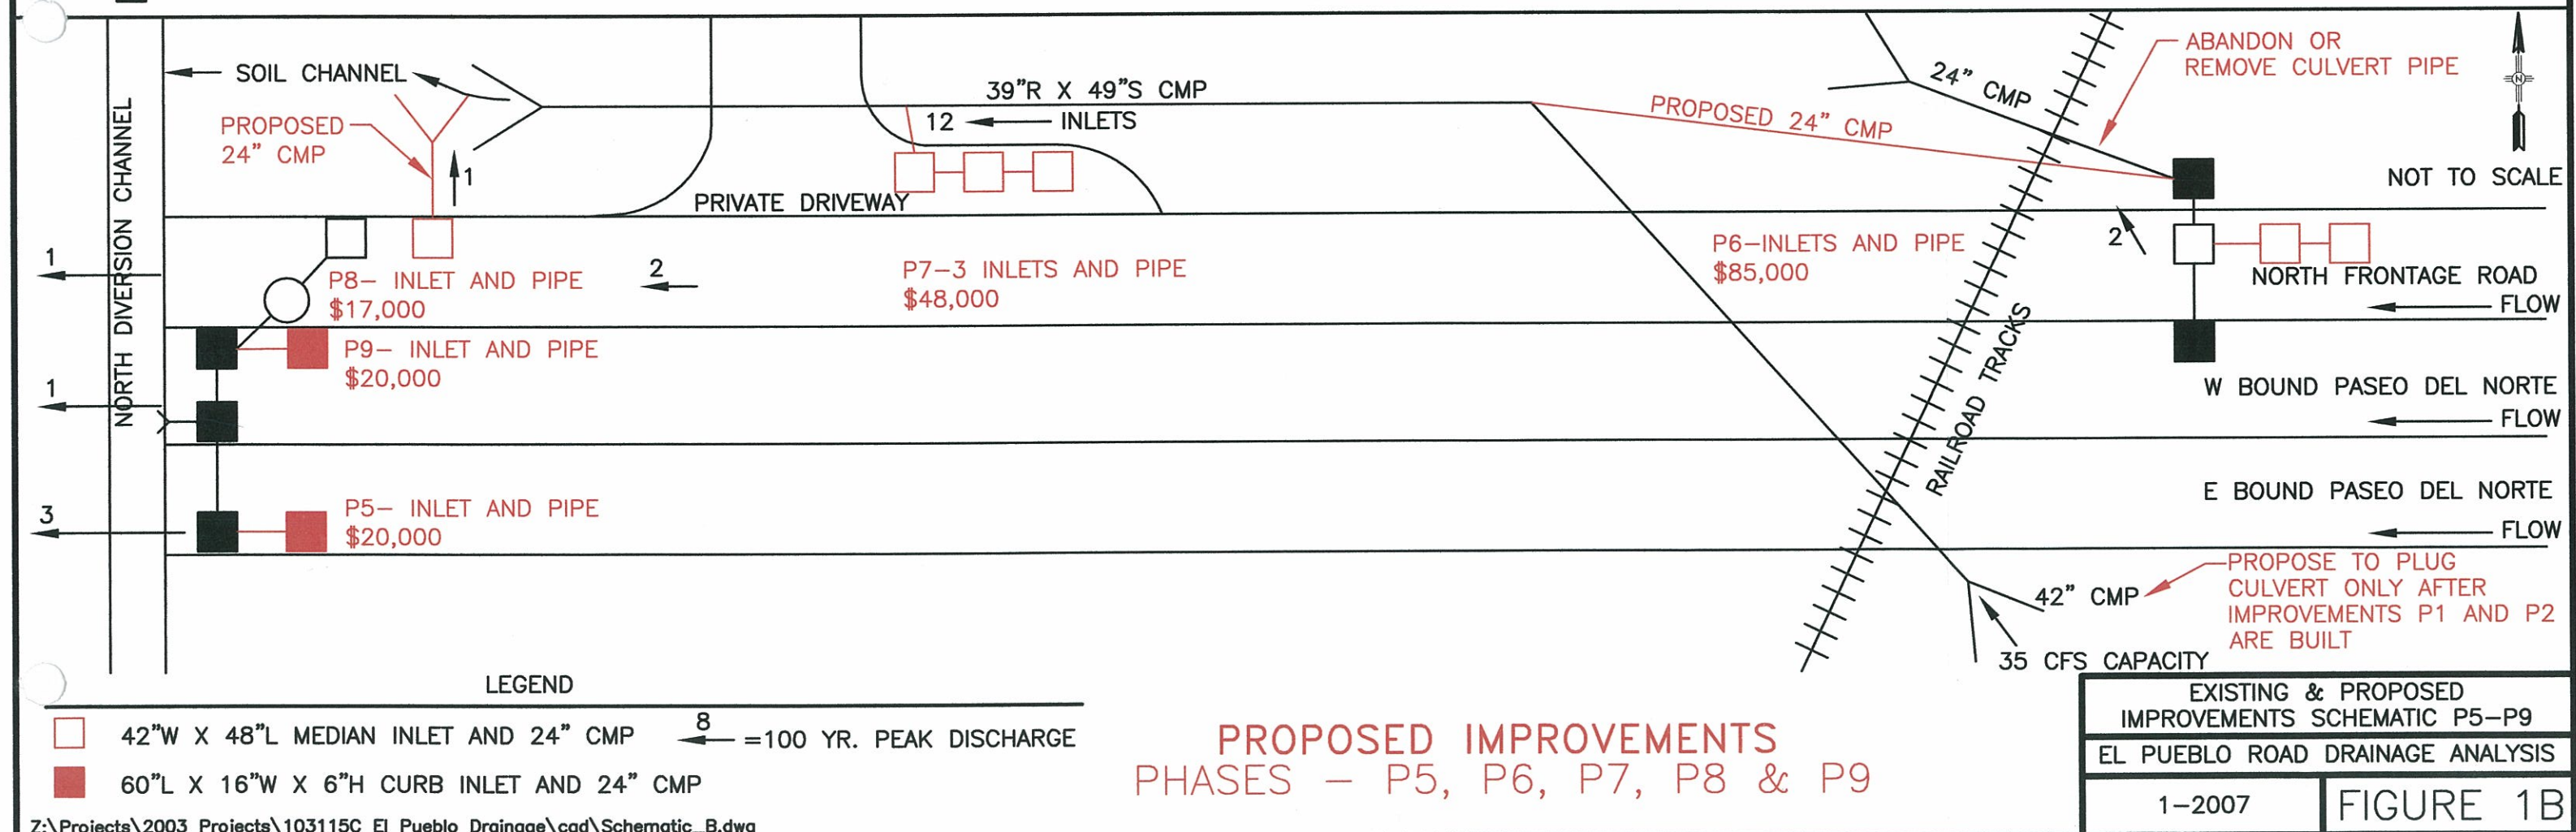


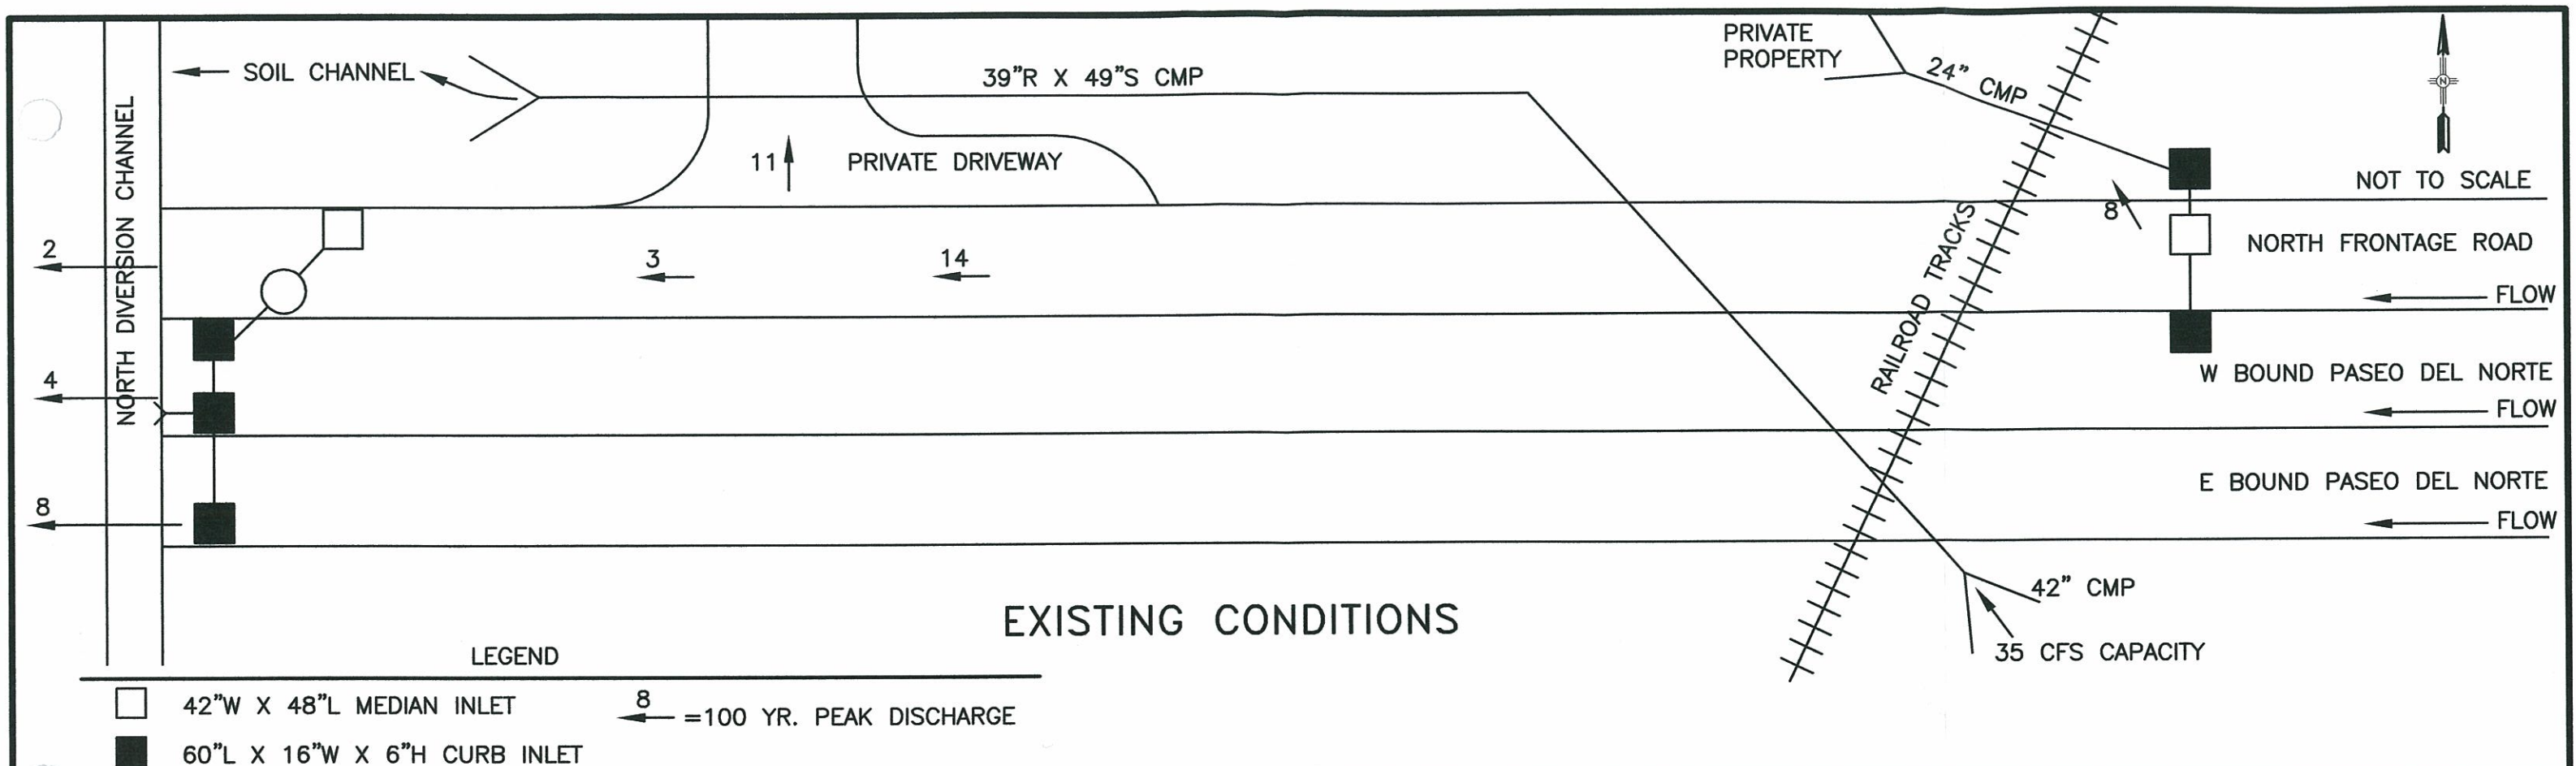

PROPOSED IMPROVEMENTS PHASES - P5, P6, P7, P8 & P9

EXISTING & PROPOSED IMPROVEMENTS SCHEMATIC P5-P9	
EL PUEBLO ROAD DRAINAGE ANALYSIS	
1-2007	FIGURE 1B