

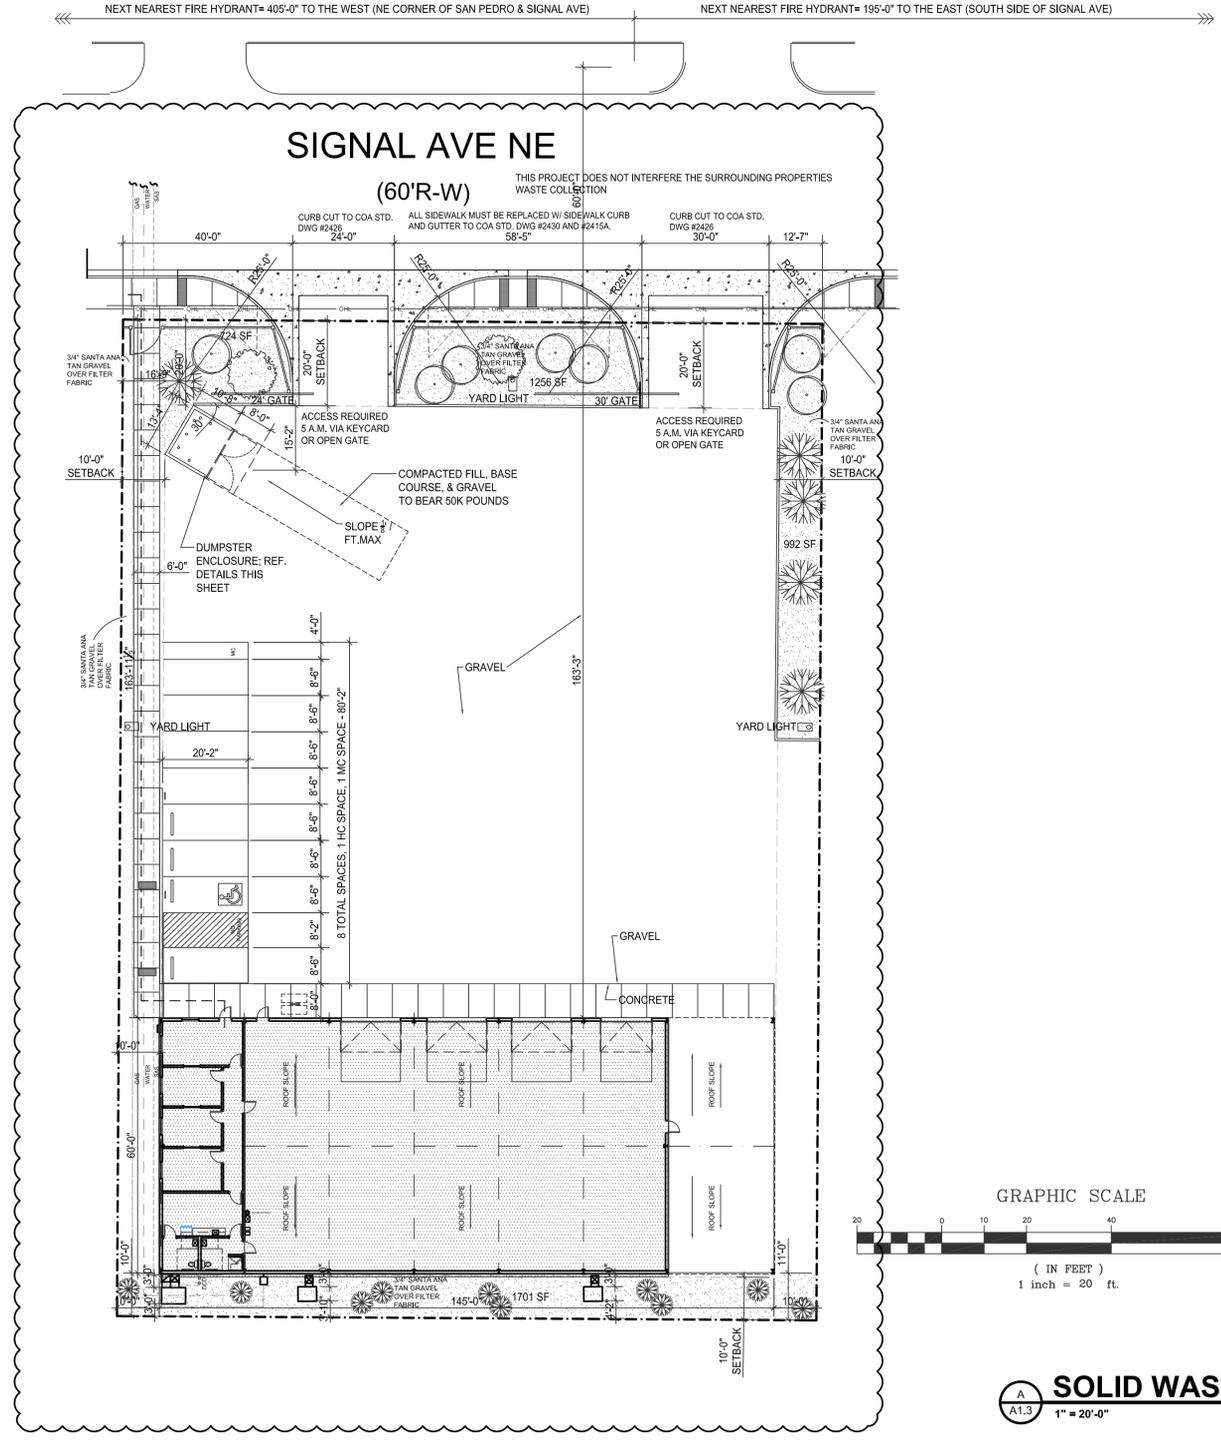
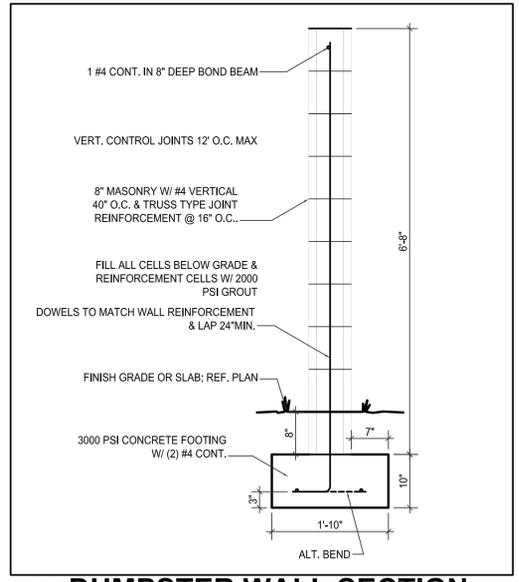


Approved for access by the Solid Waste Department for a single trash enclosure  
by Herman Gallegos 10-07-22 *Herman Gallegos*  
\*\*Gate code will be provided for Solid Waste access\*\*

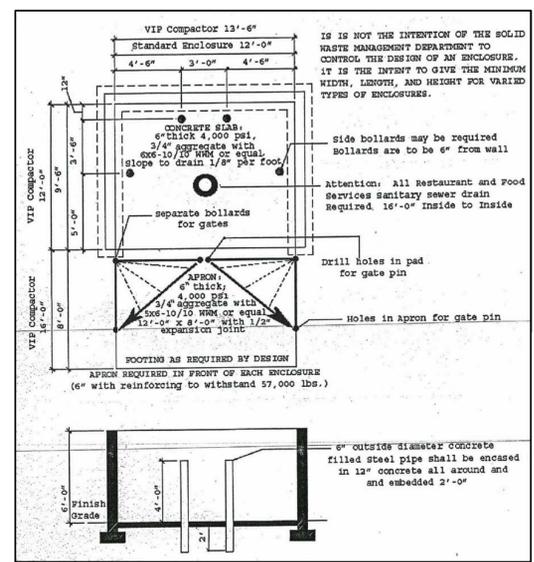

SI MONS ARCHITECTURE IS NOT RESPONSIBLE FOR ANY WORK DONE BY CONTRACTORS, SUBCONTRACTORS OR SUPPLIERS. SI MONS ARCHITECTURE, ALL RIGHTS RESERVED. THIS DOCUMENT IS THE PROPERTY OF SI MONS ARCHITECTURE. IT IS TO BE USED ONLY FOR THE PROJECT AND SITE SPECIFIC STATUTORY REQUIREMENTS. ANY REUSE OR MODIFICATION OF THIS DOCUMENT WITHOUT SI MONS ARCHITECTURE'S WRITTEN CONSENT IS STRICTLY PROHIBITED. SI MONS ARCHITECTURE, 10000 UNIVERSITY BLVD., SUITE 100, ALBUQUERQUE, NM 87131. PHONE: 505-480-4796. FAX: 505-480-4796. WWW.SIMONSARCHITECTURE.COM

Joseph F. Simons, Jr., aia  
nm lic 002890  
p.o. box 67408  
albq, n.m., 87193-7408  
ph. 505-480-4796  
joe@simonsarchitecture.com

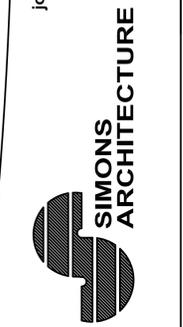

**BIG DOG STUDIO RENTAL OFFICE / WAREHOUSE**  
6100 SIGNAL AVE NE  
ALBUQUERQUE, NM 87113  
BERNALILLO COUNTY

JOB NUMBER: BIG-001  
DATE: 6-29-22  
REVISIONS: 9.29.22

DESIGNED & DRAWN BY: JFS

**A1.3**