

## Private Drainage Facilities within City Right-of-Way **Notice to Contractor**

(Special Order 19 ~ "SO-19")

- 1. Build sidewalk culvert per COA STD DWG 2236. Work is permitted and inspected by DMD Construction Services Division.
- 2. An excavation permit will be required before beginning any work within City Right-Of-Way.
- 3. All work on this project shall be performed in accordance with applicable federal, state and local laws, rules and regulations concerning construction safety and health.
- 4. Prior to any excavation, the contractor must contact New Mexico One Call, dial "811" [or (505) 260-1990] for the location of existing utilities.
- 5. Prior to construction, the contractor shall excavate and verify the locations of all obstructions. Should a conflict exist, the contractor shall notify the engineer so that the conflict can be resolved with a minimum amount of delay.
- 6. Backfill compaction shall be 95%.
- 7. Maintenance of the facility shall be the responsibility of the owner of the property being served.
- 8. Work on arterial streets may be required on a 24-hour basis.
- 9. For excavation and barricading inspections, contact DMD Construction Services Division.

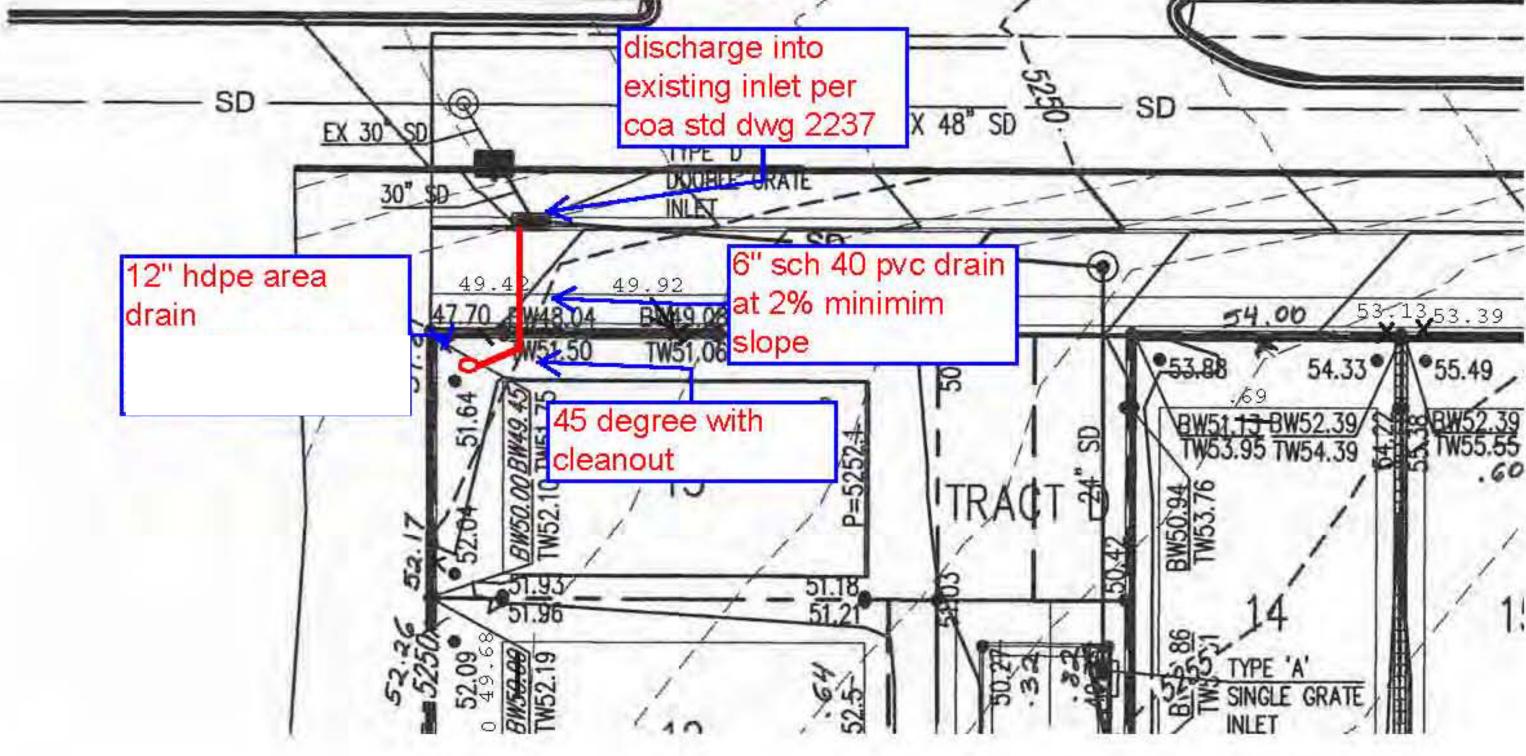

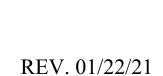

**CAUTION:** 


IMPROVEMENTS.


EXISTING UTILITIES ARE NOT SHOWN. IT SHALL BE THE SOLE RESPONSIBILITY OF THE CONTRACTOR TO CONDUCT ALL

**NECESSARY FIELD INVESTIGATIONS PRIOR** 


TO ANY EXCAVATION TO DETERMINE THE


ACTUAL LOCATION OF UTILITIES & OTHER

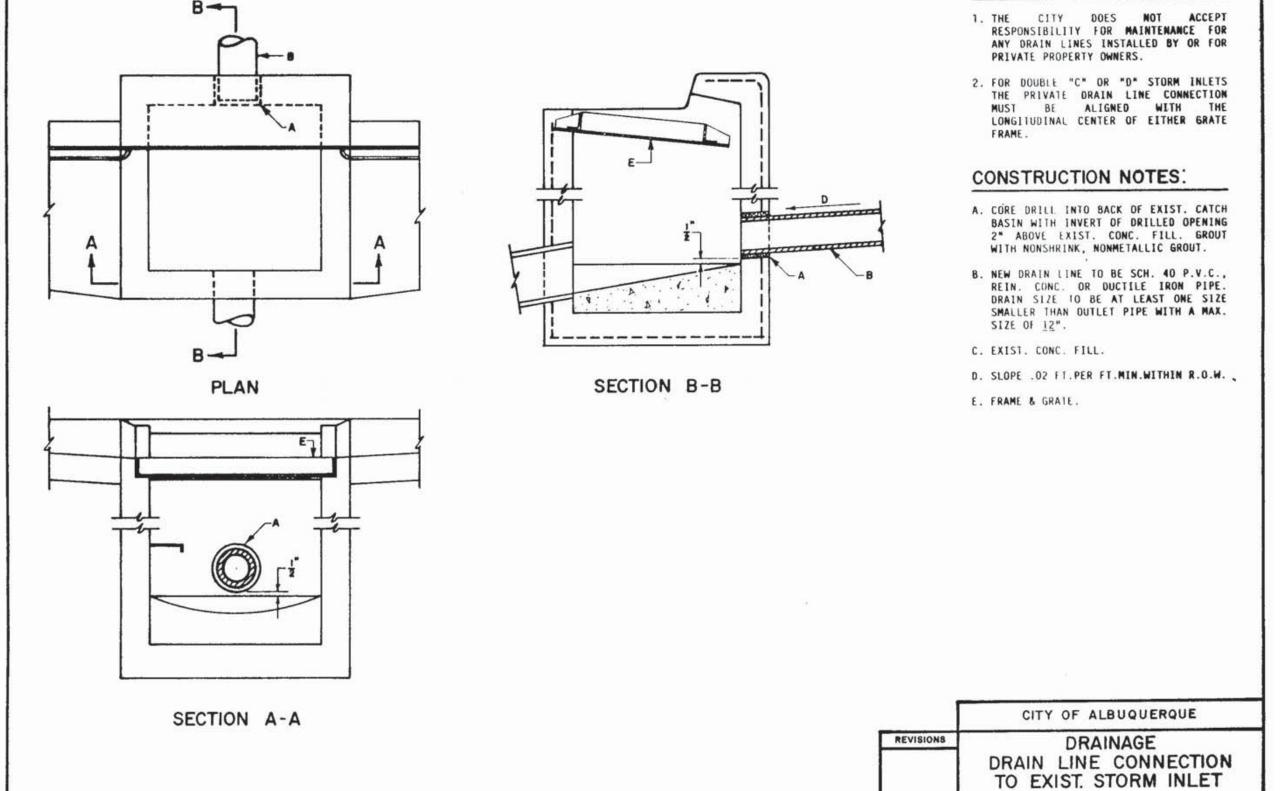


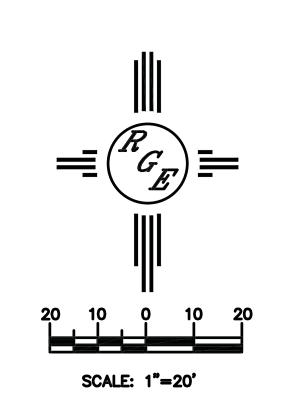

DWG. 2237

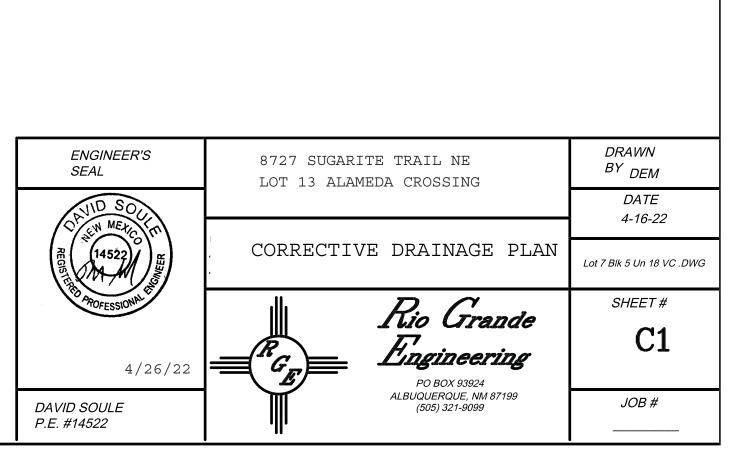

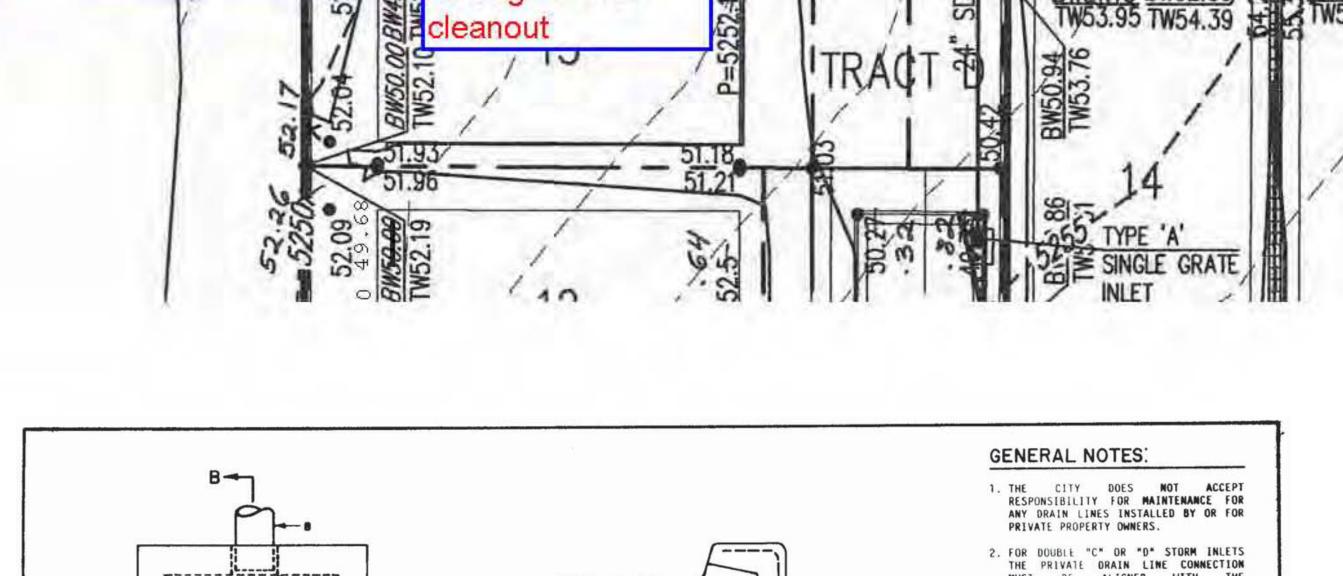

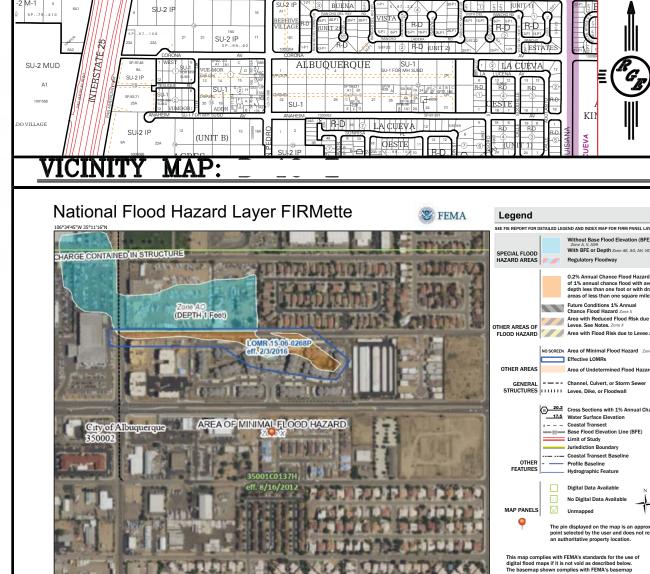

FIRM MAP: **LEGAL DESCRIPTION:** 

LOT 13 ALAMEDA CROSSING