


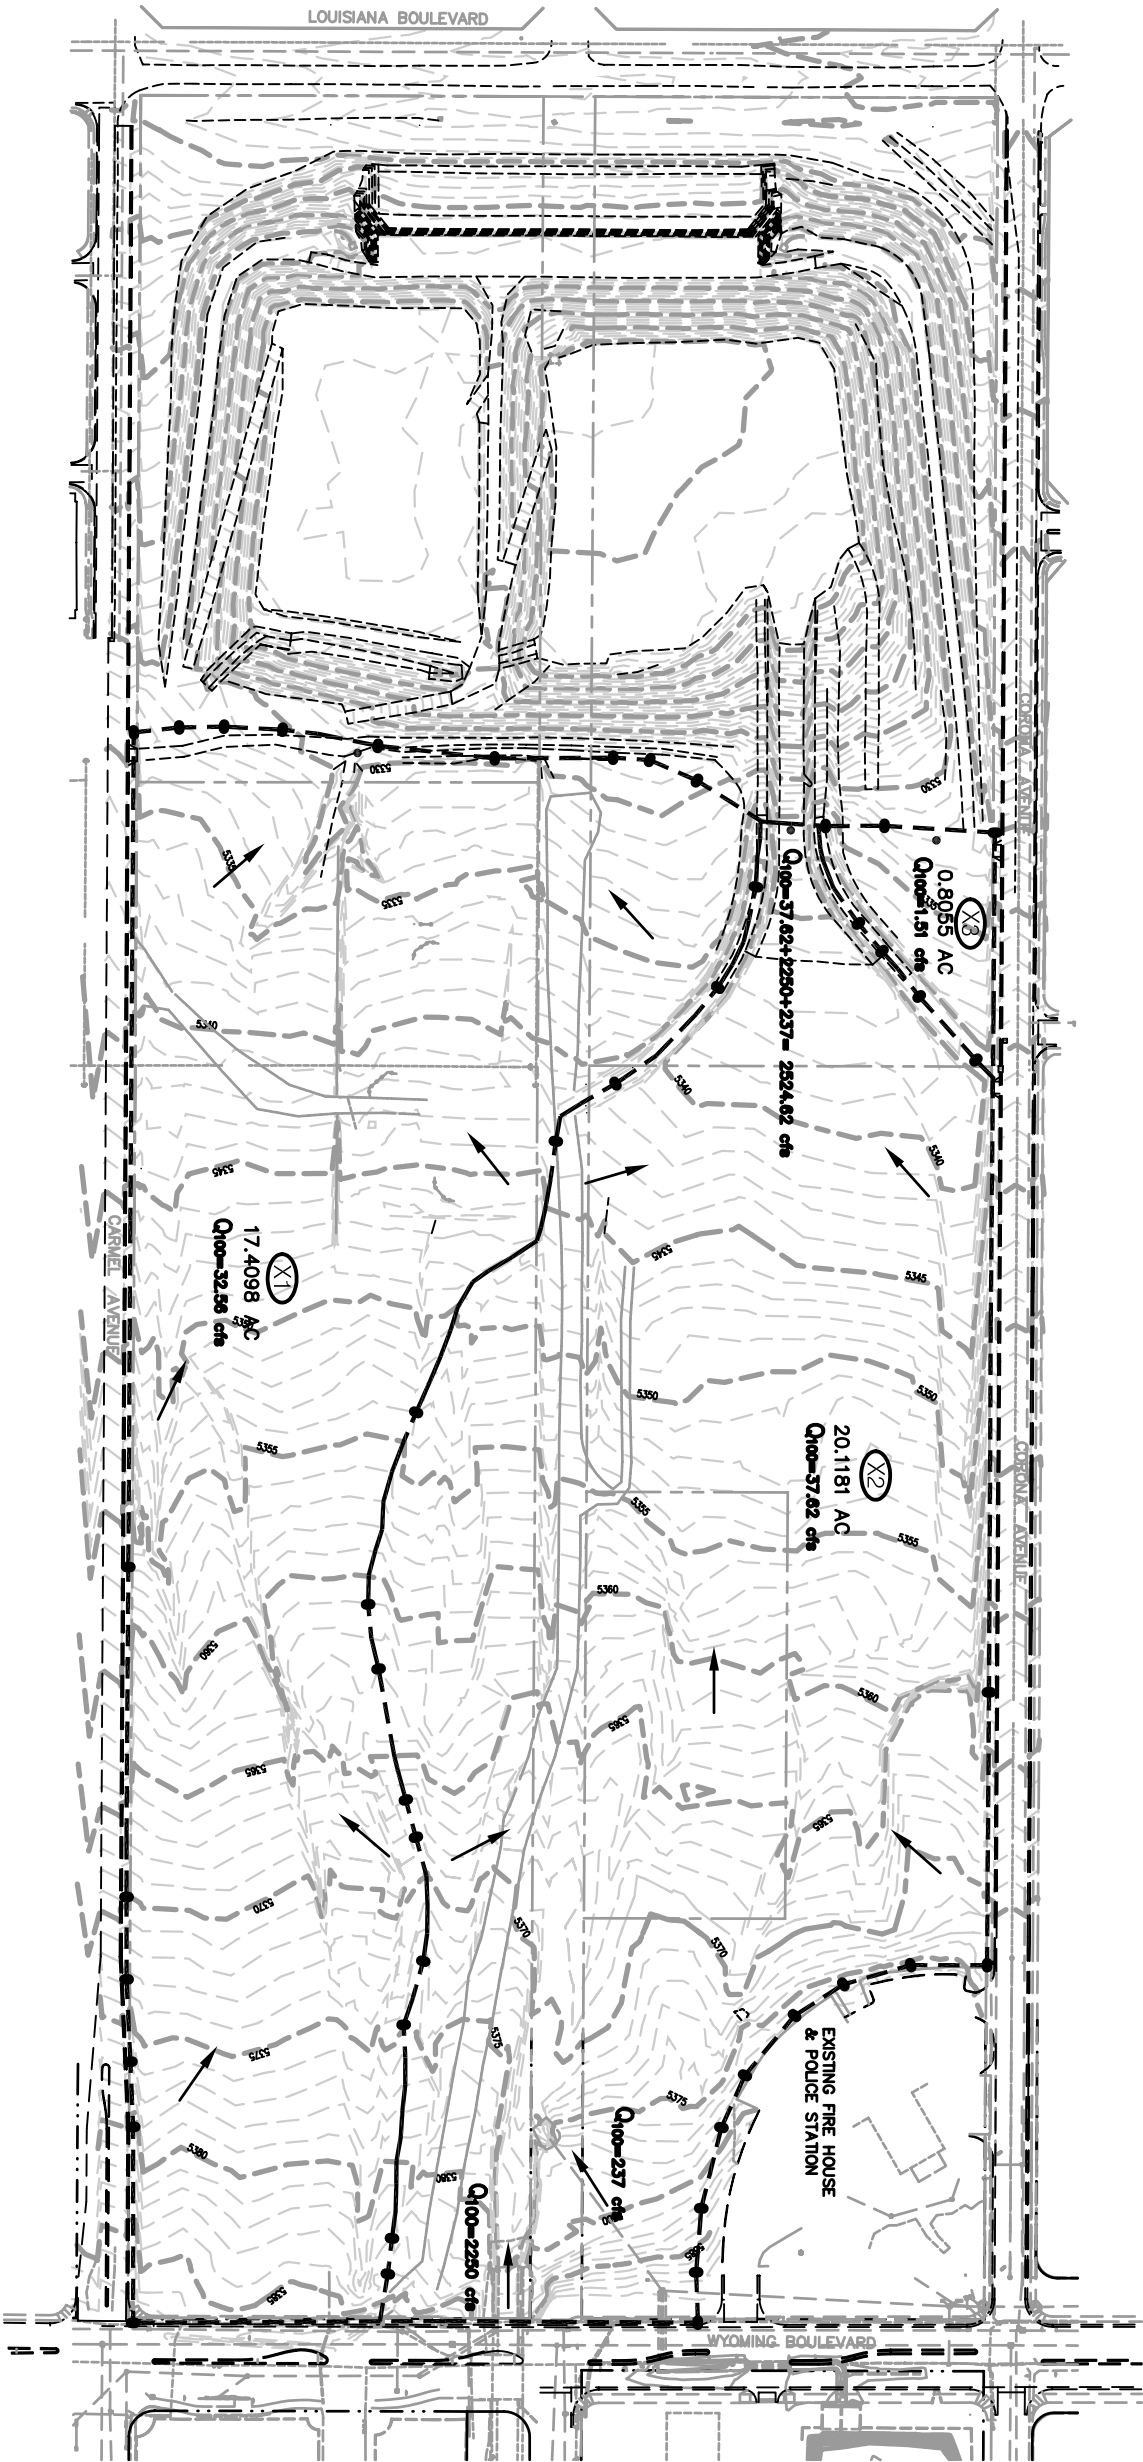

LEGEND

(X)

EXISTING BASIN ID

—



BASIN LINE

→

FLOW ARROW

RUNOFF FROM EXISTING CONDITIONS DRAINAGE BASINS

BASIN DESIGNATION	AREA (ACRES)	IMPERV. (ACRES)	LAND TREATMENT (ACRES)			PEAK DISCH. (CFS)
X1	17.4098	0	17.4098	0	0	32.56
X2	20.1181	0	20.1181	0	0	37.62
X3	0.8055	0	0.8055	0	0	1.51
TOTALS	38.3334	0	38.3334	0	0	71.89

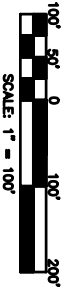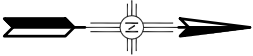

South Engineering Company
A TRC Service Engineering Company
Our Service Engineers are on call 24 hours a day, 7 days a week.

1020358

CITY OF ALBUQUERQUE
DEPARTMENT OF MUNICIPAL DEVELOPMENT

TITLE: NORTH DOMINGO BACA PARK
MASTER PLAN DRAINAGE REPORT
BASIN MAP – EXISTING CONDITIONS

Design Review Committee City Engineer Approval

City Project No.	Last Design Update		Sheet 1 of 3
	Zone Map No. C-19	Street	

NO.	DATE	REMARKS	BY
REVISIONS DESIGN			
DESIGNED BY	GN	DATE	NOV 2004
DRAWN BY	KSH	DATE	NOV 2004
CHECKED BY	GN	DATE	NOV 2004

ENGINEERS SEAL

SURVEY INFORMATION

FIELD NOTES

NO.	BY	DATE

BENCH MARKS

AS BUILT INFORMATION

CONTRACTOR	
WORK STARTED BY	DATE
INSPECTOR'S ACCEPTANCE BY	DATE
FIELD VERIFICATION BY	DATE
DRAWINGS CORRECTED BY	DATE
MICRO-FILM INFORMATION	
RECORDED BY	DATE
NO.	