


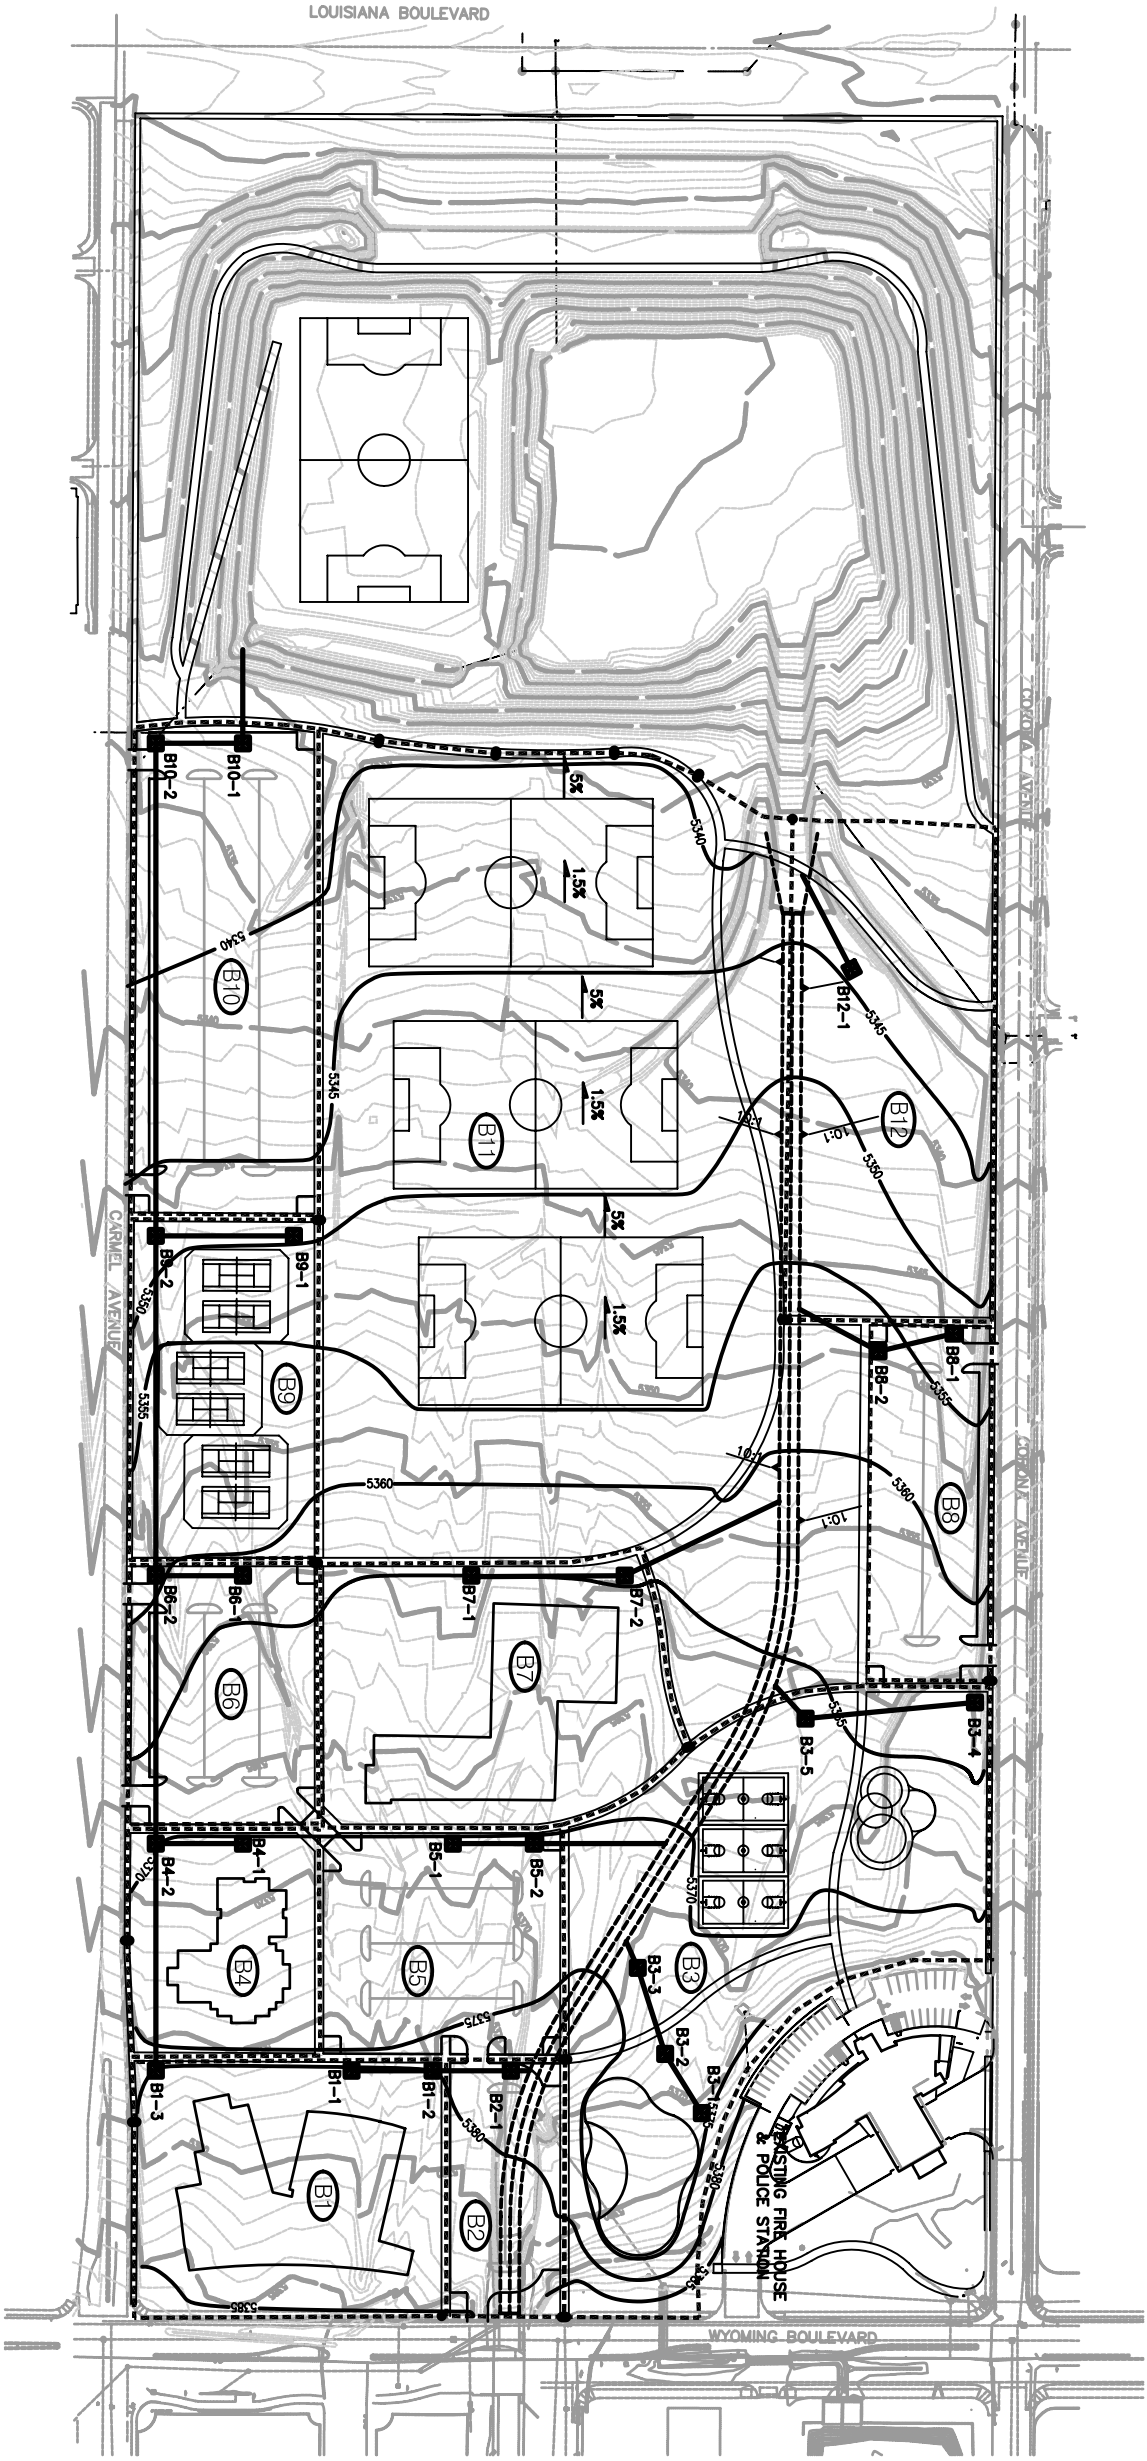

RUNOFF FROM DEVELOPED CONDITIONS DRAINAGE BASINS



BASIN DESIGNATION	AREA (ACRES)	IMPERV. (%)	LAND TREATMENT (ACRES)	PEAK DISCH (CFS)
B1	2.4976	0.9015	0	0.7661
B2	0.9566	0.9081	0	0.4278
B3	5.0396	1.0079	0	3.2254
B4	1.3395	0.3433	0	0.4351
B5	1.7477	1.6033	0	0.0874
B6	1.2973	1.2324	0	0.0649
B7	2.7908	1.0451	0	0.8679
B8	1.4486	1.3784	0	0.0724
B9	2.0032	0.8906	0	0.8801
B10	2.0984	2.7250	0	0.1434
B11	13.2215	0.6611	0	12.5604
B12	3.1326	0.3132	0.4530	2.3608
TOTALS	38.3334	13.0710	0.4530	21.1975

LEGEND

DEVELOPED BASIN ID

BASIN LINE

PROPOSED SD INLET

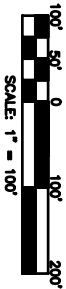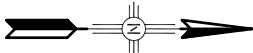

Smith Engineering Company

A Full Service Engineering Company

and Other Services, Inc. and Other Divisions for Other Uses

1020358

CITY OF ALBUQUERQUE
DEPARTMENT OF MUNICIPAL DEVELOPMENT

TITLE:
NORTH DOMINGO BACA PARK
MASTER PLAN DRAINAGE REPORT
BASIN MAP – DEVELOPED CONDITIONS

Design Review Committee City Engineer Approval

City Project No.	Zone Map No.	Sheet	3	of	3
		Last Design Update			

NO.	DATE	REMARKS	BY
		DESIGN	
		REVISIONS	
		DESIGN	
		DESIGNED BY GN	DATE NOV 2004
		DRAWN BY KSH	DATE NOV 2004
		CHECKED BY GN	DATE NOV 2004

ENGINEERS SEAL

SURVEY INFORMATION		
FIELD NOTES		
NO.	BY	DATE

BENCH MARKS

AS BUILT INFORMATION	
CONTRACTOR	
WORK STARTED BY	DATE
INSPECTOR'S ACCEPTANCE BY	DATE
FIELD VERIFICATION BY	DATE
DRAWINGS CORRECTED BY	DATE
MICRO-FILM INFORMATION	
RECORDED BY	DATE
NO.	