


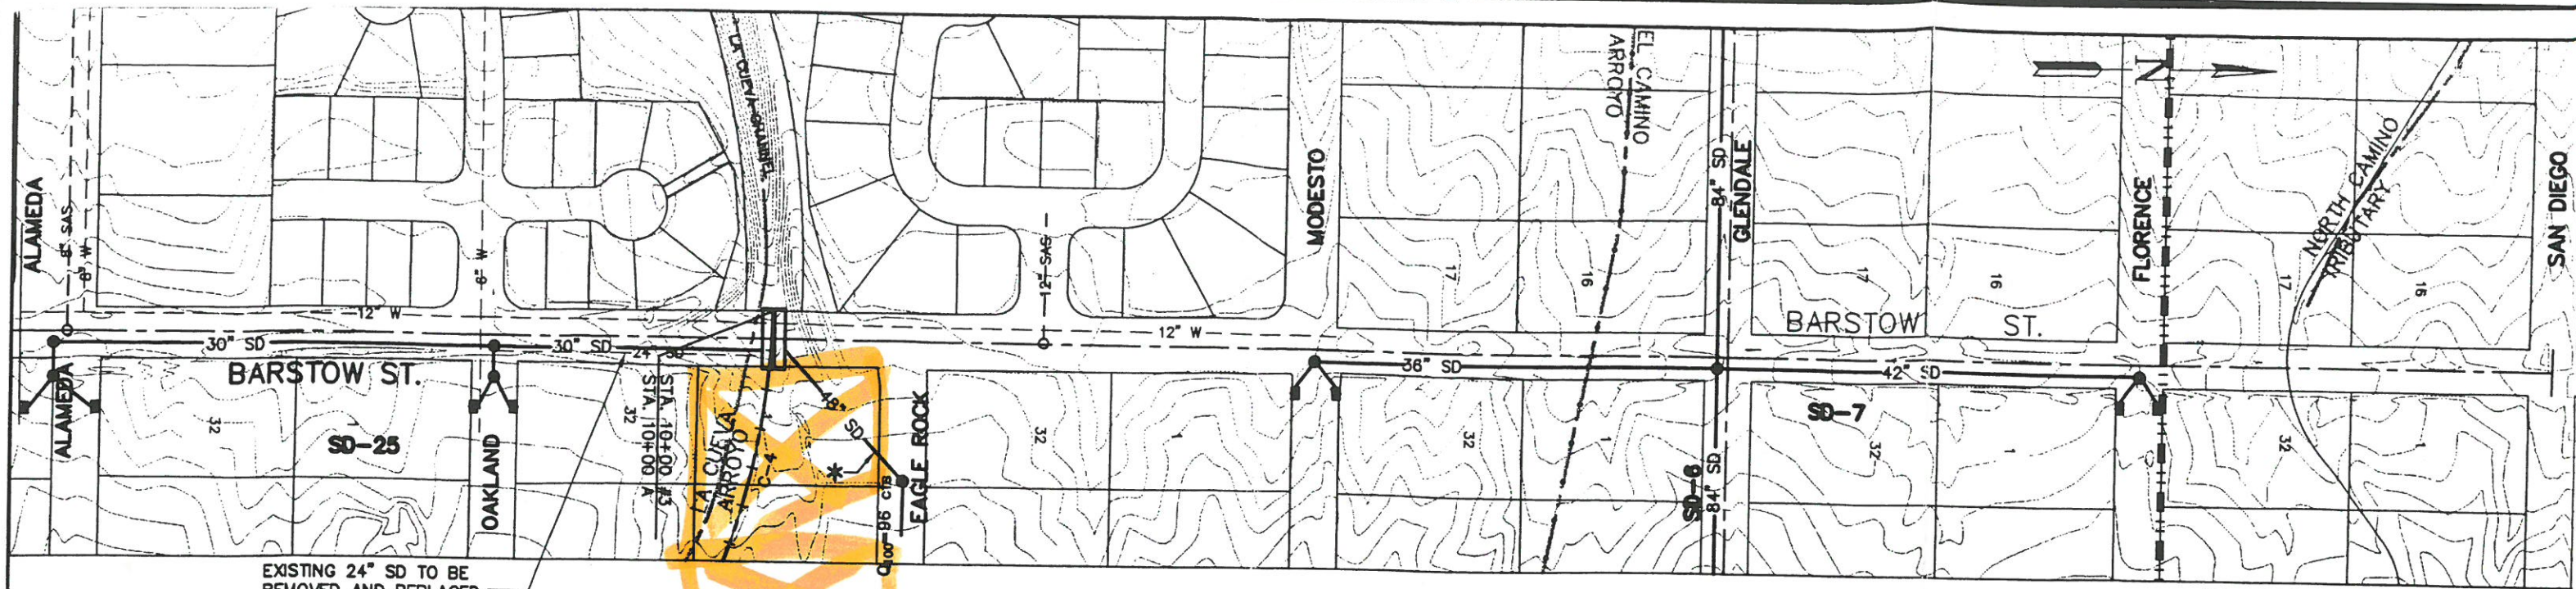

EXISTING 24" SD TO BE
REMOVED AND REPLACED

BARSTOW: COLLECTOR
EXISTING R/W: 60'
FUTURE R/W: 63'

* NOTE: NO EASEMENT.
ASSUMED LOT ACQUIRED
FOR FUTURE CHANNEL

Resource Technology, Inc.
Civil Engineering
Environmental Science
Water Resources
Landscape Architecture
Planning
5720 - S. Rindge Road SE
Albuquerque, New Mexico 87106
Phone: 505 255-7200
Fax: 505 255-7201

CITY OF ALBUQUERQUE
PUBLIC WORKS DEPARTMENT

**NAA MASTER DRAINAGE PLAN
BARSTOW STORM DRAIN
SD-25 SD-7**

FIGURE 6D

