


P:\COA05-060 LA CUEVA Channel\LOMR\Response 03-12\DWG\Workmap_0312.dwg\Workmap Plotted: March 21, 2012 - 10:38am Layout: Workmap 03-12




LEGEND

- INTERMEDIATE CONTOURS
- INDEX CONTOURS
- PRE-PROJECT FEMA 100-YR FLOODPLAIN
- POST-PROJECT 100-YR FLOODPLAIN
- PRE-PROJECT HEC-RAS CROSS-SECTIONS
- POST-PROJECT HEC-RAS CROSS-SECTIONS
- EXISTING/FUTURE CONCRETE CHANNEL CENTERLINE
- EXISTING ARROYO CENTERLINE

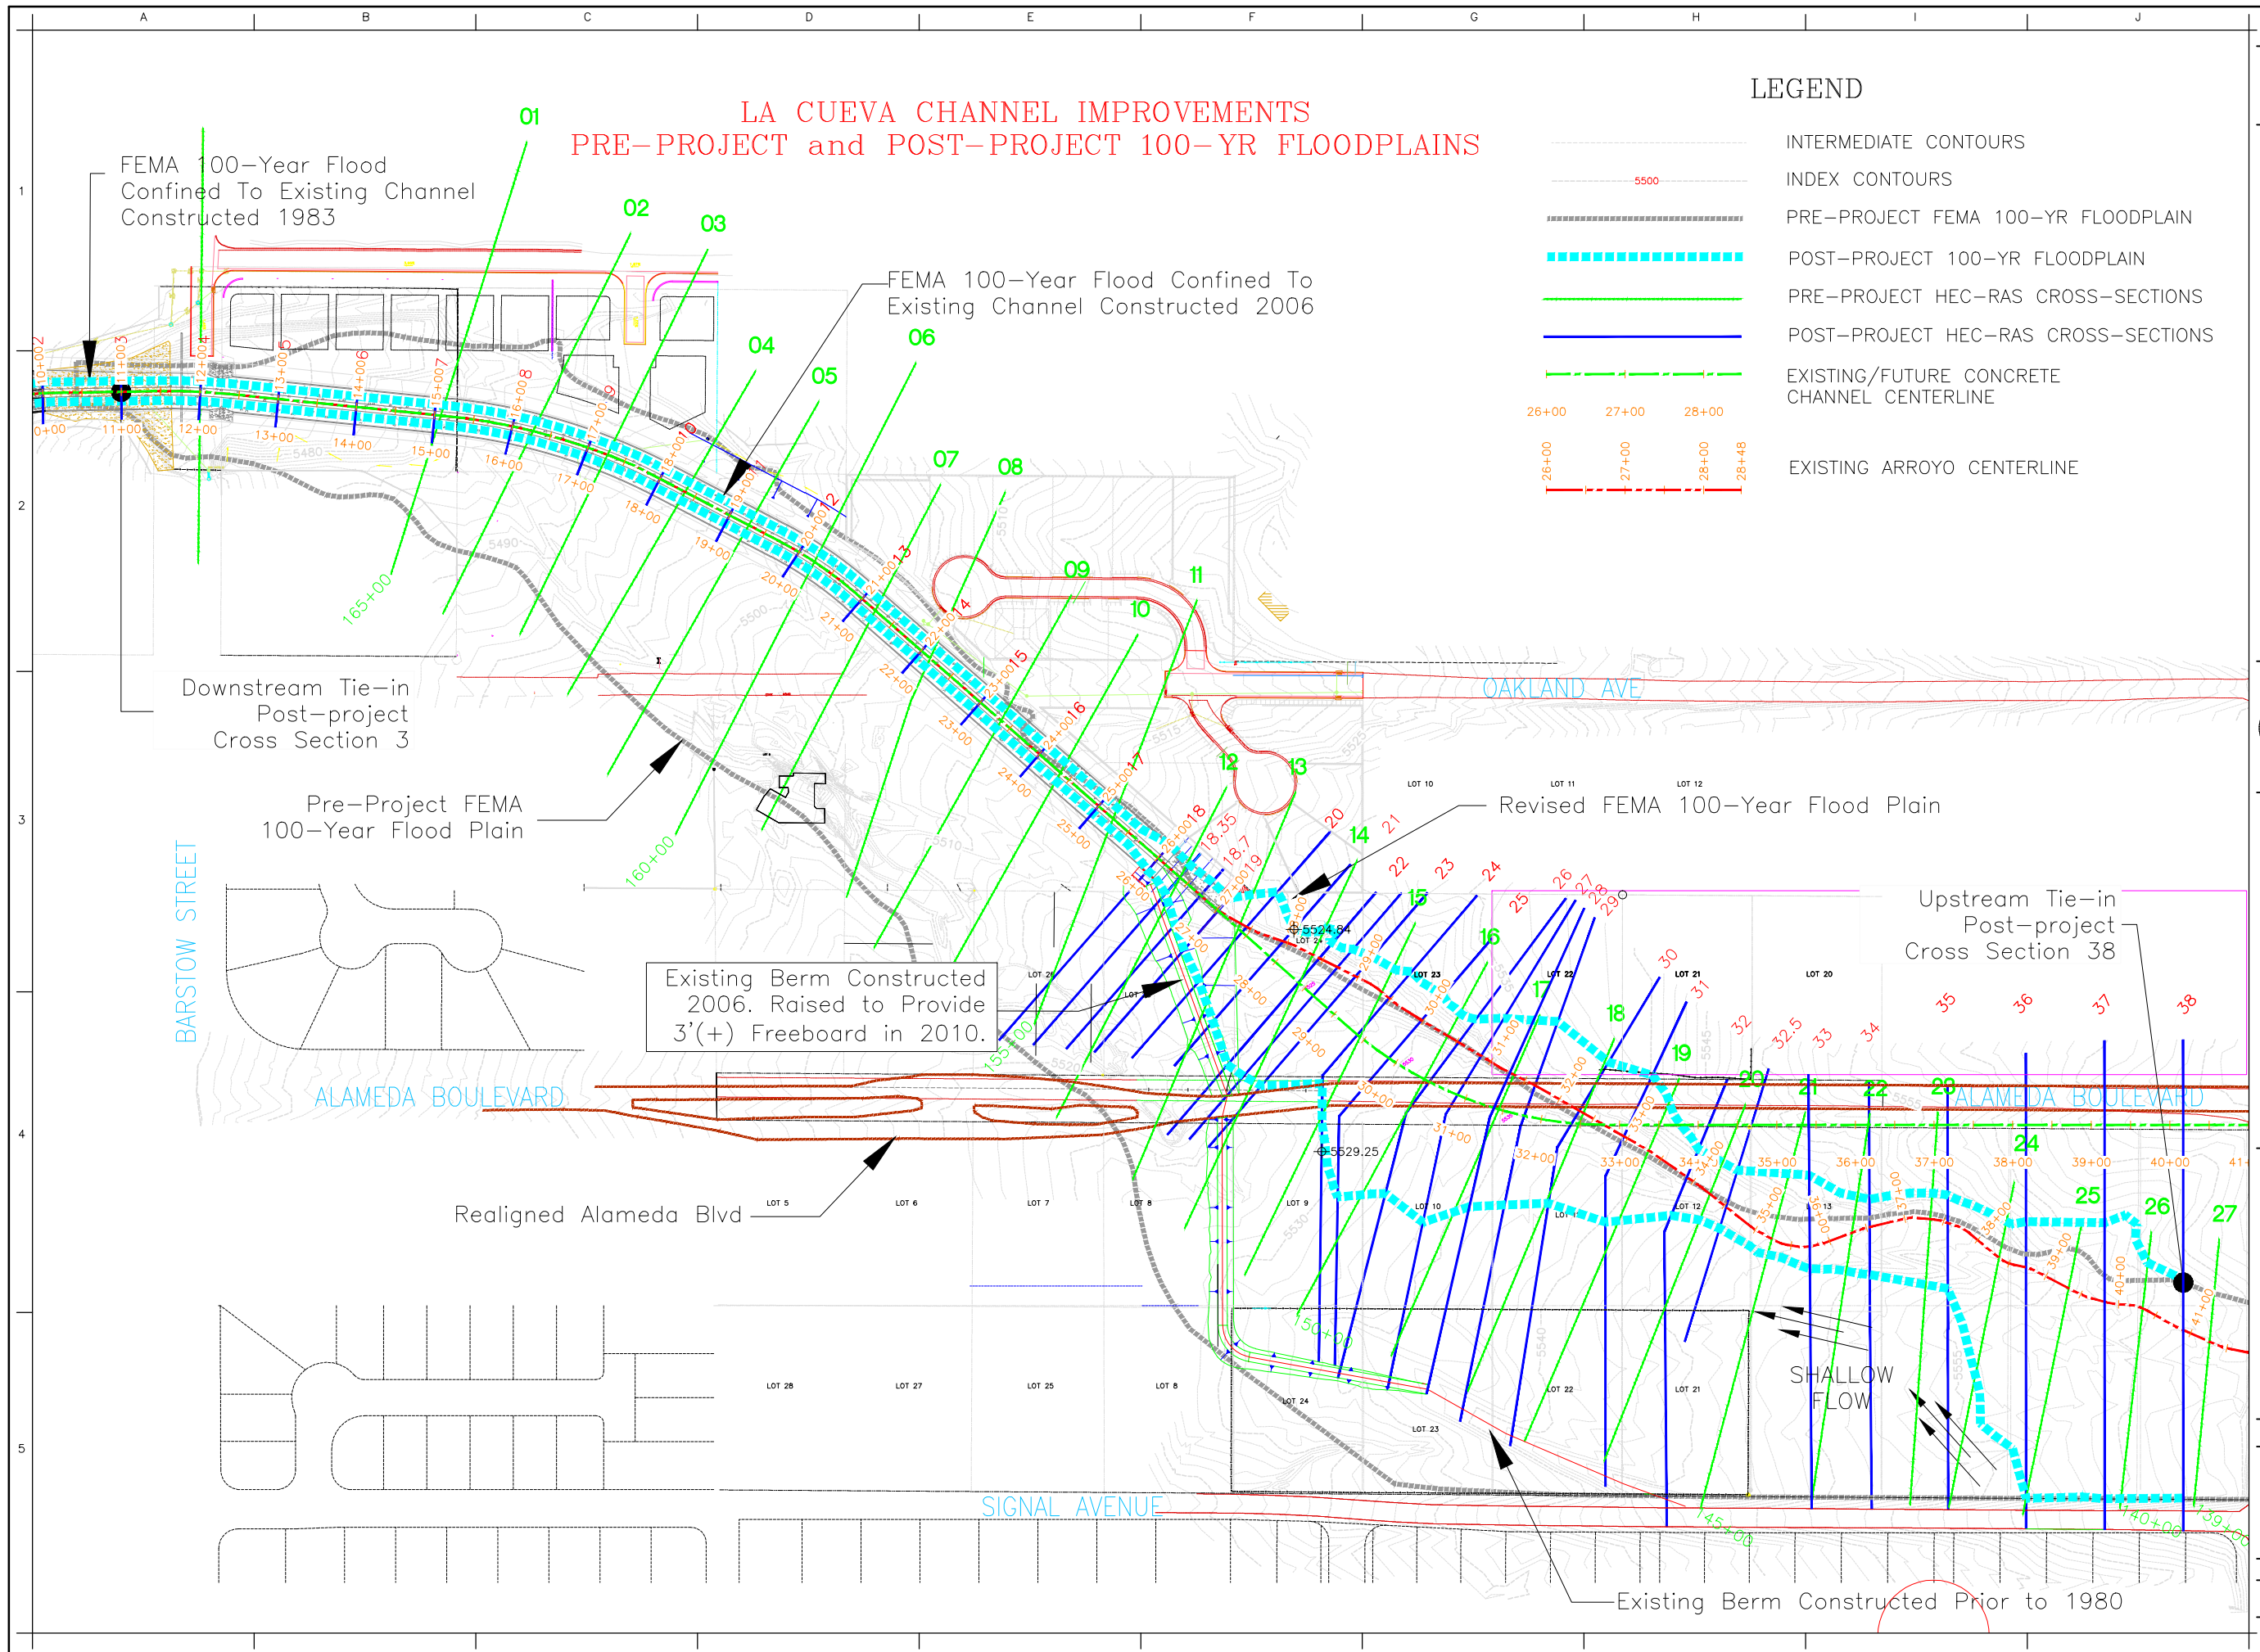

WORKMAP WITH
CROSS SECTION LAYOUT
AND FLOODPLAIN EXTENTS

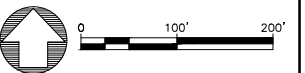

REVISIONS

NO.	KEY	DATE	DESCRIPTION

DESIGNED BY: EVD
DRAWN BY: RW
REVIEWED BY: EVD
DATE: MARCH 2012

PROJECT DATUM:
NAD83/NAVD88
New Mexico
State Plane,
Central Zone

ZONE MAP NO. C-20

PROJECT NO. 05-060
SHEET TOTAL