


LA CUEVA CHANNEL IMPROVEMENTS

PRE-PROJECT and POST-PROJECT 100-YR FLOODPLAINS


LEGEND

- INTERMEDIATE CONTOURS
 - INDEX CONTOURS
 - PRE-PROJECT FEMA 100-YR FLOODPLAIN
 - POST-PROJECT 100-YR FLOODPLAIN
 - PRE-PROJECT HEC-RAS CROSS-SECTIONS
 - POST-PROJECT HEC-RAS CROSS-SECTIONS
 - HYDRAULIC MODEL FLOWLINE
- 26+00 27+00 28+00
- NAD83/NAVD88
New Mexico
State Plane,
Central Zone
- PROJECT DATUM

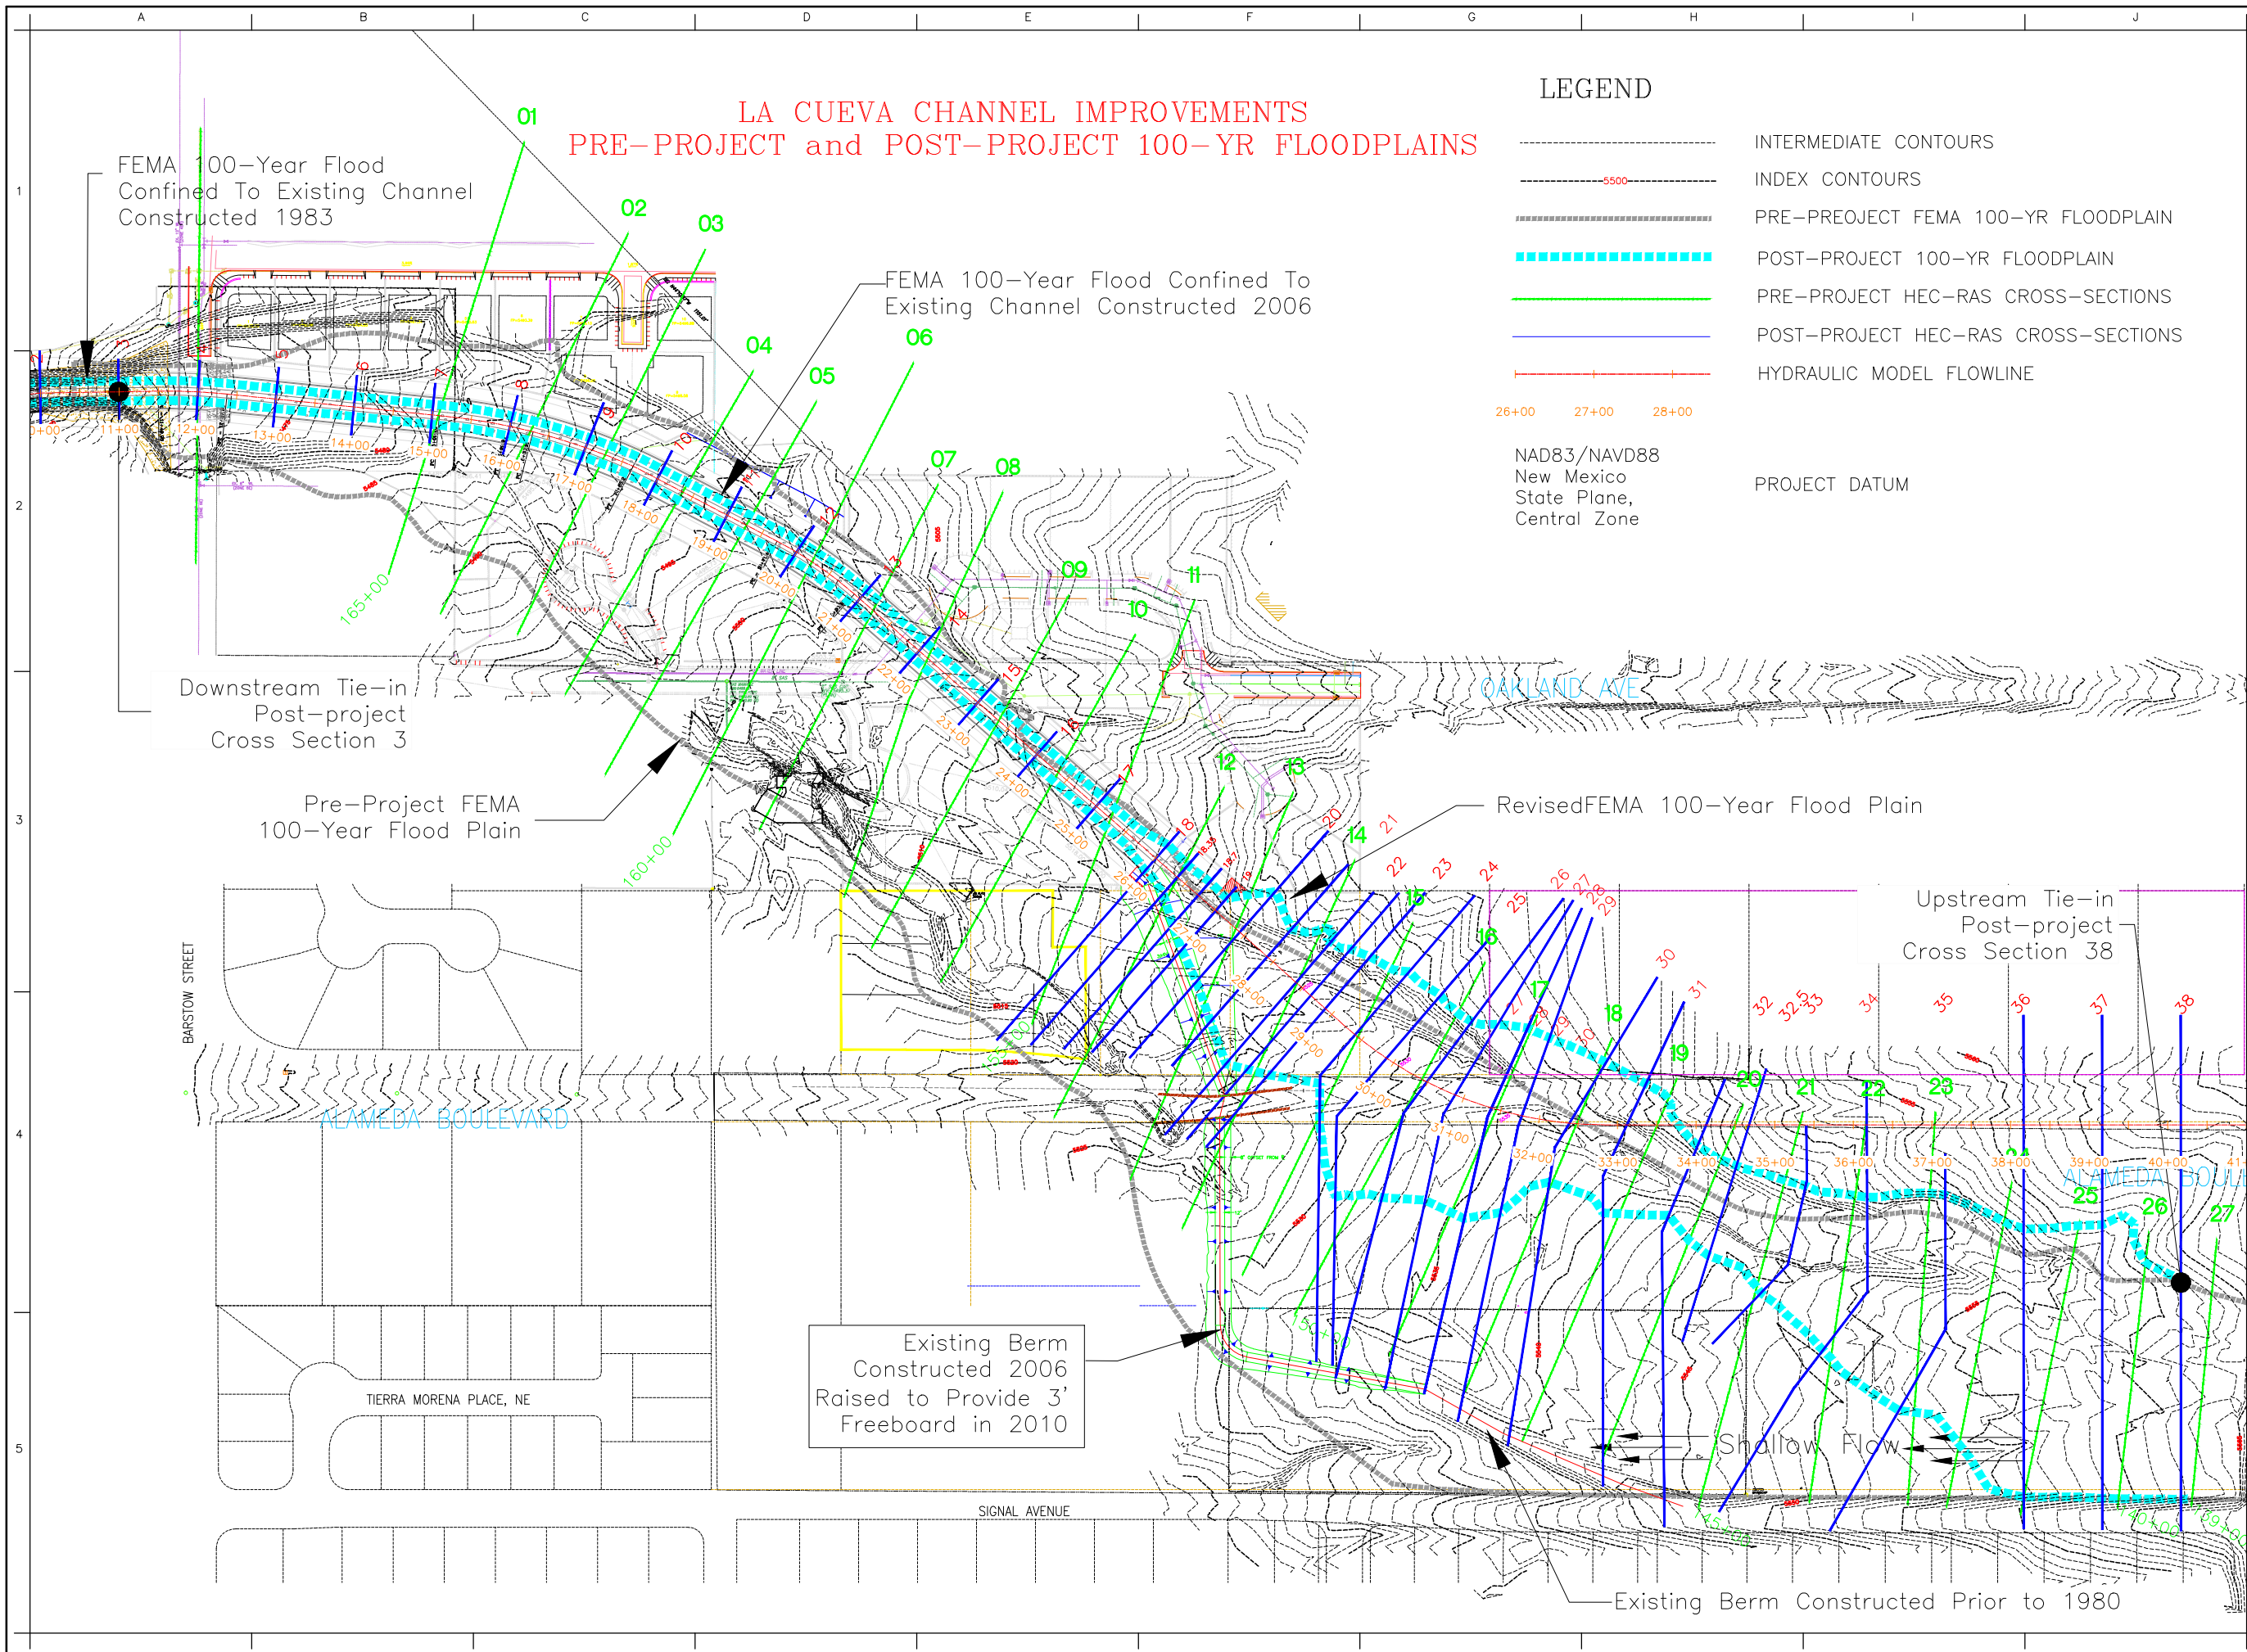

APPENDIX D WORKMAP

CROSS SECTION LAYOUT AND FPE

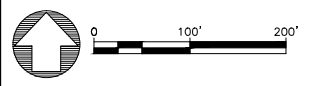

REVISIONS

NO.	KEY	DATE	DESCRIPTION

DESIGNED BY: EVD
DRAWN BY: RW
REVIEWED BY: EVD
DATE: FEBRUARY 2011

BENCH MARK

ZONE MAP NO. C-20

PROJECT NO. 05-060
SHEET TOTAL