


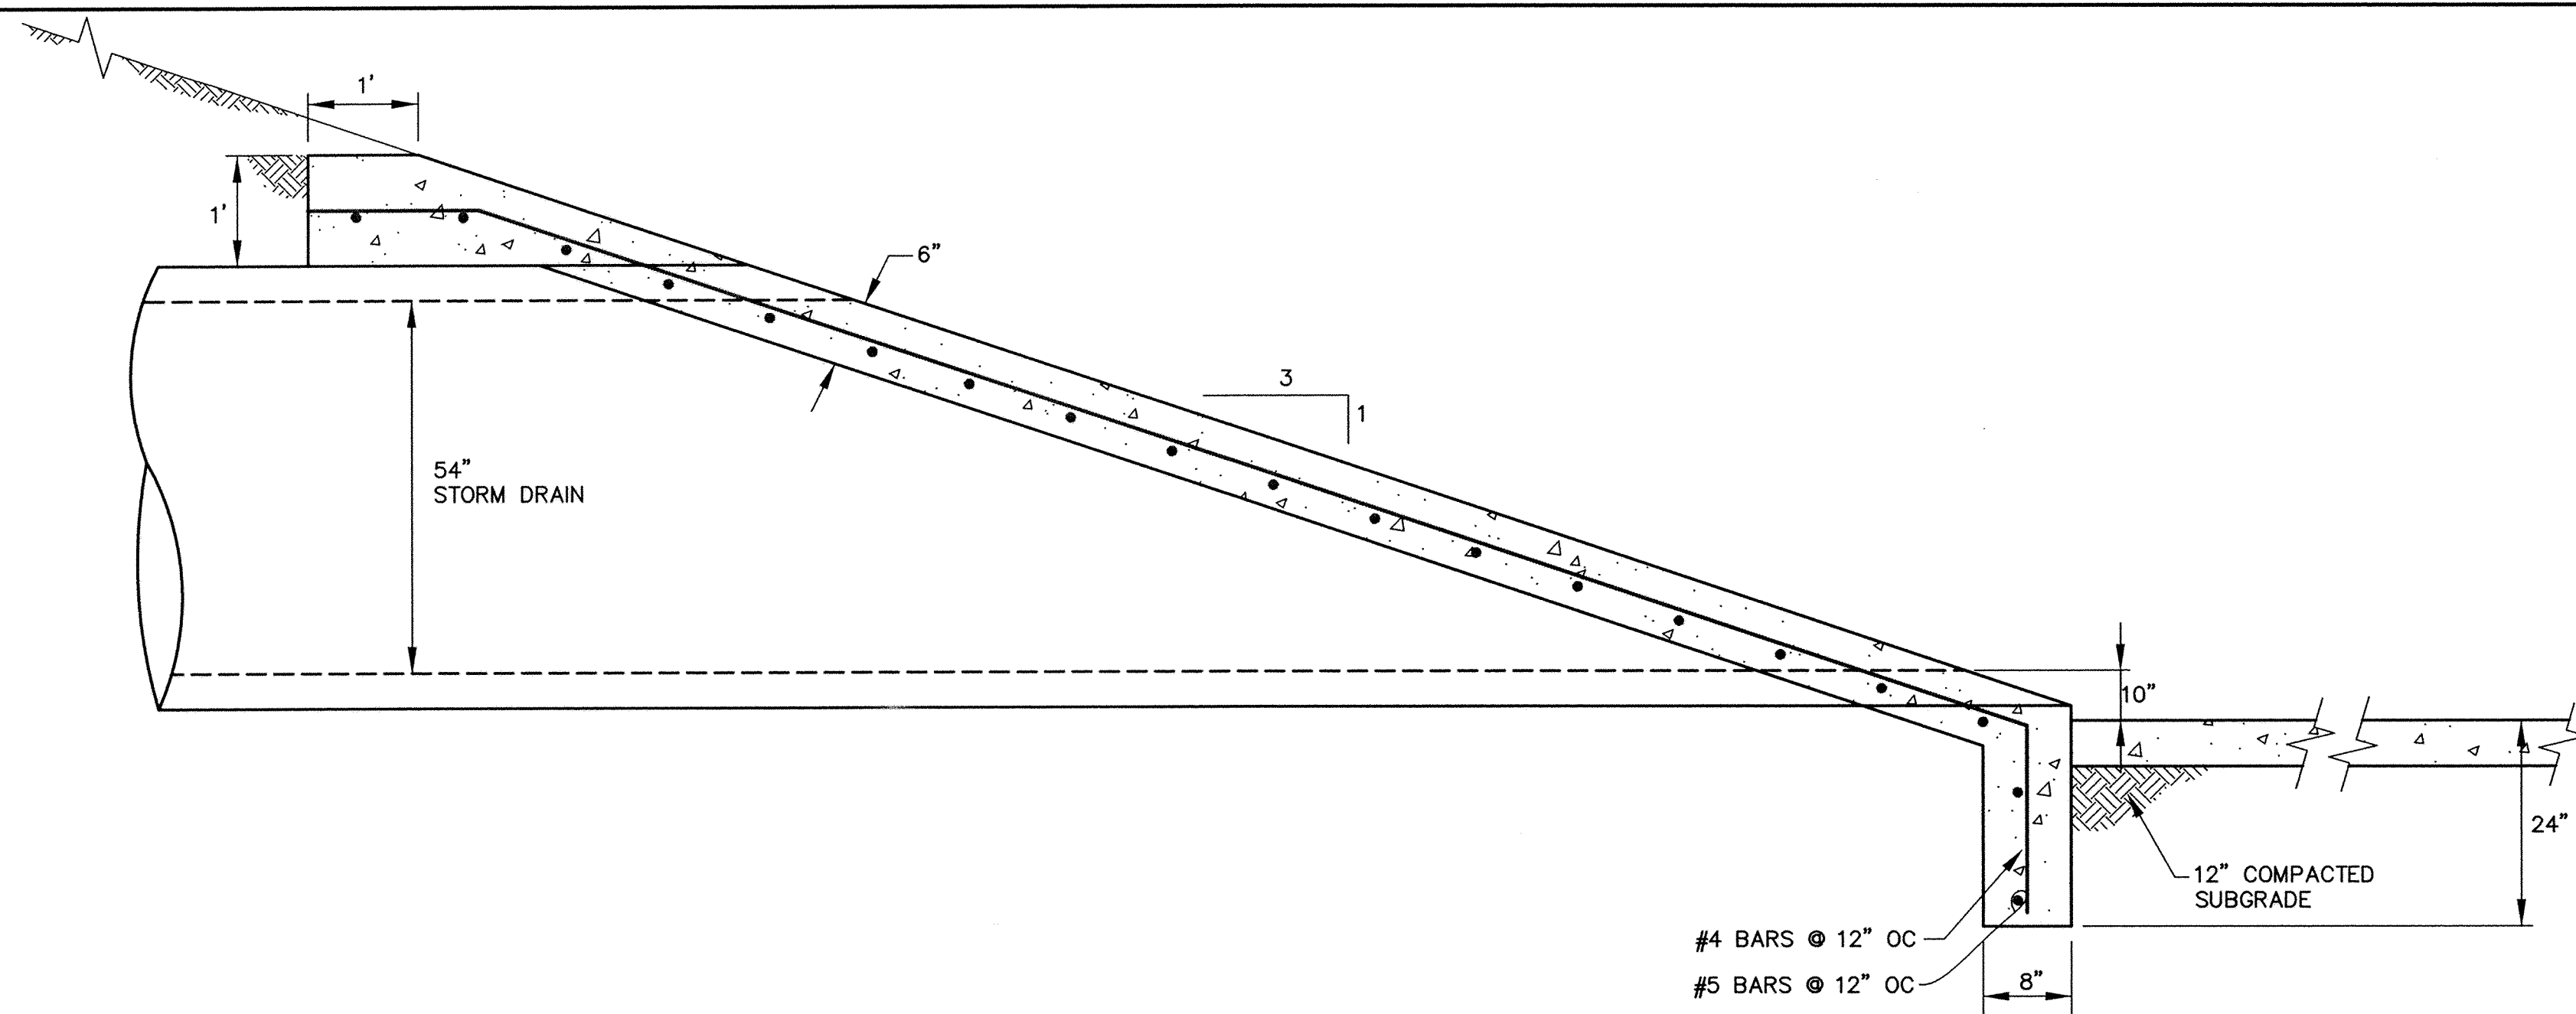


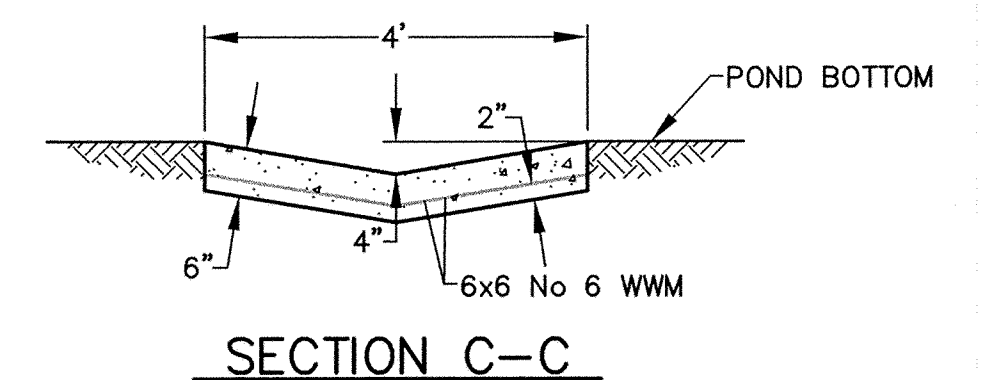



54" SD OUTLET DETAIL
NTS

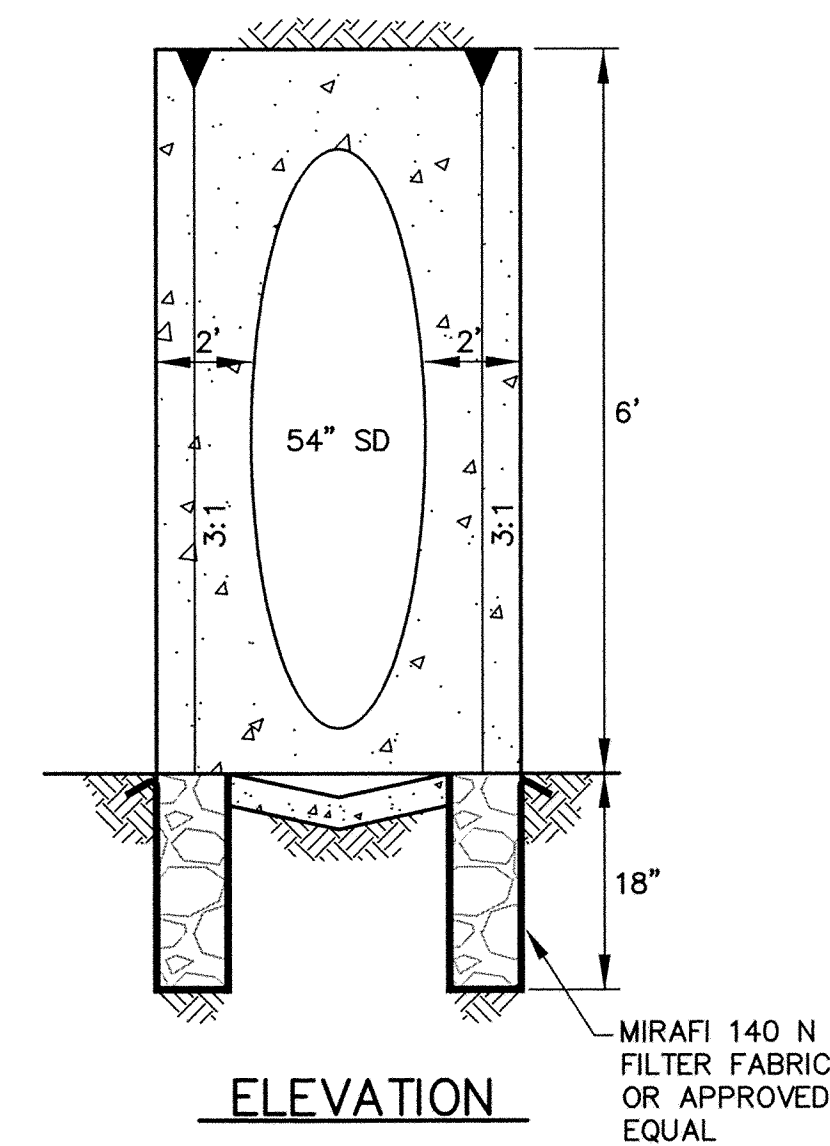


LOW FLOW CHANNEL DETAIL
SCALE: 1" = 2'

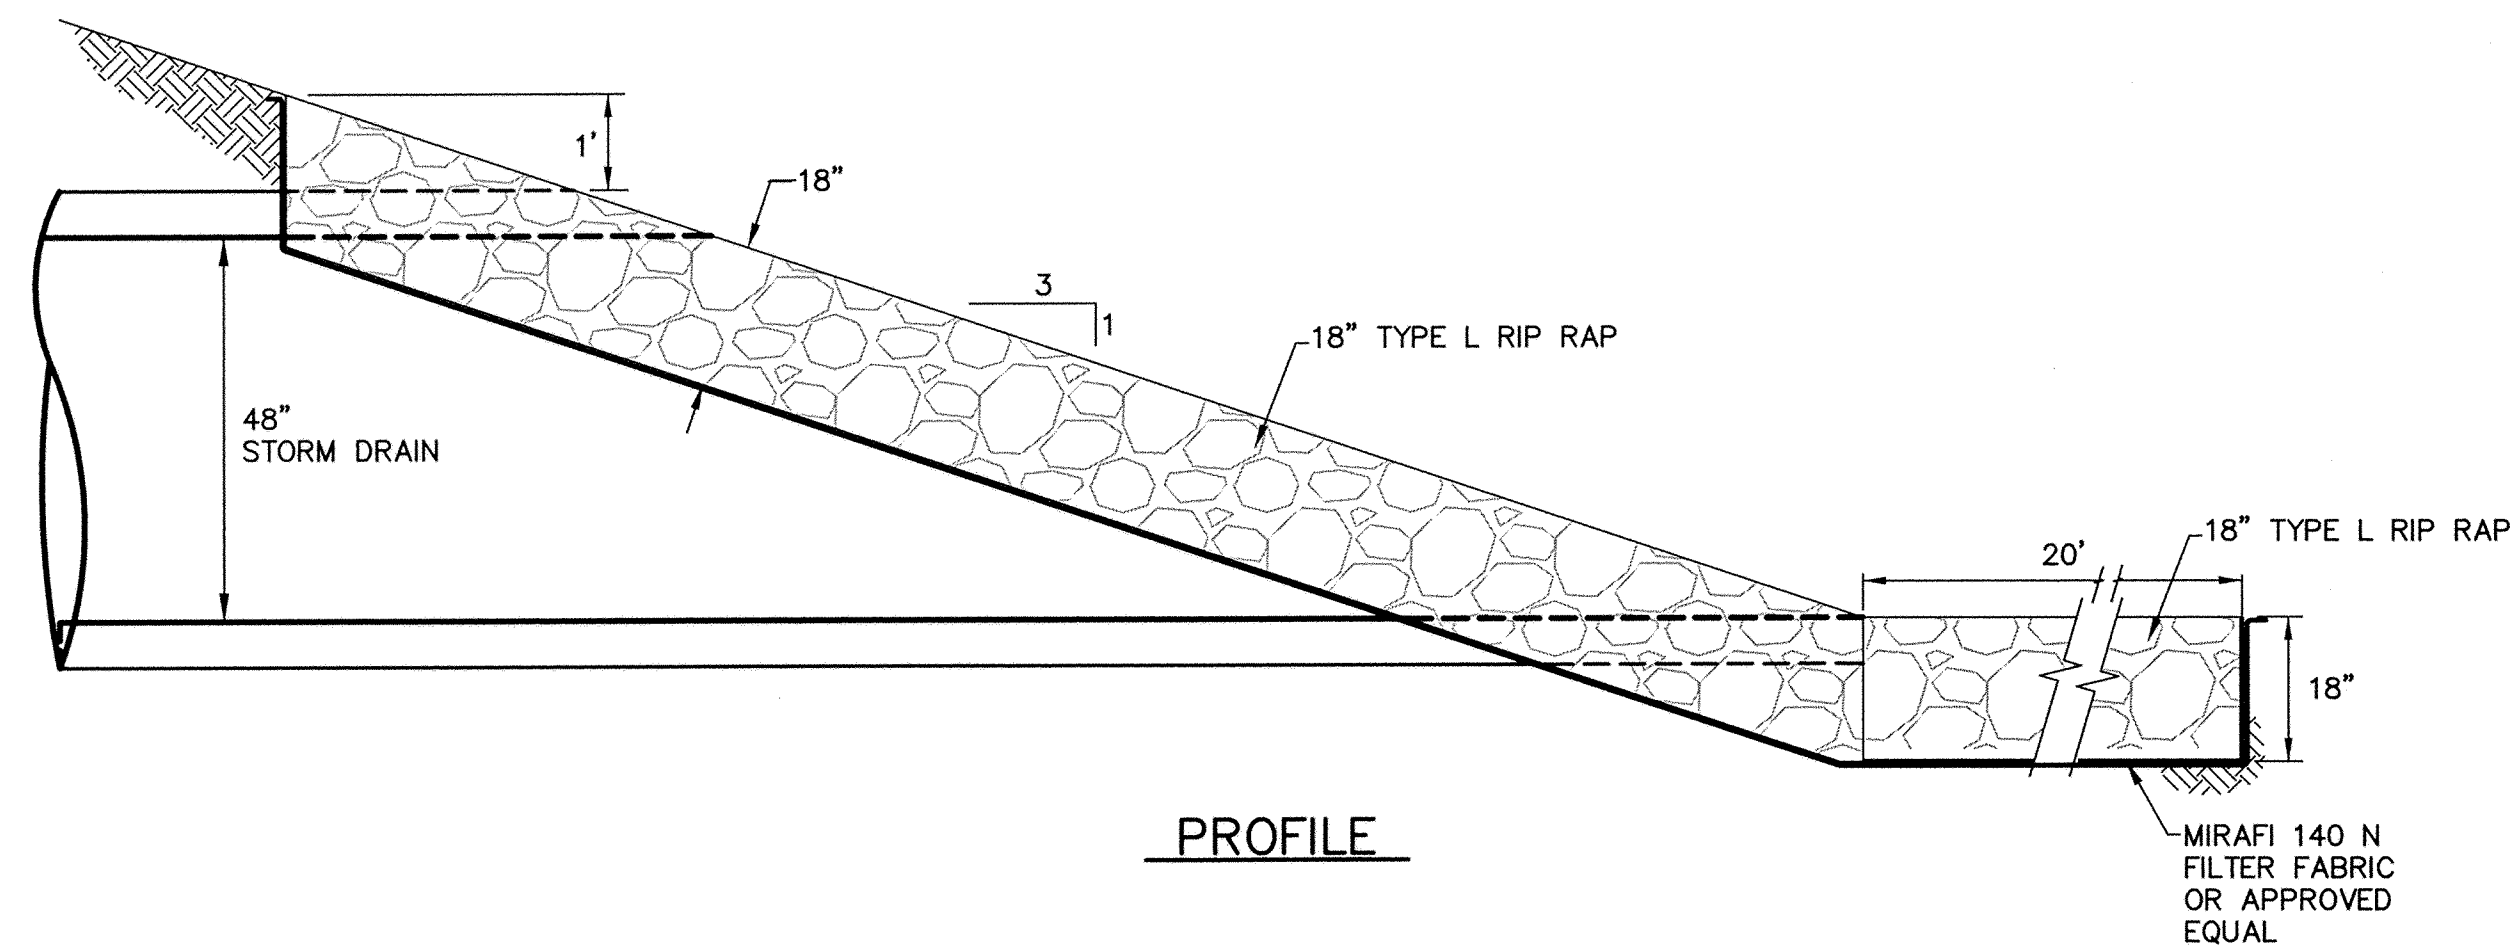



48" SD OUTLET DETAIL
SCALE: 1" = 2'

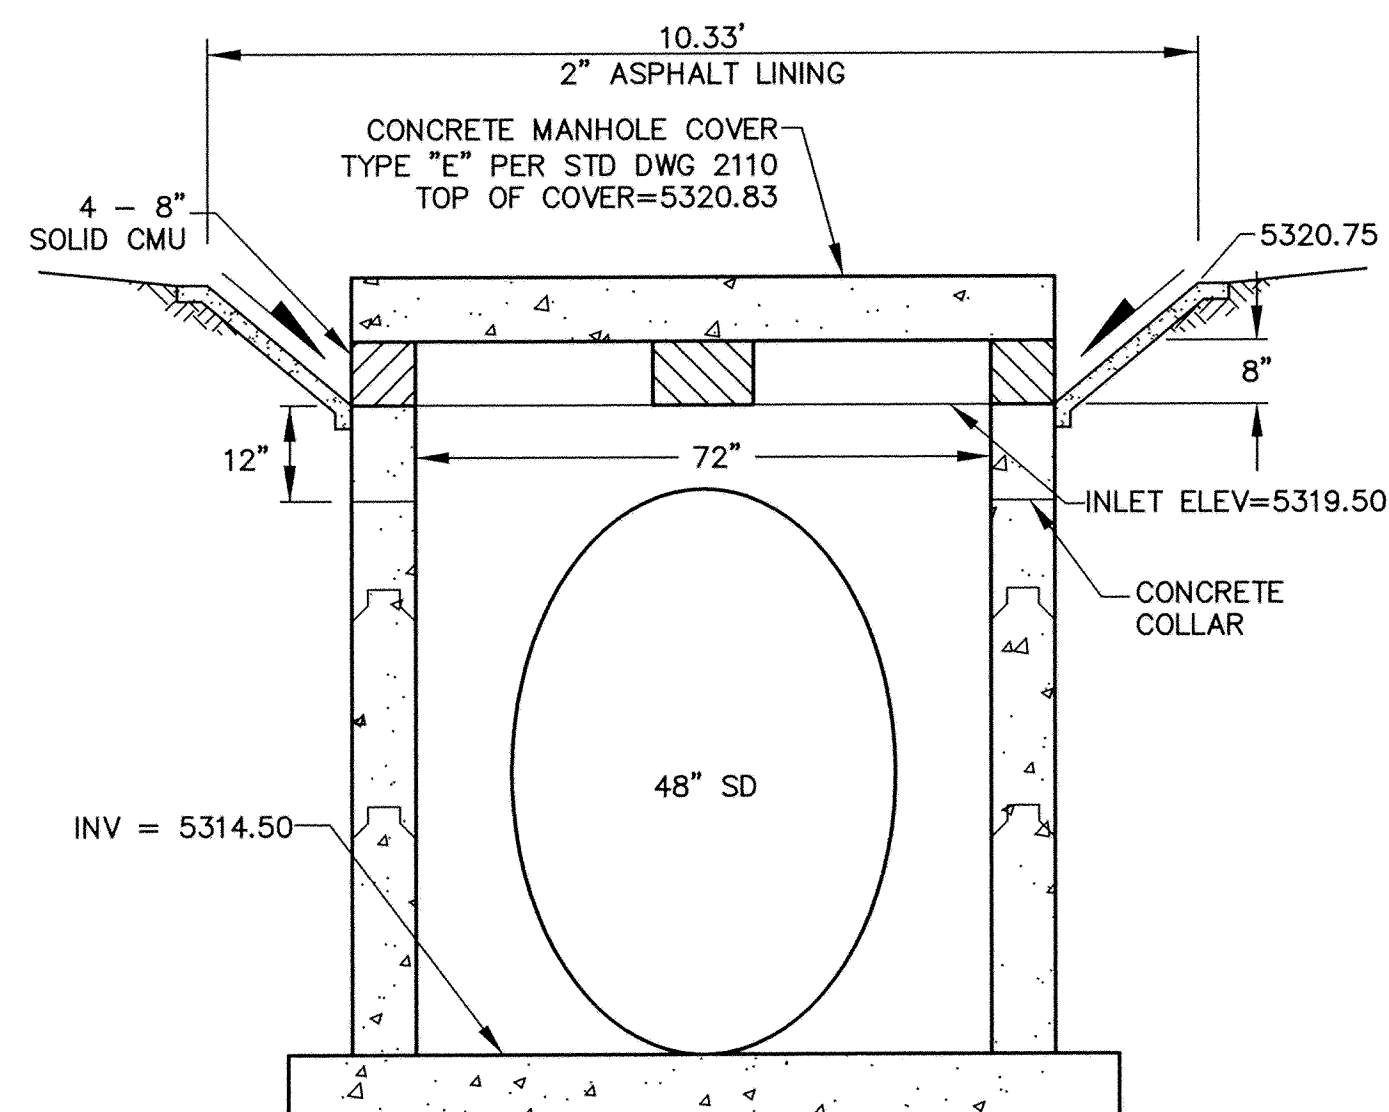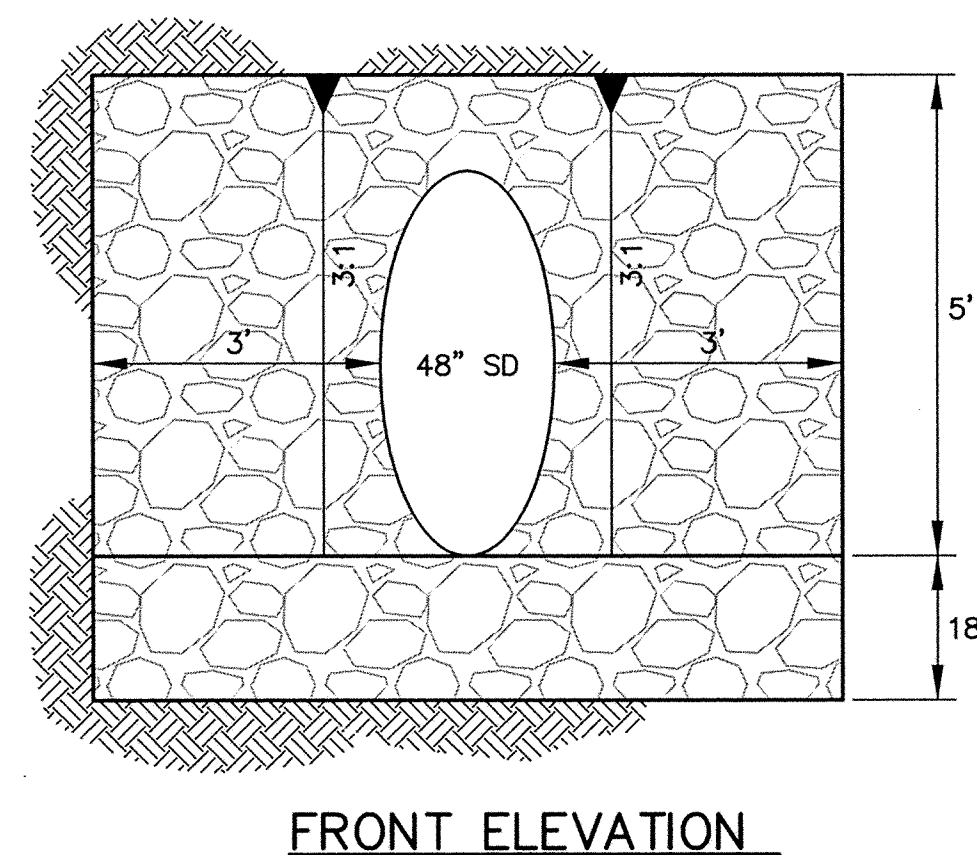

PILL BOX MANHOLE DETAIL (MODIFIED TYPE "E")
SCALE: 1" = 2'

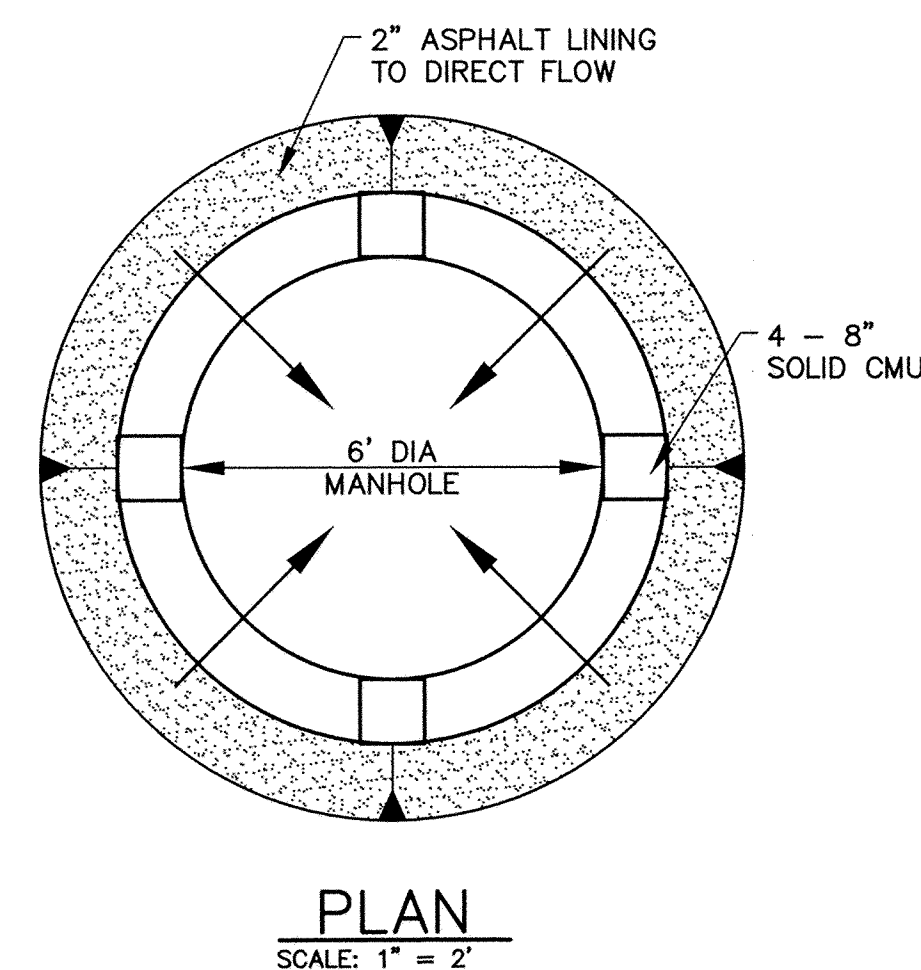

PLAN
SCALE: 1" = 2'

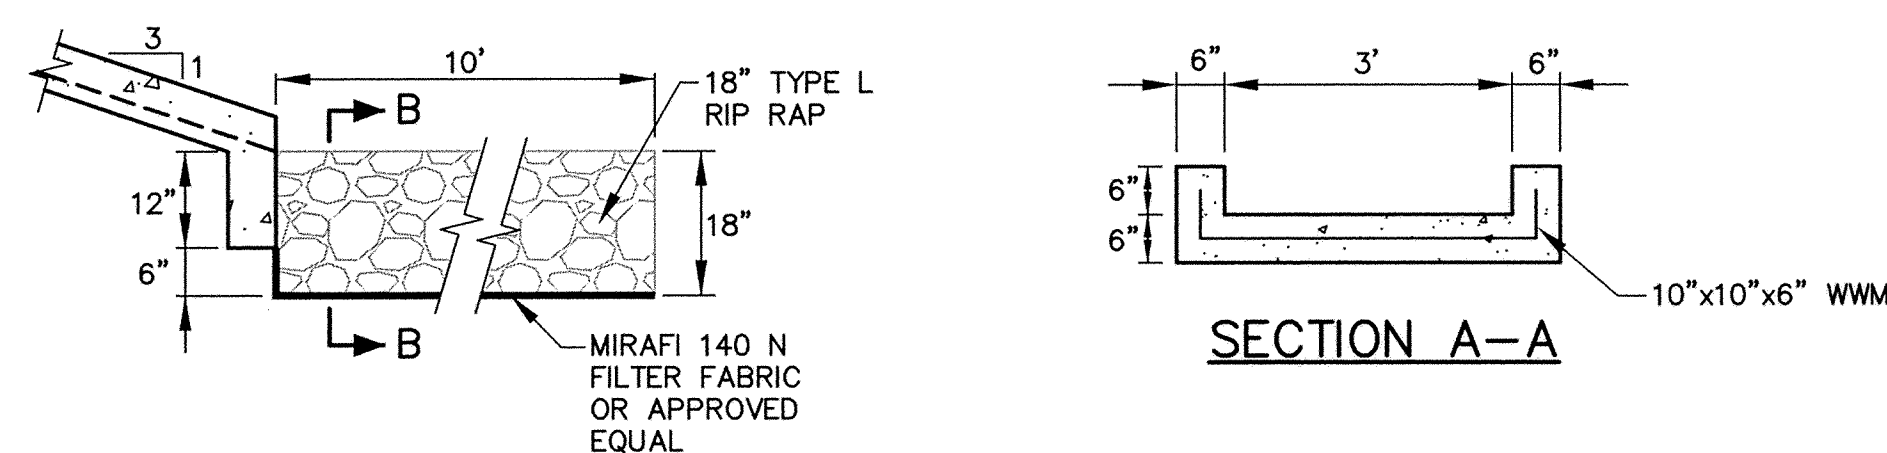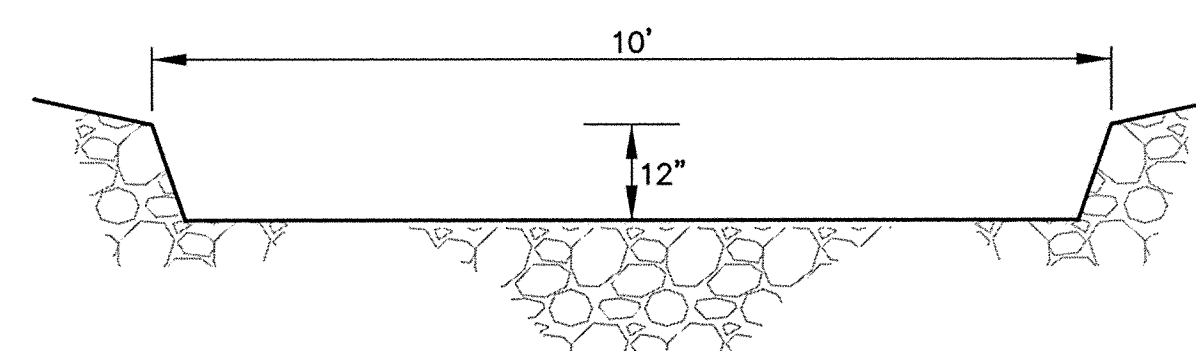

CONCRETE RUNDOWN DETAIL
SCALE: 1" = 2'

SEE SHEET 11

WILSON & COMPANY 2600 THE AMERICAN ROAD S.E. SUITE 100 RIO RANCHO, NEW MEXICO 87124 (505) 898-8021	CITY OF ALBUQUERQUE PUBLIC WORKS DEPARTMENT ENGINEERING GROUP			
	LA CUENTISTA SUBDIVISION-UNIT II DRAINAGE DETAILS			
	Design Review Committee	City Engineer Approval	Mo./Day/Yr.	Mo./Day/Yr.
	APPROVED DEC 04 2007 DESIGN REVIEW COMMITTEE	APPROVED JUL 09 2008 CITY ENGINEER		
City Project No.	Zone Map No.	Drawing	Sheet	
709784	C-10, D-10 C-11, D-11	13	37	

WCEA #0660004701
SEPT 2007