CITY OF ALBUQUERQUE

Planning Department
Suzanne Lubar, Director



July 31, 2017

David Soule, P.E. Rio Grande Engineering PO Box 93924 Albuquerque, New Mexico 87199

RE: Lot 18 Block 5 Unit 18 Volcano Cliffs SAD 228

6624 Sujeto NW

Grading and Drainage Plan

Engineers Stamp Date 7/20/17 (D10D003K18)

Dear Mr. Soule,

PO Box 1293

Albuquerque

www.cabq.gov

Based upon the information provided in your submittal received 7/21/17, this plan is approved for Grading Permit.

Please inform the builder/owner to attach a copy of this approved plan to the construction sets in the permitting process prior to sign-off by Hydrology.

Deitant to the Orange of Control of the control of Cont

Reiterate to the Owner/Contractor that a separate permit for a garden/retaining wall must be obtained, with the approved G&D plan dated 7/20/17.

Prior to Building permit approval a Pad Certification will be required, provided by the New Mexico 87103 Engineer or a registered Land Surveyor.

Prior to Certificate of Occupancy release, Engineer Certification per the DPM checklist of this plan will be required.

If you have any questions, please contact me at 924-3695 or Rudy Rael at 924-3977.

Sincerely,

James D. Hughes, P.E.

Jame & Highle

Principal Engineer, Hydrology

Planning Department

RR/JH C: File



City of Albuquerque

Planning Department

Development & Building Services Division

DRAINAGE AND TRANSPORTATION INFORMATION SHEET (REV 09/2015)

Project Title:		Building Permit #:	City Drainage #:	
DRB#: EPC#:				
Legal Description:				
City Address:				
Engineering Firm:		Cont	act:	
Address:				
Phone#:	Fax#:	E-ma	ail:	
Owner:		Cont	act:	
Address:				
Phone#:	Fax#:		ail:	
Architect:		Cont	Contact:	
Address:				
Phone#: Fax#:		E-ma	ail:	
Other Contact:		Cont	act:	
Address:				
Phone#:	Fax#:		ail:	
Check all that Apply: DEPARTMENT: HYDROLOGY/ DRAINAGE			ROVAL/ACCEPTANCE SOUGHT:	
TRAFFIC/ TRANSPORTATION			BUILDING PERMIT APPROVAL	
MS4/ EROSION & SEDIMENT CO	NTROL	CERTIFICATE OF	OCCUPANCY	
TYPE OF SUBMITTAL:		PRELIMINARY PI	PRELIMINARY PLAT APPROVAL	
ENGINEER/ ARCHITECT CERTIFICATION		SITE PLAN FOR SUB'D APPROVAL		
		SITE PLAN FOR BLDG. PERMIT APPROVAL		
CONCEPTUAL G & D PLAN		FINAL PLAT APP	FINAL PLAT APPROVAL	
GRADING PLAN		SIA/ RELEASE OF	SIA/ RELEASE OF FINANCIAL GUARANTEE	
DRAINAGE MASTER PLAN		FOUNDATION PE	FOUNDATION PERMIT APPROVAL	
DRAINAGE REPORT		GRADING PERMI	GRADING PERMIT APPROVAL	
CLOMR/LOMR		SO-19 APPROVAL	SO-19 APPROVAL	
		PAVING PERMIT		
TRAFFIC CIRCULATION LAYOU	Γ (TCL)		APPROVAL	
TRAFFIC CIRCULATION LAYOUT TRAFFIC IMPACT STUDY (TIS)	Γ (TCL)	PAVING PERMIT	APPROVAL ERTIFICATION	
		PAVING PERMIT GRADING/ PAD C	APPROVAL ERTIFICATION	
TRAFFIC IMPACT STUDY (TIS)	L PLAN (ESC)	PAVING PERMIT GRADING/ PAD C WORK ORDER APP	APPROVAL ERTIFICATION ROVAL	
TRAFFIC IMPACT STUDY (TIS) EROSION & SEDIMENT CONTRO	L PLAN (ESC)	PAVING PERMIT GRADING/ PAD C WORK ORDER APP CLOMR/LOMR PRE-DESIGN MEET	APPROVAL ERTIFICATION ROVAL ING	
TRAFFIC IMPACT STUDY (TIS) EROSION & SEDIMENT CONTRO	L PLAN (ESC)	PAVING PERMIT GRADING/ PAD C WORK ORDER APP CLOMR/LOMR PRE-DESIGN MEET	APPROVAL ERTIFICATION ROVAL	
TRAFFIC IMPACT STUDY (TIS) EROSION & SEDIMENT CONTRO OTHER (SPECIFY)	L PLAN (ESC)	PAVING PERMIT GRADING/ PAD C WORK ORDER APP CLOMR/LOMR PRE-DESIGN MEET OTHER (SPECIFY	APPROVAL ERTIFICATION ROVAL ING	

COA STAFF: ELECTRONIC SUBMITTAL RECEIVED: ____

CITY OF ALBUQUERQUE

Planning Department
Suzanne Lubar, Director



July 20, 2017

David Soule, P.E. Rio Grande Engineering PO Box 93924 Albuquerque, New Mexico 87199

RE: Lot 18 Block 5 Unit 18 Volcano Cliffs SAD 228 6624 Sujeto NW Grading and Drainage Plan Engineers Stamp Date 7/18/17 (D10D003K18)

Dear Mr. Soule,

PO Box 1293

Based upon the information provided in your submittal received 7/19/17, this plan cannot be approved for Grading Permit until the following comments are addressed.

Albuquerque

- Provide calculations for the openings in the walls.

 we have added the calculations
- Show the 7 foot P.U.E. We have shown the PUE

New Mexico 87103

If you have any questions, please contact me at 924-3986 or Rudy Rael at 924-3977.

www.cabq.gov


Sincerely,

James D Hughes, P.E.

Principal Engineer, Hydrology

Planning Department


RR/JDH C: File

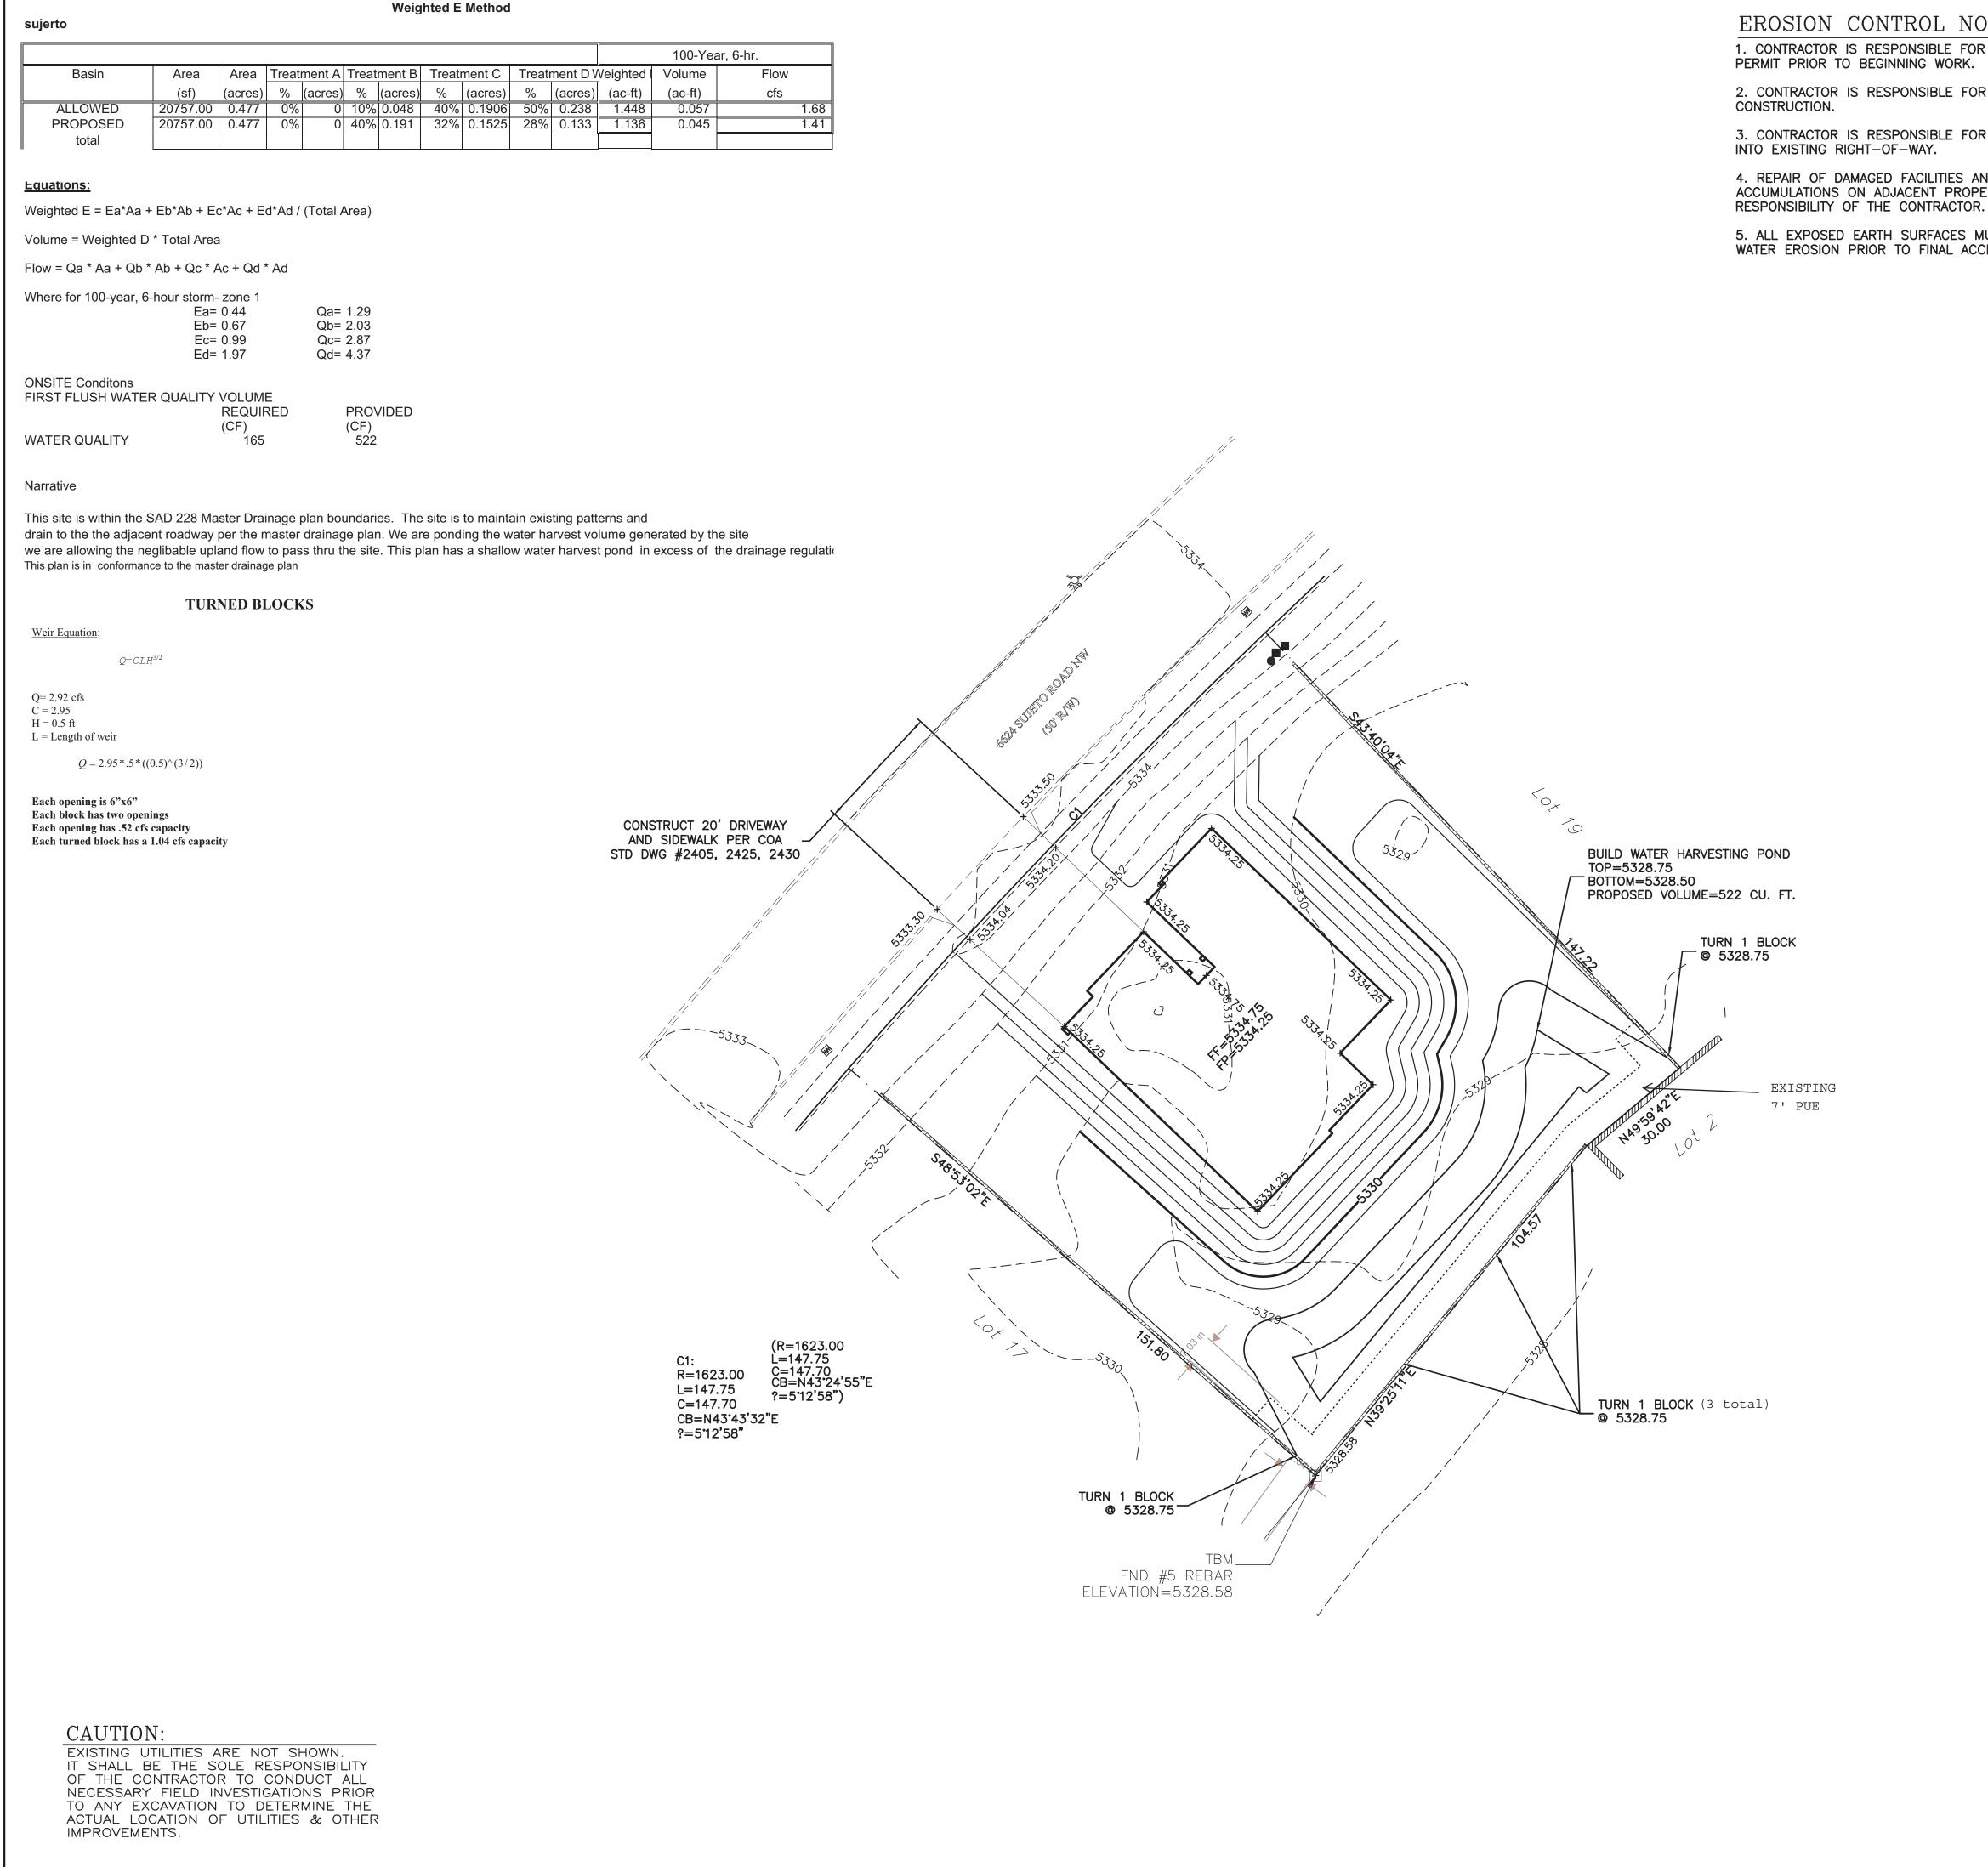

EROSION CONTROL NOTES:

1. CONTRACTOR IS RESPONSIBLE FOR OBTAINING A TOPSOIL DISTURBANCE PERMIT PRIOR TO BEGINNING WORK.

- 2. CONTRACTOR IS RESPONSIBLE FOR MAINTAINING RUN-OFF ON SITE DURING
- 3. CONTRACTOR IS RESPONSIBLE FOR CLEANING ALL SEDIMENT THAT GETS
- 4. REPAIR OF DAMAGED FACILITIES AND CLEANUP OF SEDIMENT ACCUMULATIONS ON ADJACENT PROPERTIES AND IN PUBLIC FACILITIES IS THE
- 5. ALL EXPOSED EARTH SURFACES MUST BE PROTECTED FROM WIND AND WATER EROSION PRIOR TO FINAL ACCEPTANCE OF ANY PROJECT.

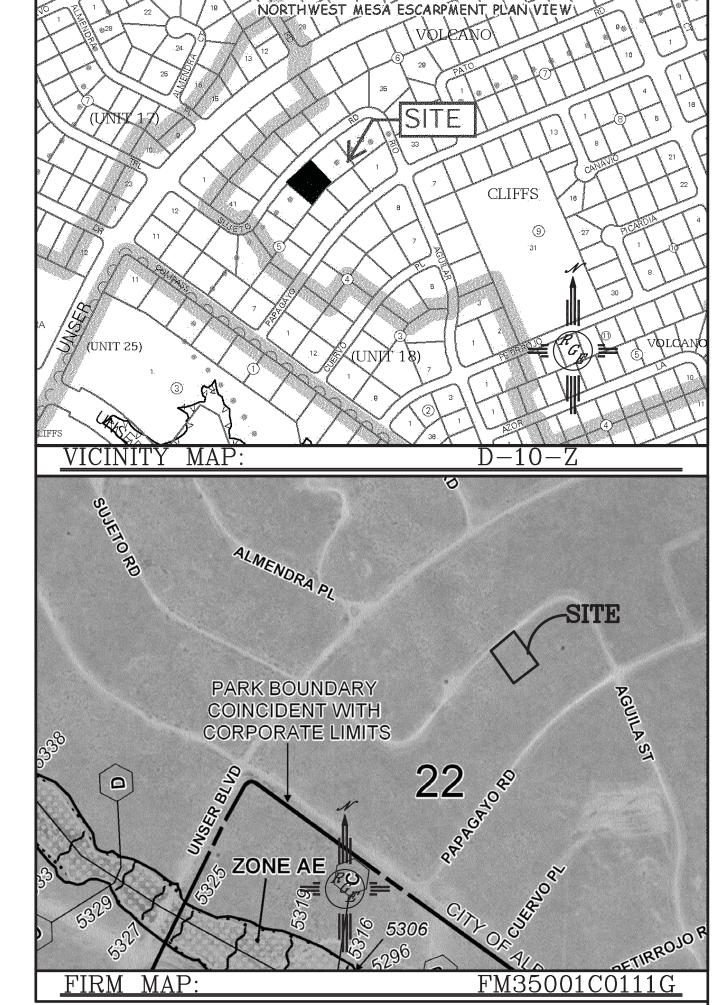

LEGAL DESCRIPTION:
LOT 18, BLOCK 5 VOLCANO CLIFFS UNIT 18

NOTES:

1. ALL SPOT ELEVATIONS REPRESENT FLOWLINE ELEVATION UNLESS OTHERWISE

2. ALL SLOPES SHALL BE 3:1 MAX. AND GRAVEL OR NATIVE SEEDING PRIOR TO CO.

3. ANY PERIMETER WALLS MUST BE PERMITED SEPARATELY. ALL RETAINING WALL DESIGN SHALL BE BY OTHERS. THIS PLAN MUST BE INCLUDED IN PERMIT APPLICATION 4. DESIGN SURVEY PROVIDED BY COMMUNITY SCIENCES CORPORATION USING NAVD 1988 DATUM.


5. A PAD CERTIFICATION IS REQUIRED PRIOR TO CITY ISSUANCE FOR BUILDING PERMIT

LEGEND

SCALE: 1"=20'

---- EXISTING CONTOUR ---- EXISTING INDEX CONTOUR PROPOSED INDEX CONTOUR SLOPE TIE EXISTING SPOT ELEVATION × XXXX PROPOSED SPOT ELEVATION * XXXX BOUNDARY CENTERLINE — RIGHT—OF—WAY

PROPOSED CMU SCREEN WALL 0'-3' MAX RETAINAGE (DESIGN BY OTHERS)

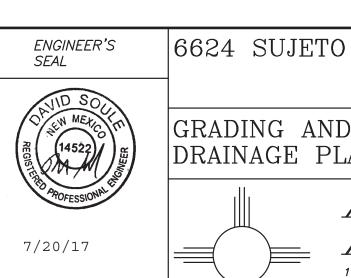

DAVID SOULE P.E. #14522

DRAWN BY WCWJ DATE 7-18-17 GRADING AND DRAINAGE PLAN 21767-LAYOUT-7-18-1 Rio Grande SHEET # Lingineering

1606 CENTRAL AVENUE SE

ALBUQUERQUE, NM 87106 (505) 872-0999

JOB #

21767