


SEE DETAIL C, SHEET C001, FOR GRADING

VERSIDE'S DRAIN

MINIMUM DITCH BANK
EL = 4977.40

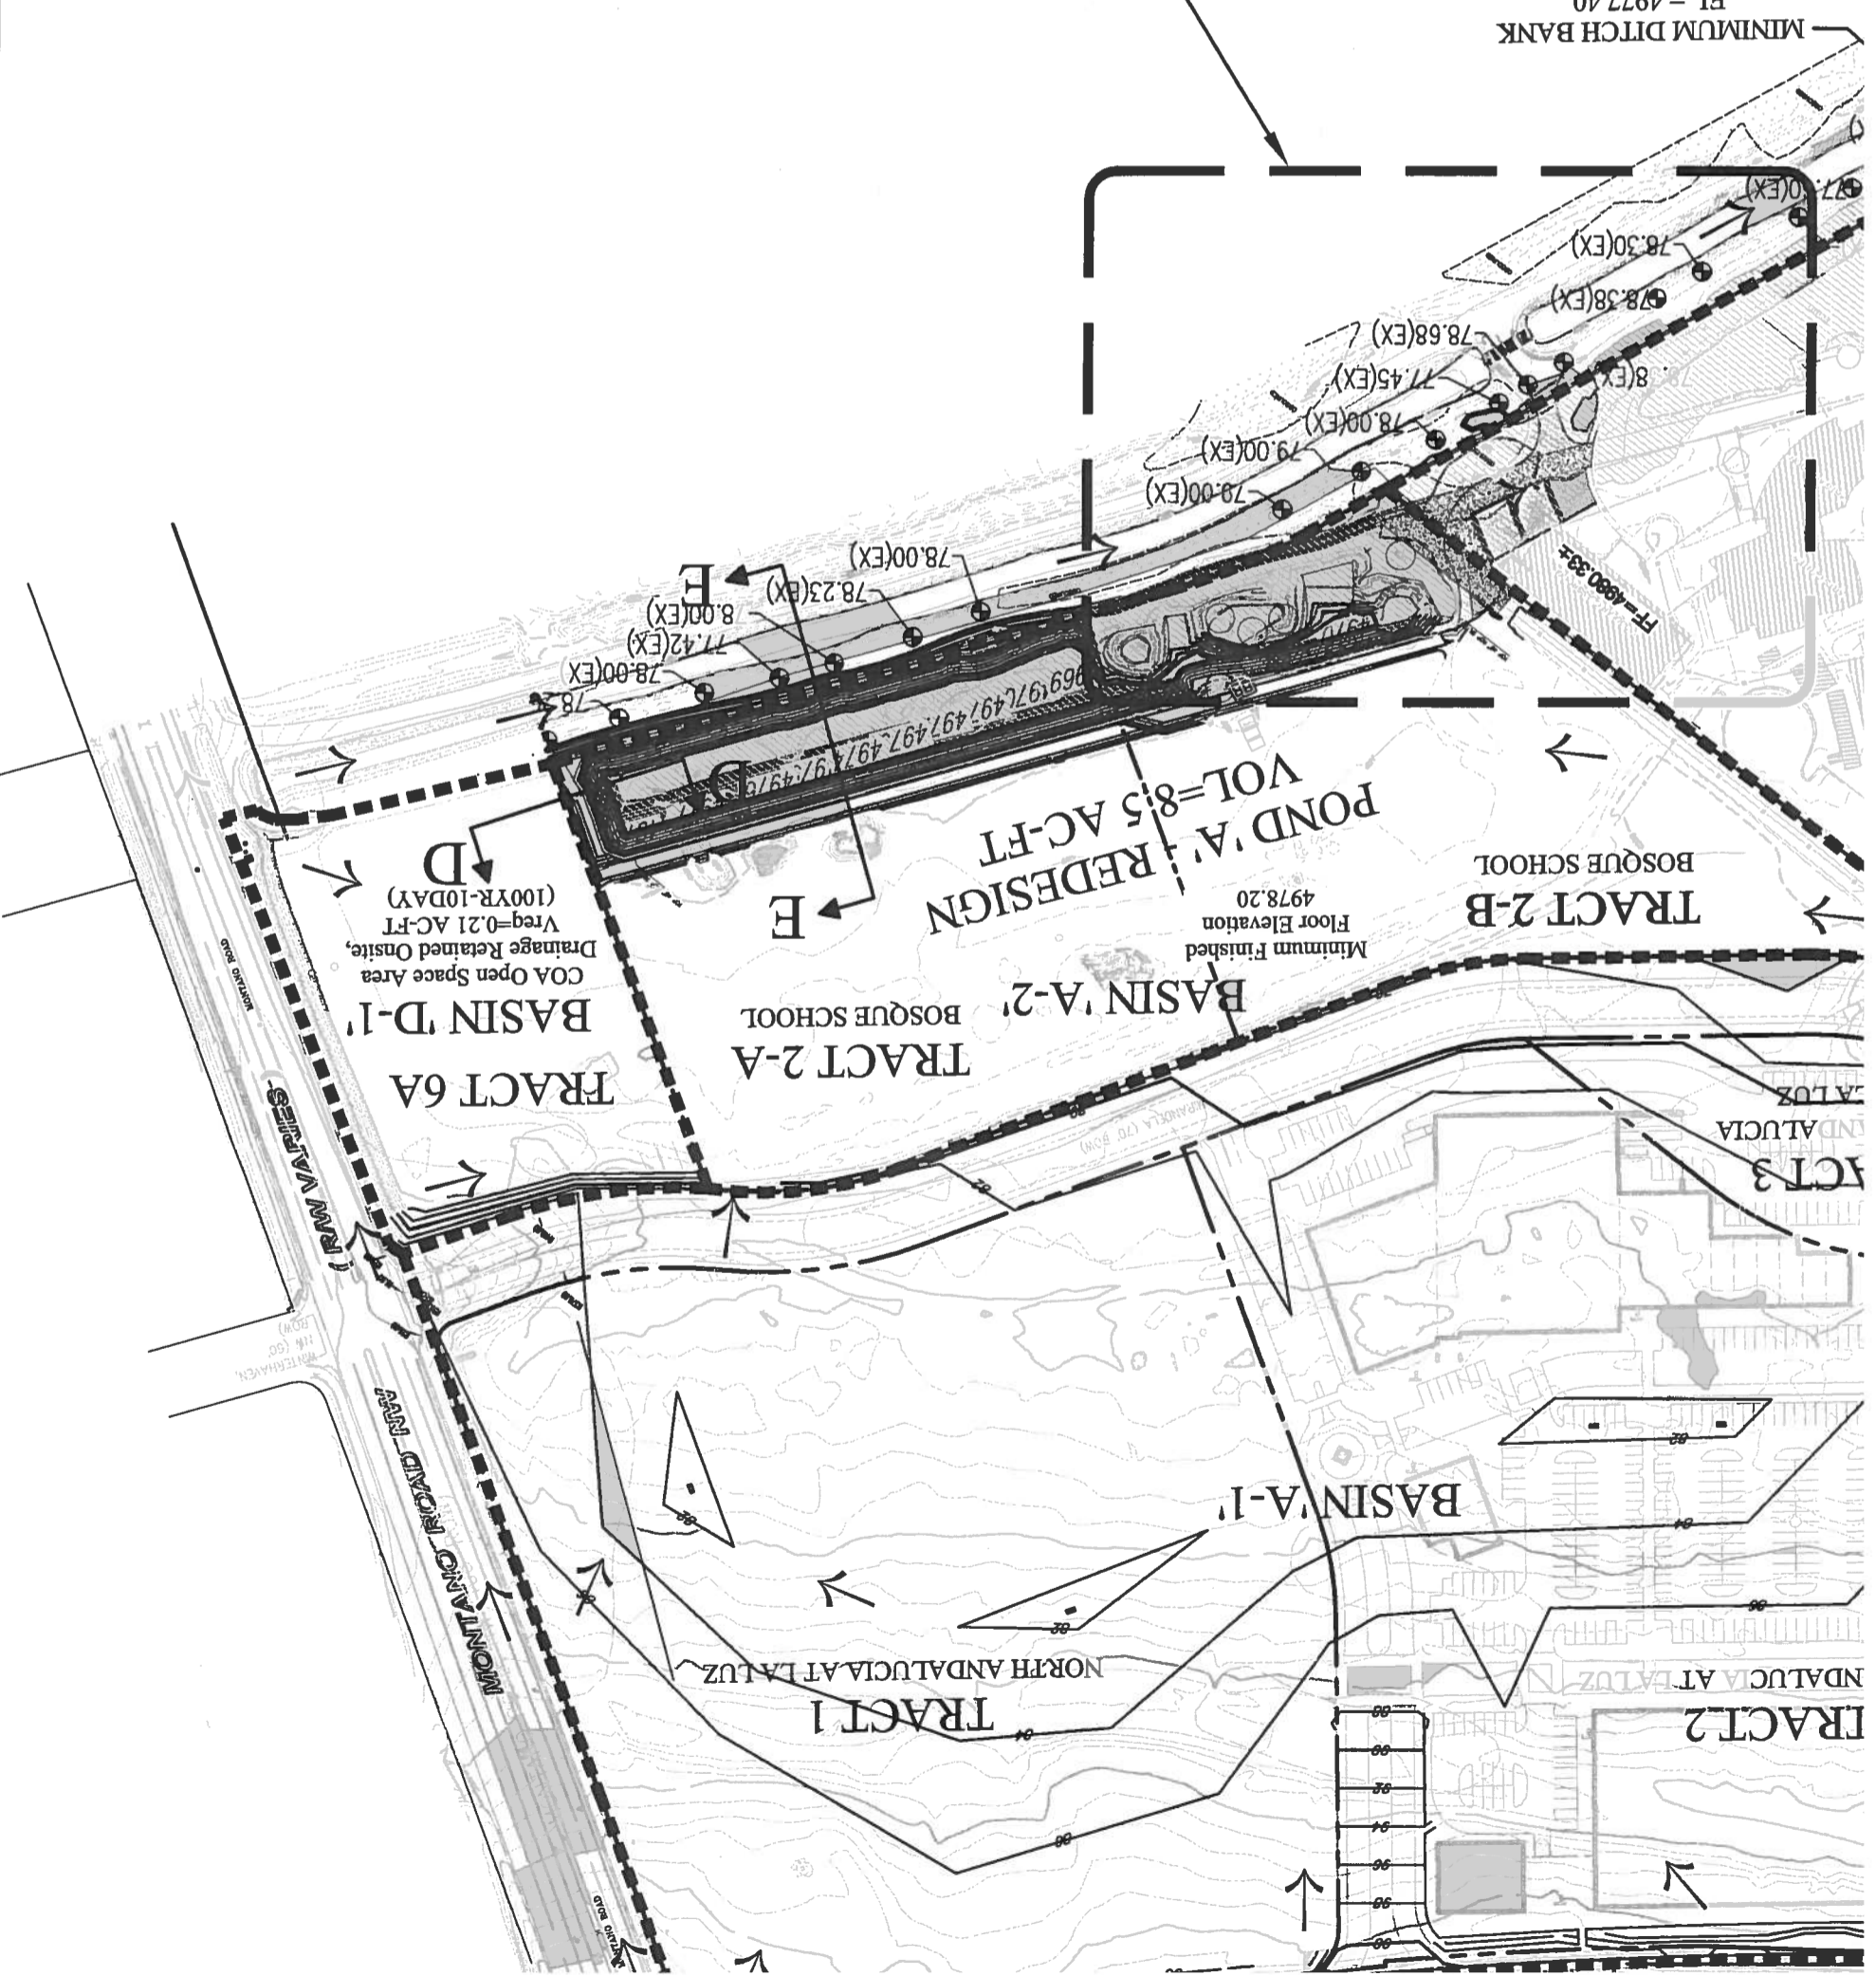

SCHOOL DRAINAGE STUDY
COORS AND MONTANO

PROJECT



ENGINEER

Bohannan H