



GRATING CAPACITIES FOR TYPE DOUBLE

"C," AND "D"

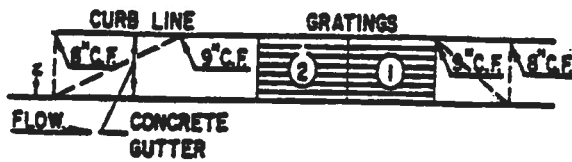

GRATING & GUTTER PLAN

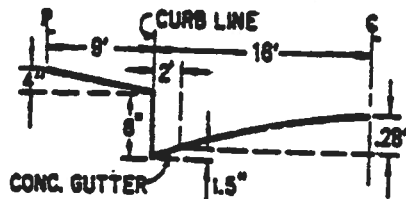

TYPICAL HALF STREET SECTION
(ABOVE BASIN)

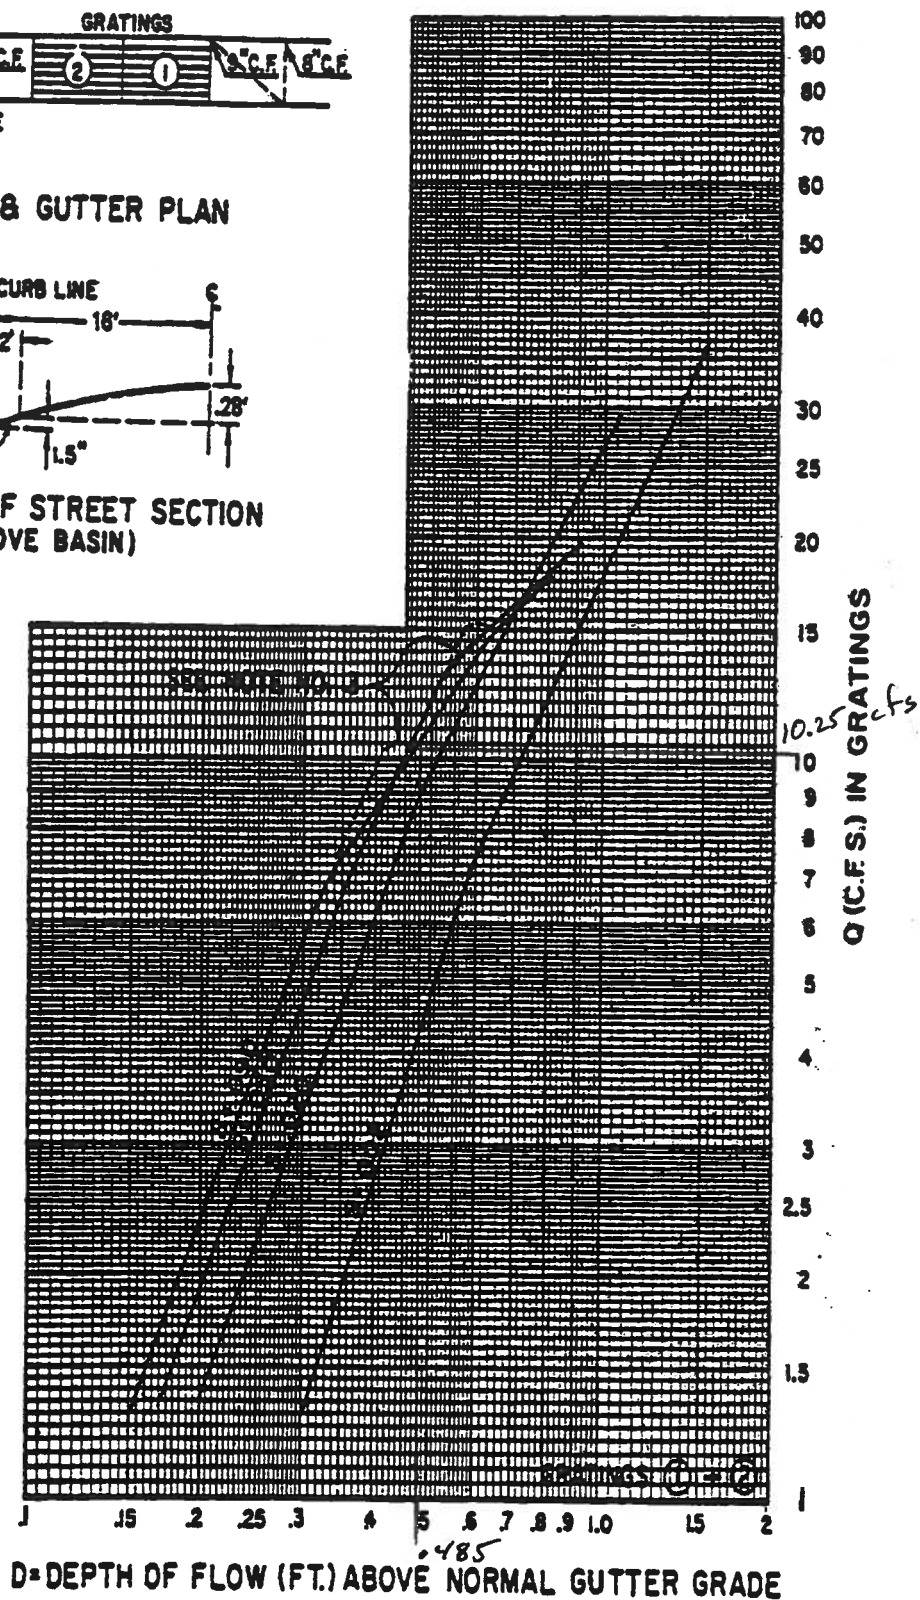


PLATE 22.3 D-6