


CITY OF ALBUQUERQUE

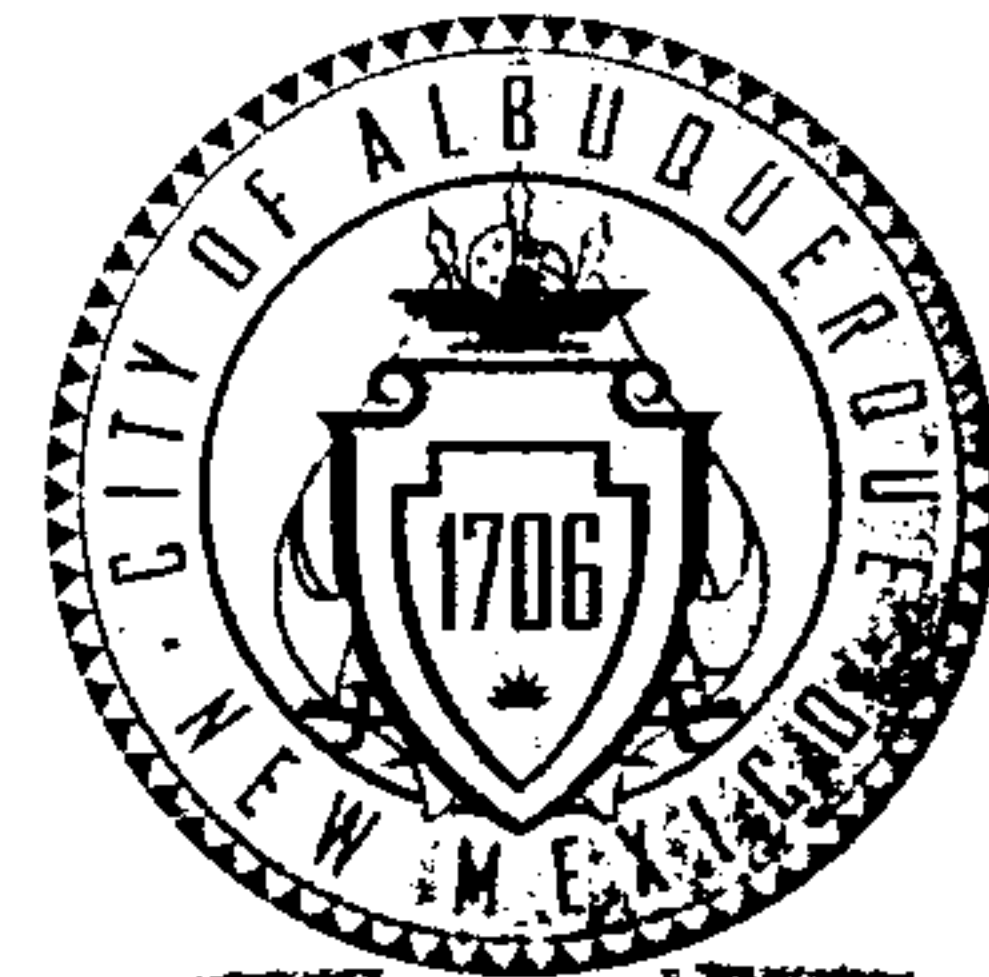

August 2, 2011

Reza Afaghpour, P.E.
Ash Engineering, LLC
801 Adams Place SE
Albuquerque, NM 87108


**Re: Bralco Metals, 6718 Jefferson NE,
Permanent Certificate of Occupancy - Approved
Engineer's Stamp dated: 04-27-11 (E-17/D072)
Certification dated: 06-14-11**

Dear Mr. Afaghpour,

Based upon the information provided in the Certification received 8/01/11, the above referenced Certification is approved for a release of a Permanent Certificate of Occupancy by Hydrology.


If you have any questions, you can contact me at 924-3982.

Sincerely,

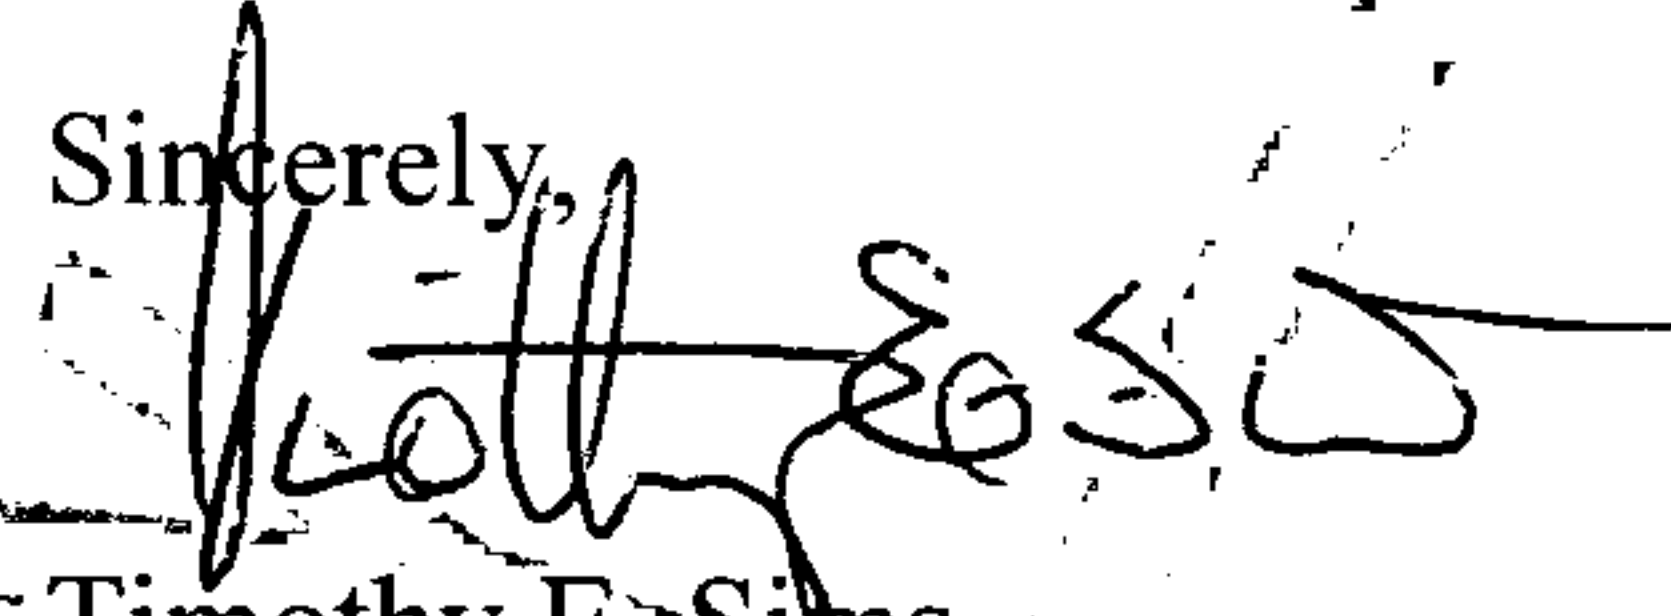
Timothy E. Sims,
Plan Checker—Hydrology Section
Development and Building Services

C: CO Clerk—Katrina Sigala
File

CITY OF ALBUQUERQUE

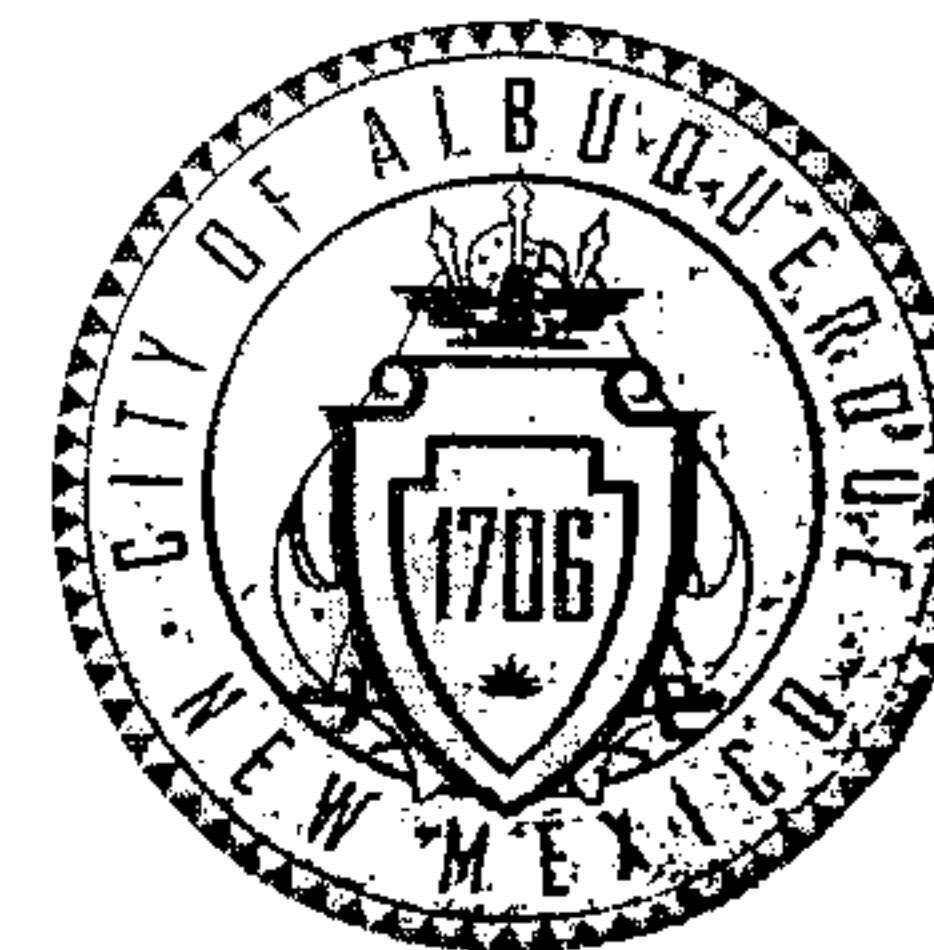

April 25, 2011

Reza Afaghpour, P.E.
Ash Engineering
801 Adams Pl. SE
Albuquerque, NM 87108

Re: Bralco Metals
Drainage and Grading Plan
Engineer's Stamp dated 4-15-11 (E17/D072)

Dear Mr. Afaghpour,

Based upon the information provided in your submittal received 4-15-11, the above referenced plan is approved for Building Permit and SO 19 Permit. Please attach a copy of this approved plan to the construction sets prior to sign-off by Hydrology.

Upon completion of the project, please provide an Engineer Certification for our files.

If you have any questions, you can contact me at 924-3695.

Sincerely,

Curtis A. Cherne, P.E.
Senior Engineer, Planning Dept.
Development and Building Services

C: Martin Pacheco, Street/Storm Drain Maintenance
File

DRAINAGE INFORMATION SHEET

(REV. 1/28/2003)

PROJECT TITLE: Bralco Metals Drainage ZONE ATLAS/DRNG. FILE #: E-17/D072
DRB #: _____ EPC#: _____ WORK ORDER #: _____
LEGAL DESCRIPTION: N/A
CITY ADDRESS: 6718 Jefferson St. NE

ENGINEERING FIRM:	<u>Ash Engineering, LLC</u>	CONTACT:	<u>Reza Afaghpour</u> <u>reza.afaghpour@yahoo.com</u>
ADDRESS:	<u>801 Adams Place SE</u>	PHONE:	<u>505 440-5597</u>
CITY, STATE:	<u>Albuquerque, NM</u>	ZIP CODE:	<u>87108</u>
OWNER:	<u>Bralco Metals</u>	CONTACT:	<u>Joe Vojtech</u>
ADDRESS:	<u>6718 Jefferson St. NE</u>	PHONE:	<u>505 345-0959</u>
CITY, STATE:	<u>Albuquerque, NM</u>	ZIP CODE:	<u>87109</u>
ARCHITECT:	_____	CONTACT:	_____
ADDRESS:	_____	PHONE:	_____
CITY, STATE:	_____	ZIP CODE:	_____
SURVEYOR:	_____	CONTACT:	_____
ADDRESS:	_____	PHONE:	_____
CITY, STATE:	_____	ZIP CODE:	_____
CONTRACTOR:	_____	CONTACT:	_____
ADDRESS:	_____	PHONE:	_____
CITY, STATE:	_____	ZIP CODE:	_____

CHECK TYPE OF SUBMITTAL:

☐ DRAINAGE REPORT
☐ DRAINAGE PLAN 1ST SUBMITTAL, *REQUIRES TCL or equal*
☐ DRAINAGE PLAN RESUBMITTAL
☐ CONCEPTUAL GRADING & DRAINAGE PLAN
☒ GRADING PLAN
☐ EROSION CONTROL PLAN
☐ ENGINEER'S CERTIFICATION (HYDROLOGY)
☐ CLOMR/LOMR
☐ TRAFFIC CIRCULATION LAYOUT (TCL)
☐ ENGINEER'S CERTIFICATION (TCL)
☐ ENGINEER'S CERT. (DRB APPR. SITE PLAN)
☐ OTHER

CHECK TYPE OF APPROVAL SOUGHT:

☐ SIA/FINANCIAL GUARANTEE RELEASE
☐ PRELIMINARY PLAT APPROVAL
☐ S. DEV. PLAN FOR SUB'D. APPROVAL
☐ S. DEV. PLAN FOR BLDG. PRMT. APPROVAL
☐ SECTOR PLAN APPROVAL
☐ FINAL PLAT APPROVAL
☐ FOUNDATION PERMIT APPROVAL
☐ BUILDING PERMIT APPROVAL
☐ CERTIFICATE OF OCCUPANCY (PERM.)
☐ CERTIFICATE OF OCCUPANCY (TEMP.)
☒ GRADING PERMIT APPROVAL
☒ PAVING PERMIT APPROVAL
☐ WORK ORDER APPROVAL
☒ OTHER (SPECIFY)

WAS A PRE-DESIGN MEETING ATTENDED:

☒ YES
☐ NO
☐ COPY PROVIDED

APR 15 2011
SECTION 1
P-man 50-19 Notes
50-19, due to permit may not need

DATE SUBMITTED: 4/13/2011

BY: Reza Afaghpour, PE

Requests for approvals of Site Development Plans and/or Subdivision Plats shall be accompanied by a drainage submittal. The particular nature, location and scope of the proposed development defines the degree of drainage detail. One or More of the following levels of submittal may be required based on the following:

1. **Conceptual Grading and Drainage Plan:** Required for approval of Site Development Plans greater than five
2. **Drainage Plans:** Required for building permits, grading permits, paving permits and site plans less than five (5)
3. **Drainage Report:** Required for subdivisions containing more than (10) lots or constituting five (5) acres

Approvable: waiting on email from Wilford Gallegos as to 50-19 and if acceptable. *[Signature]*

9-15-21

I spoke with Reza concerning the Submittal.

I told him the extents of the plan were acceptable. Meaning he didn't have to show the whole lot. Figured the "Zoom-in" was better.

I also had him add a narrative and the cut-off wall on the shotcrete.

We need an e-mail from Wilfred approving this design since the "channel" is in the easement.

We may or may not need an SO-19 Permit. Depends on Wilfred.

Ante a. chm

Cherne, Curtis

From: Gallegos, Wilfred A.
Sent: Tuesday, May 10, 2011 5:15 PM
To: Reza Afaghpour
Cc: Cherne, Curtis
Subject: RE: Bralco Metals revised shotcrete turndown

Proc@eed

Reza Afaghpour <rezaafaghpour@yahoo.com> wrote:

Hi,

As we talked over the phone a few minutes ago, you need to have 10 feet for the maintenance road, so it is not feasible to add a 12" shotcrete top, since it will limit the 10' to less. Right now we have 10' and a little more at certain parts. You have agreed to go with the 6" deep and 3" top section for the shotcrete as I proposed. I appreciate the quick response.

Reza

--- On Tue, 5/10/11, Gallegos, Wilfred A. <WGallegos@cabq.gov> wrote:

From: Gallegos, Wilfred A. <WGallegos@cabq.gov>
Subject: RE: Bralco Metals revised shotcrete turndown
To: "Ash Engineering" <asheng505@hotmail.com>
Cc: "Cherne, Curtis " <CCherne@cabq.gov>
Date: Tuesday, May 10, 2011, 3:34 PM

```
#yiv1612338199 .yiv1612338199hmmessage P {  
PADDING-RIGHT:0px;PADDING-LEFT:0px;PADDING-BOTTOM:0px;MARGIN:0px;PADDING-TOP:0px;}  
#yiv1612338199 .yiv1612338199hmmessage {  
FONT-SIZE:10pt;FONT-FAMILY:Tahoma;}
```

I would rather that you mirror the other side. (ie. have flat area on top of the maintenance road - - maybe 1' or so) I assume that the owner knows he is responsible for this.....

Wilfred

From: Ash Engineering [mailto:asheng505@hotmail.com]

Sent: Tuesday, May 10, 2011 3:29 PM
To: Gallegos, Wilfred A.
Cc: Cherne, Curtis
Subject: Bralco Metals revised shotcrete turndown

Hi Wilfred,

As discussed today I've done a hand drawing of the small change in the Bralco Metals shotcrete turndown, and I've talked to Curtis, and he's given his okay with the design. The approved turndown has a 12"

depth right next to the steep slope, and it is almost impossible to dig the 12" down without sloughing off the top of the slope. I recommend a 6" deep thickened edge instead with a 3" flat top. The 6" depth will have 3" buried and 3" exposed. Please see the attached drawing for details.

The contractor is ready to pour the shotcrete as soon as I hear from you. I appreciate your time.

Reza

From: asheng505@hotmail.com
To: wgallegos@cabq.gov
CC:
ccherne@cabq.gov
Subject: RE: Bralco Metals
Date: Thu, 21 Apr 2011
21:30:46 -0600

```
#yiv1612338199 .yiv1612338199ExternalClass .yiv1612338199ecxhmmessage P {  
  PADDING-RIGHT:0px;PADDING-LEFT:0px;PADDING-BOTTOM:0px;PADDING-TOP:0px;}  
#yiv1612338199 .yiv1612338199ExternalClass BODY.yiv1612338199ecxhmmessage {  
  FONT-SIZE:10pt;FONT-FAMILY:Tahoma;}
```

Hi Wilfred,

I sent you an email on Monday (please see below email).
I'm following up to see if you've had a chance to contact Curtis by email to give your comments, if any, so that I can get the permit for my client to move on with this small job.

I look forward to hearing from you. Thank you for your time.

Reza

From: asheng505@hotmail.com
To: wgallegos@cabq.gov
CC:
ccherne@cabq.gov
Subject: Bralco Metals
Date: Mon, 18 Apr 2011 09:46:40
-0600

```
#yiv1612338199 .yiv1612338199ExternalClass .yiv1612338199ecxhmmessage P {  
  PADDING-RIGHT:0px;PADDING-LEFT:0px;PADDING-BOTTOM:0px;PADDING-TOP:0px;}  
#yiv1612338199 .yiv1612338199ExternalClass BODY.yiv1612338199ecxhmmessage {  
  FONT-SIZE:10pt;FONT-FAMILY:Tahoma;}
```

Hi Wilfred,

Thanks for returning my call. As discussed on the phone today, I'm reiterating the scope of work for Bralco Metals @ 6718 Jefferson NE:

The project is a minor excavation of the existing dirt swale adjacent to the building on the east side and replacing the dirt swale with shotcrete. Bralco Metals has concerns for the rooftop flow undermining the stem wall; therefore, I've routed the rooftop flow to a detention pond south of the building. The COA channel is on the east side of the property, and we

will not be doing any work in the channel or on the service road. We'll be protecting the slope facing Bralco with shotcrete, and we'll be inside the COA right-of-way approximately 1.5' on that slope. We have met onsite with the City regarding this in the recent past.

If you have any questions, please call me @ 440-5597. Thank you.

Reza Afaghpour,
PE
Ash Engineering, LLC

Previously
approved

12"


{ Steep slope makes it difficult to
dig 12" of Trench so close to the edge }



new proposed
the trench edge

roof to P
rainfall

COA
channel

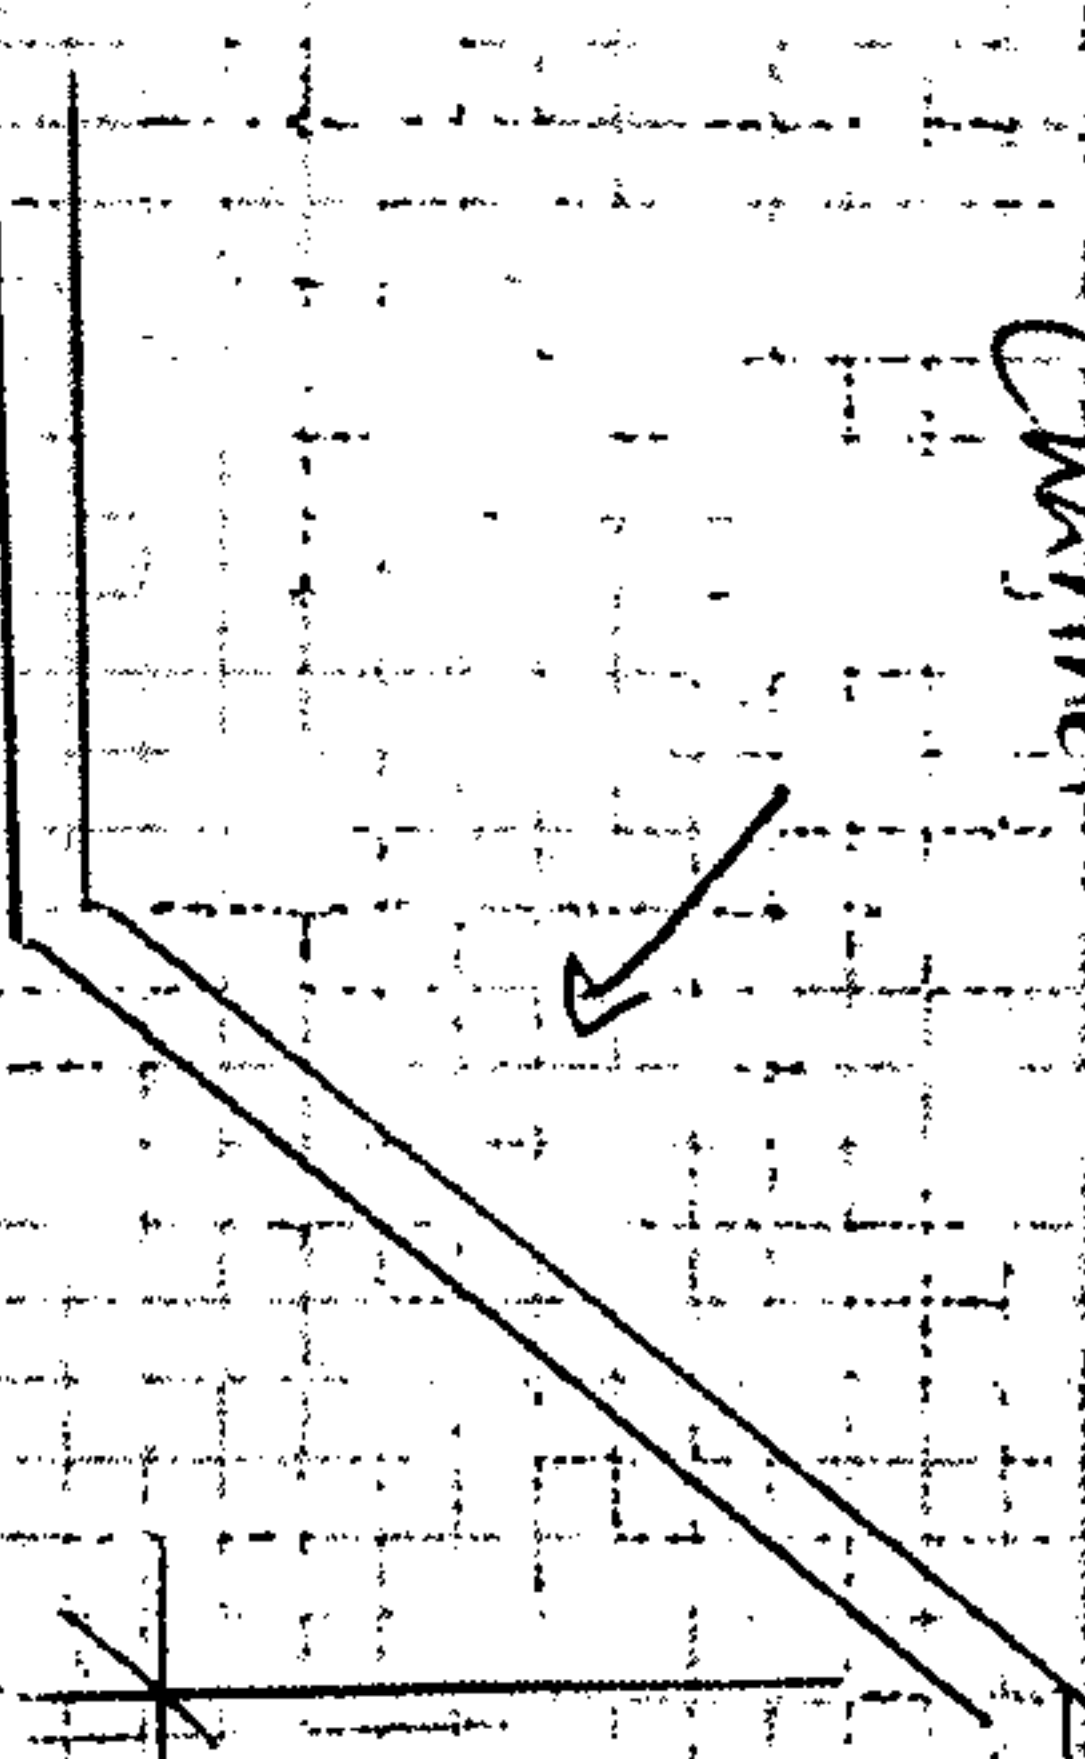

main Trench
Rd


10'

3"

6"

2" Trench
width

2'

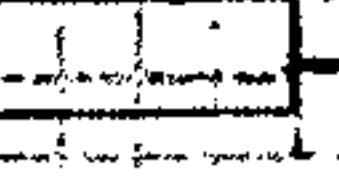

Rael, Rudy E.

From: Cherne, Curtis
Sent: Monday, April 25, 2011 9:41 AM
To: Rael, Rudy E.
Subject: FW: Bralco Metals

good to go.
cc

From: Gallegos, Wilfred A.
Sent: Monday, April 25, 2011 7:56 AM
To: 'Ash Engineering'
Cc: Cherne, Curtis
Subject: RE: Bralco Metals

I see no problem with the scope of work....

Wilfred

From: Ash Engineering [mailto:asheng505@hotmail.com]
Sent: Monday, April 18, 2011 9:47 AM
To: Gallegos, Wilfred A.
Cc: Cherne, Curtis
Subject: Bralco Metals

Hi Wilfred,

Thanks for returning my call. As discussed on the phone today, I'm reiterating the scope of work for Bralco Metals @ 6718 Jefferson NE:


The project is a minor excavation of the existing dirt swale adjacent to the building on the east side and replacing the dirt swale with shotcrete. Bralco Metals has concerns for the rooftop flow undermining the stem wall; therefore, I've routed the rooftop flow to a detention pond south of the building. The COA channel is on the east side of the property, and we will not be doing any work in the channel or on the service road. We'll be protecting the slope facing Bralco with shotcrete, and we'll be inside the COA right-of-way approximately 1.5' on that slope. We have met onsite with the City regarding this in the recent past.

If you have any questions, please call me @ 440-5597. Thank you.

Reza Afaghpour, PE
Ash Engineering, LLC

4/25/2011

CITY OF ALBUQUERQUE

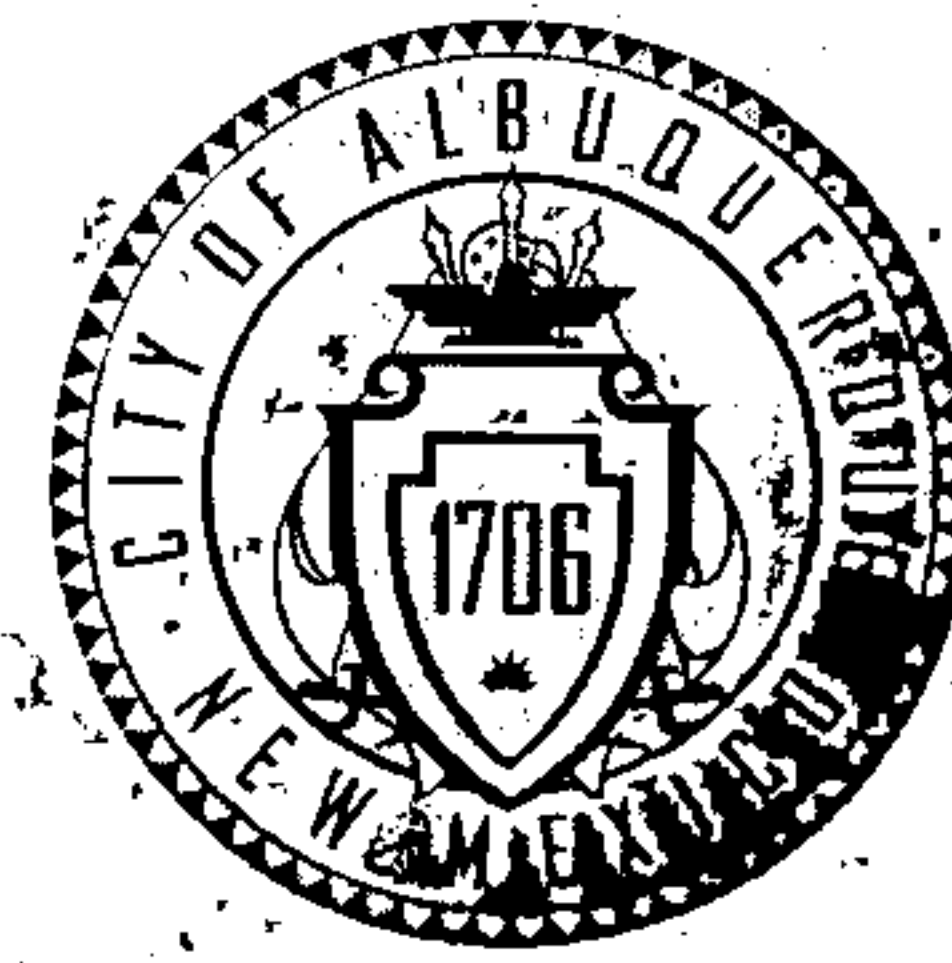

July 7, 2011

Reza Afaghpour, P.E.
Ash Engineering
801 Adams Pl. SE
Albuquerque, NM 87108

Re: Bralco Metals
Drainage and Grading Plan
Engineer's Stamp dated 6-14-11 (E17/D072)

Dear Mr. Afaghpour,

Based upon the information provided in your submittal received 6-14-11, the above referenced plan can not be accepted for certification until the following comments are addressed:

- Place the Drainage Certification language on the Grading and Drainage plan.
- A letter or email of approval is received from Storm Drain Maintenance.

PO Box 1293

If you have any questions, you can contact me at 924-3986 or Rudy Rael at 924-3977.

Albuquerque

Sincerely,

Curtis A. Cherne, P.E.
Senior Engineer, Planning Dept.
Development and Building Services

NM 87103

www.cabq.gov

RER/CAC

C: File

DRAINAGE CERT W/ SURVEY WORK BY OTHERS
12/28/01

DRAINAGE CERTIFICATION

I, Reza Afaghpour, NMPE 11814, OF THE FIRM Ash Engineering LLC,
HEREBY CERTIFY THAT THIS PROJECT HAS BEEN GRADED AND WILL DRAIN IN
SUBSTANTIAL COMPLIANCE WITH AND IN ACCORDANCE WITH THE DESIGN INTENT OF
THE APPROVED PLAN DATED 4-27-2011. THE RECORD INFORMATION EDITED ONTO THE
ORIGINAL DESIGN DOCUMENT HAS BEEN OBTAINED BY
NMPS 11814, OF THE FIRM Ash Engineering LLC. I FURTHER CERTIFY THAT I HAVE
PERSONALLY VISITED THE PROJECT SITE ON 6-14-2011 AND HAVE DETERMINED BY
VISUAL INSPECTION THAT THE SURVEY DATA PROVIDED IS REPRESENTATIVE OF
ACTUAL SITE CONDITIONS AND IS TRUE AND CORRECT TO THE BEST OF MY KNOWLEDGE
AND BELIEF. THIS CERTIFICATION IS SUBMITTED IN SUPPORT OF A REQUEST FOR
Bralco Metals As-built plans. Perm. C.D.

(DESCRIBE ANY EXCEPTIONS AND/OR QUALIFICATIONS HERE IN A SEPARATE
PARAGRAPH) The 12"x1" block at top of shotcrete was changed to 6"x3" block as
approved by Mr. Wilfred Gallegos (see attached correspondence)

(DESCRIBE ANY DEFICIENCIES AND/OR REQUIRED CORRECTIONS HERE IN A SEPARATE
PARAGRAPH)


THE RECORD INFORMATION PRESENTED HEREON IS NOT NECESSARILY COMPLETE AND
INTENDED ONLY TO VERIFY SUBSTANTIAL COMPLIANCE OF THE GRADING AND
DRAINAGE ASPECTS OF THIS PROJECT. THOSE RELYING ON THIS RECORD DOCUMENT
ARE ADVISED TO OBTAIN INDEPENDENT VERIFICATION OF ITS ACCURACY BEFORE USING
IT FOR ANY OTHER PURPOSE.

Reza Afaghpour, NMPE 11814
XXXXXXXXXXXXXXXXXX, NMPE XXXX

6-14-2011
DATE



APPROVED BY THE EXECUTIVE COMMITTEE ON 4/9/02

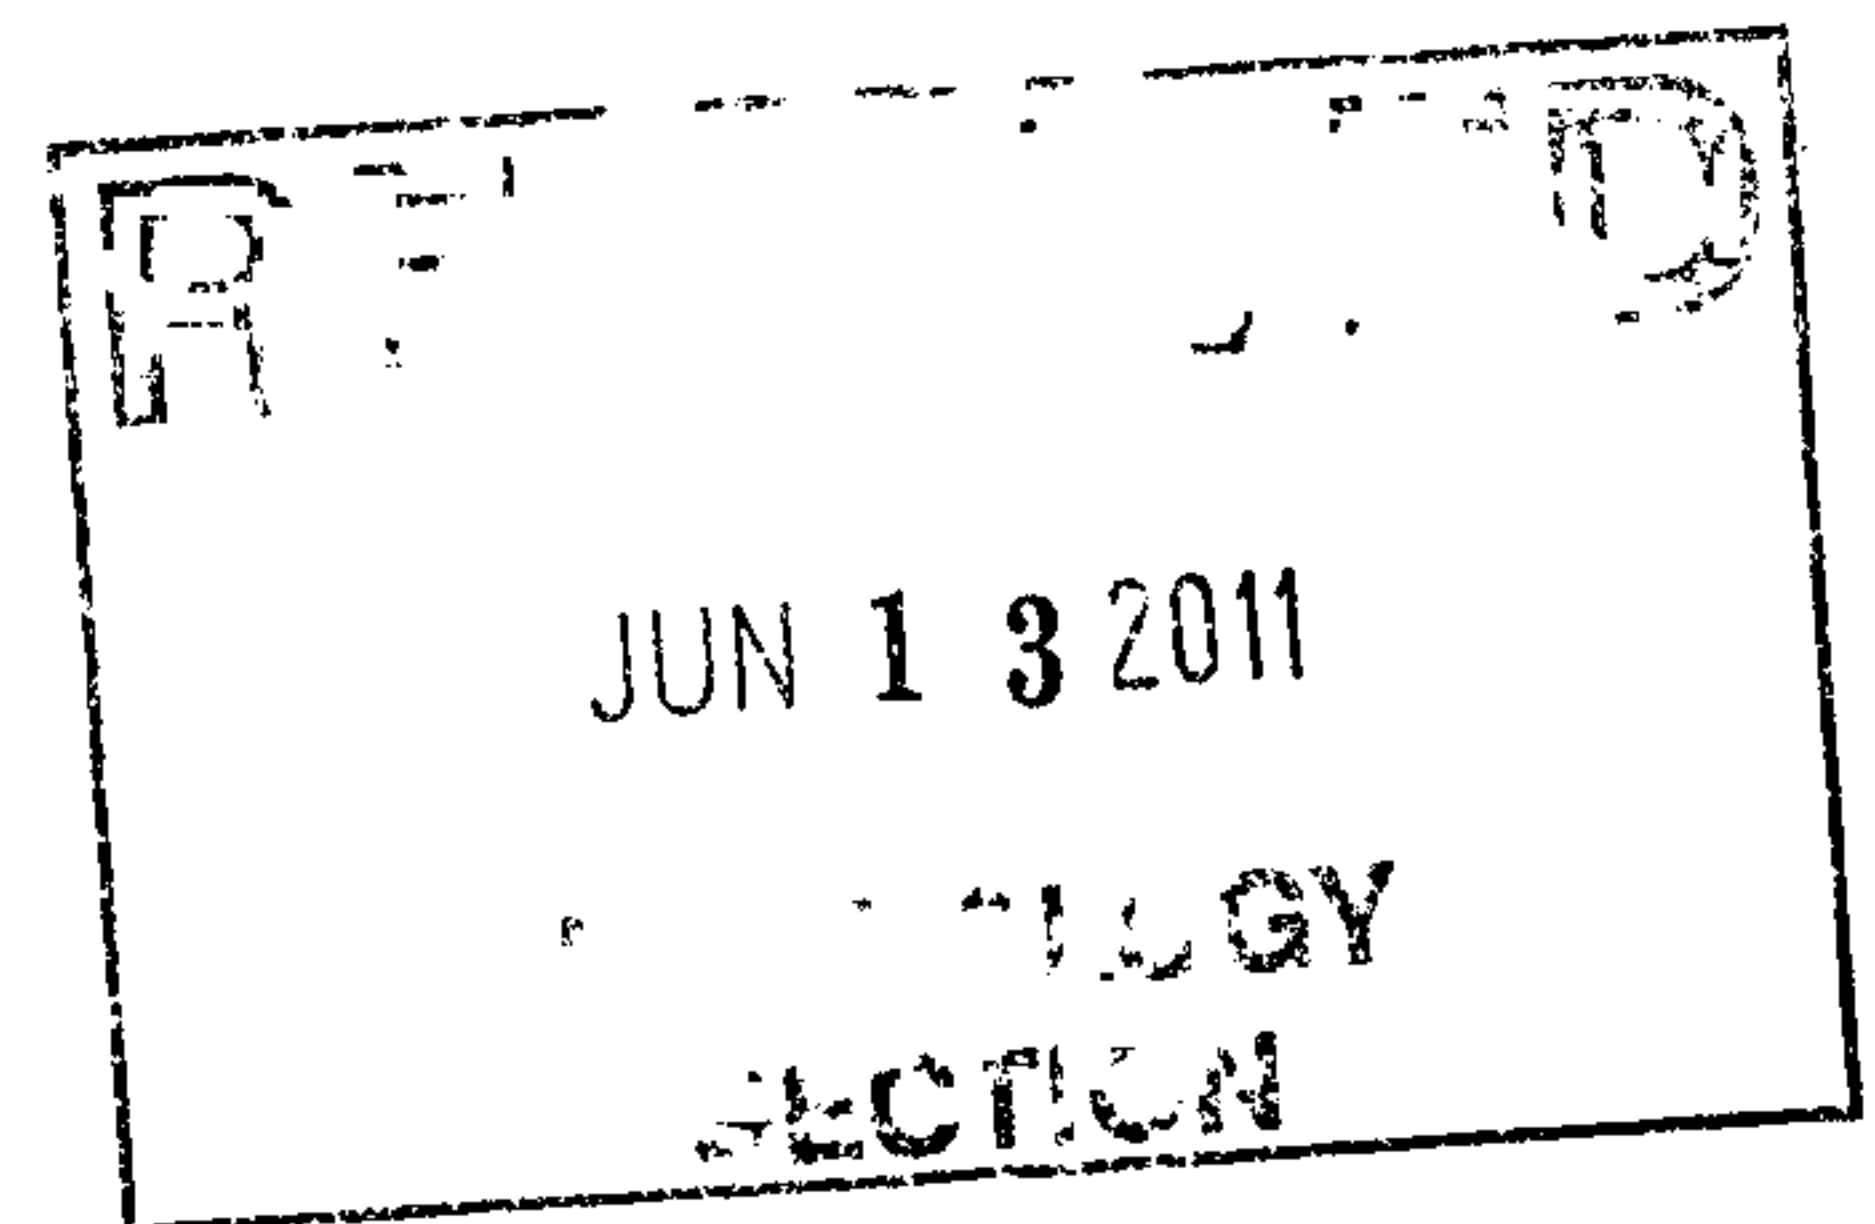

DRAINAGE AND TRANSPORTATION INFORMATION SHEET

(REV 12/2005)

E-17/0072

PROJECT TITLE: BRAICO METALS ZONE MAP: E-17
 DRB#: _____ EPC#: _____ WORK ORDER#: _____

LEGAL DESCRIPTION: _____
 CITY ADDRESS: 6718 JEFFERSON

ENGINEERING FIRM: ASH Engineering LLC CONTACT: Reza Afaghpour
 ADDRESS: 801 Adams Place SE PHONE: (505) 440-5597
 CITY, STATE: Albuquerque, NM ZIP CODE: 87108

OWNER: _____ CONTACT: _____
 ADDRESS: _____ PHONE: _____
 CITY, STATE: _____ ZIP CODE: _____

ARCHITECT: _____ CONTACT: _____
 ADDRESS: _____ PHONE: _____
 CITY, STATE: _____ ZIP CODE: _____

SURVEYOR: _____ CONTACT: _____
 ADDRESS: _____ PHONE: _____
 CITY, STATE: _____ ZIP CODE: _____

CONTRACTOR: _____ CONTACT: _____
 ADDRESS: _____ PHONE: _____
 CITY, STATE: _____ ZIP CODE: _____

TYPE OF SUBMITTAL:

- _____ DRAINAGE REPORT
- _____ DRAINAGE PLAN 1st SUBMITTAL
- _____ DRAINAGE PLAN RESUBMITTAL
- _____ CONCEPTUAL G & D PLAN
- _____ GRADING PLAN
- _____ EROSION CONTROL PLAN
- ☒ ENGINEER'S CERT (HYDROLOGY)
- _____ CLOMR/LOMR
- _____ TRAFFIC CIRCULATION LAYOUT
- _____ ENGINEER'S CERT (TCL)
- _____ ENGINEER'S CERT (DRB SITE PLAN)
- _____ OTHER (SPECIFY)

CHECK TYPE OF APPROVAL SOUGHT:

- _____ SIA/FINANCIAL GUARANTEE RELEASE
- _____ PRELIMINARY PLAT APPROVAL
- _____ S. DEV. PLAN FOR SUB'D APPROVAL
- _____ S. DEV. FOR BLDG. PERMIT APPROVAL
- _____ SECTOR PLAN APPROVAL
- _____ FINAL PLAT APPROVAL
- _____ FOUNDATION PERMIT APPROVAL
- _____ BUILDING PERMIT APPROVAL
- ☒ CERTIFICATE OF OCCUPANCY (PERM)
- _____ CERTIFICATE OF OCCUPANCY (TEMP)
- _____ GRADING PERMIT APPROVAL
- _____ PAVING PERMIT APPROVAL
- _____ WORK ORDER APPROVAL
- _____ OTHER (SPECIFY)


WAS A PRE-DESIGN CONFERENCE ATTENDED:

- _____ YES
- _____ NO
- _____ COPY PROVIDED

DATE SUBMITTED: 6/14/2011 BY: Reza Afaghpour

Requests for approvals of Site Development Plans and/or Subdivision Plats shall be accompanied by a drainage submittal. The particular nature, location, and scope to the proposed development defines the degree of drainage detail. One or more of the following levels of submittal may be required based on the following:

1. **Conceptual Grading and Drainage Plan:** Required for approval of Site Development Plans greater than five (5) acres and Sector Plans.
2. **Drainage Plans:** Required for building permits, grading permits, paving permits and site plans less than five (5) acres.
3. **Drainage Report:** Required for subdivision containing more than ten (10) lots or constituting five (5) acres or more.

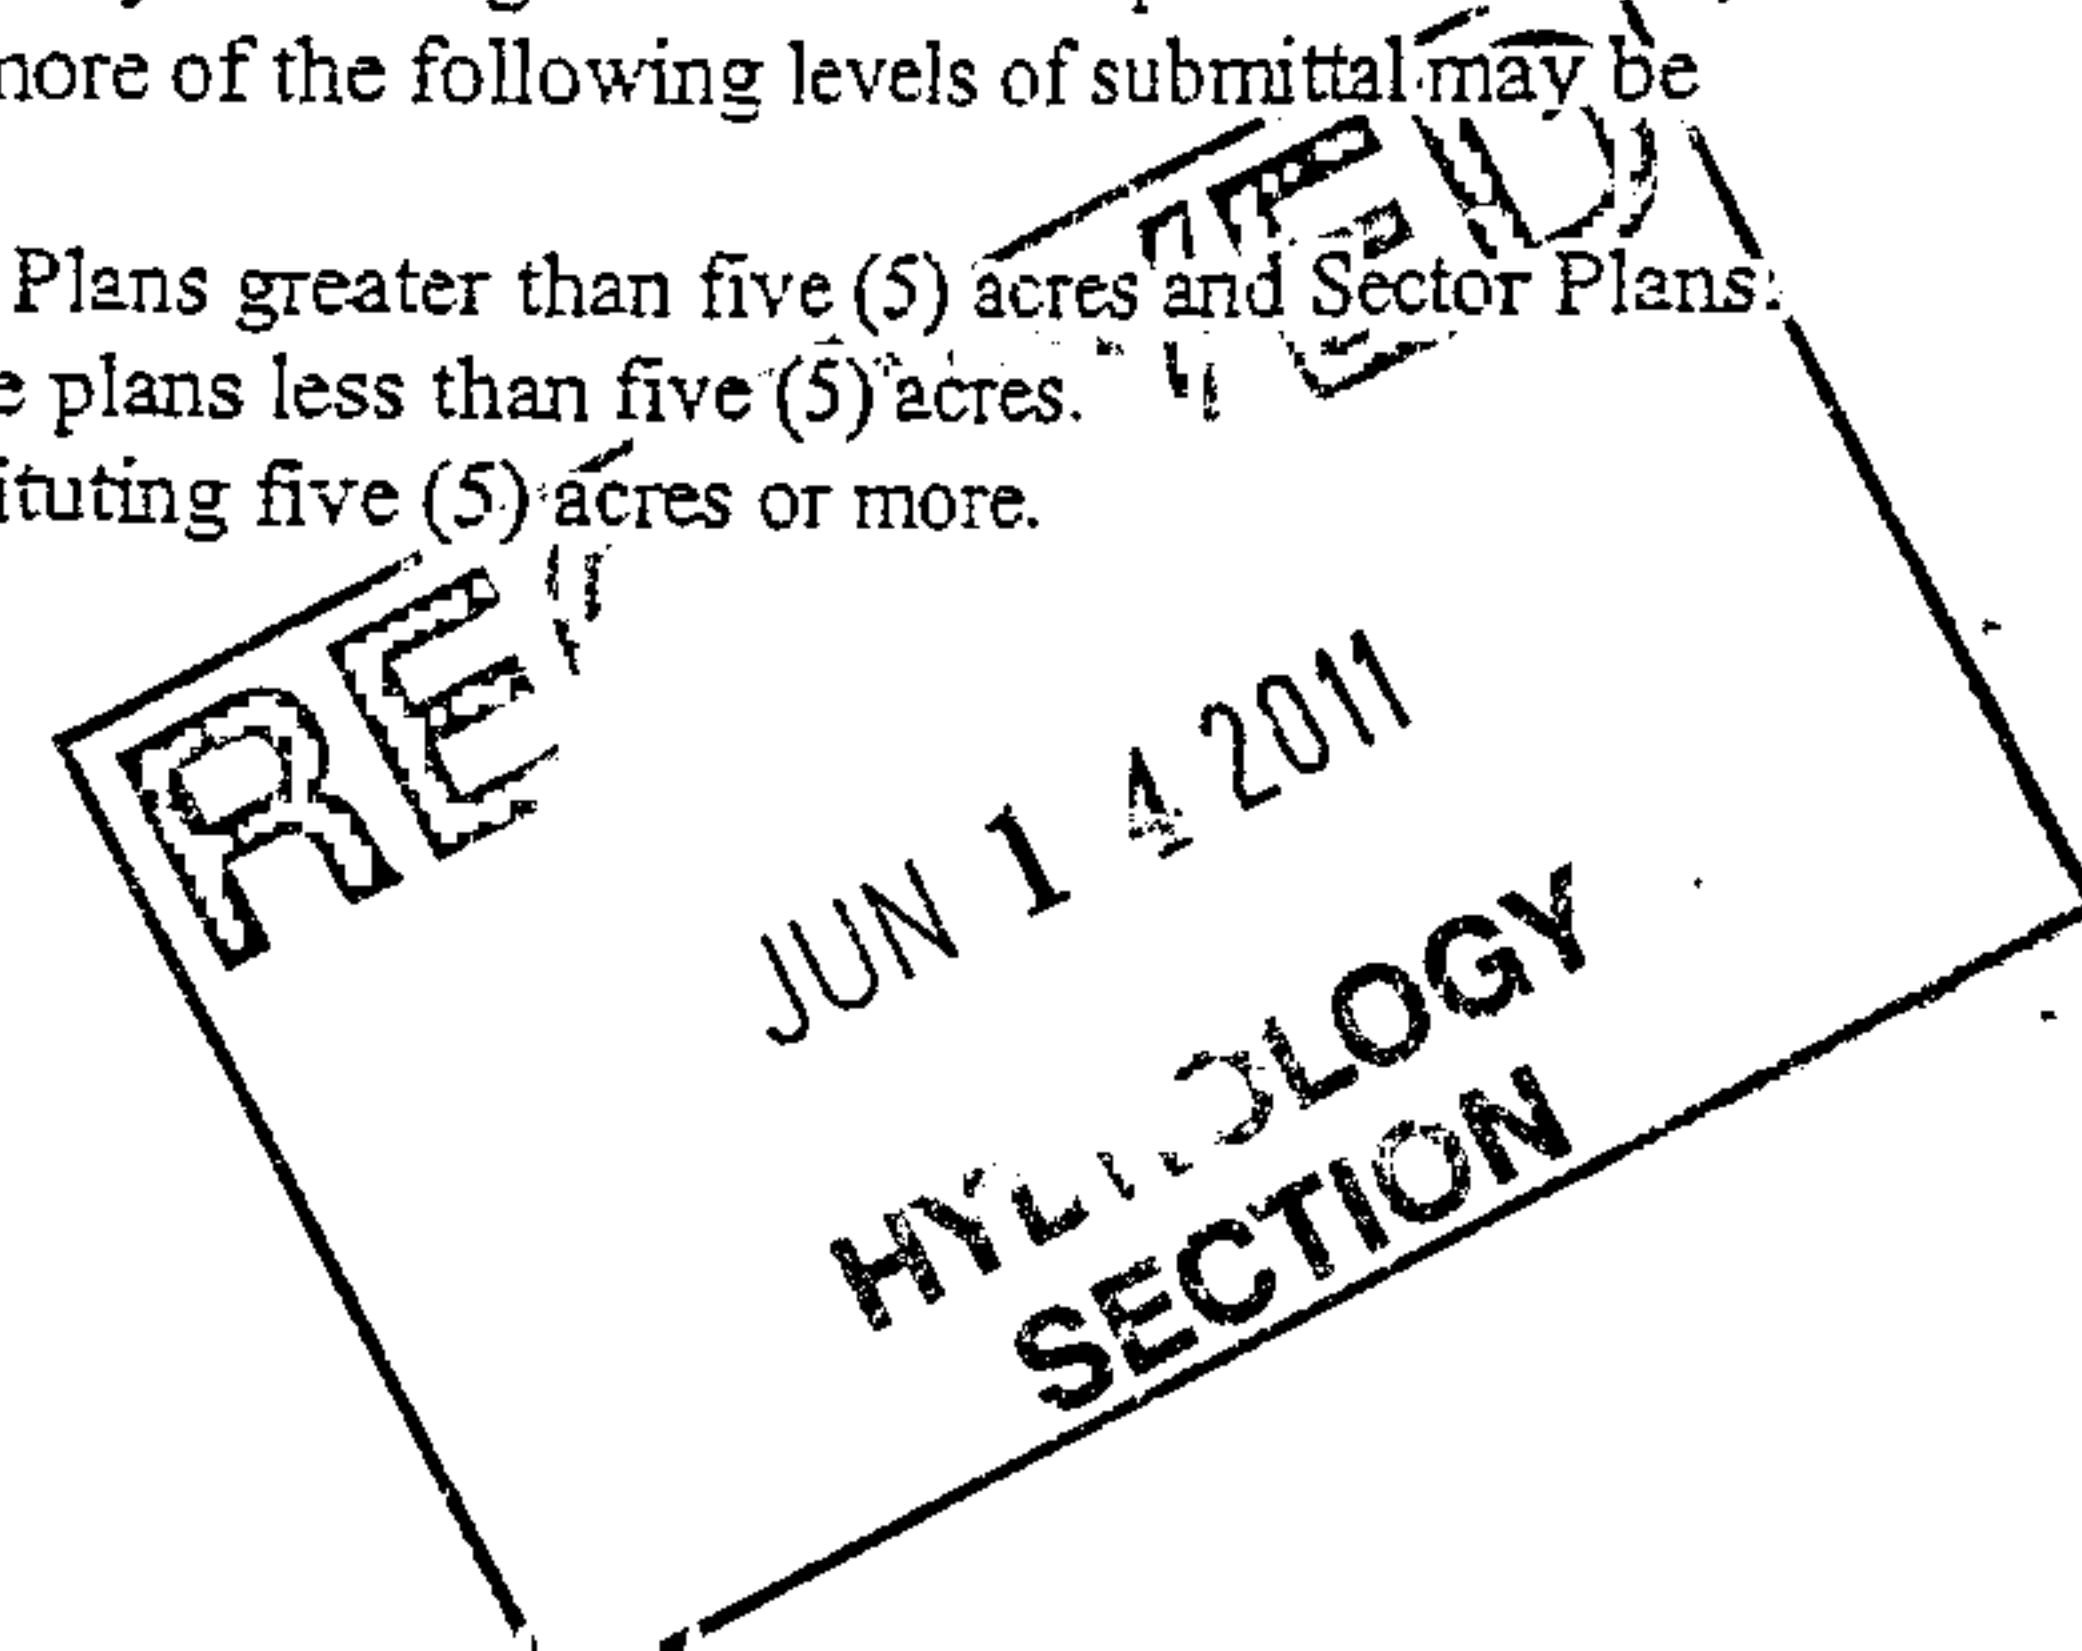

621-012

621-012

TRACTS A1, A2, B1, B2
MORRIS STEEL ALUMINUM COMPANY
(FORMERLY TRACTS A & B)

69417



PREPARED BY: GORDON HERKENOFF & ASSOCIATES

JUNE 4, 1975

SCALE: 1"=100'

State of New Mexico) ss:
County of Bernalillo)
This instrument was recorded on

307 JUN 27 1975
At 4 o'clock P.M. Recorder Vol. 10
of records of said County Folio 129
C. L. Bingham Clerk & Recorder
Deputy Clerk

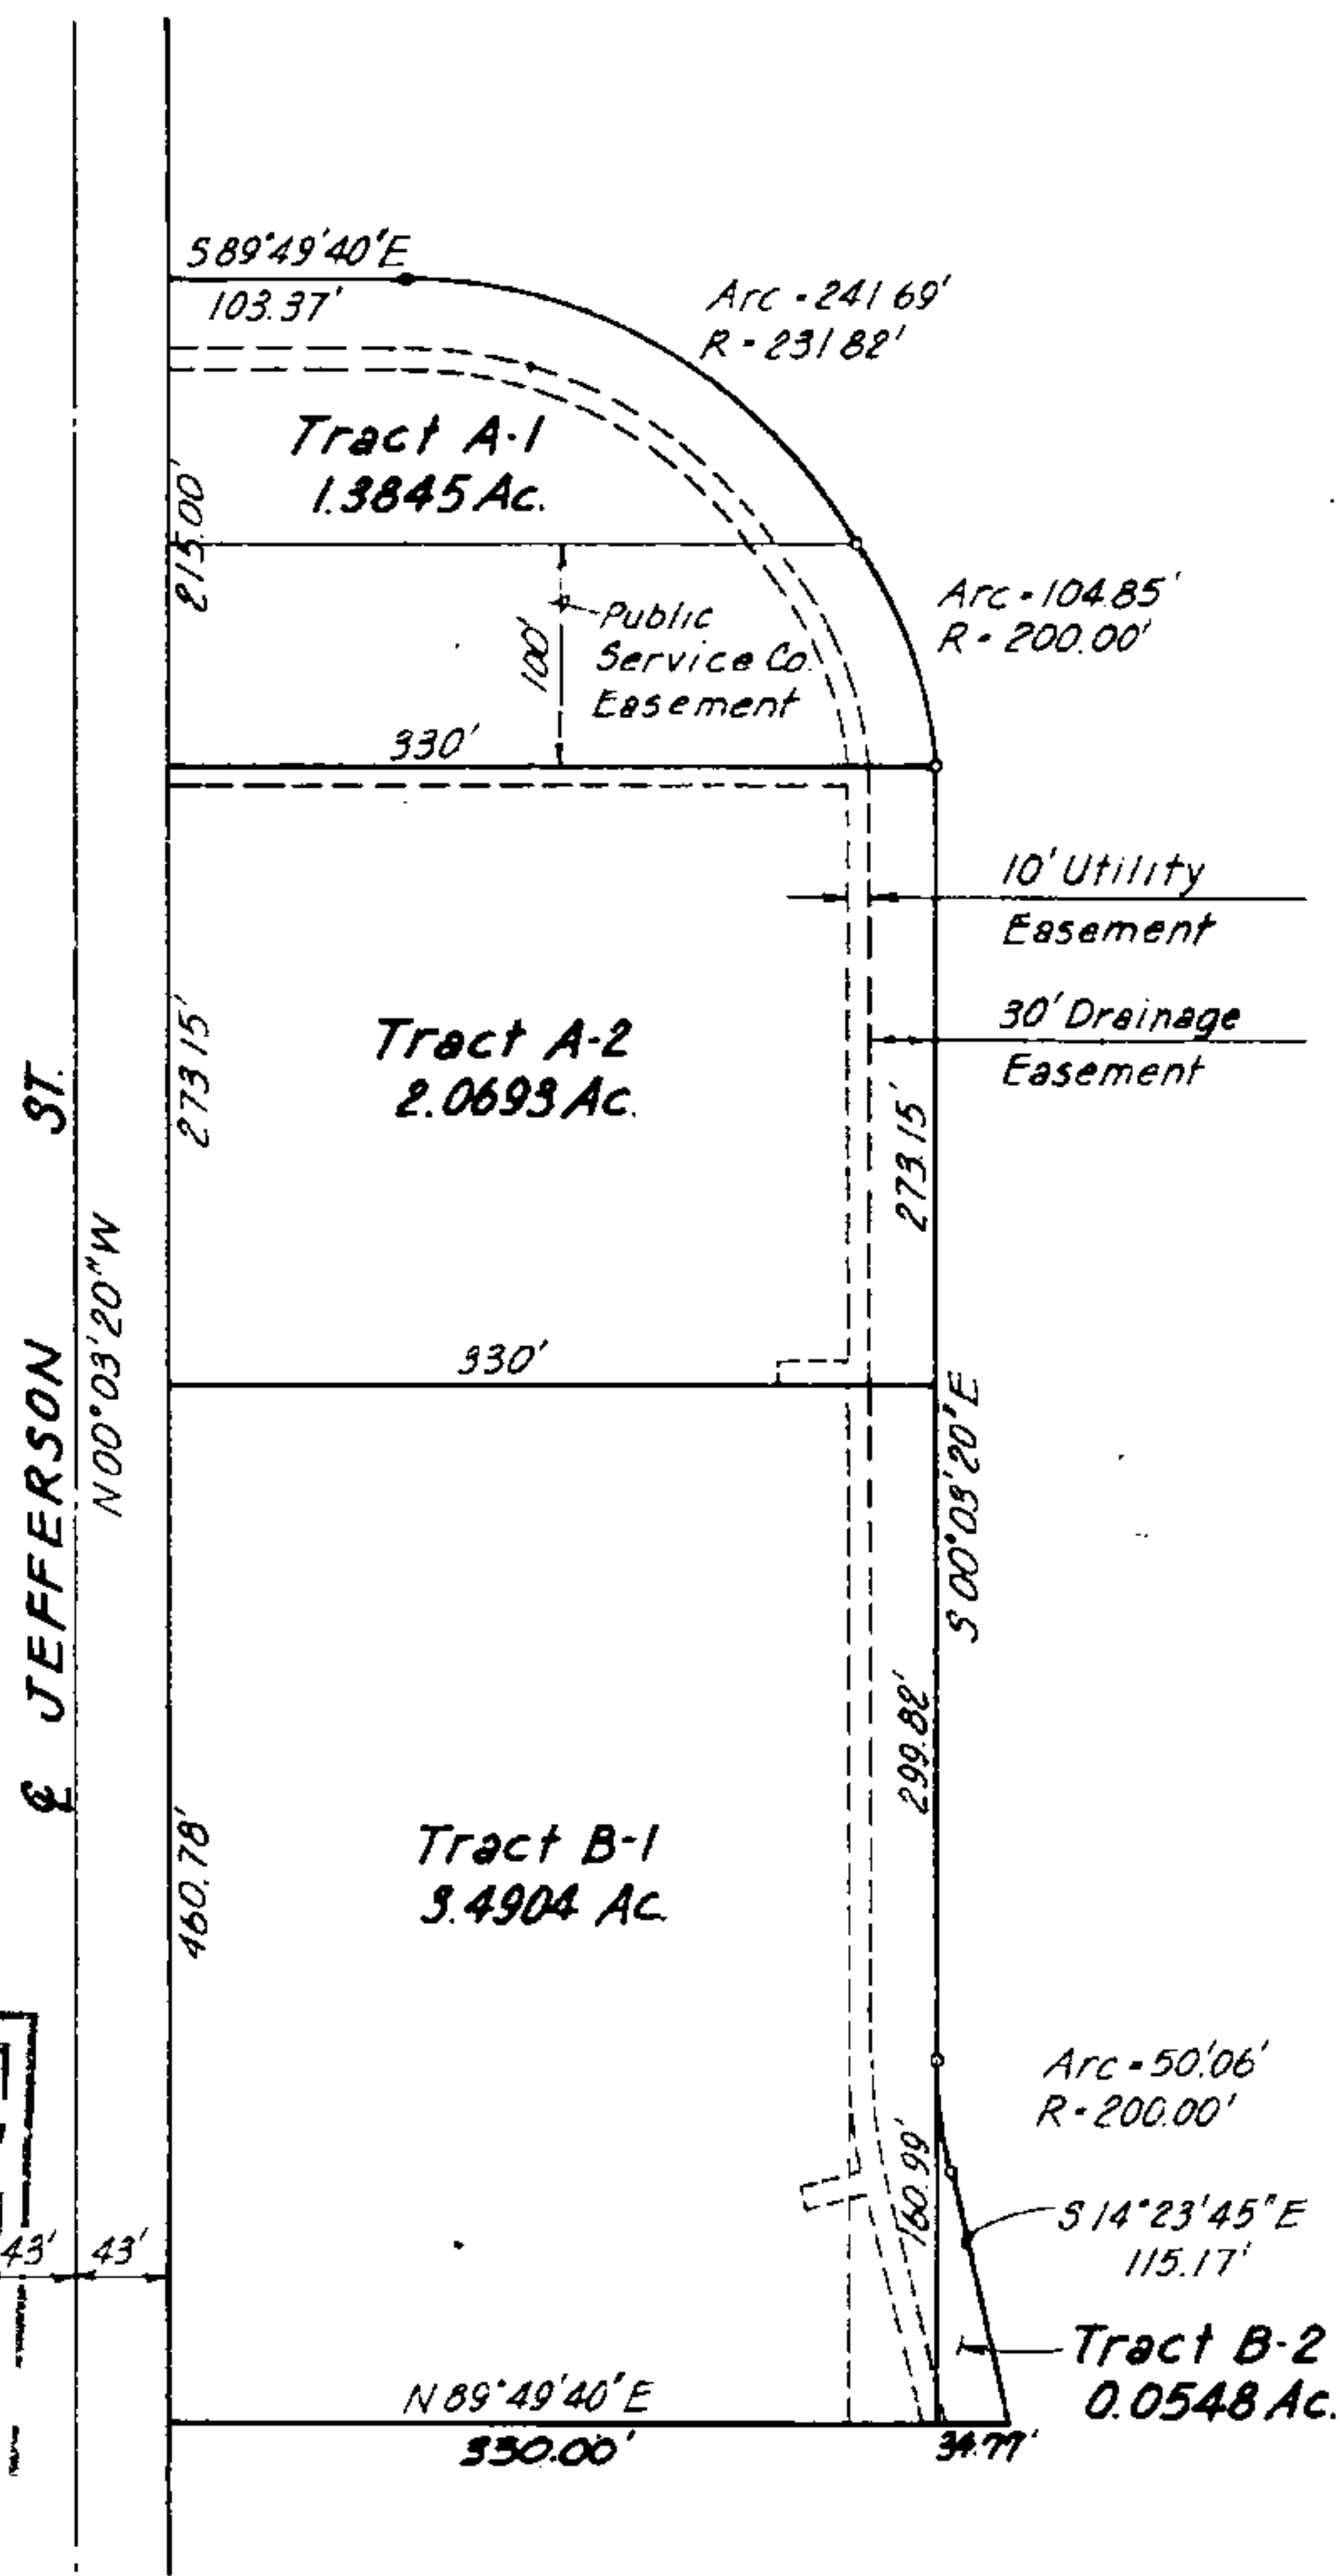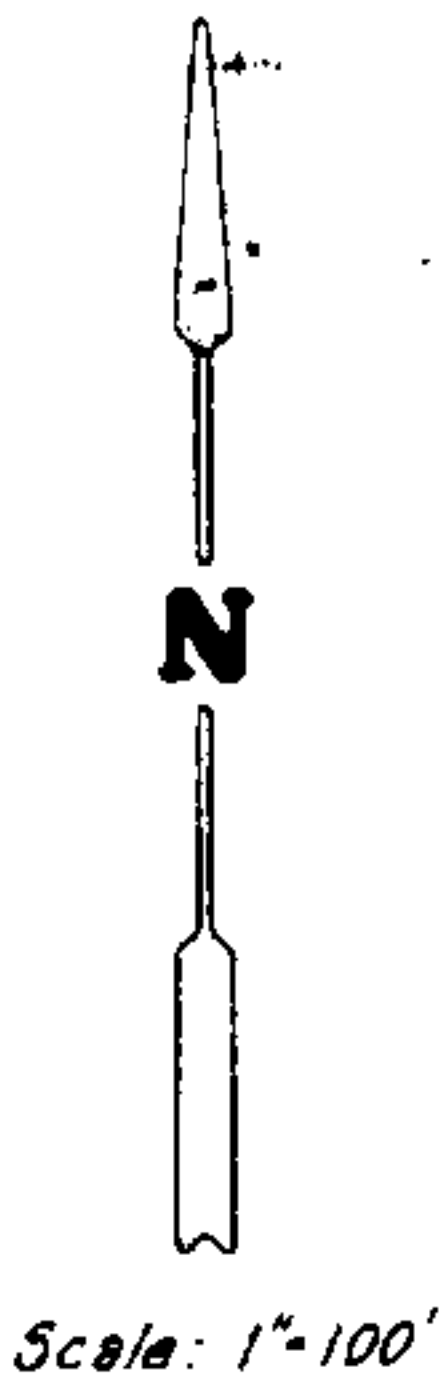

TRACTS A1, A2, B1, B2
MORRIS STEEL & ALUMINUM COMPANY
(FORMERLY TRACTS A & B)

The foregoing copies of Tracts A & B of Morris Steel and Aluminum Company, as the same be shown and designated on the plat of said Tracts A & B, filed with the Bernalillo County Clerk on 3/27/75.

Having on above herein and now completing Tracts A1, A2, B1, B2 of Morris Steel and Aluminum Company, Bernalillo County, New Mexico, as shown herein to which this deed is made and is intended to be the whole and complete of the undivided whole thereof.

[Signature]
GORDON HERKENOFF, President

STATE OF NEW MEXICO) ss:
County of Bernalillo)

On this 17th day of June, 1975, the foregoing instrument was acknowledged before me by *[Signature]*
as *[Signature]* *[Signature]*

[Signature]
Notary Public

This document is given voluntarily, to and including 1975, one page.

New Mexico Title Co.
[Signature]

[Signature] 6-17-75

[Signature]

RECORDED AND INDEXED
BY BERNALILLO COUNTY CLERK
JUN 17 1975
VOLUME 10
FOLIO 129
6-17-75



[Signature] 6-6-75




HYDROLOGY
SECTION
JUN 13 2011
FILED

610-129

610-129

Drawing for Brake Metals

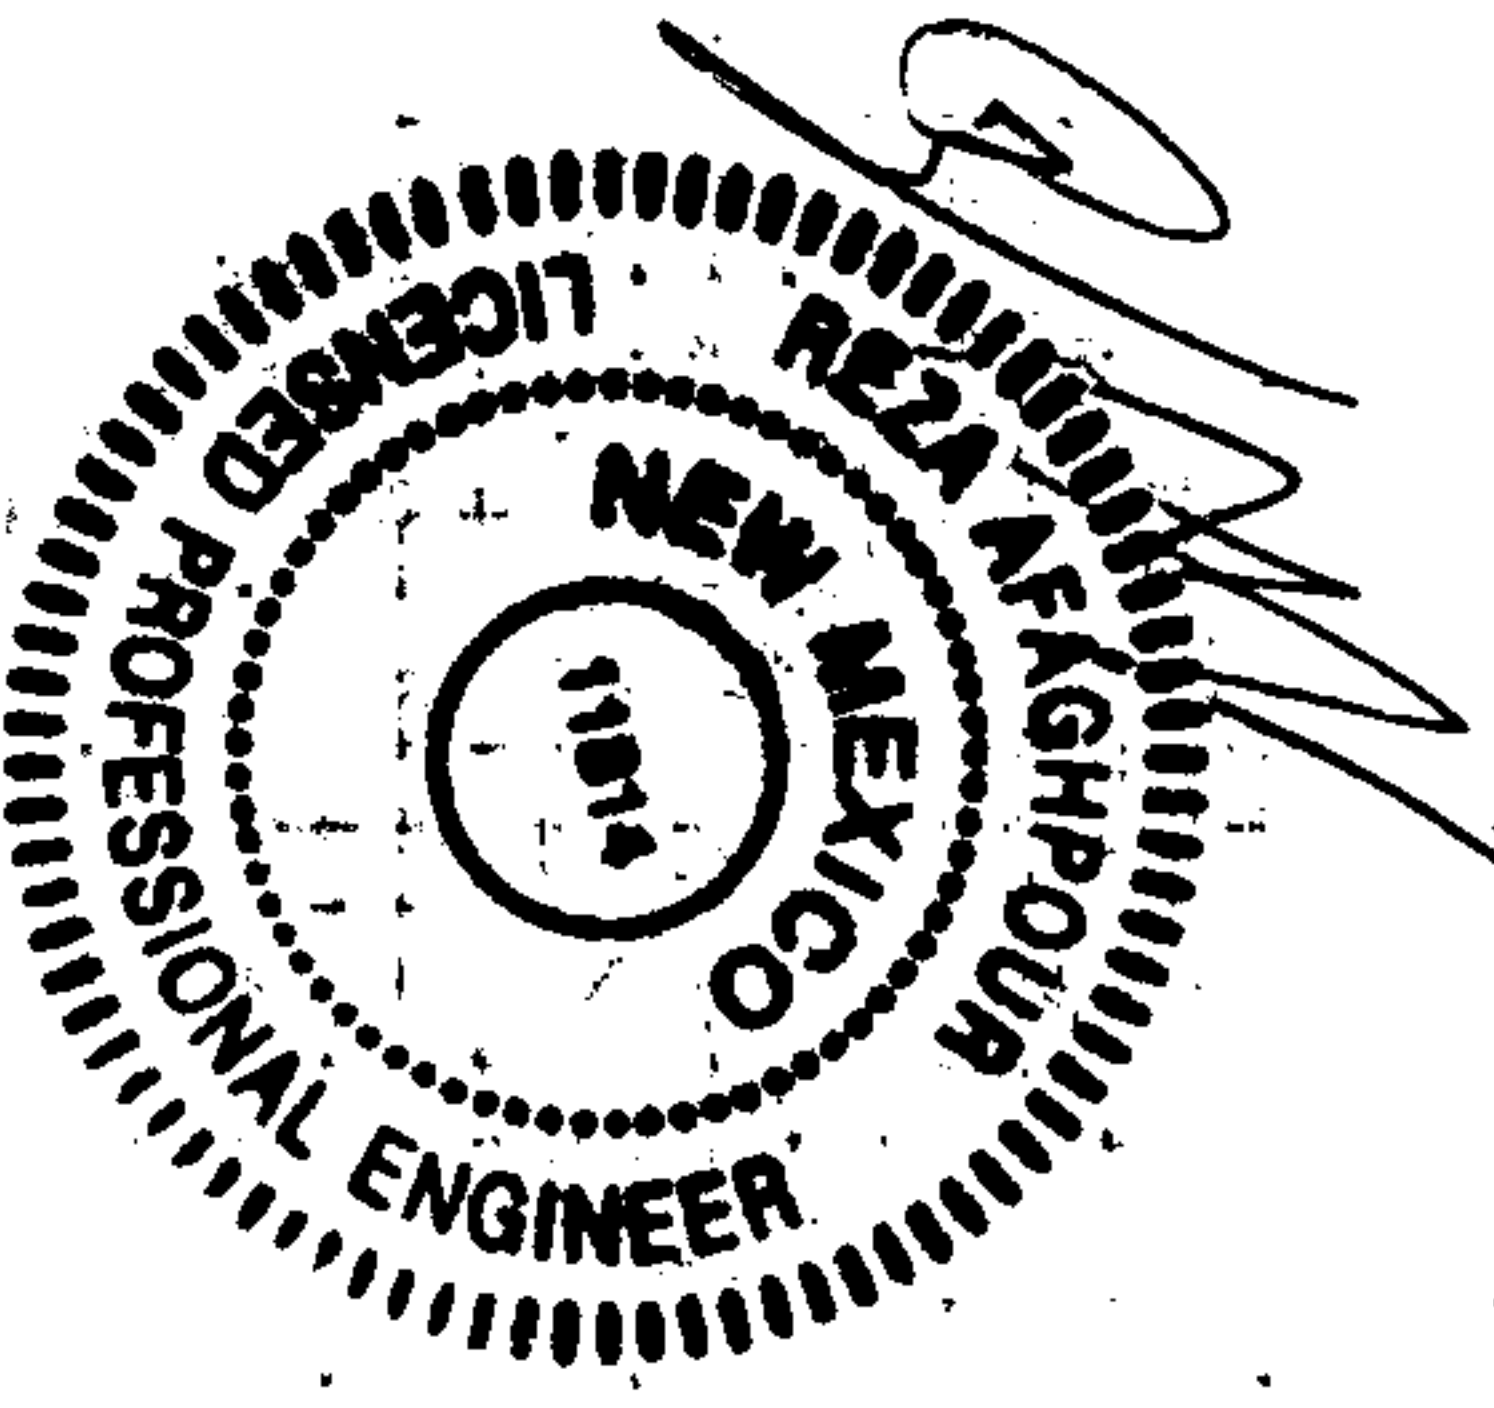

5-10-2011


Previously approved

12"

{ Steep slope makes it difficult to dig 12" of Trench so close to the edge }

new proposed thickened edge

roof top rainfall

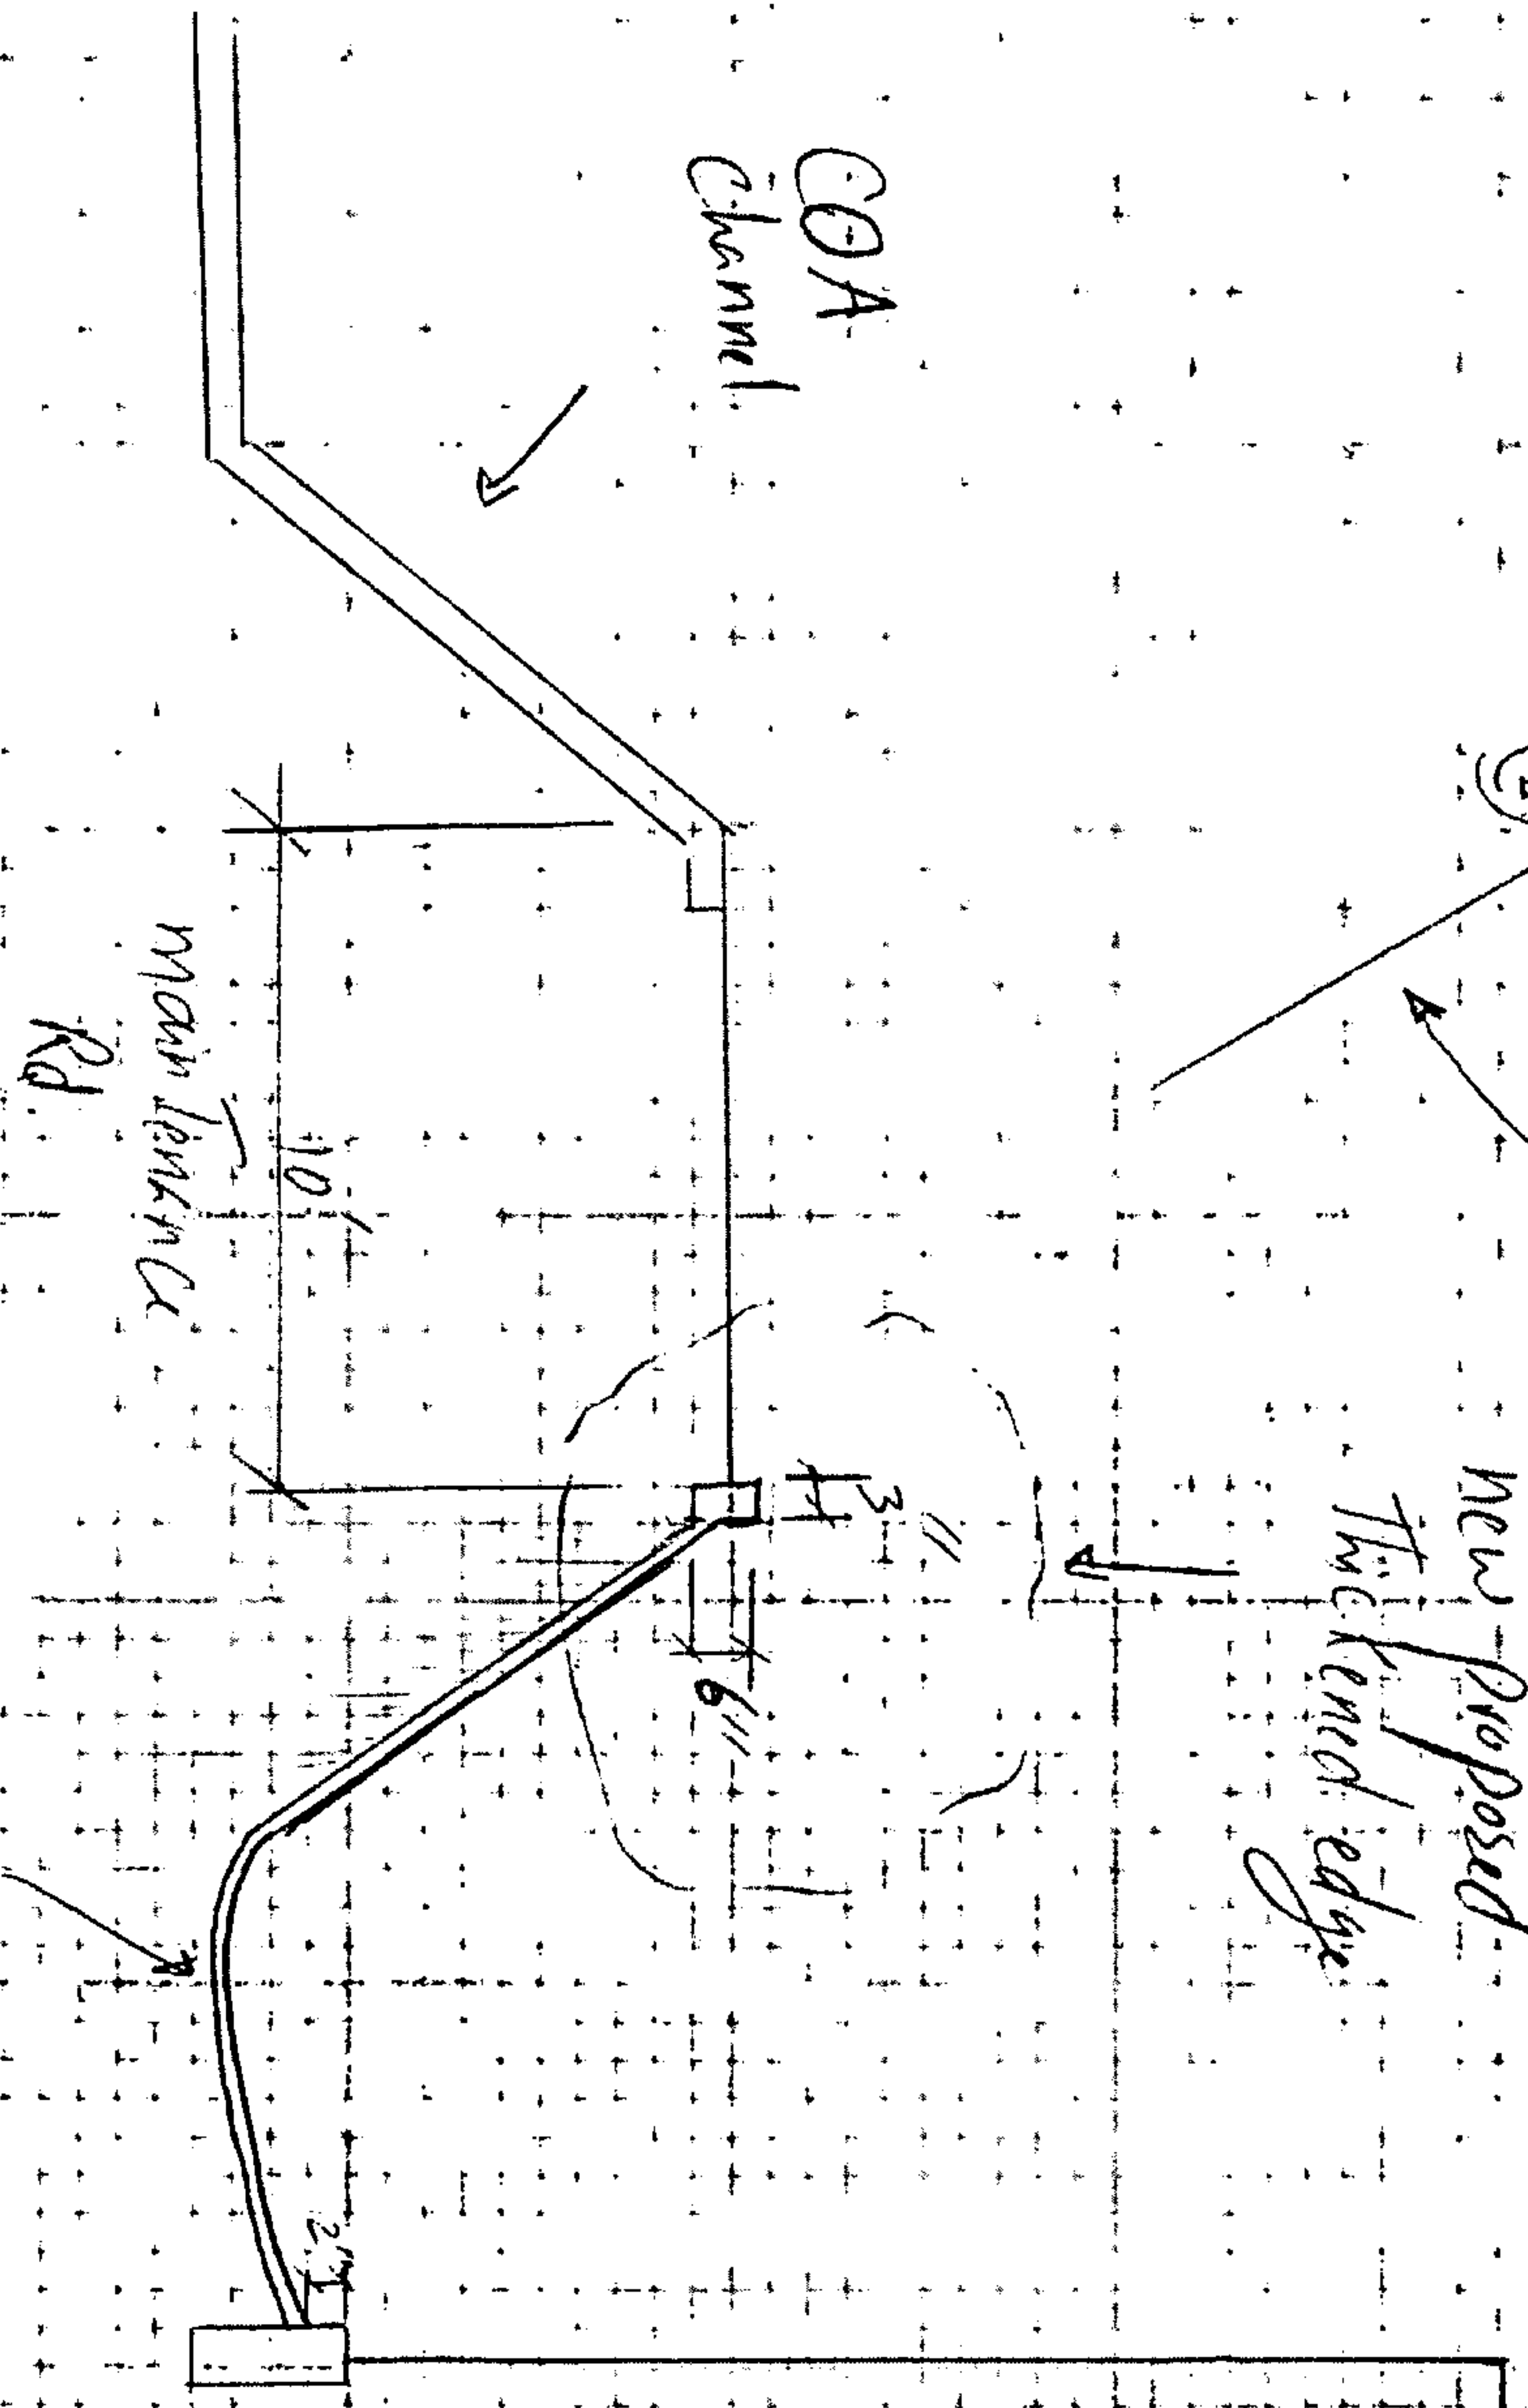

FOR CITY OF ALBUQUERQUE
JUN 13 2011
SECTION

Hi, Reza

Sign Out

Newest version of Y! Mail

Help

Make Y! My Homepage

Mail

My Y!

Y!

Mail

Contacts

Calendar

Notepad

What's New?

Mobile Mail

Mail Options

Go

Check Mail

New

Mail Search

Previous

Next

Back to Messages

Mark as Unread

Print

Delete

Reply

Reply All

Forward

Spam

Go

Folders

Inbox (1)

Drafts (8)

Sent

Spam (25) [Empty]

Trash [Empty]

My Photos

My Attachments

My Folders [Add - Edit]

Bralco Metals

CNM building

Norton AntiSpa...

Saved emails

RE: Bralco Metals revised shotcrete turndown

Tuesday, May 10, 2011 5:15 PM

From: "Gallegos, Wilfred A." <WGallegos@cabq.gov>

To: "Reza Afaghpour" <rezaafaghpour@yahoo.com>

Cc: "CurtisCherne" <CCherne@cabq.gov>

Proc@eed

Reza Afaghpour <rezaafaghpour@yahoo.com> wrote:

Hi,

As we talked over the phone a few minutes ago, you need to have 10 feet for the maintenance road, so it is not feasible to add a 12" shotcrete top, since it will limit the 10' to less. Right now we have 10' and a little more at certain parts. You have agreed to go with the 6" deep and 3" top section for the shotcrete as I proposed. I appreciate the quick response.

Reza

--- On Tue, 5/10/11, Gallegos, Wilfred A. <WGallegos@cabq.gov> wrote:

From: Gallegos, Wilfred A. <WGallegos@cabq.gov>

Subject: RE: Bralco Metals revised shotcrete turndown

To: "Ash Engineering" <asheng505@hotmail.com>

Cc: "Cherne, Curtis " <CCherne@cabq.gov>

Date: Tuesday, May 10, 2011, 3:34 PM

#yivl612338199 .yivl612338199hmmessage P {

PADDING-RIGHT:0px;PADDING-LEFT:0px;PADDING-BOTTOM:0px;MARGIN:0px;PADDING-TOP:0px;}

#yivl612338199 .yivl612338199hmmessage {

FONT-SIZE:10pt;FONT-FAMILY:Tahoma;}

I would rather that you mirror the other side. (ie.

have flat area on top of the maintenance road - - maybe 1' or so) I

assume that the owner knows he is responsible for this.....

Wilfred

From: Ash Engineering [mailto:asheng505@hotmail.com]

Sent: Tuesday, May 10, 2011 3:29 PM

To: Gallegos, Wilfred

A.

Cc: Cherne, Curtis

Subject: Bralco Metals revised

shotcrete turndown

Hi Wilfred,

As discussed today I've done a hand drawing of the

small change in the Bralco Metals shotcrete turndown, and I've talked to Curtis,

and he's given his okay with the design. The approved turndown has a 12"

depth right next to the steep slope, and it is almost impossible to dig the 12"

down without sloughing off the top of the slope. I recommend a 6" deep

thickened edge instead with a 3" flat top. The 6" depth will have 3"

buried and 3" exposed. Please see the attached drawing for details.

The contractor is ready to pour the shotcrete as soon as I hear from

you. I appreciate your time.

Reza

From: asheng505@hotmail.com

To: wgallegos@cabq.gov

http://us.mc1610.mail.yahoo.com/mc/showMessage?sMid=221&fid=Inbox&sort=sender&... 6/14/2011

JUN 13 2011

HYDROLOGY

SECTION