
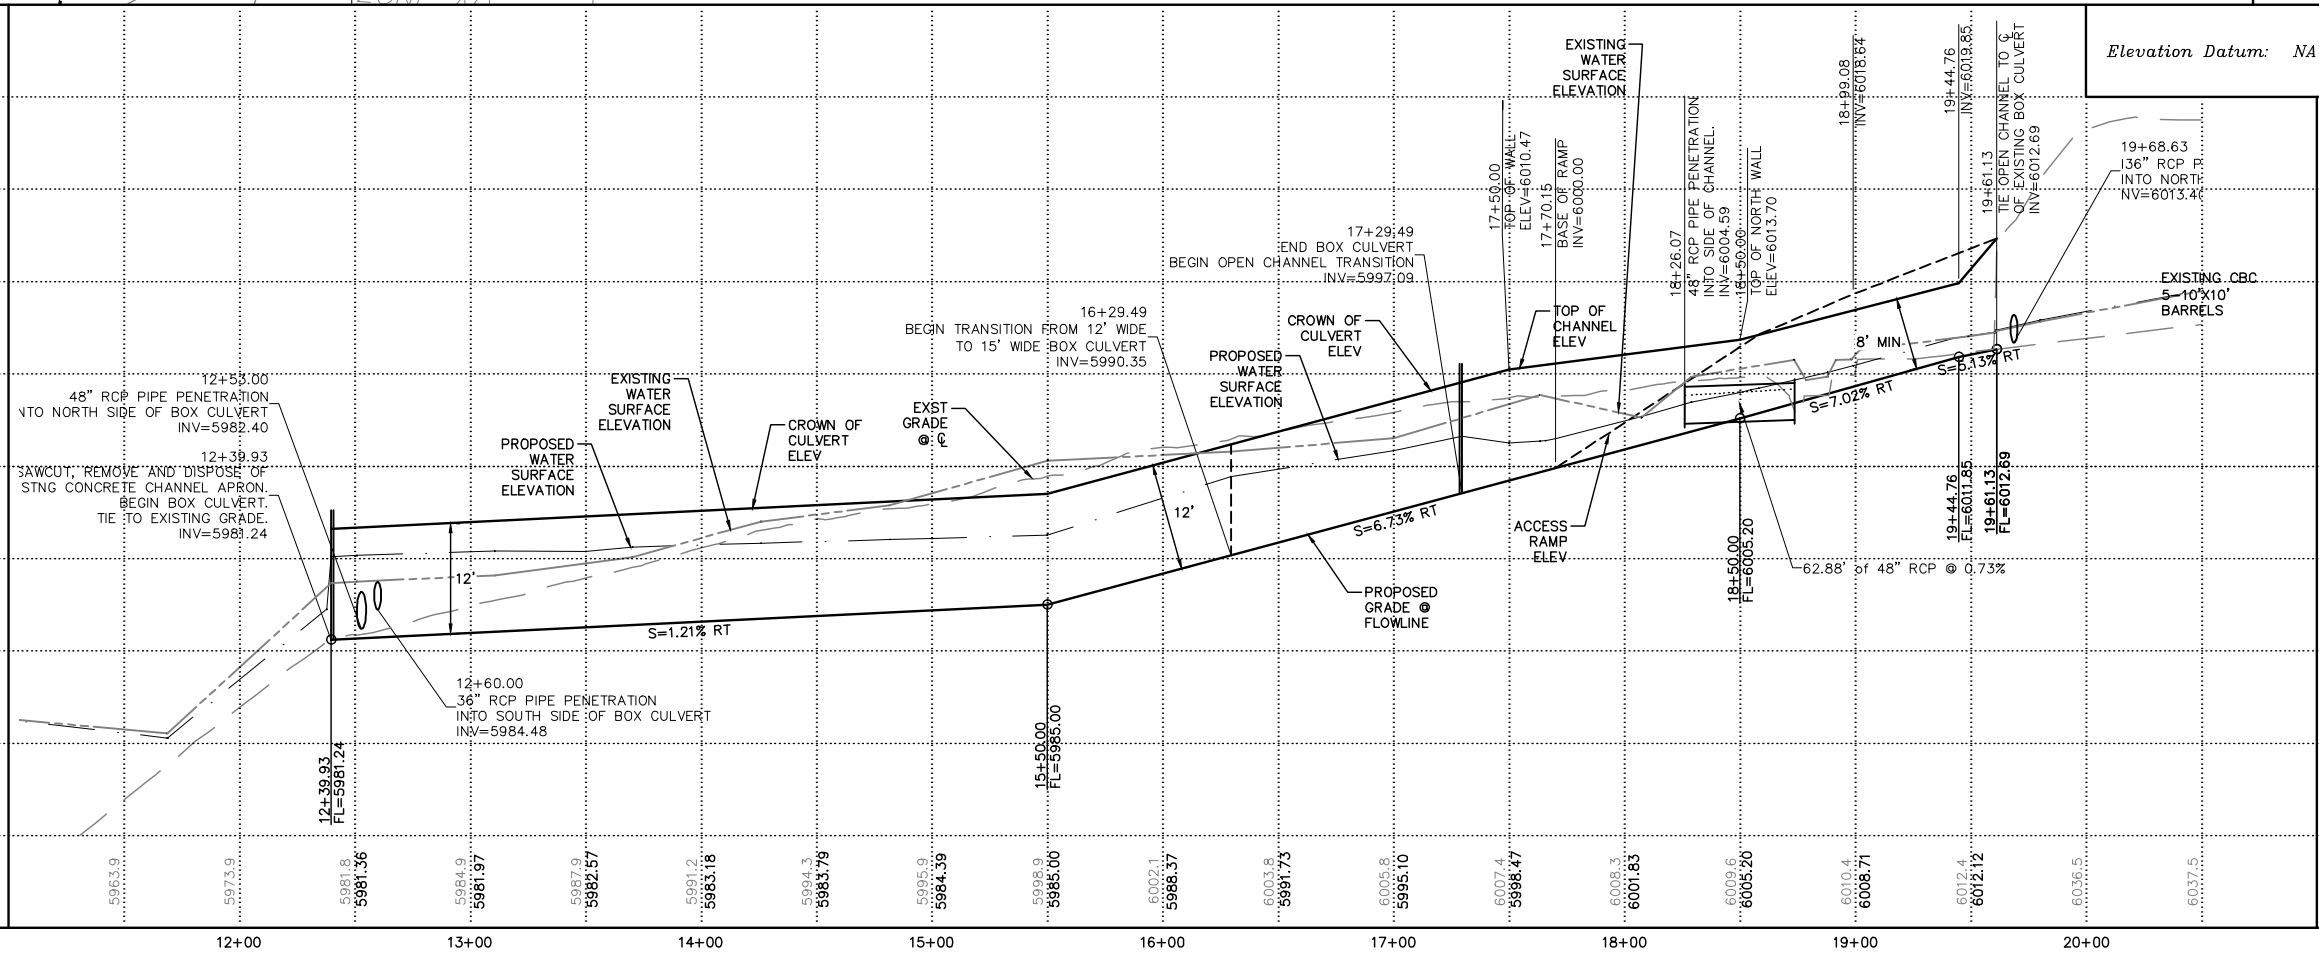
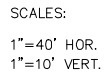


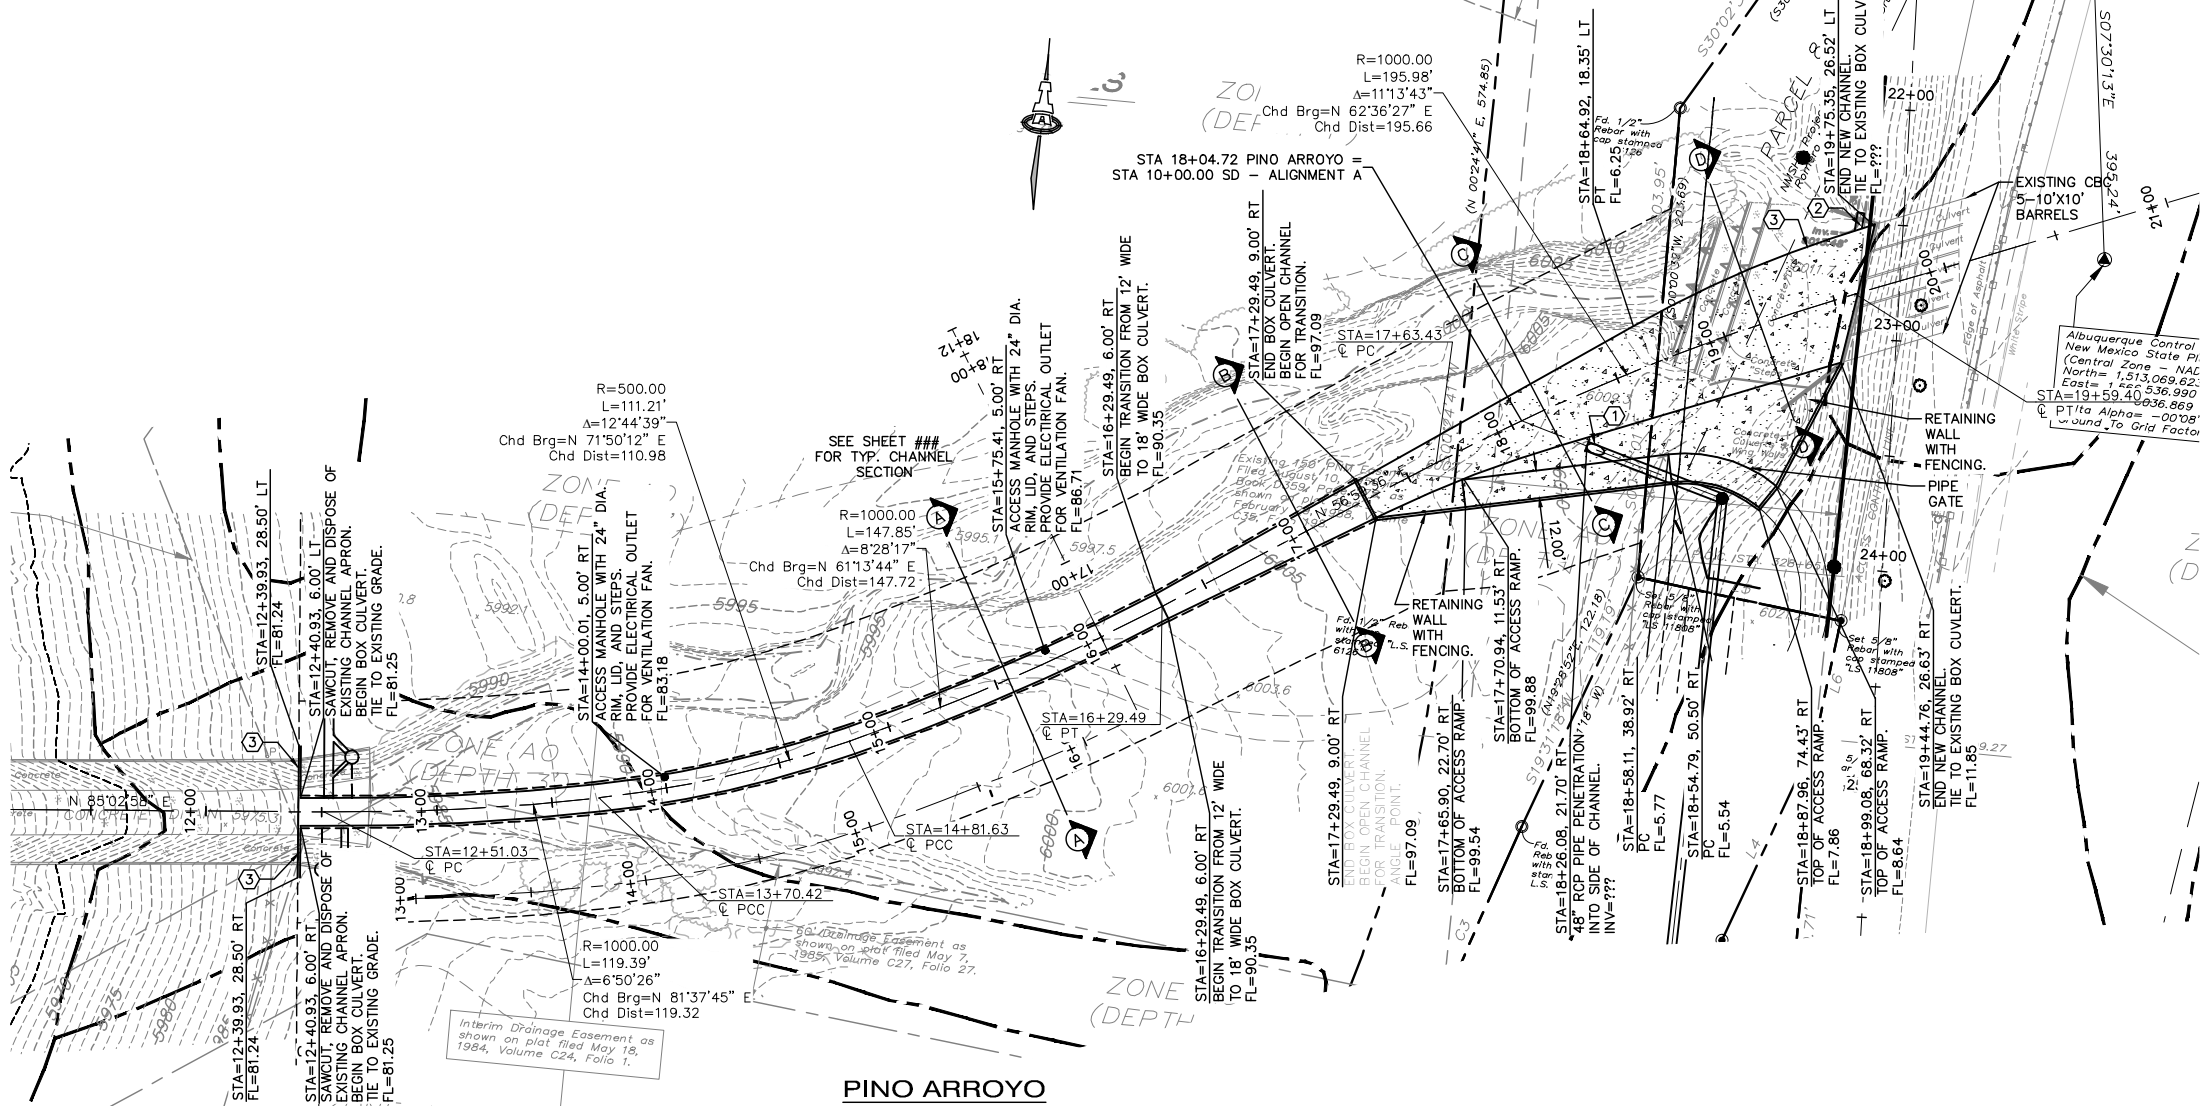

1. BURIED BOX CULVERT WILL BE PROTECTED WITH WATERPROOFING PER DETAIL ON SHEET XXXX.
2. WATERPROOF LIGHTING SHALL BE PROVIDED AT CROWN OF BOX CULVERT AT XXX' O.C. SEE DETAIL ON SHEET XXXX.
- 3.

 KEYED NOTES

1. 48" RCP PENETRATION INTO CHANNEL SIDE SLOPE PER AMAFCA STD DWG #104.
2. EXTEND 36" RCP TO WALL FACE PER AMAFCA STD DWG #105.
3. RETAINING WALL WITH FENCE ON TOP.

**SPECIAL NOTES FOR WORK
IN AMAFCA EASEMENT**

- ①. AMAFCA Field Engineer shall be notified 48-hours prior to any work within the AMAFCA R/W. Tel 884-2215.
- ②. No work will be performed in the AMAFCA R/W between May 15 and October 15 without written permission from AMAFCA.
- ③. All subgrade, backfill and embankment shall be compacted to 95% (modified proctor) within the AMAFCA R/W. Testing reports shall be provided to AMAFCA Field Engineer.
- ④. AMAFCA Field Engineer Will be notified 48-hours prior to final inspection of any facilities within the AMAFCA R/W.
- ⑤. All disturbed ground areas shall be revegetated in accordance with City of Albuquerque Standard Specifications for Public Works Construction. Section 1012 Native Grass Seeding, as currently updated.



ISAACSON & ARFMAN, P.A.
Consulting Engineering Associates
128 Monroe Street N.E.
Albuquerque, New Mexico 87108
Ph. 505-268-8828 www.iaacivil.com
1983 CP-301.dwg Feb 24,2015

CITY OF ALBUQUERQUE
PUBLIC WORKS DEPARTMENT
ENGINEERING GROUP

TITLE: THE FOOTHILLS
PINO ARROYO STA 10+00 - END

Design Review Committee	City Engineer Approval	Last Design Update	Mo./Day/Yr.	Mo./Day/Yr.

City Project No.	Zone Map No.	Sheet	Of
------------------	--------------	-------	----

SURVEY INFORMATION		BENCH MARKS		AS-BUILT INFORMATION	
FIELD NOTES		CITY OF ALBUQUERQUE "3-E23"			
		ELEVATION: 6009.561 NAVD88.		CONTRACTOR	
				WORK STARTED BY	DATE
				WORK STOPPED BY	DATE
				ACCEPTANCE BY	DATE
				FIELD	DATE
				REDUCTION BY	DATE
				DRAWINGS	DATE
				CORRECTED BY	DATE
				MICRO-FILM INFORMATION	
				RECORDED BY	DATE
				NO.	

[illegible]