




M:\PROJECTS\1800-1899\1883\DWG\1883 CP-501.dwg, 2/27/2015 3:15:52 PM, thor

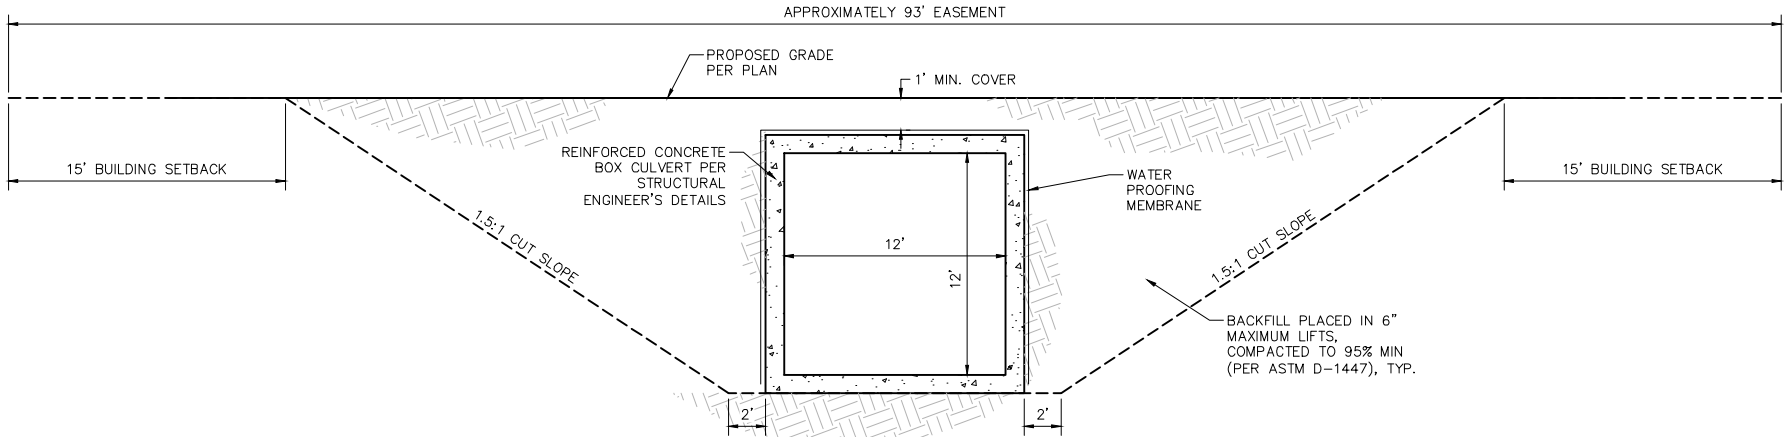


SECTION A-A
12 FT x 12 FT CONCRETE BOX CULVERT
SCALE: NTS

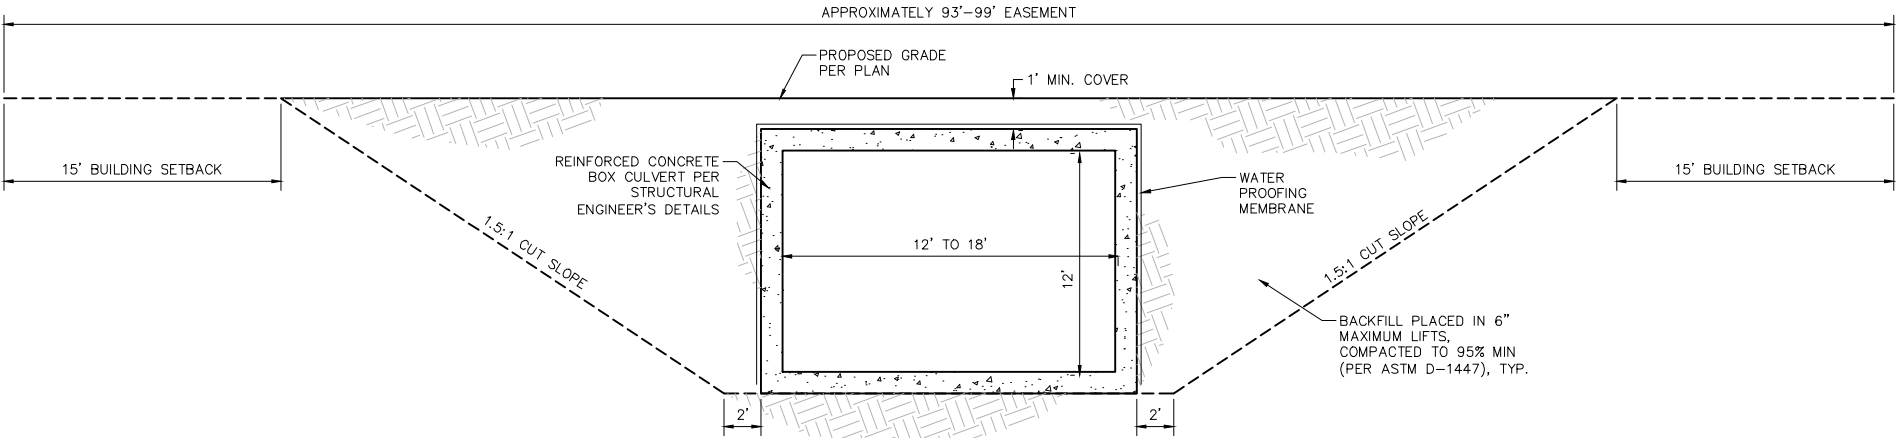

SECTION B-B
12 FT-18 FT WIDE x 12 FT HIGH CONCRETE
BOX CULVERT
SCALE: NTS

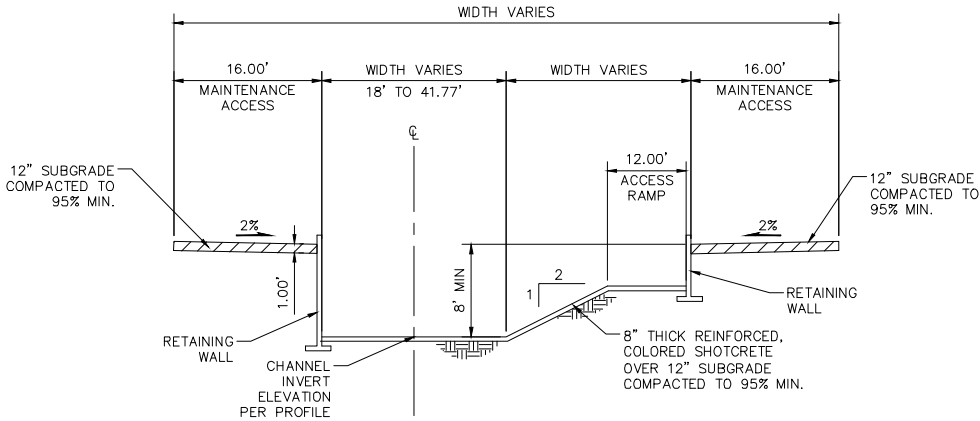

SECTION C-C
OPEN CHANNEL WITH RAMP
SCALE: NTS

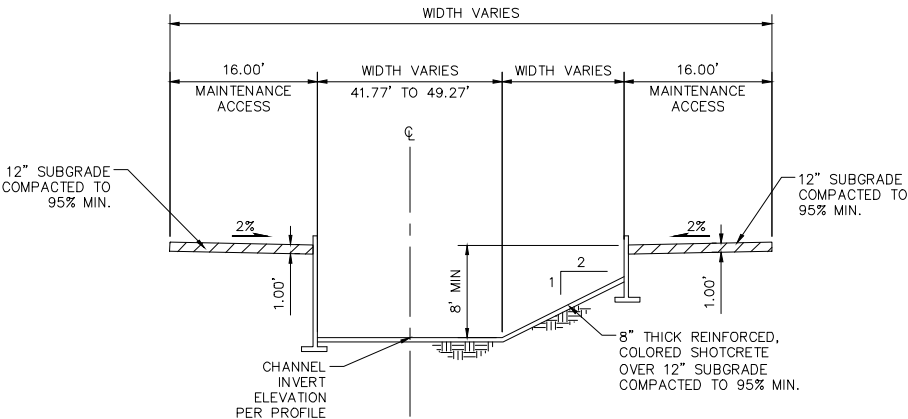

SECTION D-D
OPEN CHANNEL
SCALE: NTS

ISAACSON & ARFMAN, P.A.
Consulting Engineering Associates
128 Monroe Street N.E.
Albuquerque, New Mexico 87108
Ph. 505-268-8828 www.iacivil.com
1883 CP-501.dwg Oct 23,2014

CITY OF ALBUQUERQUE PUBLIC WORKS DEPARTMENT ENGINEERING GROUP			
TITLE: THE FOOTHILLS DETAILS			
Design Review Committee	City Engineer Approval	Last Design Update	Mo./Day/Yr.
City Project No.	Zone Map No. E-22-Z	Sheet	4 Of