




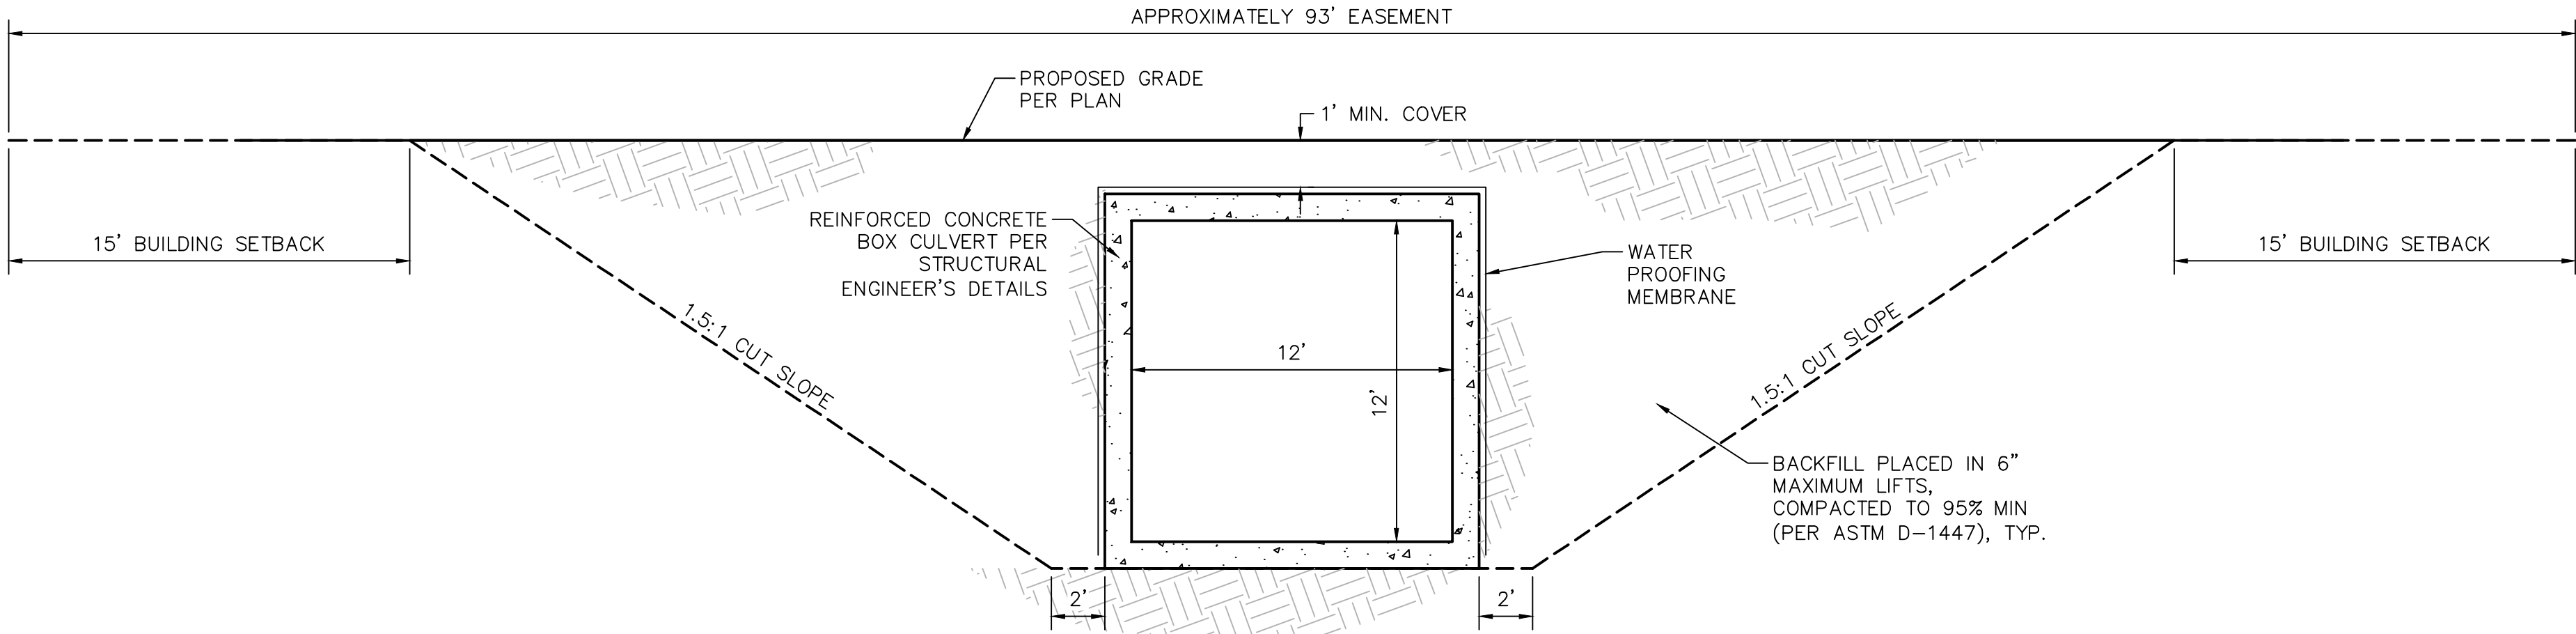


SECTION A-A
12 FT x 12 FT CONCRETE BOX CULVERT
SCALE: NTS

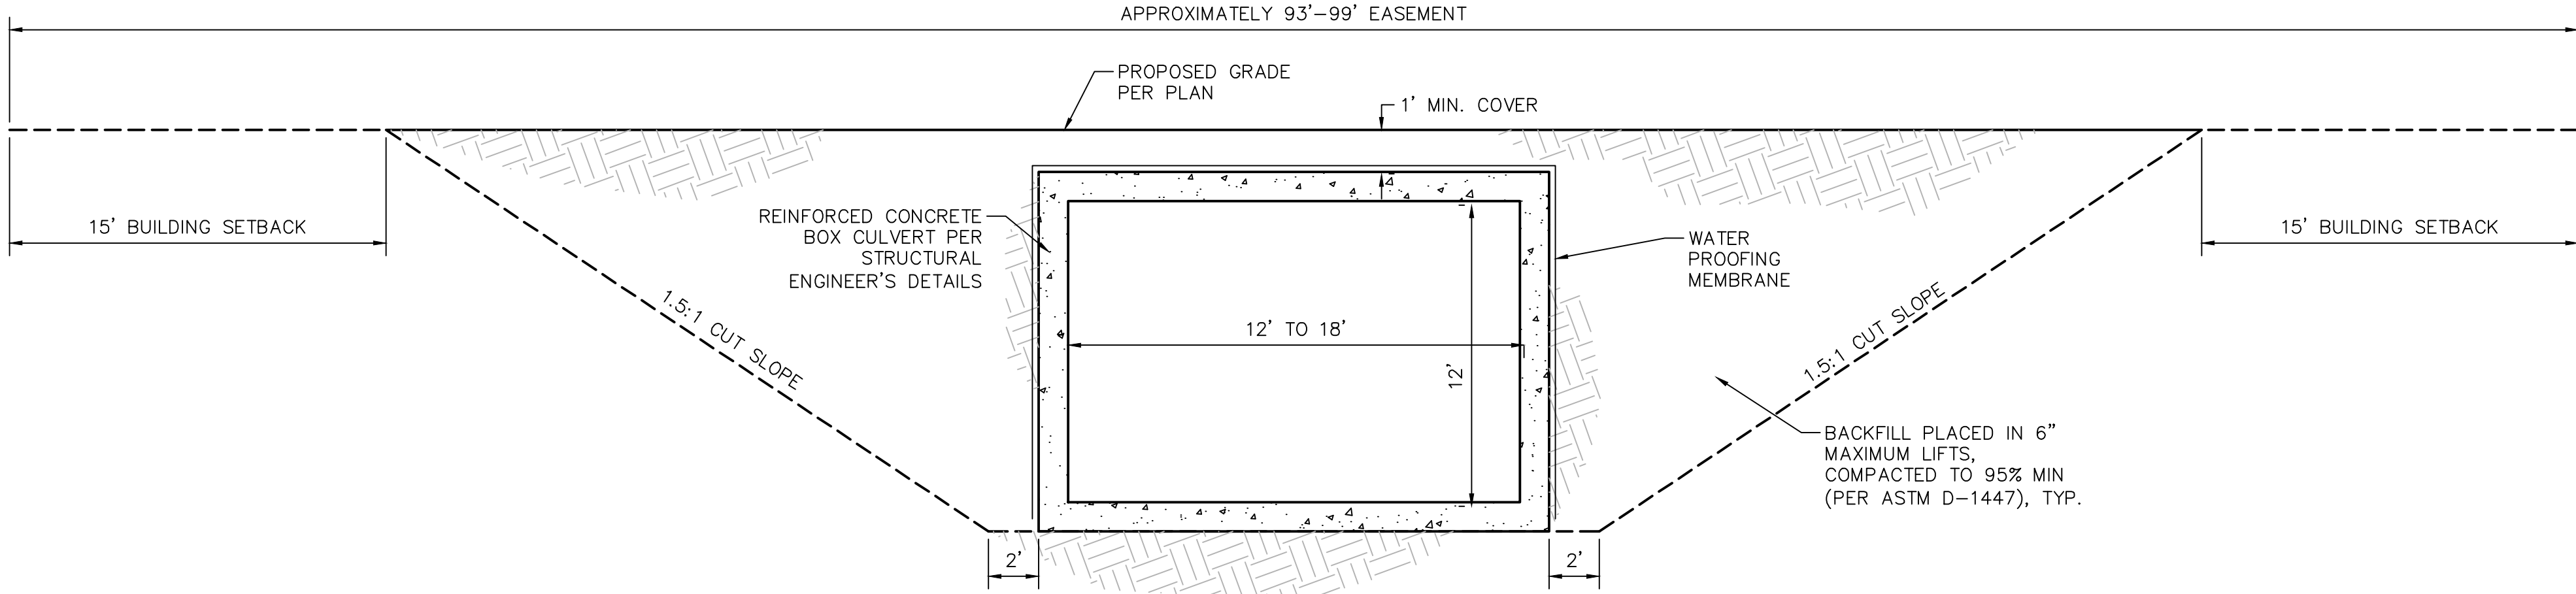

SECTION B-B
12 FT-18 FT WIDE x 12 FT HIGH CONCRETE
BOX CULVERT
SCALE: NTS

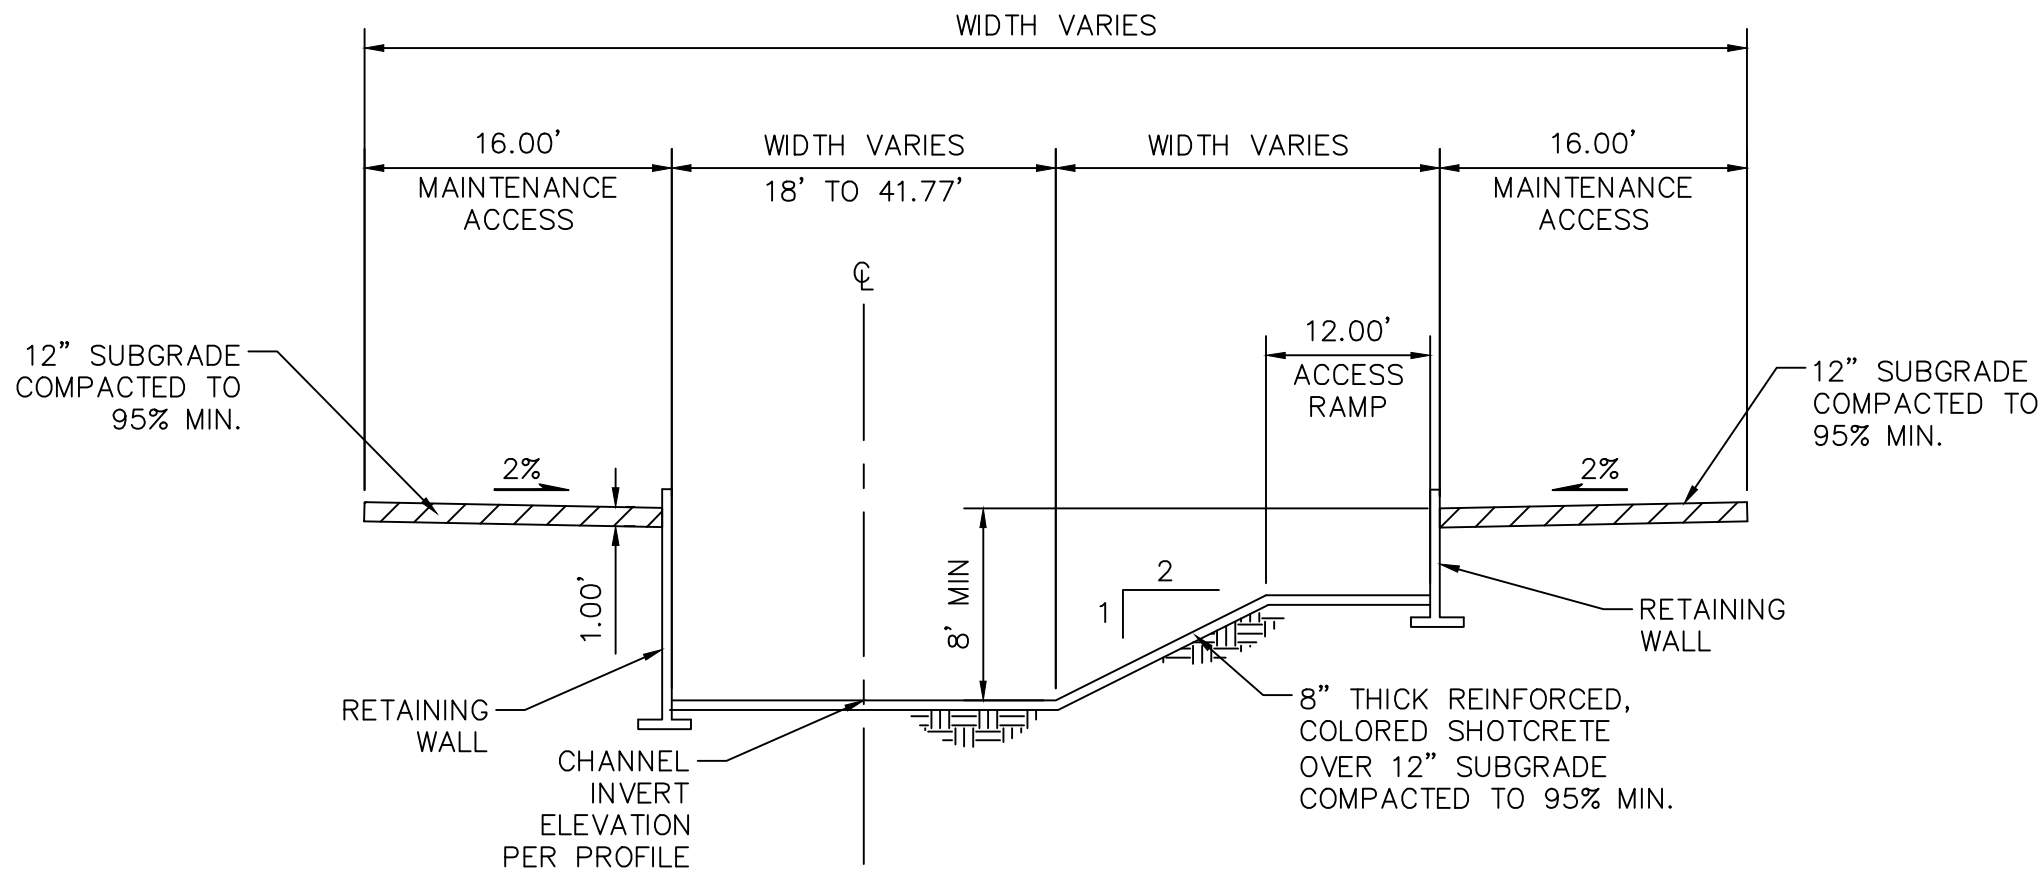

SECTION C-C
OPEN CHANNEL WITH RAMP
SCALE: NTS

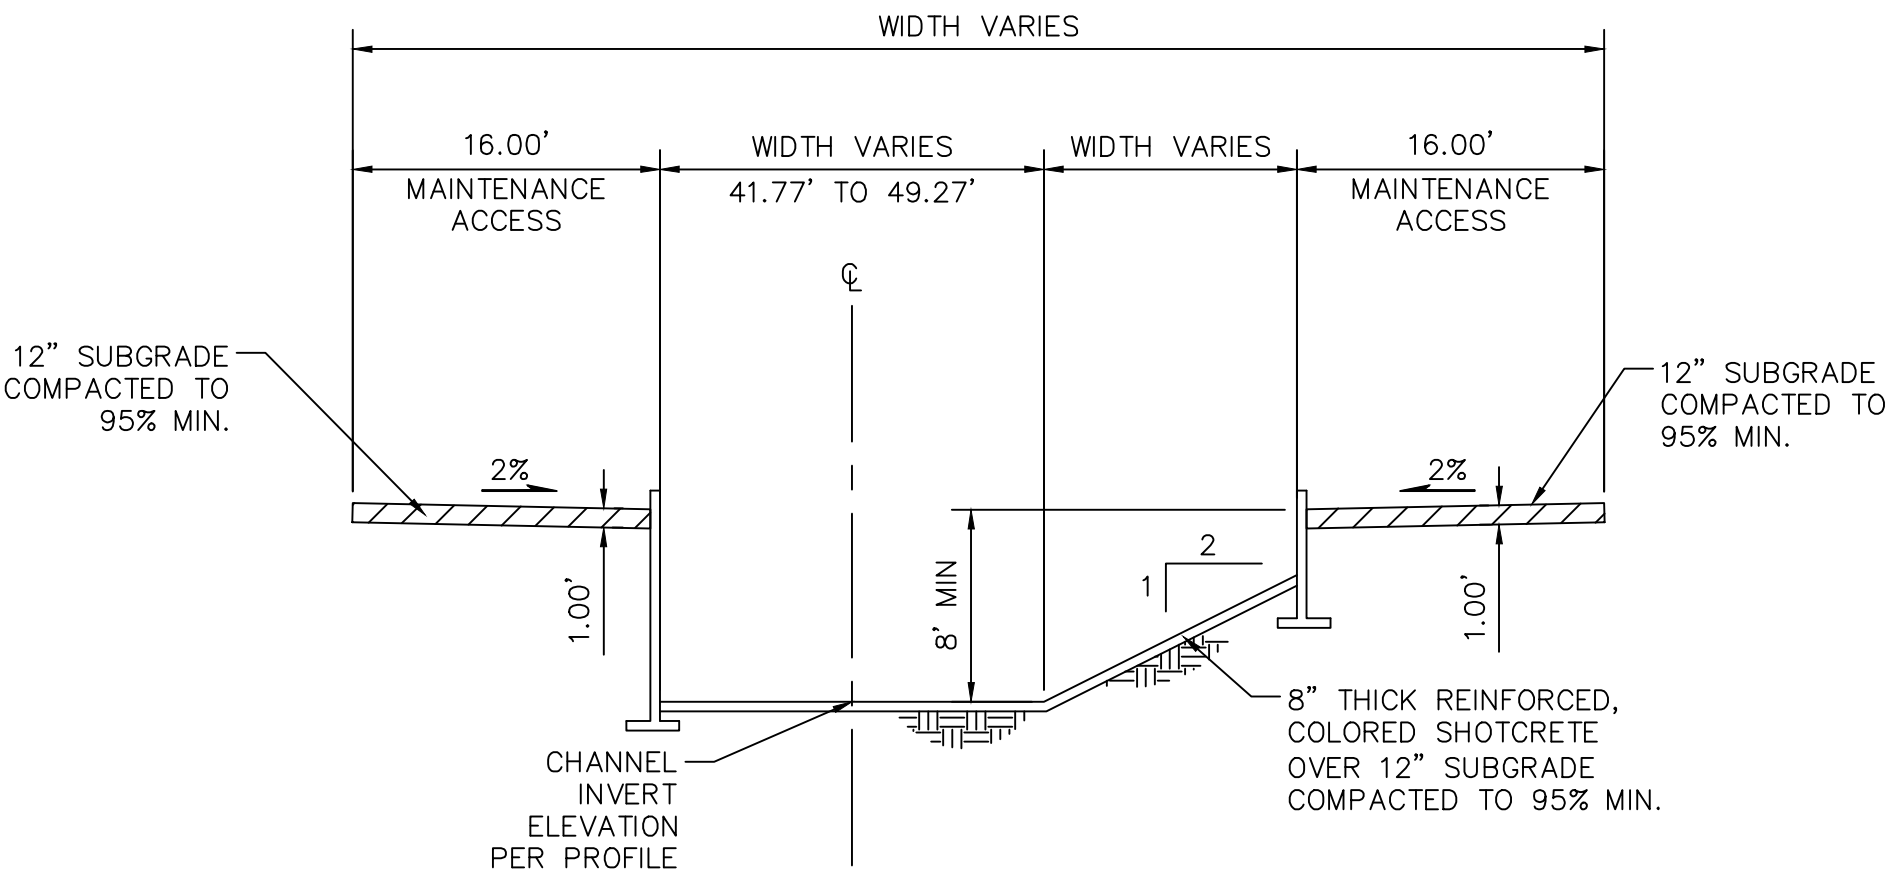

SECTION D-D
OPEN CHANNEL
SCALE: NTS

ISAACSON & ARFMAN, P.A.
Consulting Engineering Associates
128 Monroe Street N.E.
Albuquerque, New Mexico 87108
Ph. 505-268-8828 www.iacivil.com
1883 CP-501.dwg Oct 23, 2014

CITY OF ALBUQUERQUE PUBLIC WORKS DEPARTMENT ENGINEERING GROUP			
TITLE: THE FOOTHILLS DETAILS			
Design Review Committee	City Engineer Approval	Last Design Update	Mo./Day/Yr.
City Project No.	Zone Map No.	Sheet	Of
	E-22-Z	4	

ENGINEER'S SEAL				SURVEY INFORMATION				BENCH MARKS				AS-BUILT INFORMATION							
								FIELD NOTES				CITY OF ALBUQUERQUE "3-E23" ELEVATION: 6009.561 NAVD88.				CONTRACTOR WORK STAGED BY DATE INSPECTOR'S ACCEPTANCE BY DATE FIELD VERIFICATION BY DATE DRAWINGS CORRECTED BY DATE MICRO-FILM INFORMATION			
NO. DATE REMARKS BY																			
REVISIONS																			
DESIGN																			
DESIGNED BY GLD				DATE 11/16/07															
DRAWN BY thor				DATE 11/16/07															
CHECKED BY GLD				DATE 11/16/07															