CITY OF ALBUQUERQUE



January 30, 2020

David Aube, RA The Design Group 120 Vassar Dr. SE Albuquerque, NM 87106

Re:

La Vida Llena, Deck & Service Parking

10501 Lagrima De Oro NE, 87111

30-Day Temporary Certificate of Occupancy Transportation Development Final Inspection

Engineer's/Architect's Stamp dated 10-30-18 (DRB) (F21D028)

Certification dated 1-29-20

Dear Mr. Aube.

Based upon the information provided in your submittal received 1-29-20, Transportation Development has no objection to a 30-day Temporary Certificate of Occupancy based. This letter serves as a "green tag" from Transportation Development for a 30-day Temporary Certificate of Occupancy to be issued by the Building and Safety Division.

PO Box 1293

Prior to the issuance of a permanent Certificate of Occupancy, the following items must be addressed:

Albuquerque

1. Please label the 4 parking stalls as COMPACT. Label the compact parking spaces by placing the words "COMPACT" on the pavement of each space. (See plan for Location)

NM 87103

www.cabq.gov

Once these corrections are complete, email pictures showing the changes to PLNDRS@cabq.gov, and epgomez@cabq.gov for release of Final CO.

If you have any questions, please contact me at (505) 924-3981.

Sincerely,

Ernie Gomez,


Plan Checker, Planning Dept. Development Review Services


EG

via: email

C:

CO Clerk, File

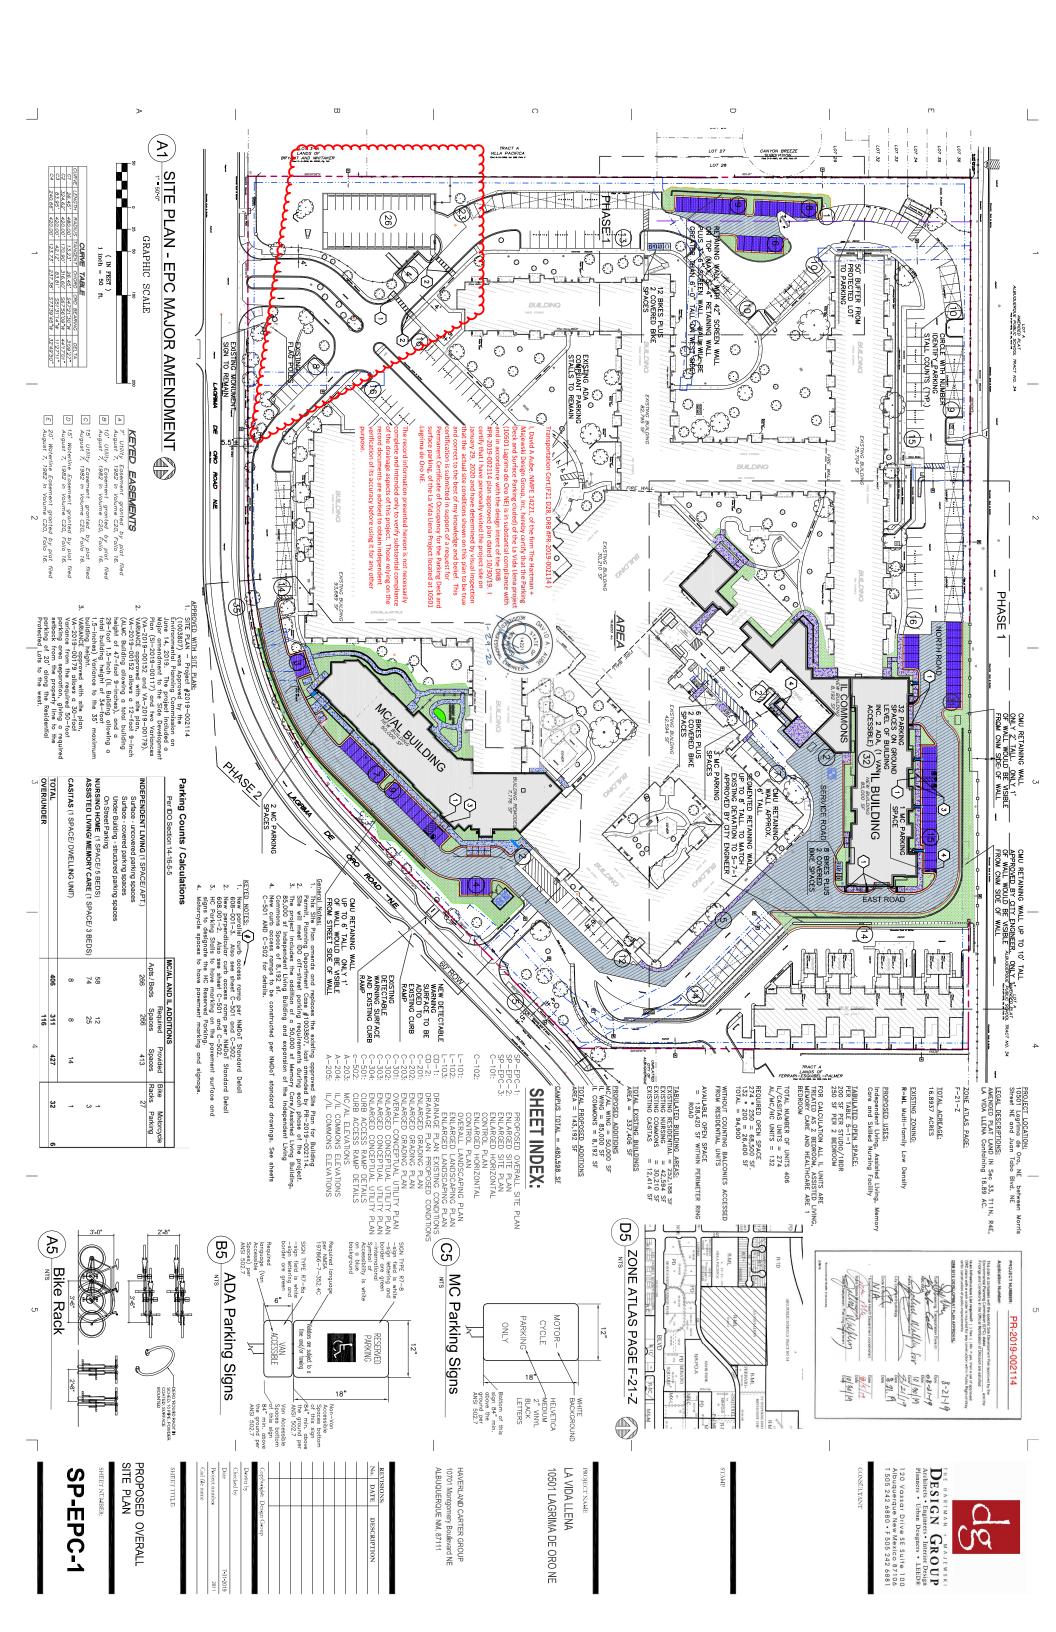

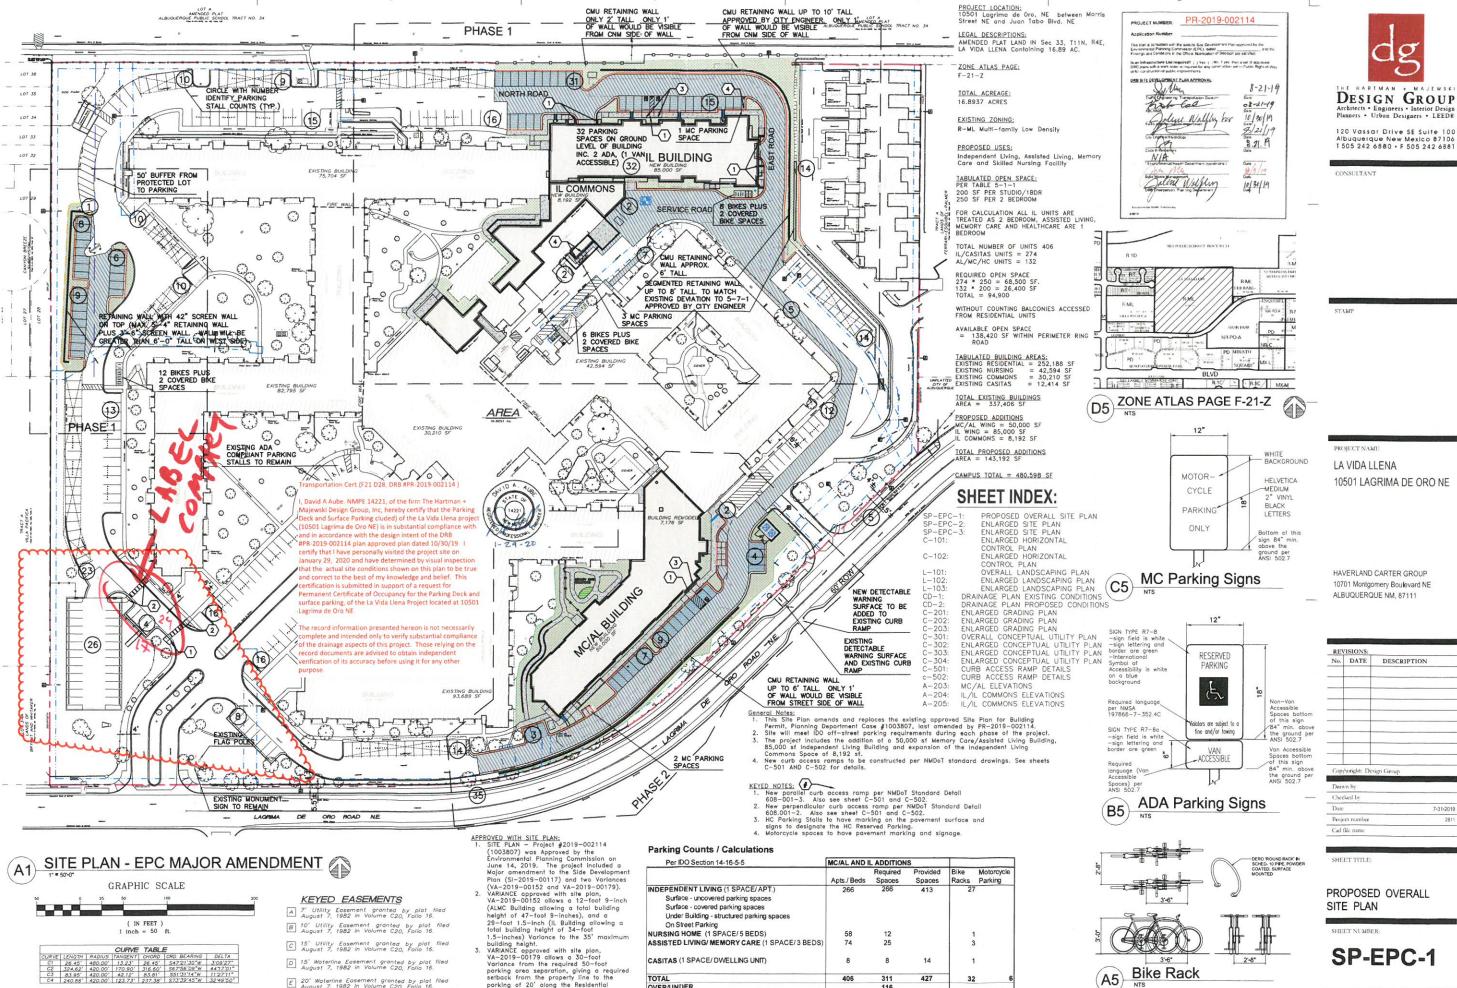

CASITAS (1 SPACE/ DWELLING UNIT)

TOTAL

OVER/UNDER

parking of 20' along the Residential Protected Lots to the west.

D 15' Waterline Easement granted by plat filed August 7, 1982 in Volume C20, Folio 16.

E 20' Waterline Eosement granted by plat filed August 7, 1982 in Volume C20, Folio 16.

8

406

14

427

1

32

SP-EPC-1

Bike Rack

(A5)

3'-6"



City of Albuquerque

Planning Department

Development & Building Services Division

DRAINAGE AND TRANSPORTATION INFORMATION SHEET (REV 6/2018)

Project Title: La Vida Llena	Building Permit #:	Hydrology File #: F21-D28
DRB#: #2019-002114 (1003807)	EPC#: SI-2019-00117	Work Order#:
Legal Description: Amended Plat Land	d in Section 33, T11N, R4E, NMPM, La	Vida Llena,
City Address: 10701 Lagrima de Oro Ro		
Applicant: Haverland Carver Lifestyle Group		Contact: Joe Gomez
Address: 101501 Montgomery Boulevar	d NE, 87111	
Phone#: <u>505-991-5557</u>	Fax#:	E-mail: jgomez@lavidallena.com
Other Contact: The Design Group		Contact: David Aube
Address: 120 Vassar Drive SE, Albuquer	que, NM 87106	
Phone#: 505-998-6430	Fax#: 505-242-6881	E-mail: daube@designgroupnm.com
TYPE OF DEVELOPMENT: PL.	AT (# of lots) RESIDENCE _	
IS THIS A RESUBMITTAL? Ye		
DEPARTMENT X TRANSPORTATIO	N HYDROLOGY/DRAINAG	E
GRADING PLAN	BUILDING I CERTIFICA CERTIFICA PRELIMINA SITE PLAN SITE PLAN SITE PLAN FINAL PLAT FOUNDATIO GRADING P SO-19 APPR PAVING PEI GRADING/P WORK ORDE CLOMR/LOM	SE OF FINANCIAL GUARANTEE ON PERMIT APPROVAL FERMIT APPROVAL OVAL RMIT APPROVAL FAD CERTIFICATION FOR APPROVAL
DATE SUBMITTED. 1-29-20	OTHER (SPE	CCIFY)
DATE SUBMITTED: 1-29-20	By: David Aube	
COA STAFF:	ELECTRONIC SUBMITTAL RECEIVED:	
	FEE PAID:	