
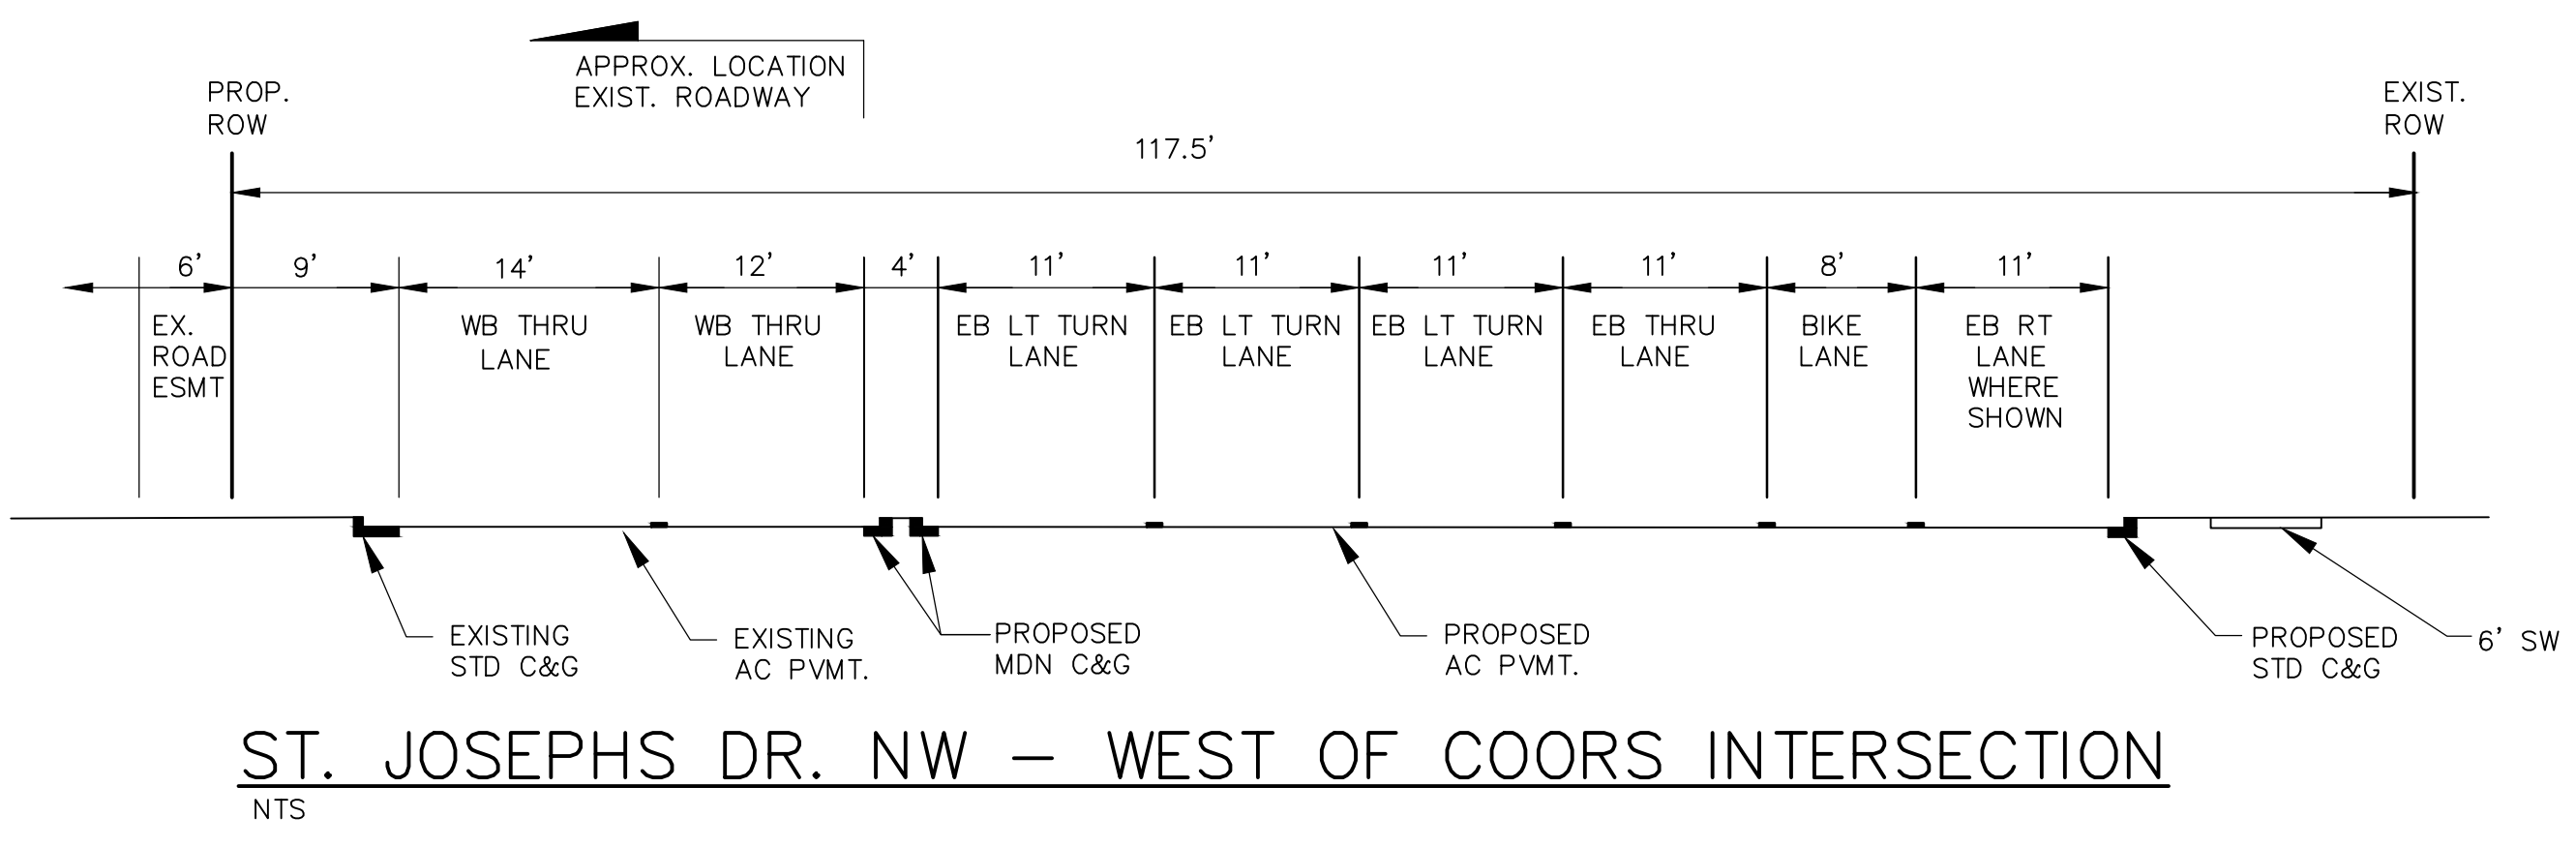
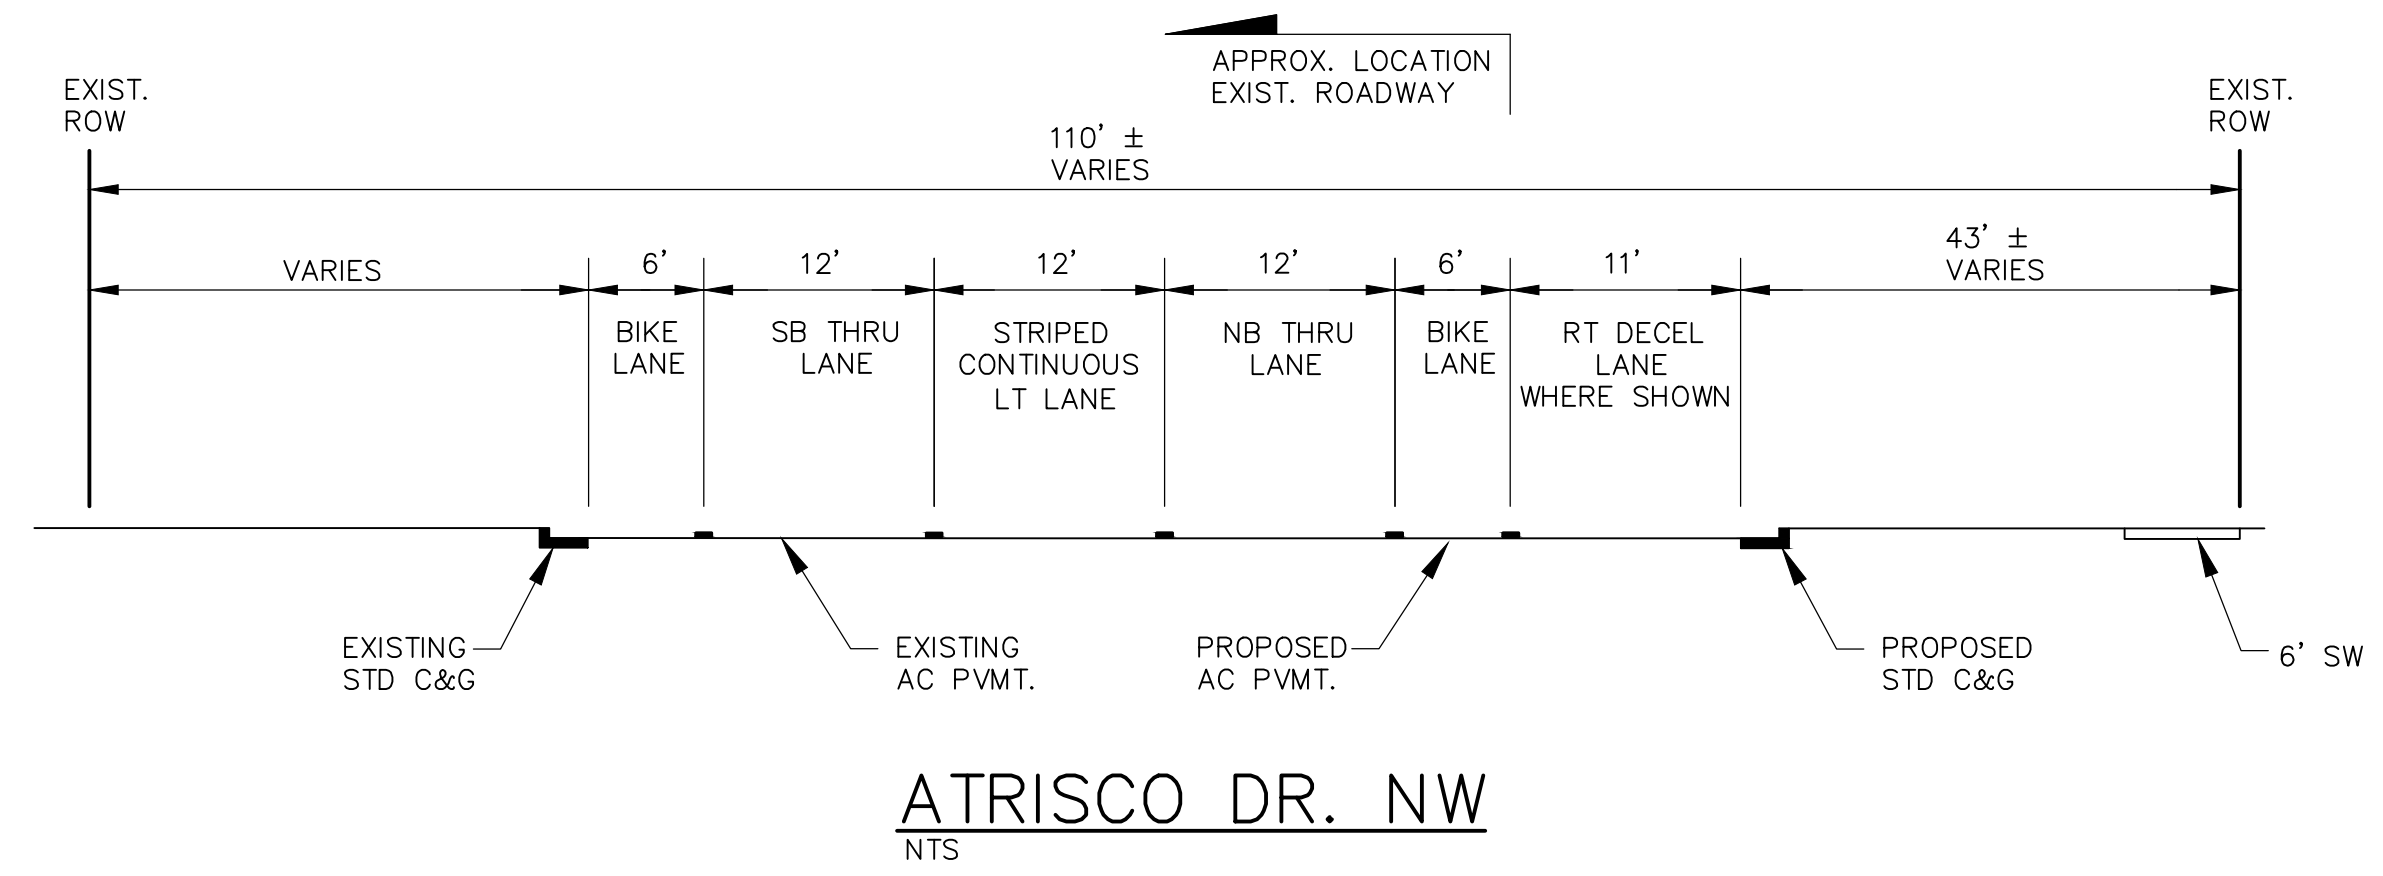
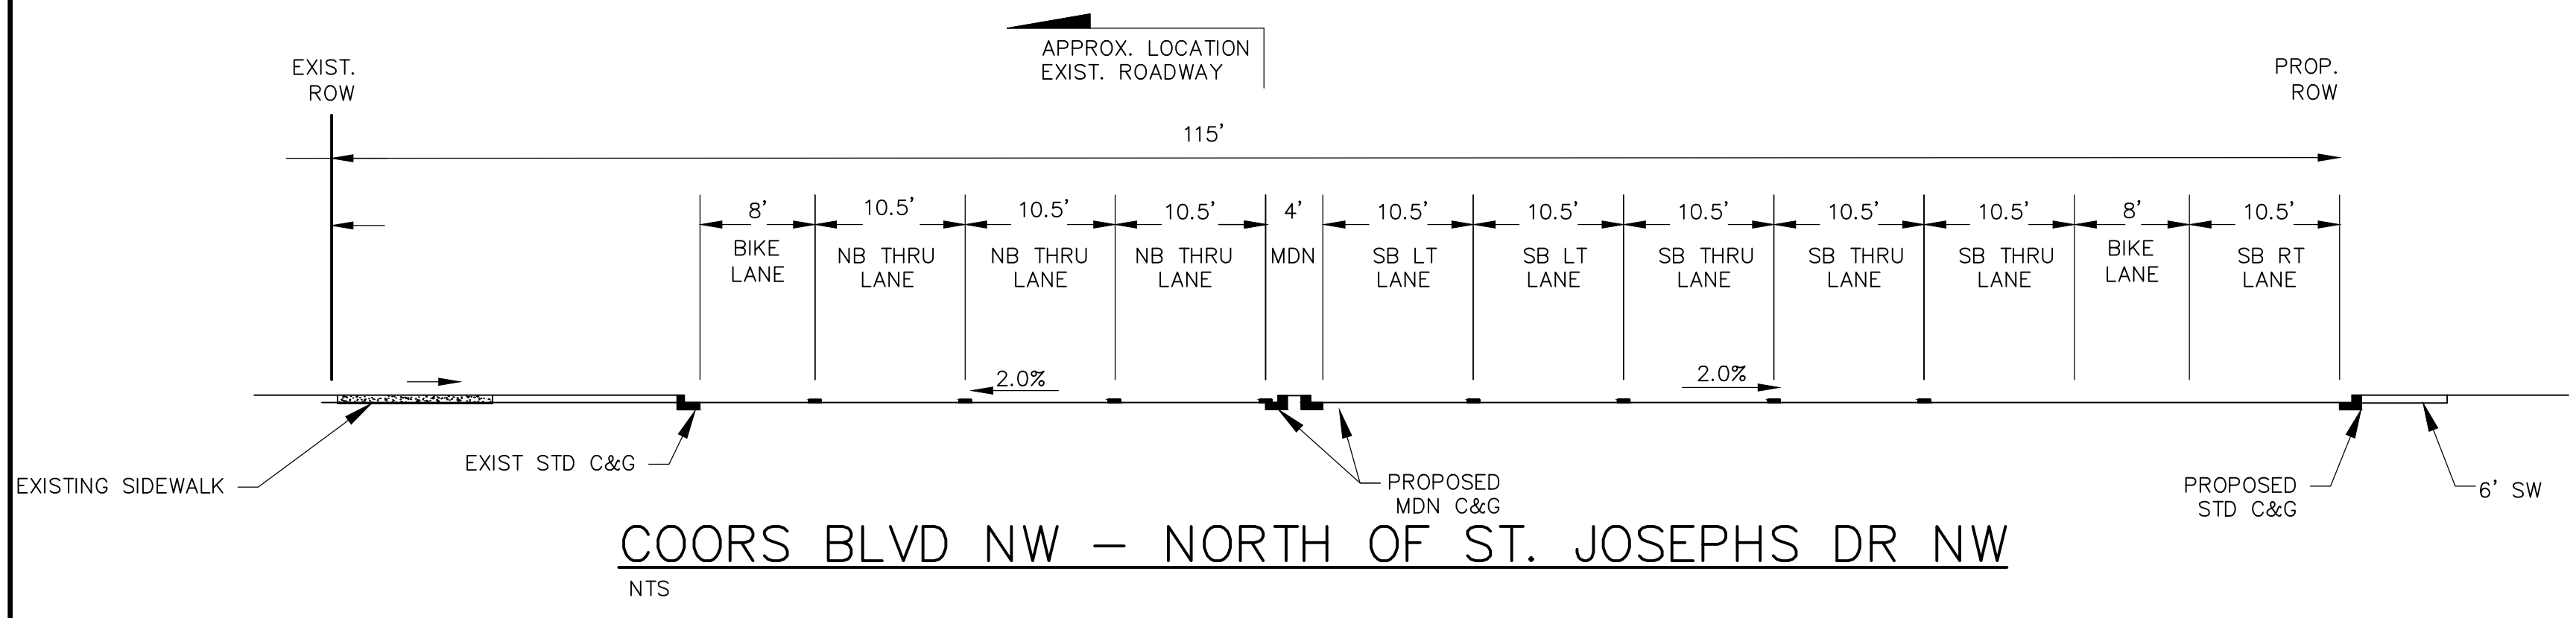


NAME: N:\Projects\W0007 Skansgard\W0007.0004 Skansgard Oxbow Center\3_CAD\W0007.4 Road Section Exhibits 021722.dwg PLOT DATE: Apr 15, 2022 9:05am

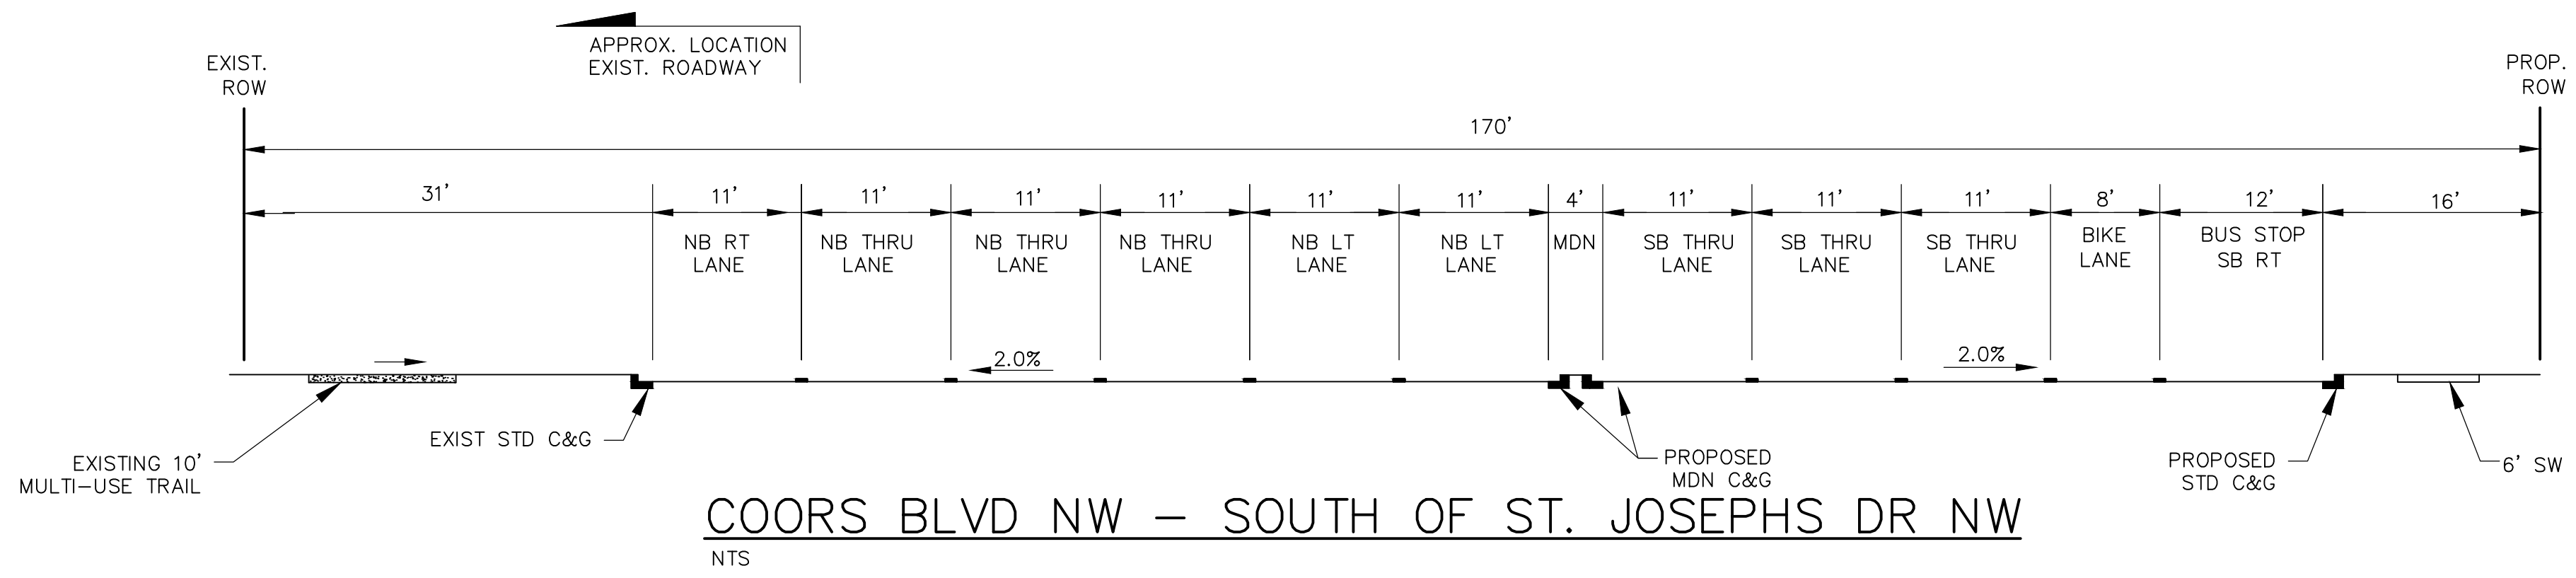

	DESIGNED BY RESPEC	DRAWN BY	CHECKED BY	DATE	REVISION
	9971 Jefferson Street Suite 101 Arlington Heights, IL 60017 Water and Natural Resources respec.com 845.253.9718			4.15.2022	
STAMP					
<p>PRELIMINARY NOT FOR CONSTRUCTION 4/2022</p> <p style="font-size: 8px;">THIS DRAWING IS INCOMPLETE AND NOT TO BE USED FOR CONSTRUCTION UNLESS IT IS STAMPED, SIGNED AND DATED</p>					
PROJECT NAME: OXBOW CENTER					
SHEET TITLE: CONCEPTUAL ROAD CROSS SECTIONS					
SUBMITTED FOR: PRELIMINARY PLAN					
SHEET NUMBER: C-XX					