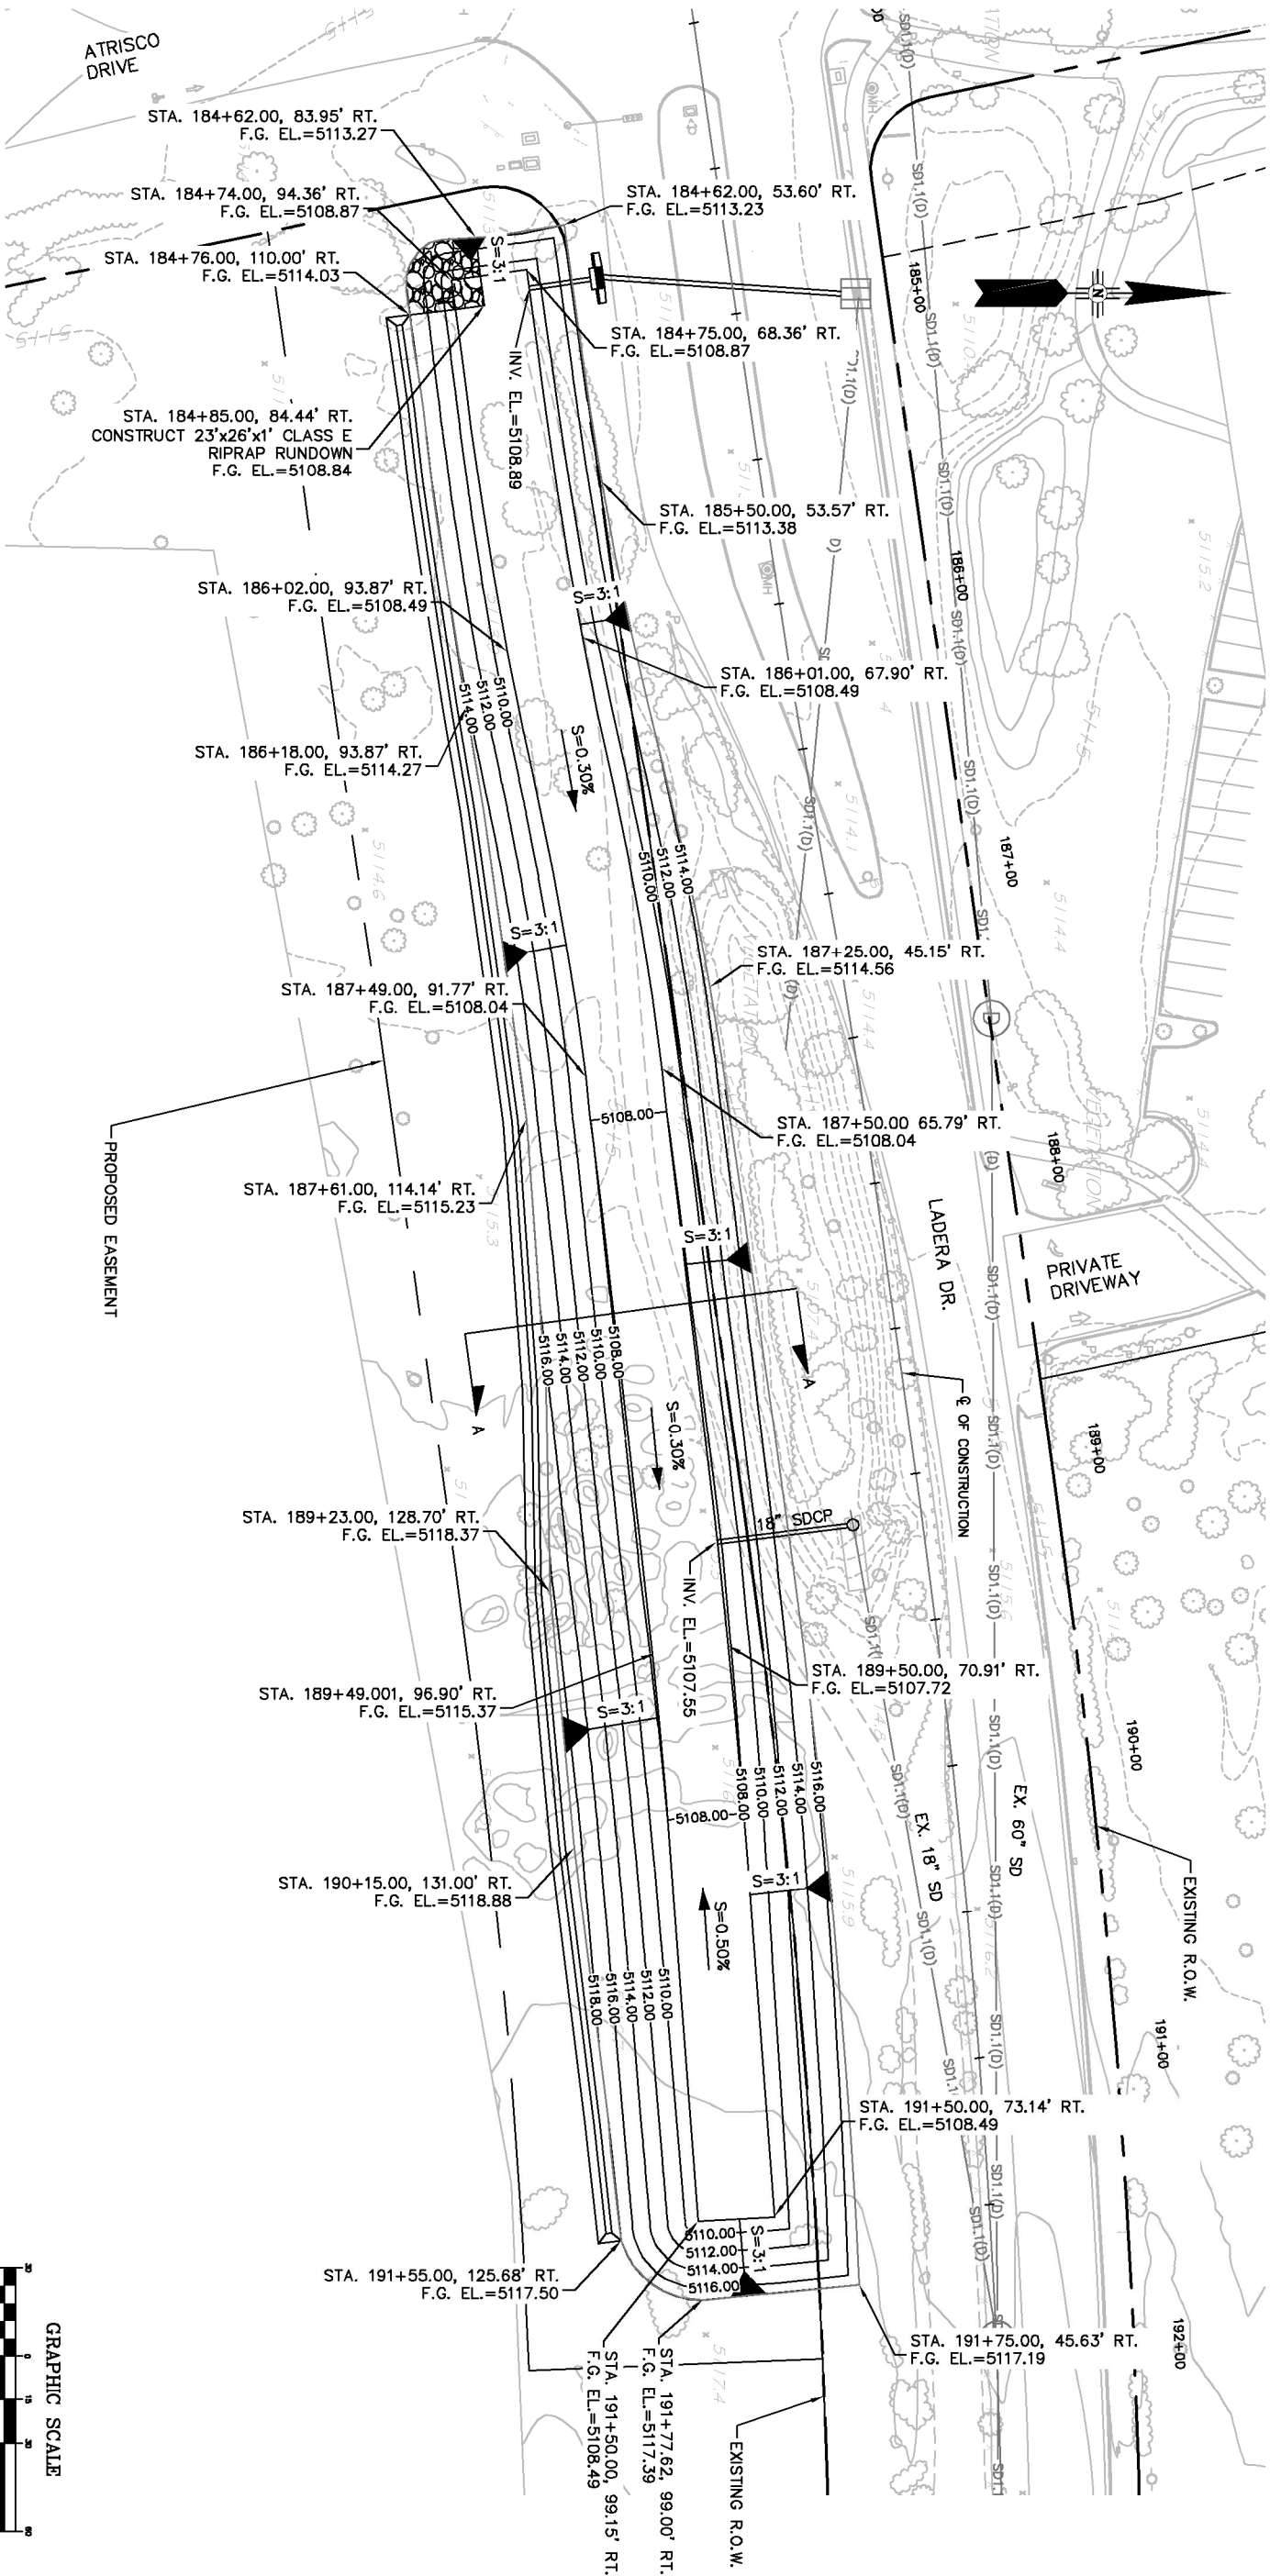


PARSONS

BRINCKERHOFF

CITY OF ALBUQUERQUE

DEPARTMENT OF MUNICIPAL DEVELOPMENT

ENGINEERING DIVISION

LADERA DRIVE IMPROVEMENTS

DESIGN REVIEW COMMITTEE

CITY ENGINEER APPROVAL

NO. DATE

DESIGN

DESIGNED BY: DGS, KVC

DRAWN BY: DGS, KVC

CHECKED BY: PFS

DATE

07/29/15

DATE

07/29/15

DATE

07/29/15

City Project No.

65986.92

Zone Map No.

G10.011.19-111.19

Sheet

26

of XX

ENGINEER'S SEAL		SURVEY INFORMATION		BENCH MARKS	AS BUILT INFORMATION
PRELIMINARY NOT FOR CONSTRUCTION		FIELD NOTES			CONTRACTOR
		NO.	BY	DATE	WORK STAKED BY
					INSPECTOR'S ACCEPTANCE BY
					FIELD VERIFICATION BY
					DRAWINGS CORRECTED BY
					MICRO-FILM INFORMATION
					RECORDED BY
					NO.