





SCALE: N.T.S.

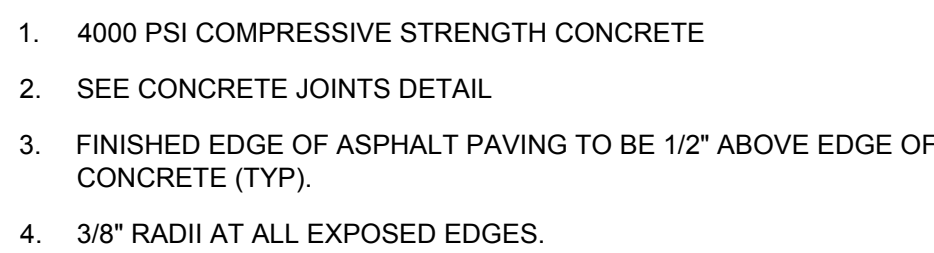





BROOM FINISH

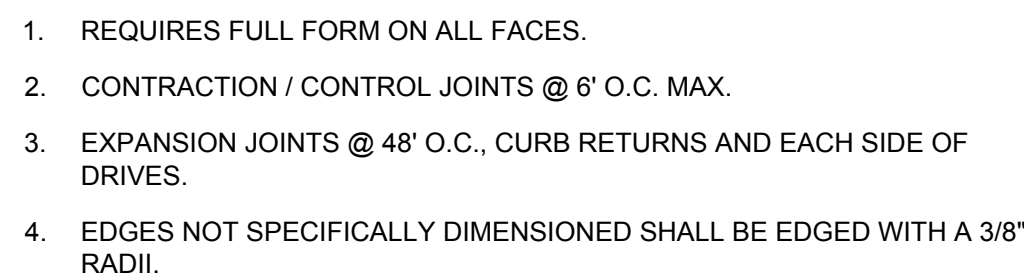

6" WIDE THEORETICAL FACE OF CURB

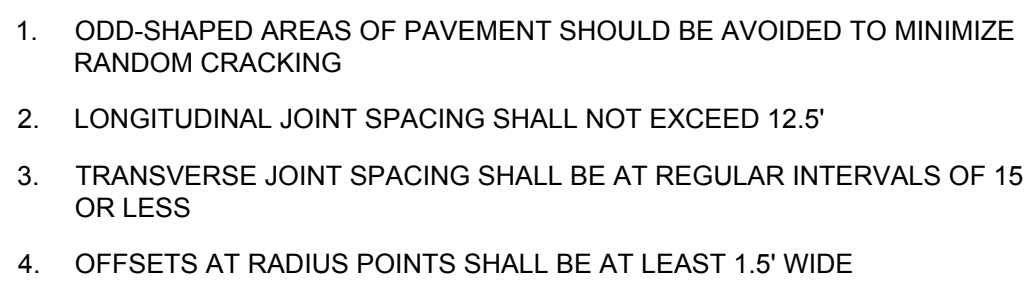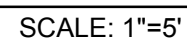

SCALE: N.T.S.

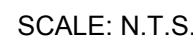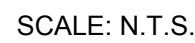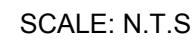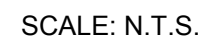

SIDEWALK(S) AND RAMP(S): TARGET CROSS SLOPE = 1% TO 1.5%. CROSS SLOPE SHALL NOT EXCEED 2%
ACCESSIBLE RAMP(S): TARGET LONGITUDINAL SLOPE = 7% LONGITUDINAL SLOPE SHALL NOT EXCEED 12:1 (8.3%).
ACCESSIBLE PARKING: TARGET SLOPE = 1% TO 1.5%. SHALL NOT EXCEED 2% SLOPE IN ANY DIRECTION

EXISTING SIDEWALKS SHALL BE IN SUBSTANTIAL COMPLIANCE WITH ADA STANDARDS OR IT SHALL BE REPAIRED OR REPLACED.

© 2020 Isaacson & Arfman, Inc.
This design, calculations, and
concepts are owned by and
remain the property of Isaacson &
Arfman, Inc. and no part thereof
shall be utilized by any person,
firm or corporation for any
purpose whatsoever except with
the written permission of
Isaacson & Arfman, Inc.



ISSUE: BUILDING PERMIT
PROJECT NUMBER: IA 2530
FILE: -
DRAWN BY: thorr/BJB/DB
CHECKED BY: FCA
DATE: 10-28-2022

SHEET TITLE

CIVIL SITE DETAILS

SHEET NUMBER

C501