
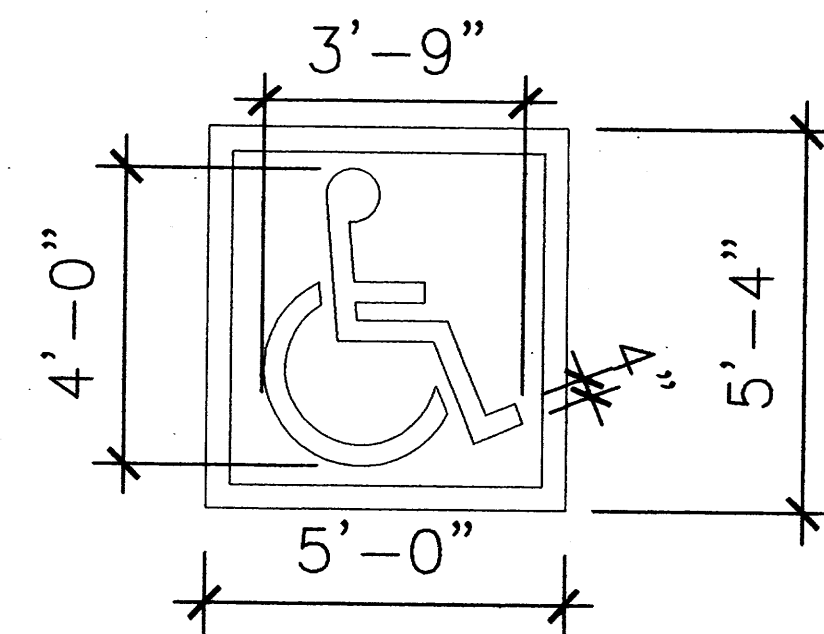
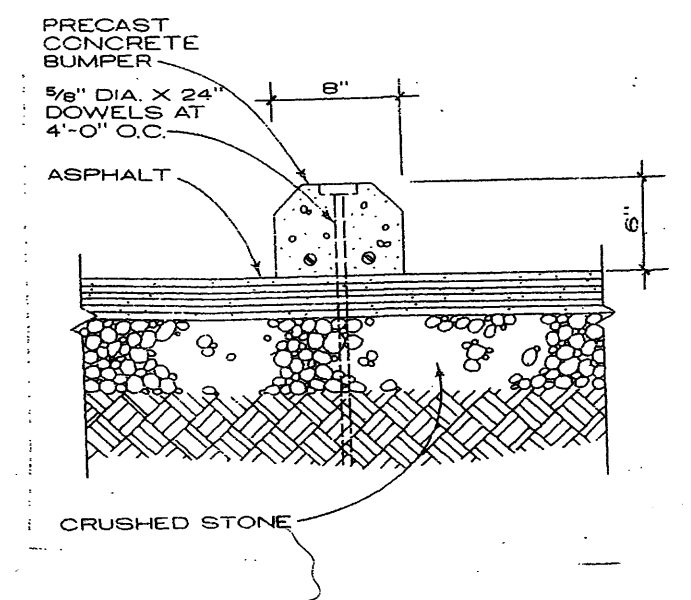


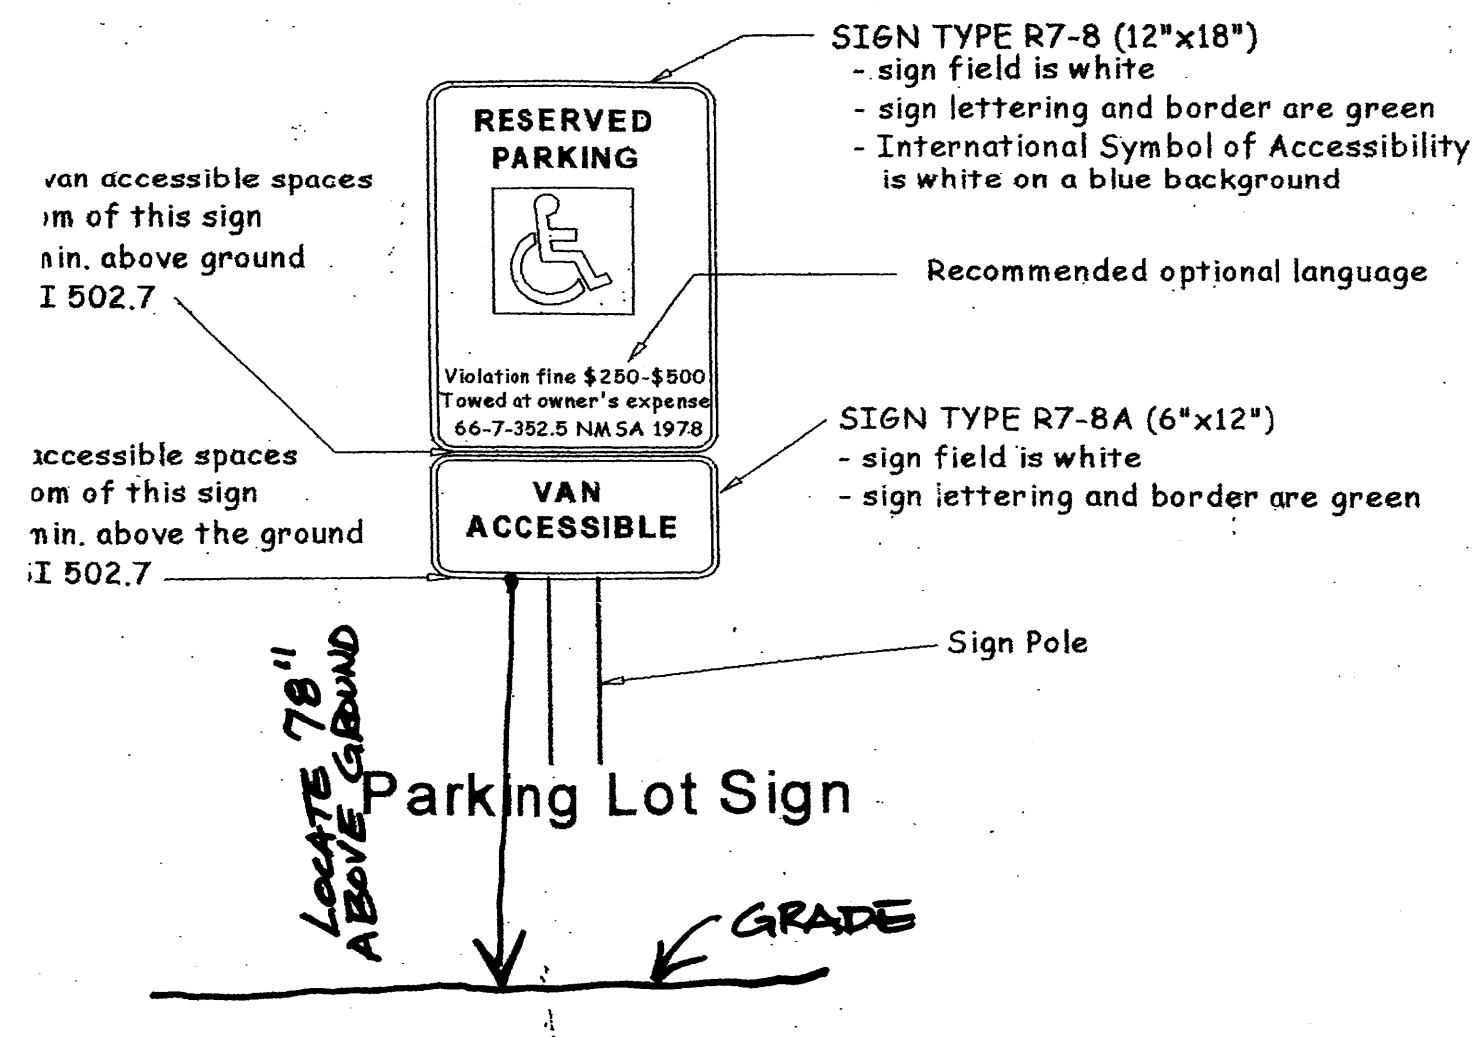

Detail "D"
International Symbol
of Accessibility

PARKING CALCULATION

Required Parking: 179 Seats - 1 space per 4 seats = 45 Seats

Plus a transit credit of 10%, less 4 spaces = 41 spaces total


Space 1 is Van Accessible - 1

Spaces 2, 3, 4, 23 & 24 are Accessible - 1



(Only 3 accessible spaces are required to be accessible per IBC 2006)




Keyed Notes

- ① Provide and install an Accessible Parking place sign, per detail this sheet
- ② Provide and install an Accessible Parking place sign, per detail this sheet, with the additional Van Only sign option
- ③ Install a 7 ft. long precast concrete wheelstop
- ④ Modify existing sidewalk to include 5 ft. X 5 ft. clear level landing adjacent to the accessible aisle at this location. Provide a new concrete ramp down on both sides, with a slope not exceed 1 inch vertically in 12 inches horizontally.
- ⑤ Stripe 8 foot wide van accessible space with 4 inch wide blue lines at 2 foot on center diagonally.
- ⑥ Stripe 5 foot wide accessible space with 4 inch wide blue lines at 2 foot on center diagonally.
- ⑦ Paint new International Symbol of accessibility per detail this sheet.
- ⑧ New Motorcycle space
- ⑨ Paint White cross walk stripes

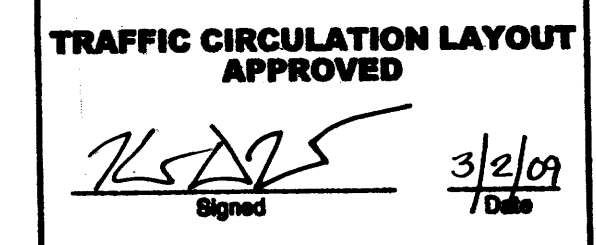

Public Infrastructure shown on these plans for information only and not part of approval. Separate DRC/Permit approval and Work Order required.

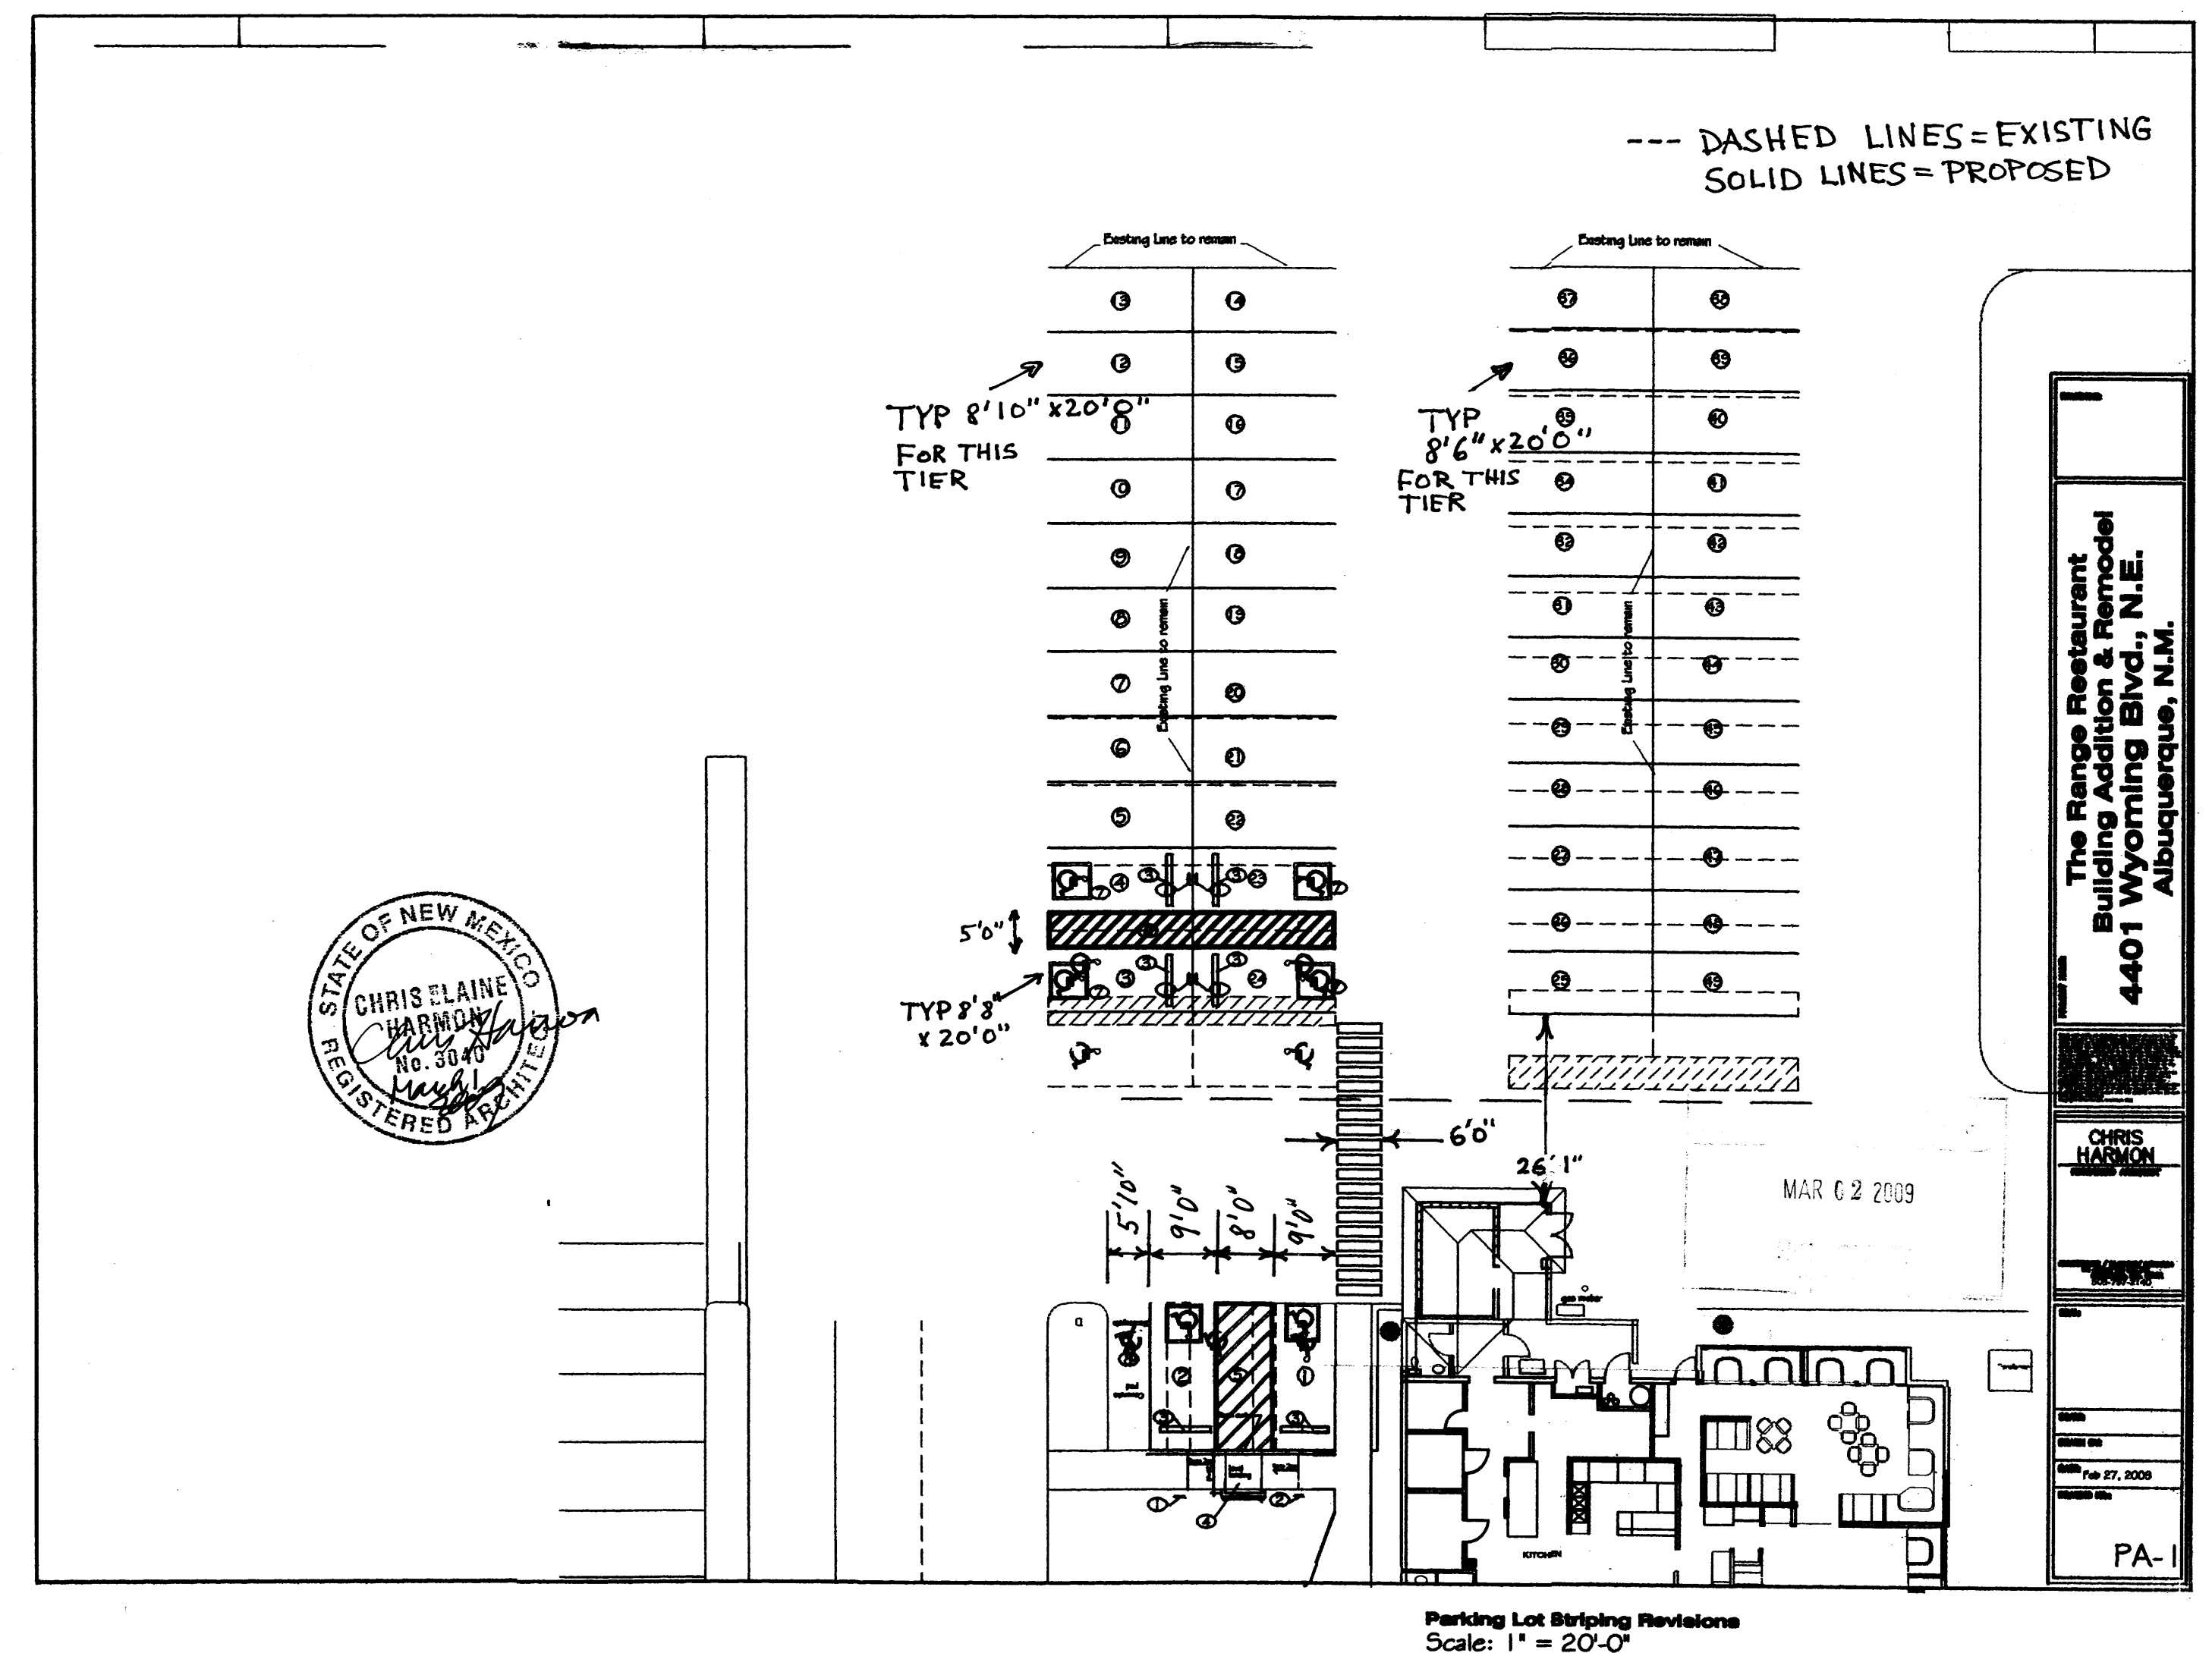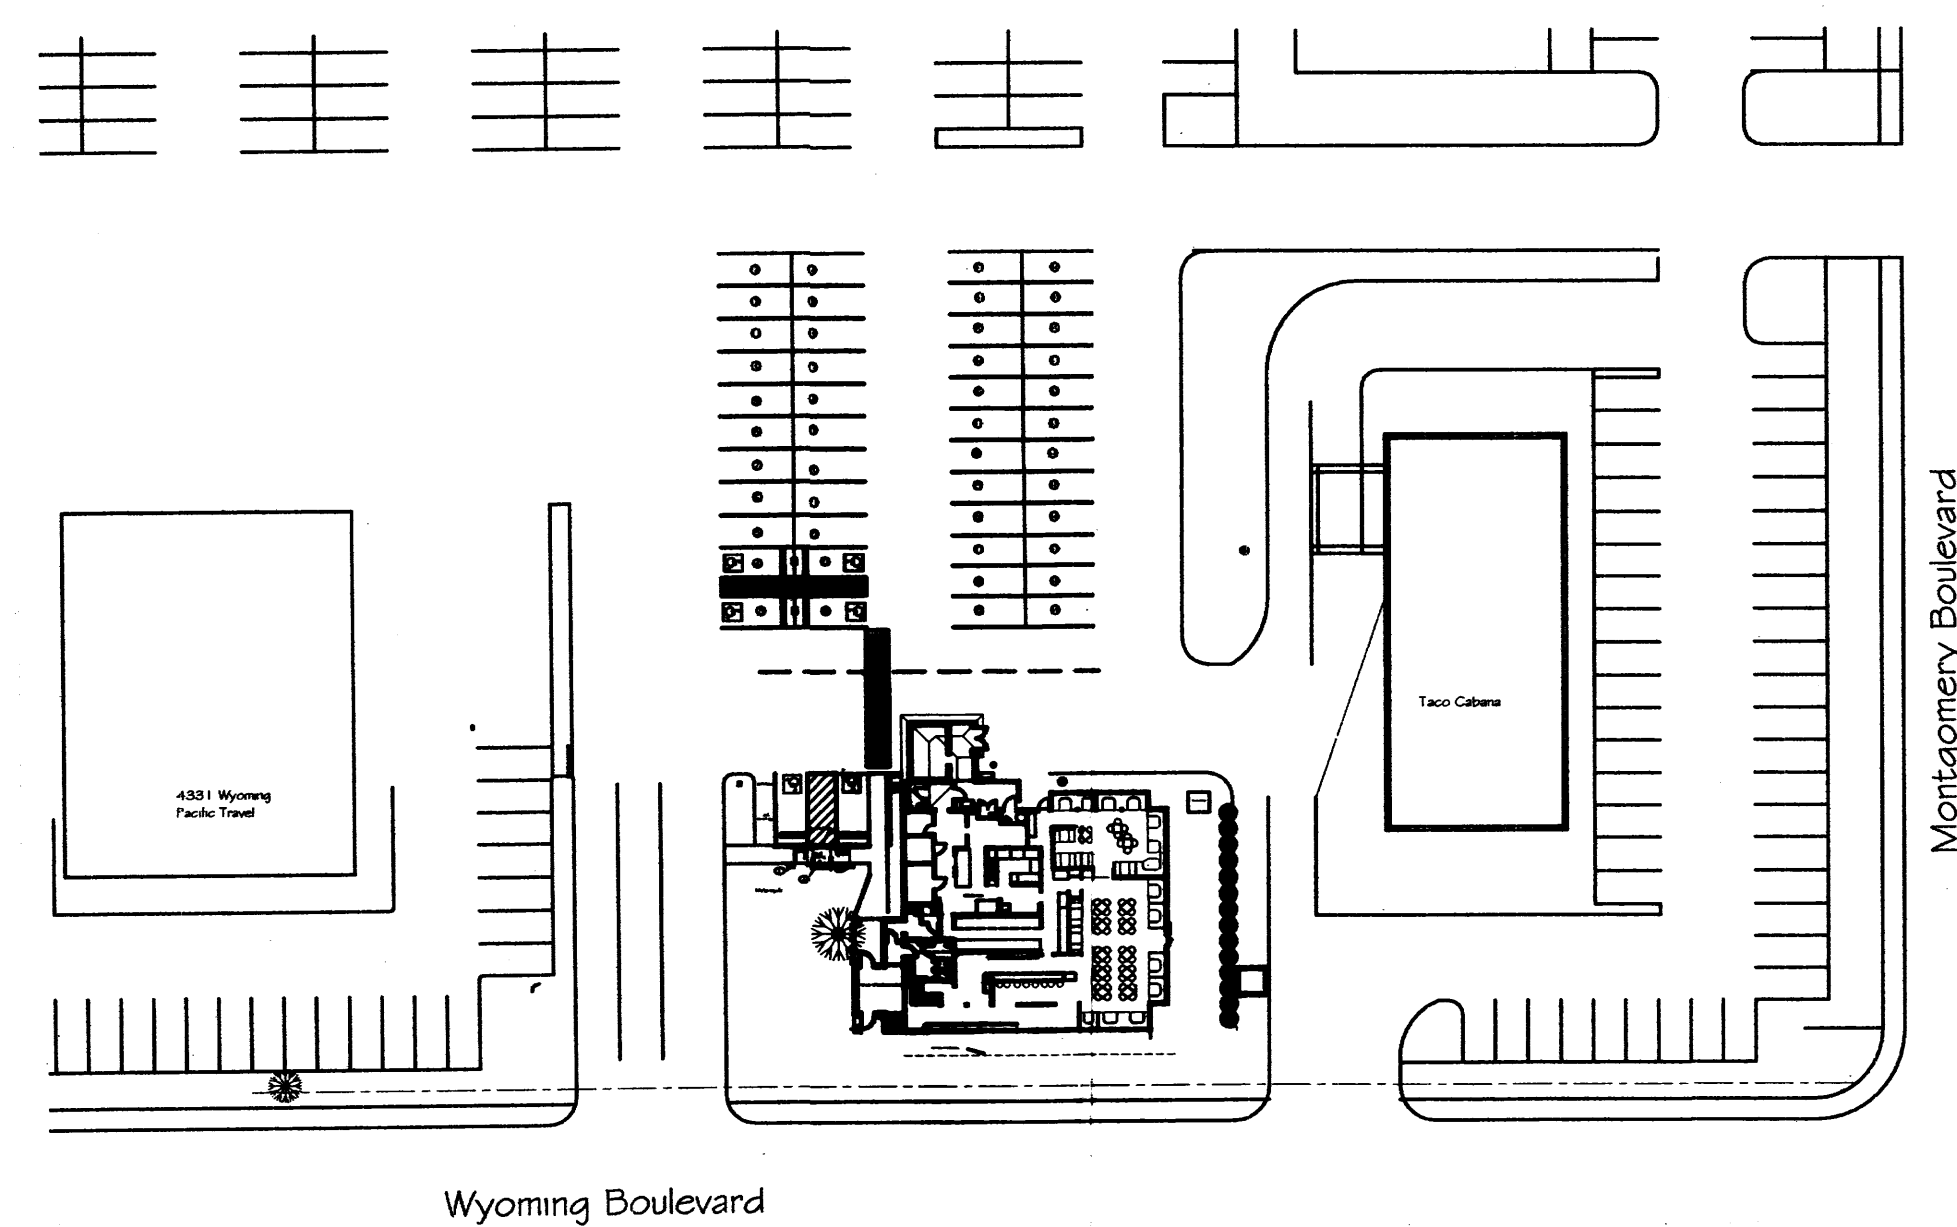

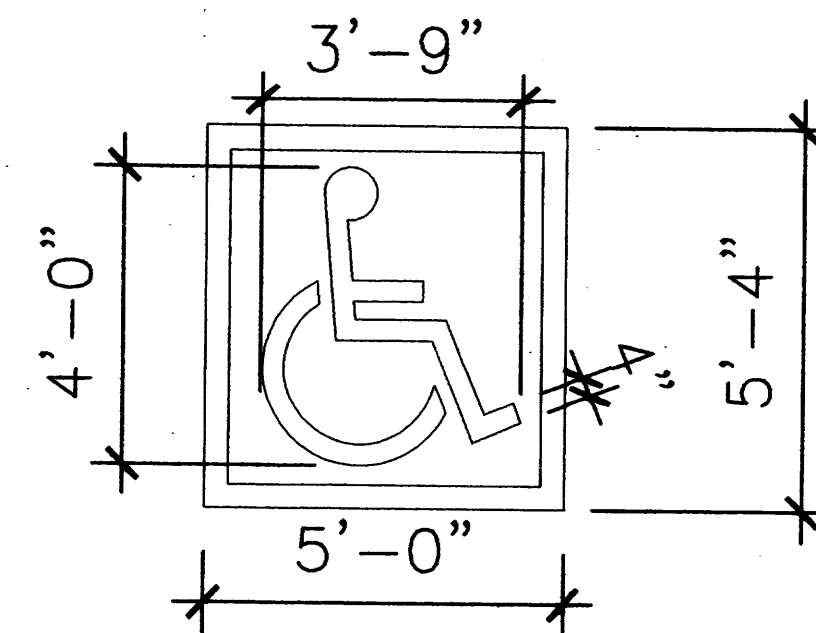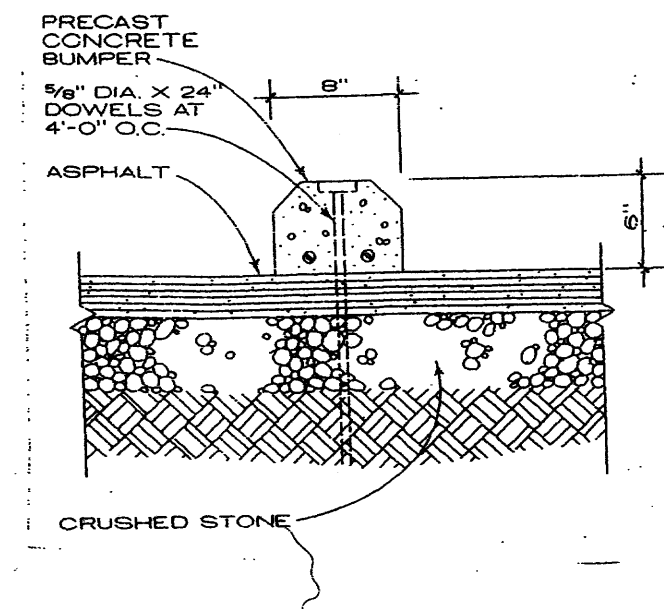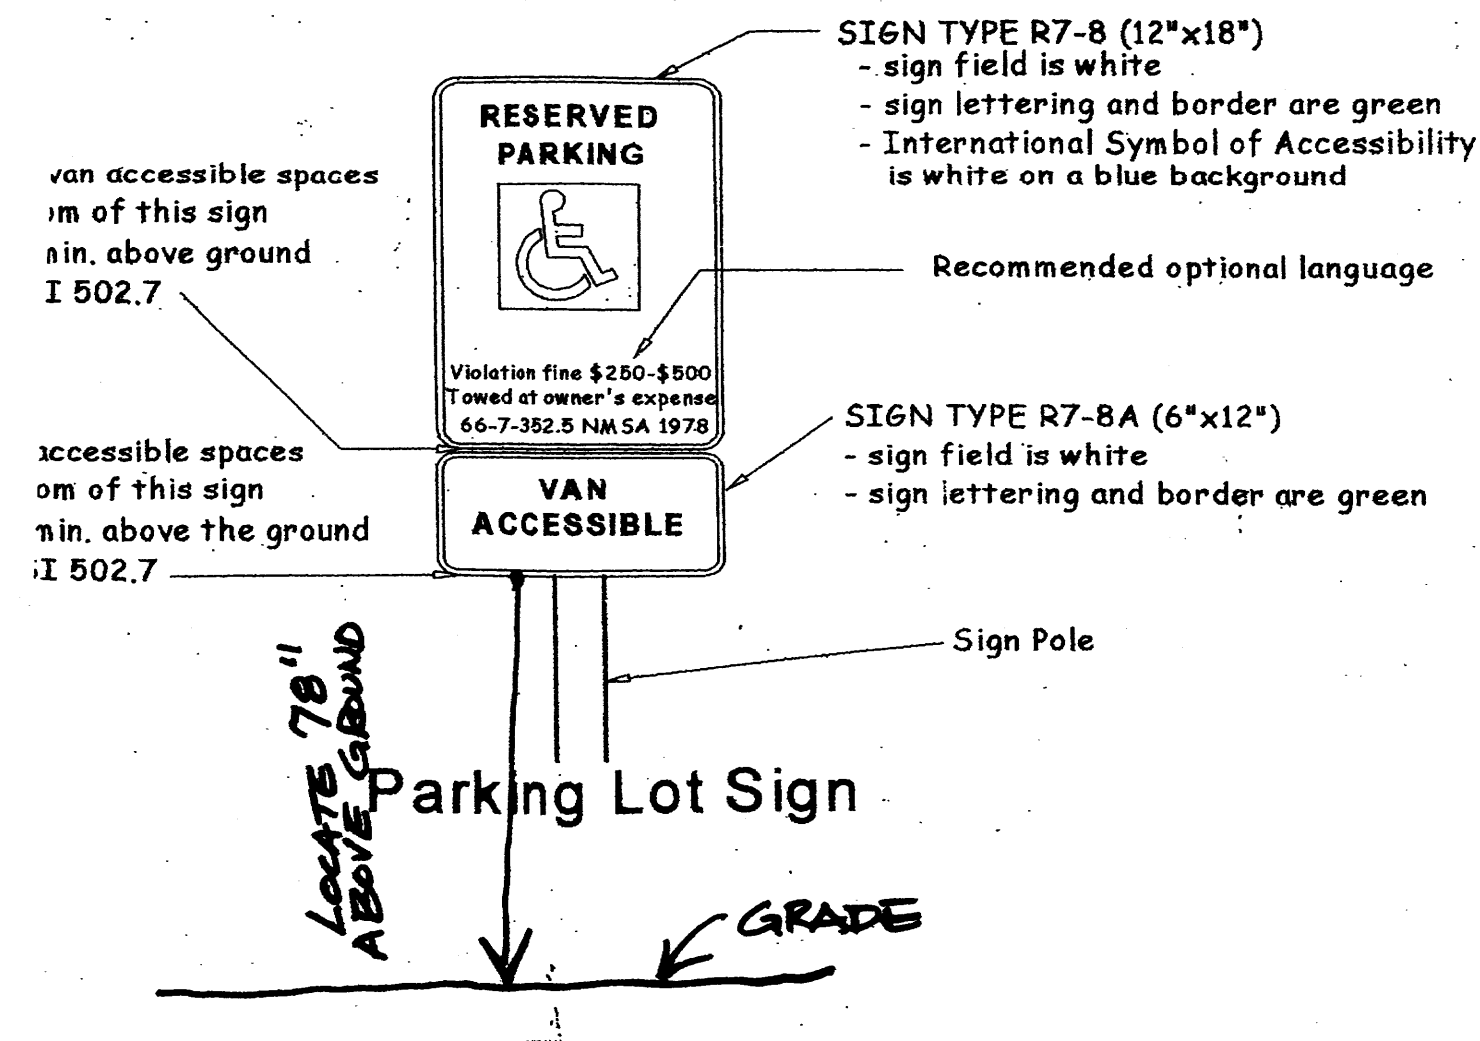

Detail "D" International Symbol of Accessibility

PARKING CALCULATION

Required Parking: 179 Seats - 1 space per 4 seats = 45 Seats

Plus a transit credit of 10%, less 4 spaces = 41 spaces total


Space 1 is Van Accessible - 1

Spaces 2, 3, 4, 23 & 24 are Accessible - 1

(Only 3 accessible spaces are required to be accessible per IBC 2006)

Keyed Notes

- Provide and install an Accessible Parking place sign, per detail this sheet
- Provide and install an Accessible Parking place sign, per detail this sheet, with the additional "Van Only" sign option
- Install a 7 ft. long precast concrete wheelstop
- Modify existing sidewalk to include 5 ft. X 5 ft. clear level landing adjacent to the accessible aisle at this location. Provide a new concrete ramp down on both sides, with a slope not exceed 1 inch vertically in 12 inches horizontally.
- Stripe 8 foot wide van accessible space with 4 inch wide blue lines at 2 foot on center diagonally.
- Stripe 5 foot wide accessible space with 4 inch wide blue lines at 2 foot on center diagonally.
- Paint new International Symbol of accessibility per detail this sheet.
- New Motorcycle space
- Paint White cross walk stripes

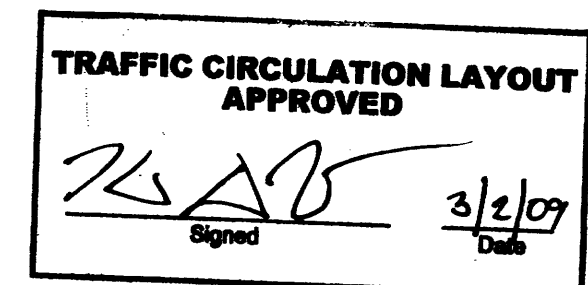

Public Infrastructure shown on these plans for information only and not part of approval. Separate DRC/Permit approval and Work Order required.

