

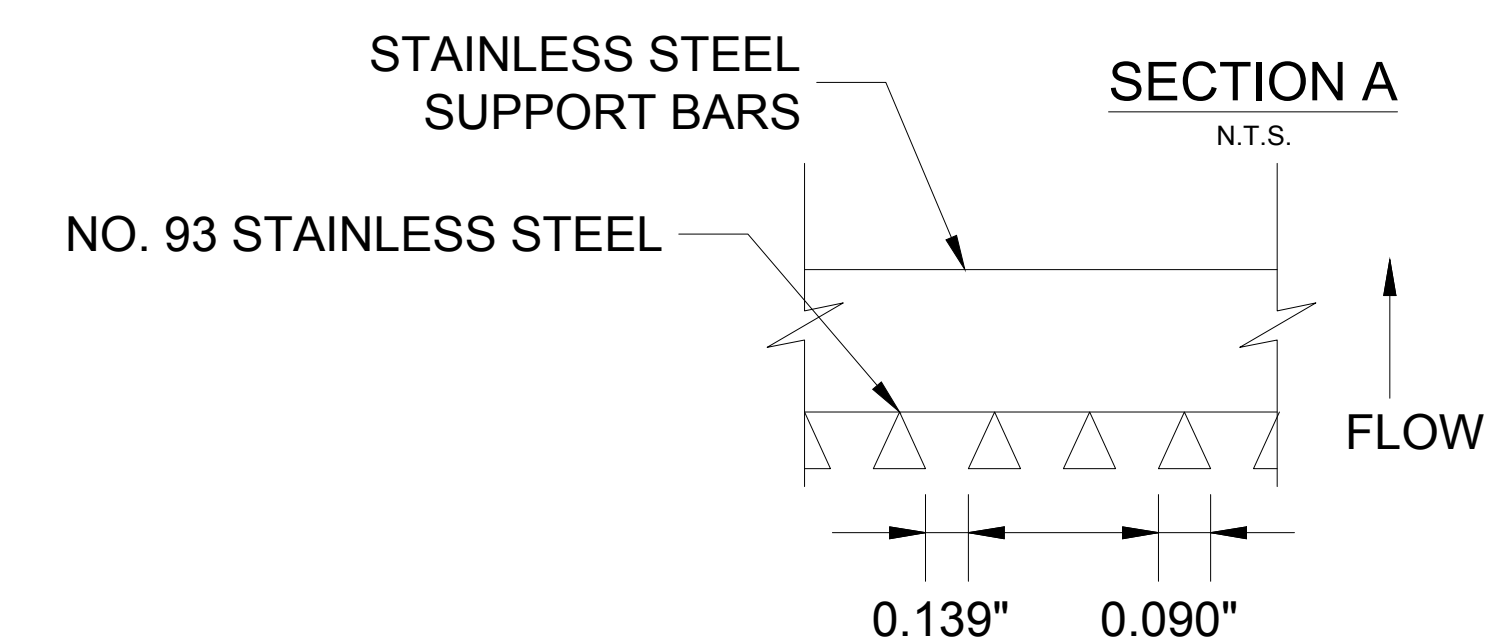
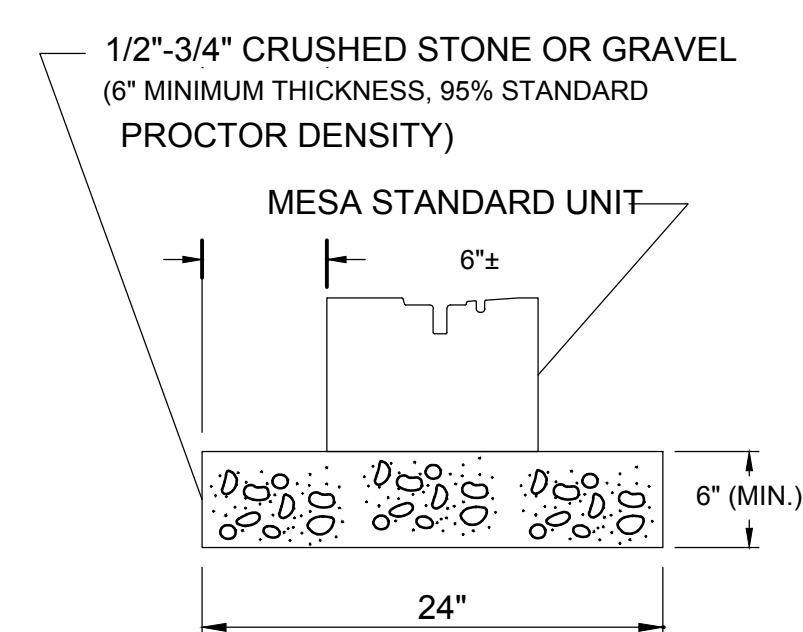
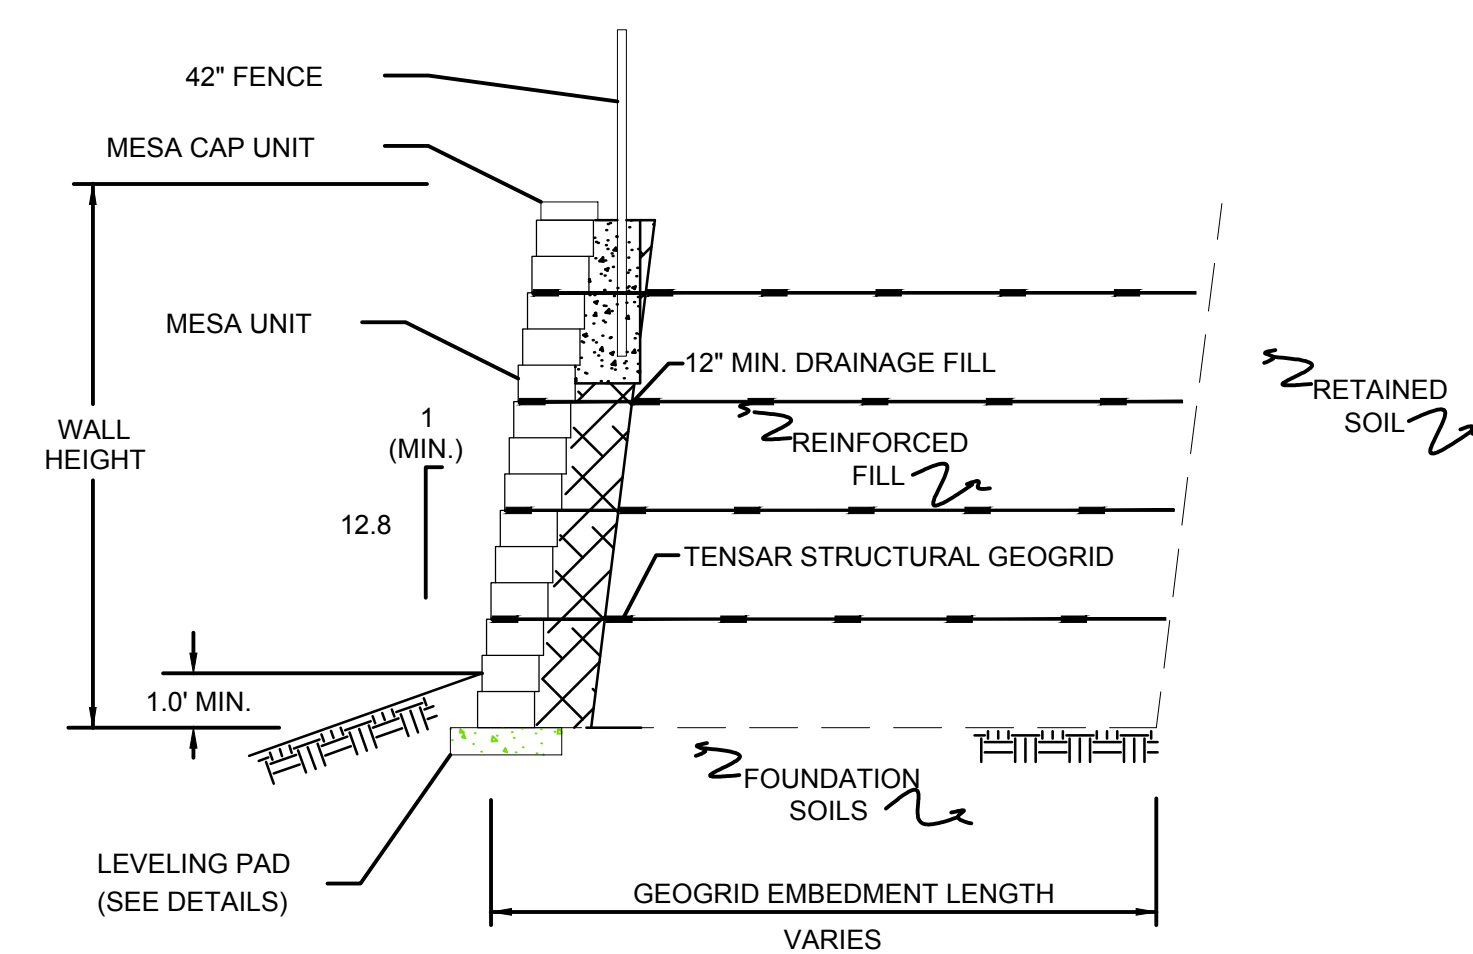
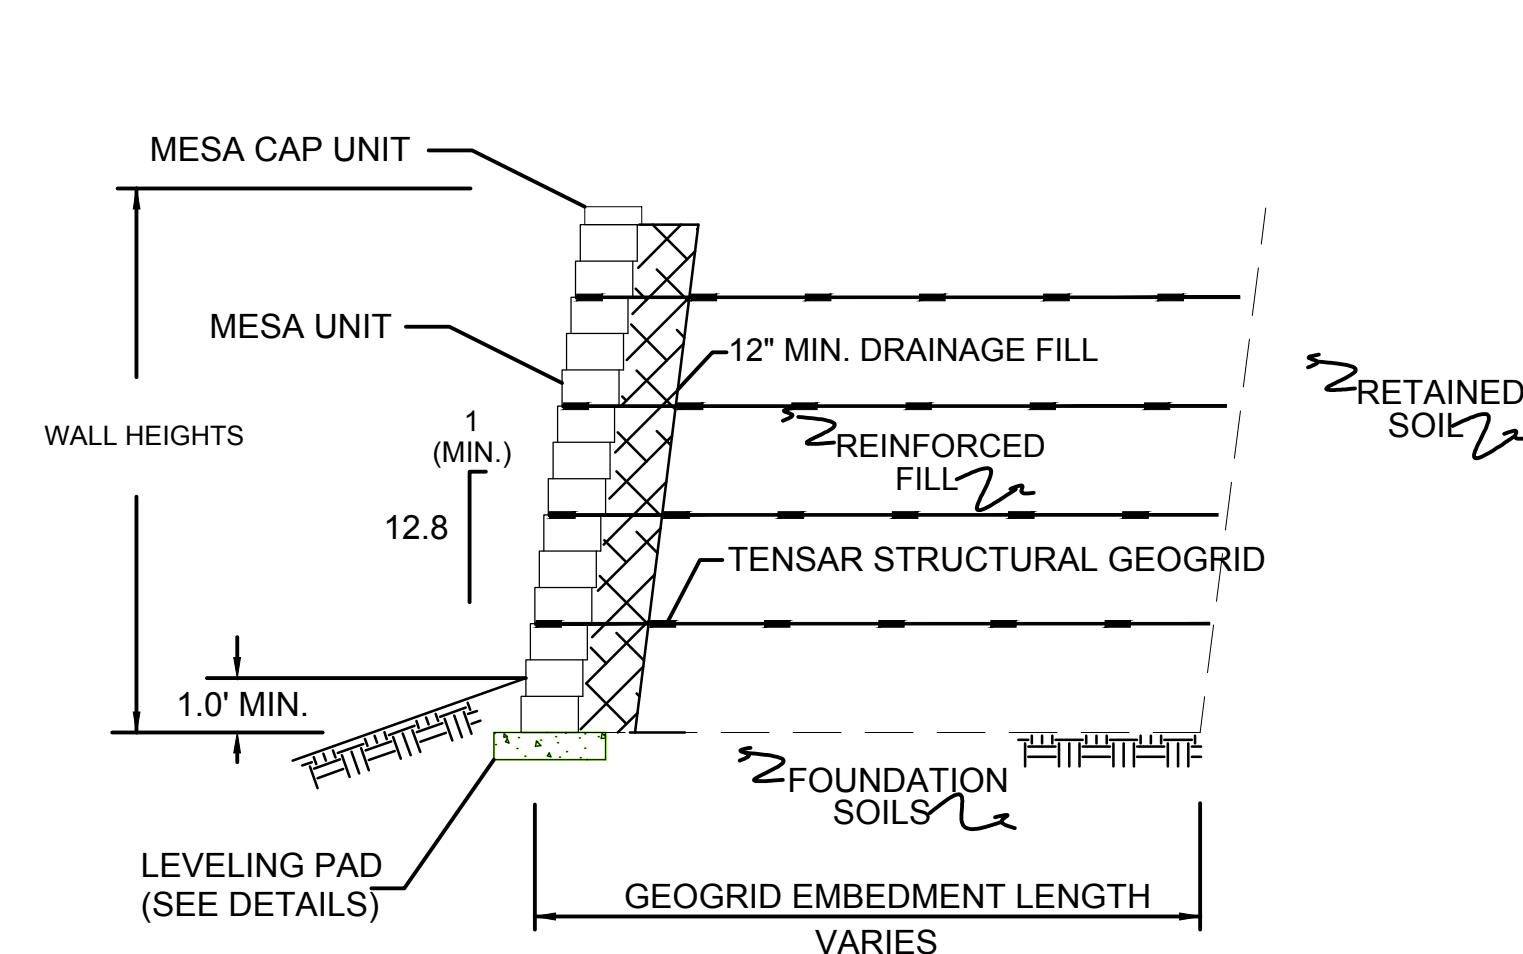
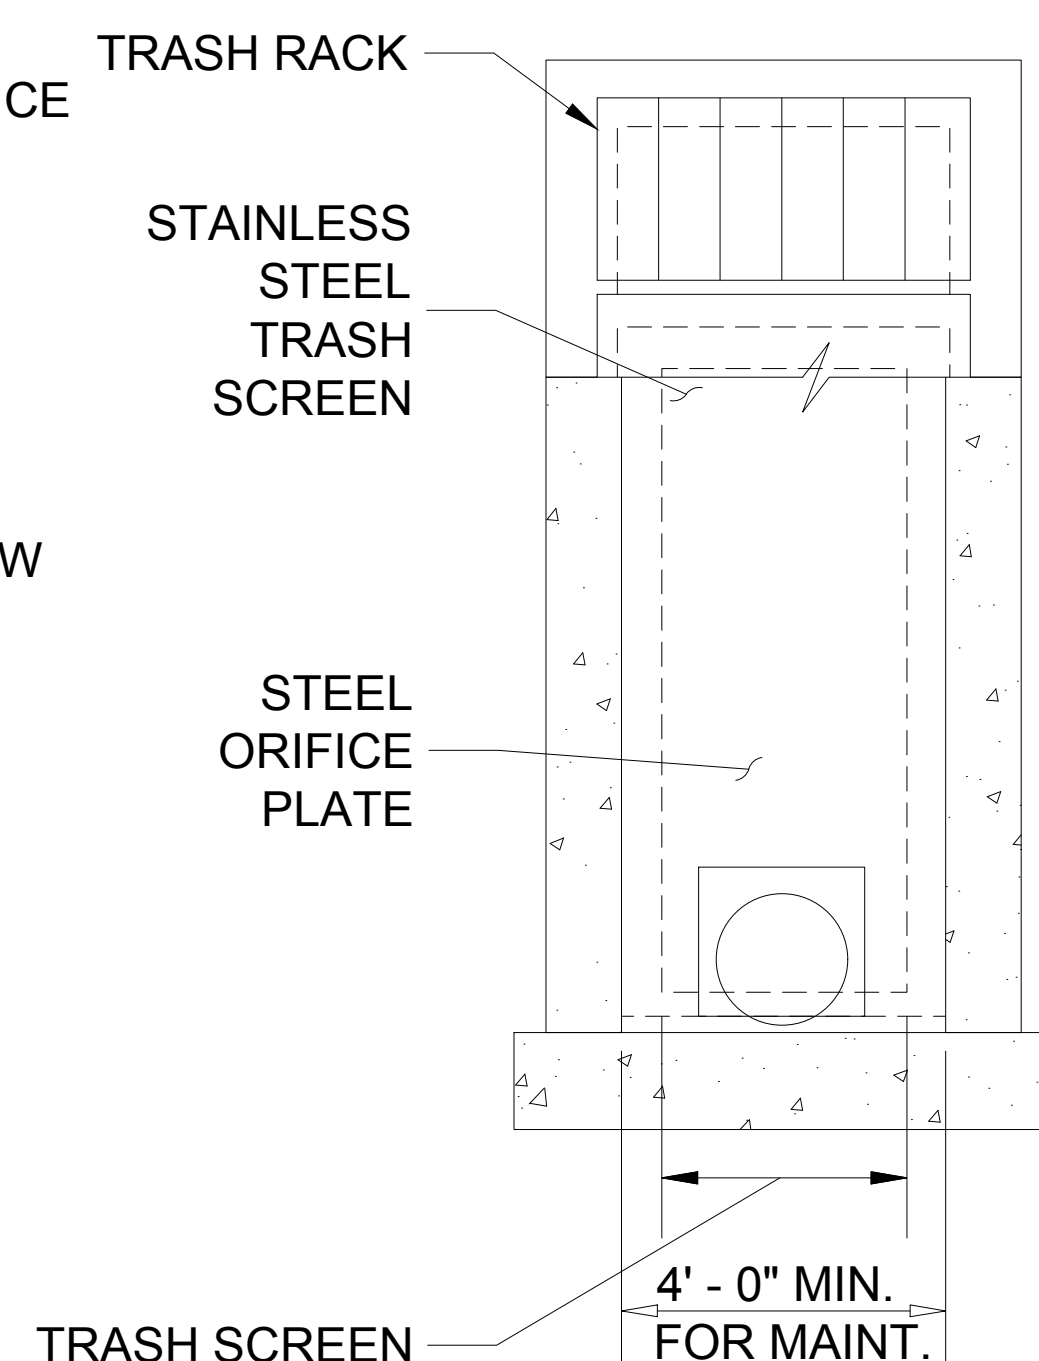
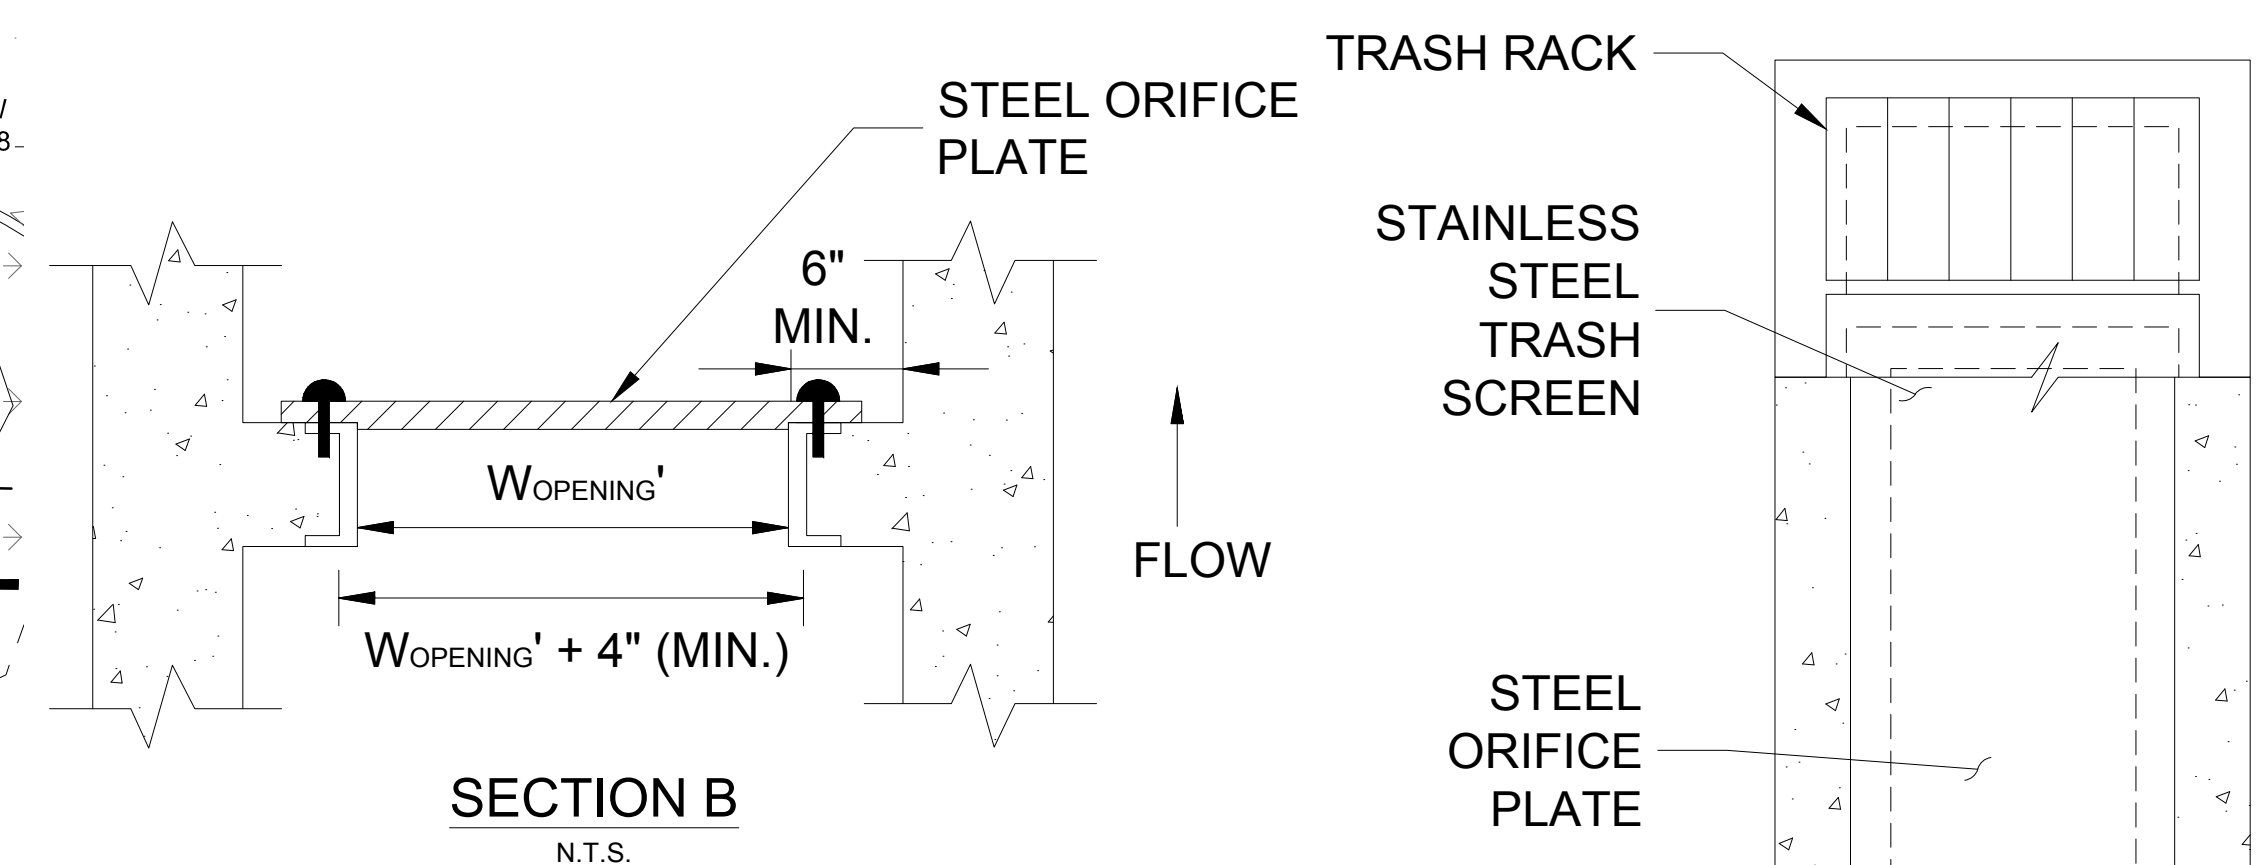
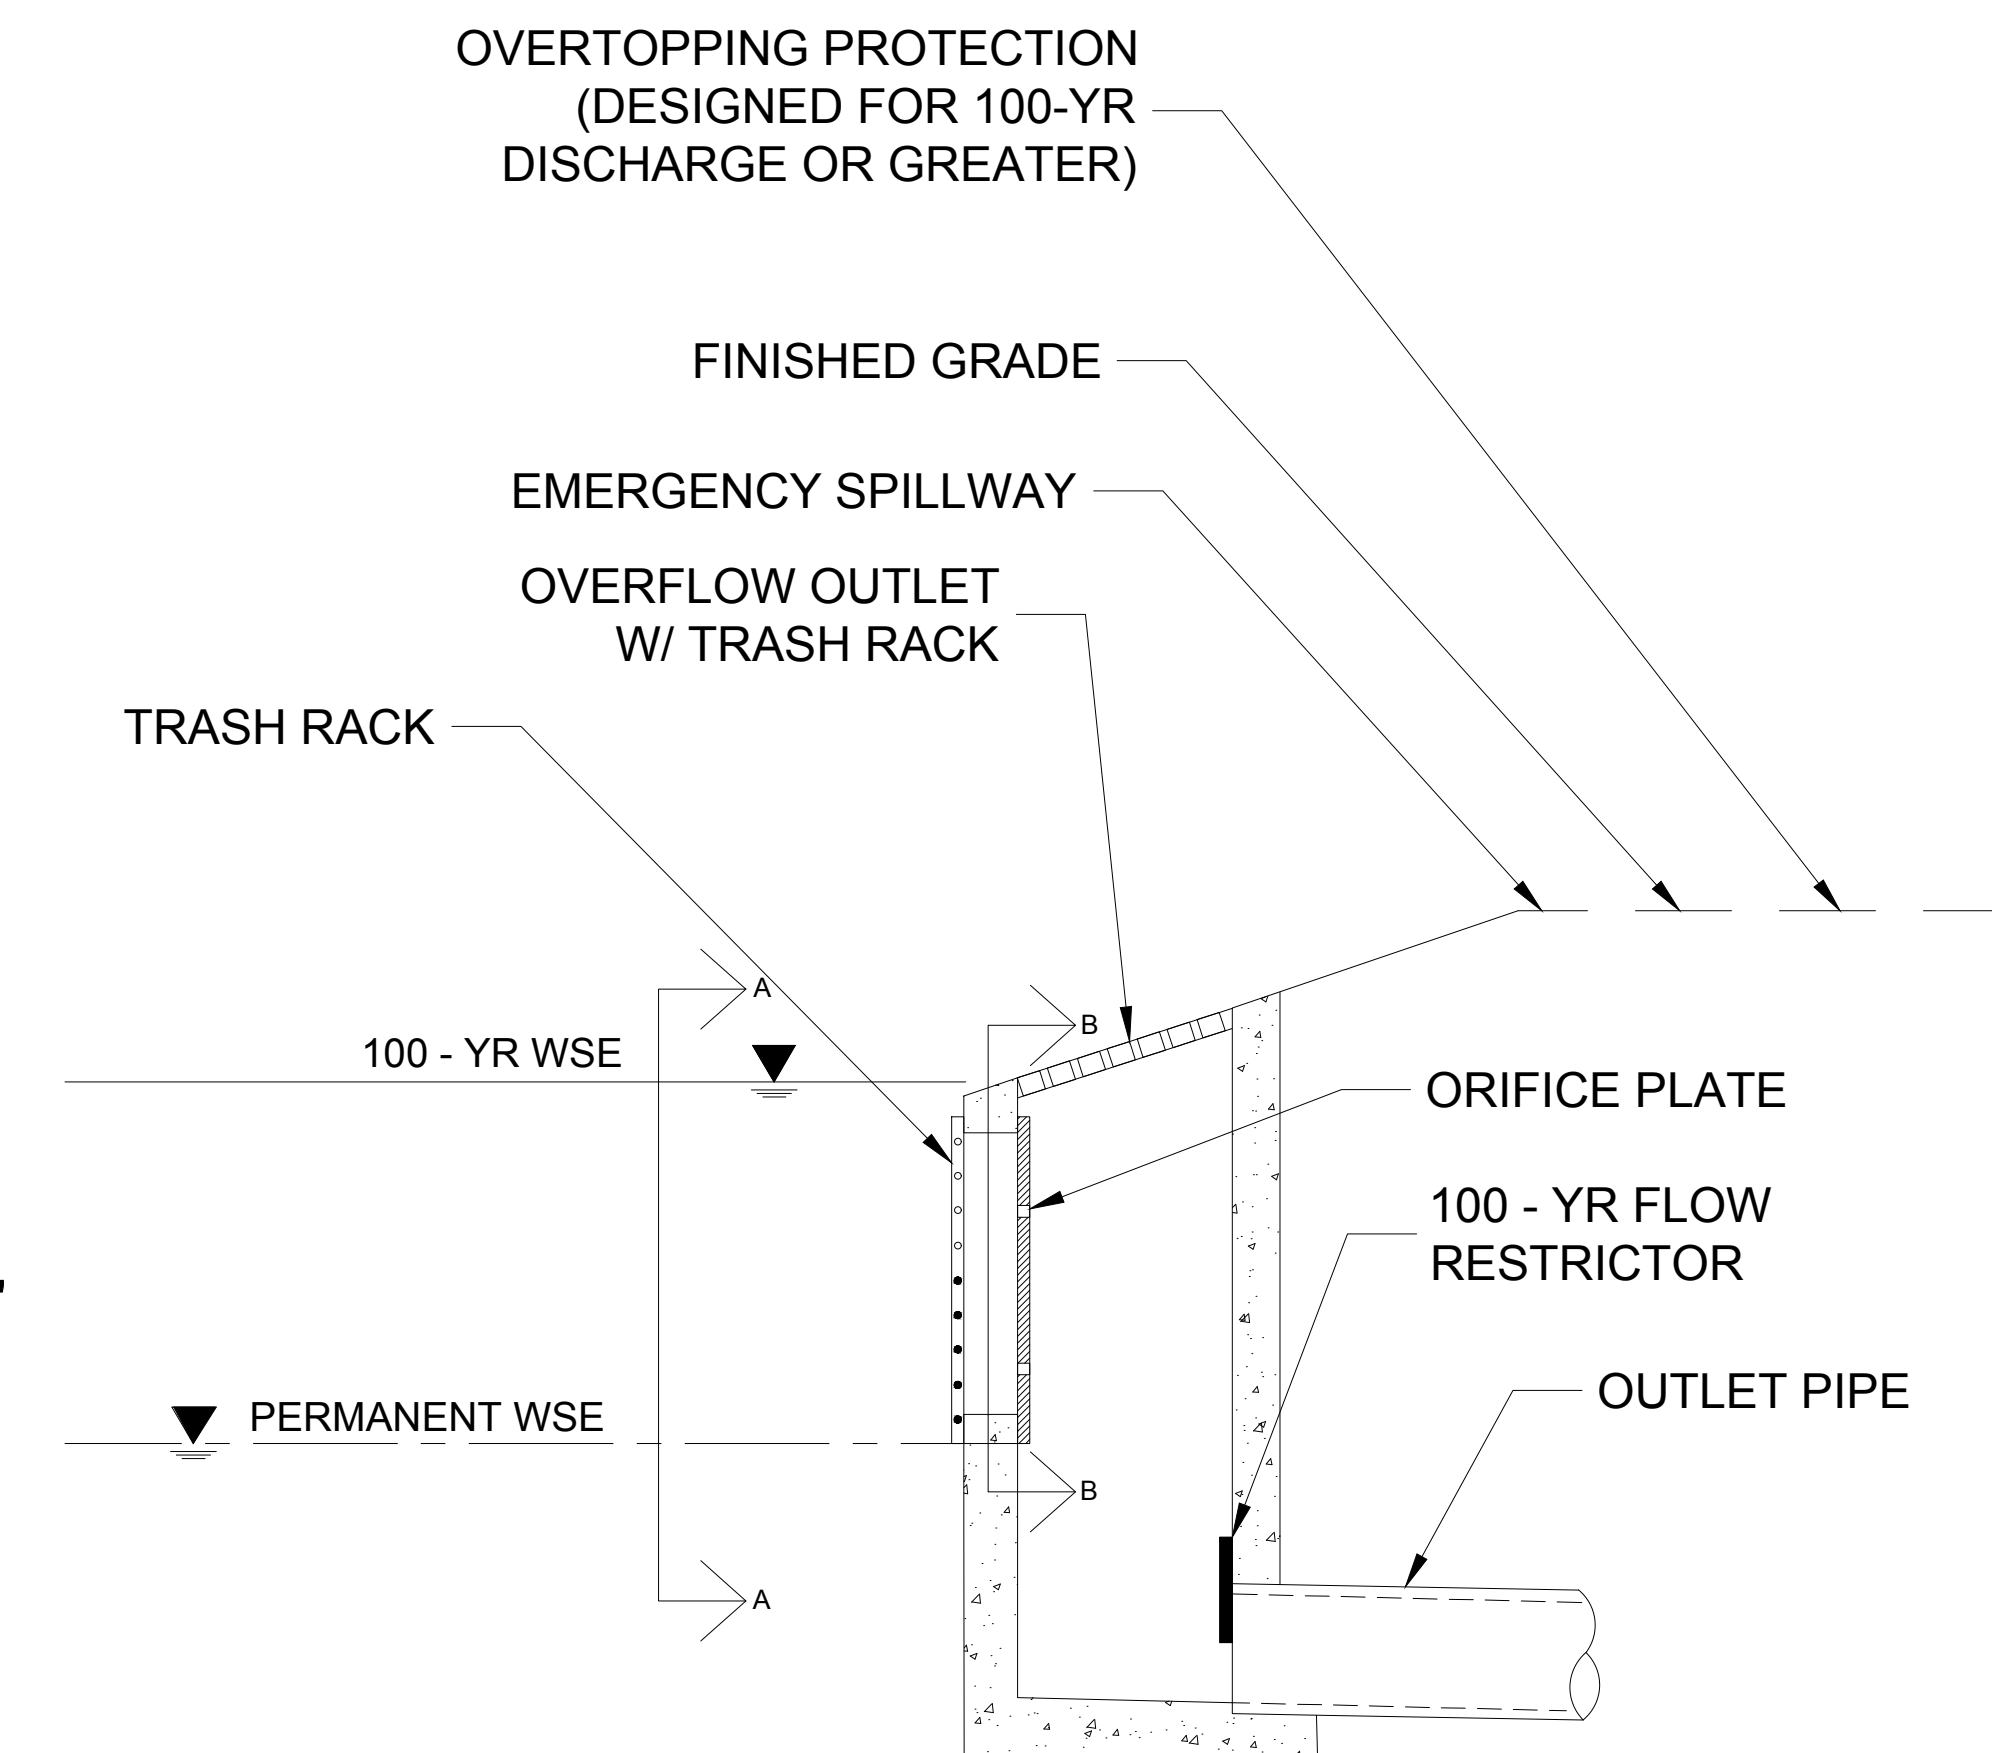
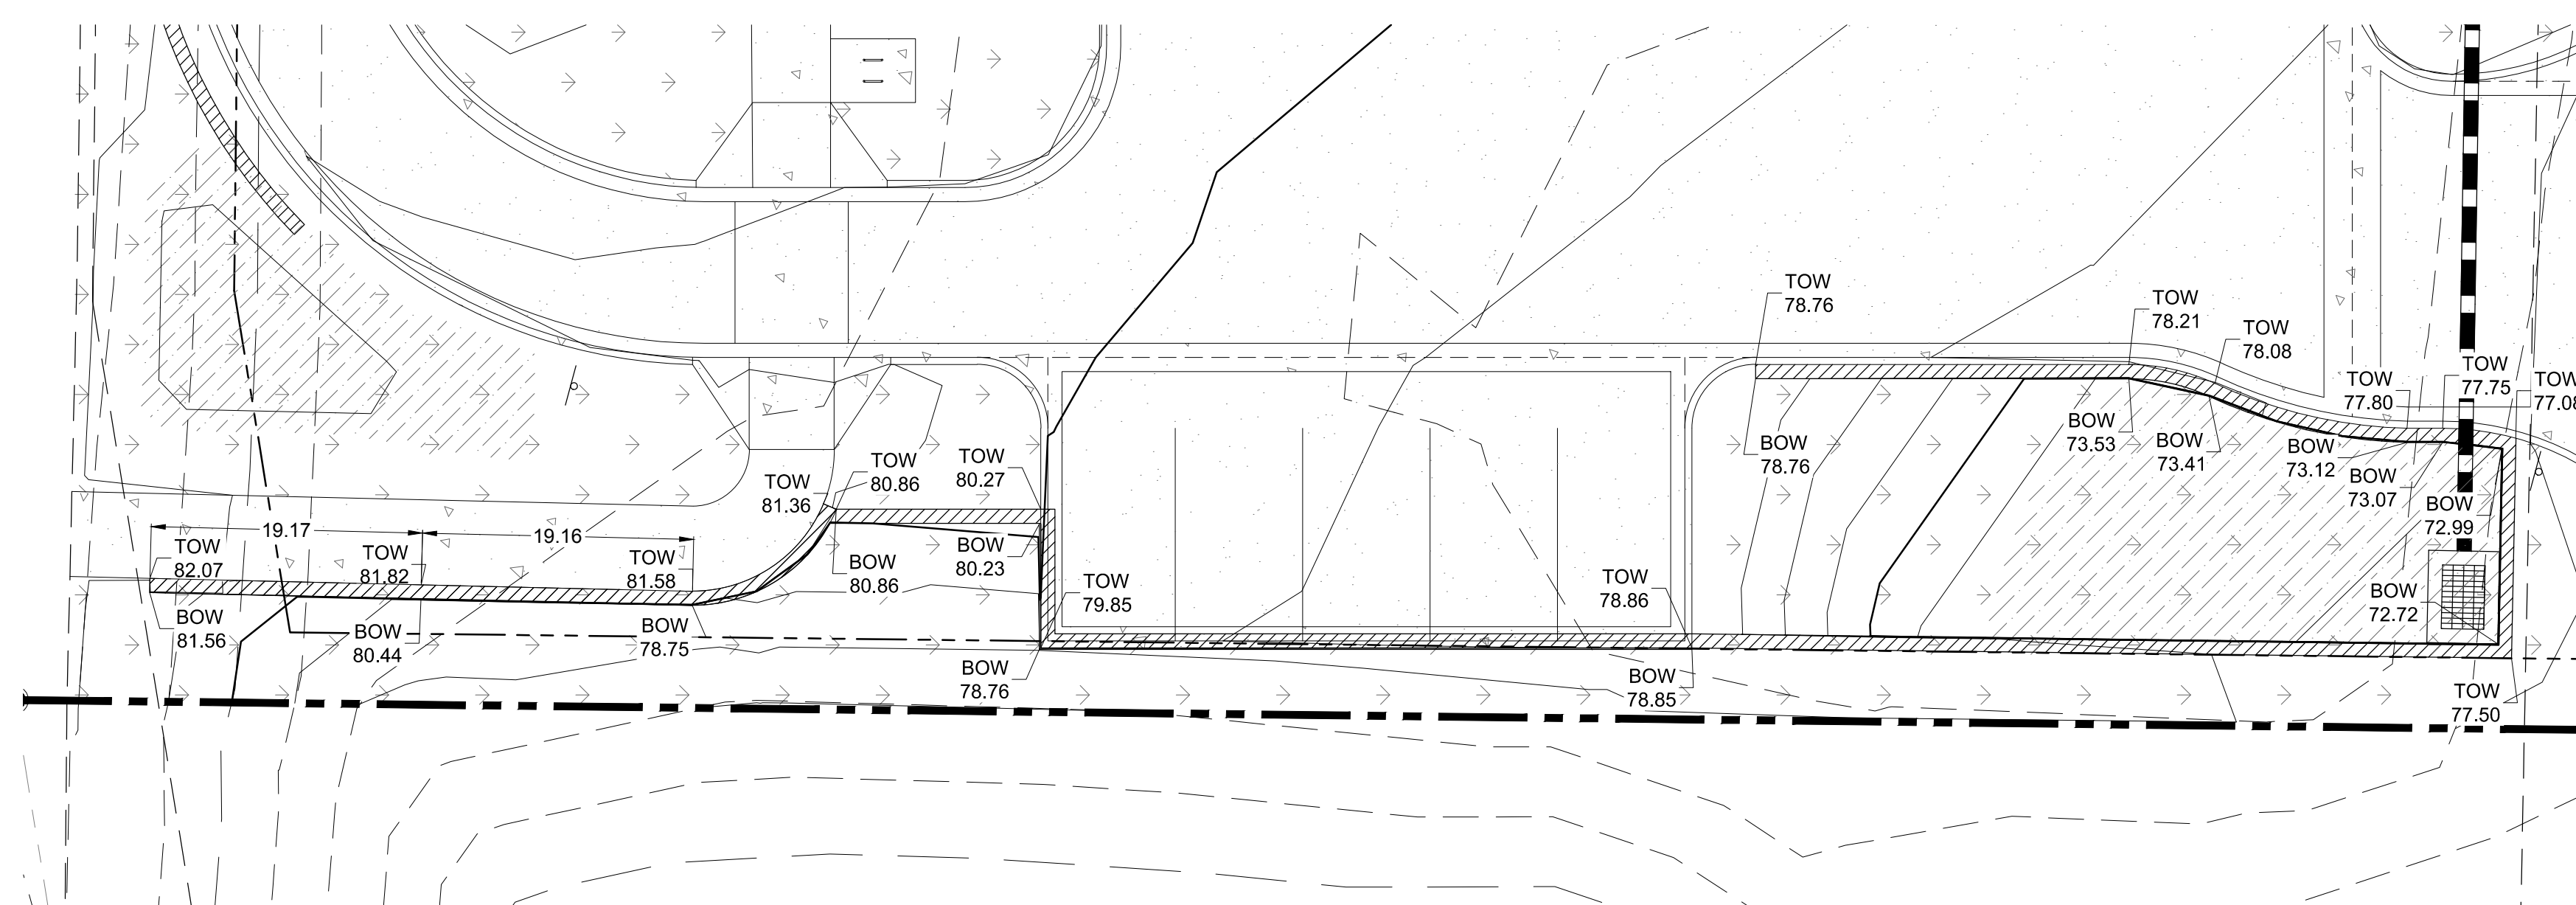


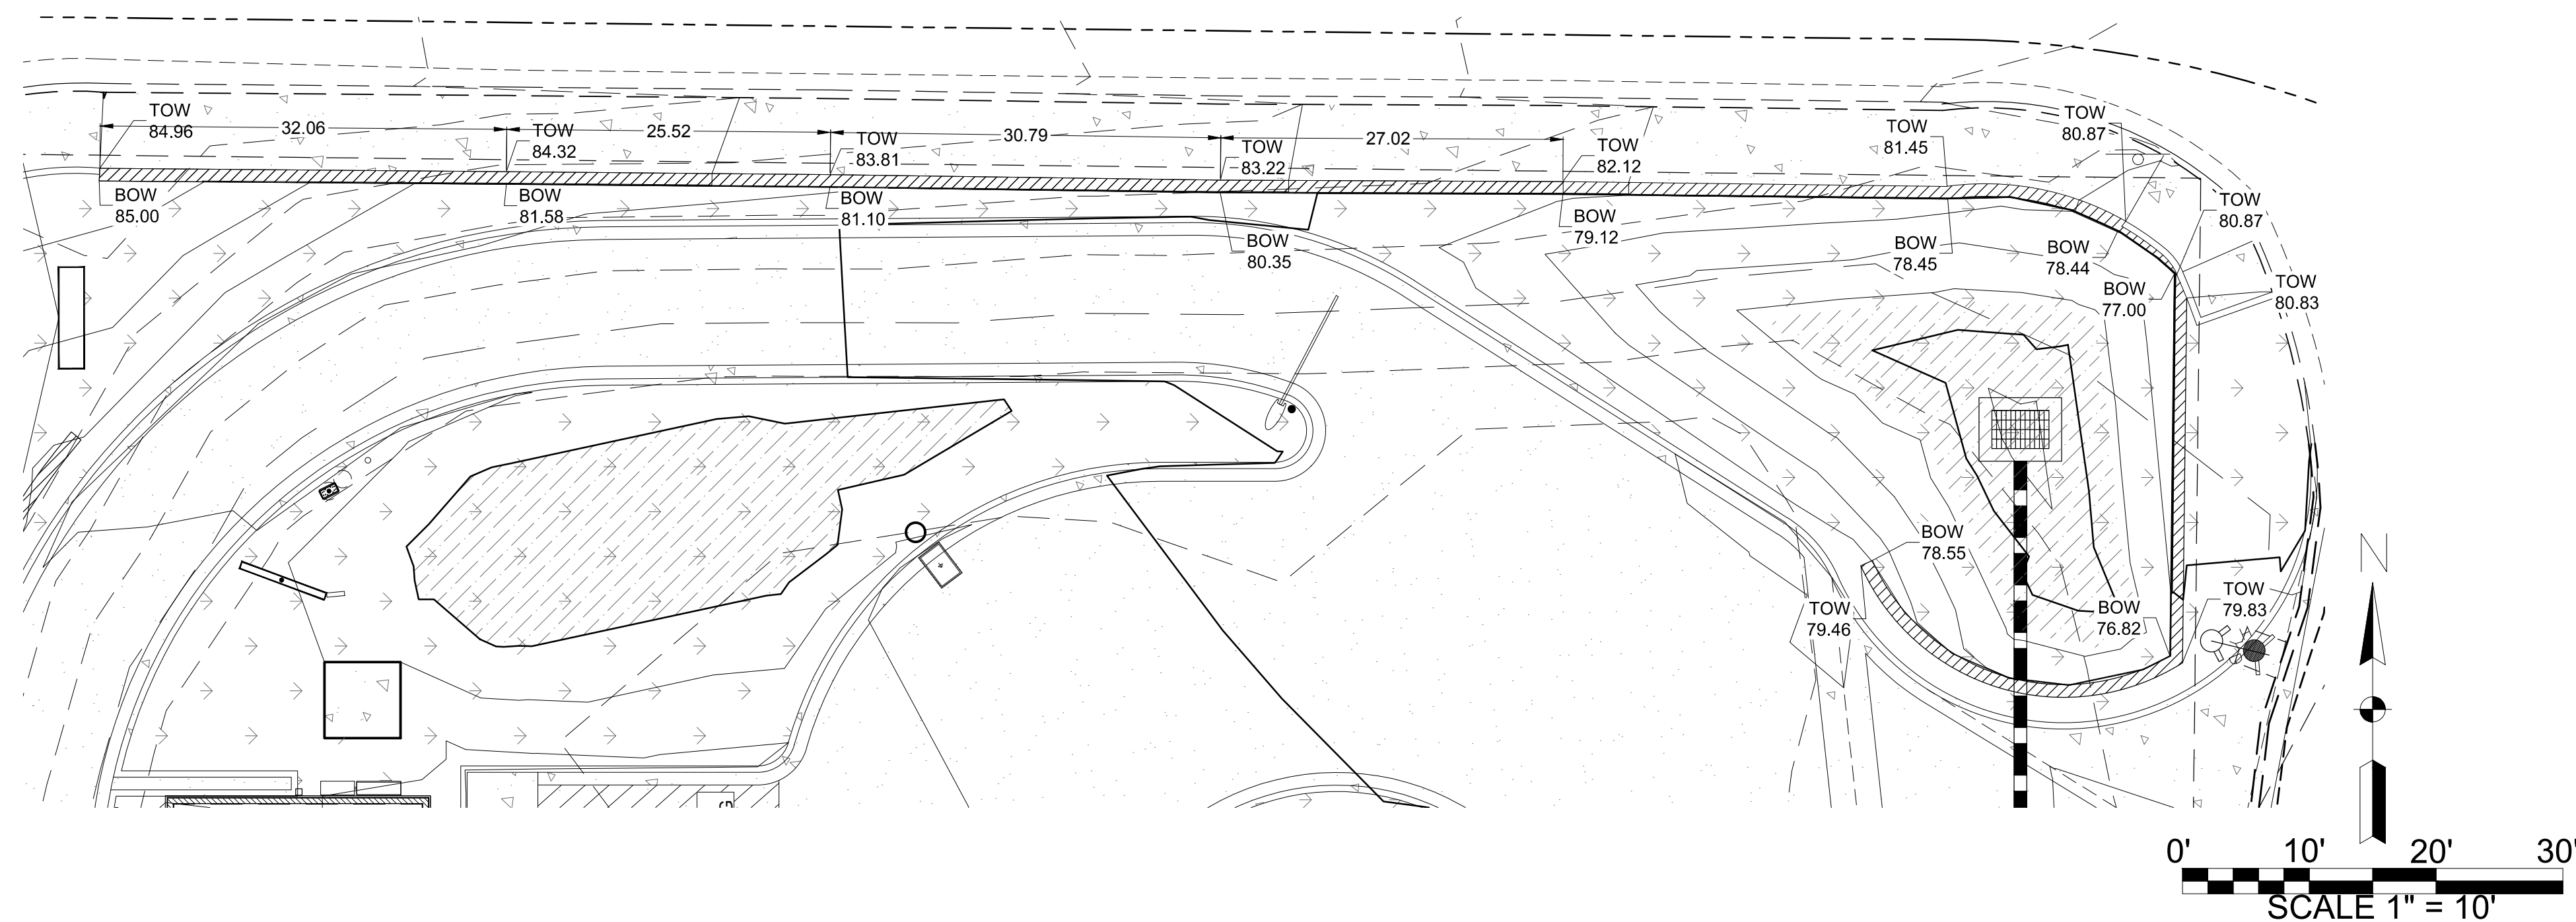

1 TYPICAL TIERED CROSS-SECTION

2 TYPICAL TIERED CROSS-SECTION WITH RAILING

3 GRAVEL LEVELING PAD DETAIL

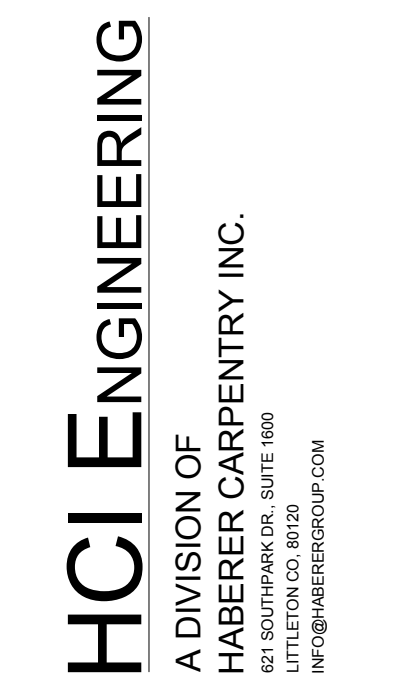

WEIRTEXT

Main: 303.623.9116 | Direct: 720.545.0459
3734 Osage Street | Denver, CO 80211
CONTACT: LANCE VANDEMARK, P.E.

2134.240

△ HYDROLOGY SUB 1 12.15.16
△ HYDROLOGY SUB 2 03.01.17

CONTRACT DATE: JUNE 07, 2016
BUILDING TYPE: EXP. LITE MED40
PLAN VERSION: SEPTEMBER 2015
SITE NUMBER:
STORE NUMBER:

TACO BELL

UNSER BLVD NW & LADERA
ALBUQUERQUE, NM 87114



EXPLORER LITE
MEDIUM40

C1.1 - GRADING DETAILS

C1.1