



A PROPOSED CROSS SECTION SAME AS EXISTING CONDITION
NTS

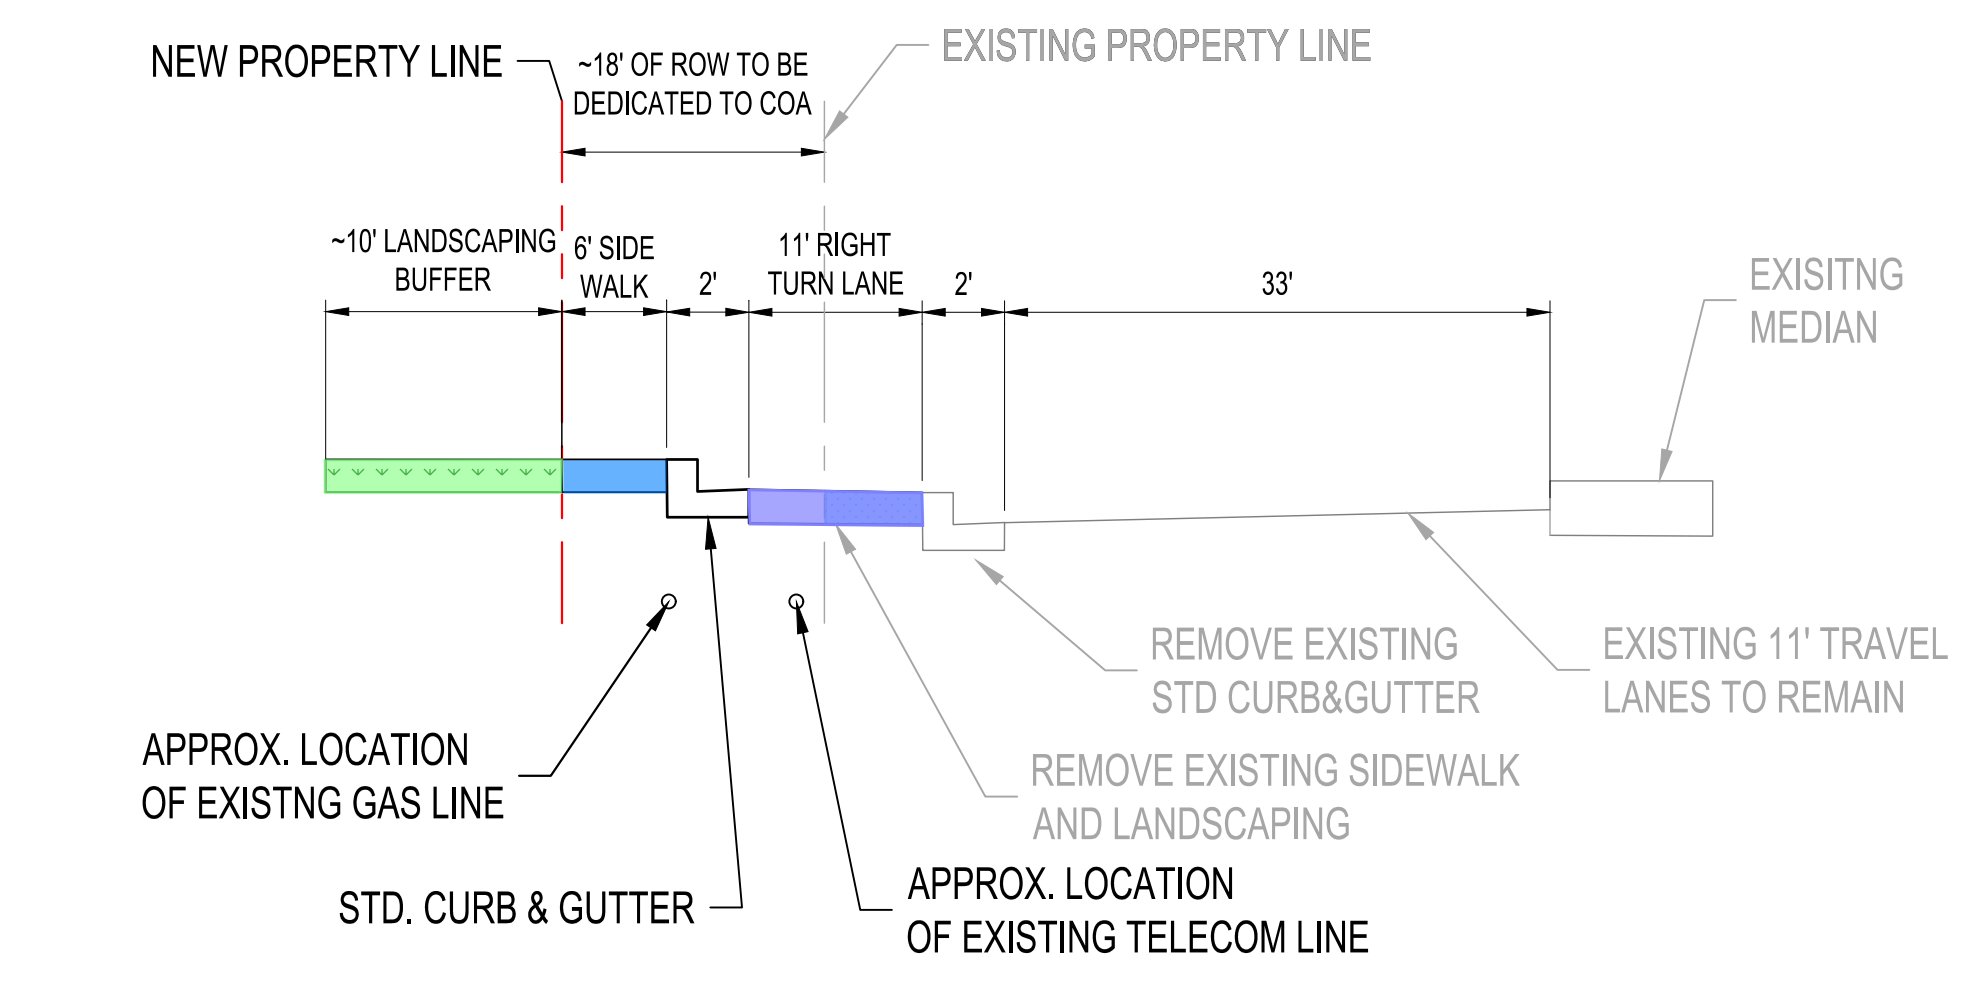

B PROPOSED CROSS SECTION TURN LANE ADDED
NTS

- LEGEND**
- PROPOSED LANDSCAPE BUFFER
 - PROPOSED CROSS WALK
 - PROPOSED SIDEWALK
 - EXISTING GAS LINE
 - EXISTING TELECOM LINE
 - EXISTING LIGHTING POLE
 - EXISTING PROPERTY LINE
 - PROPOSED PROPERTY LINE

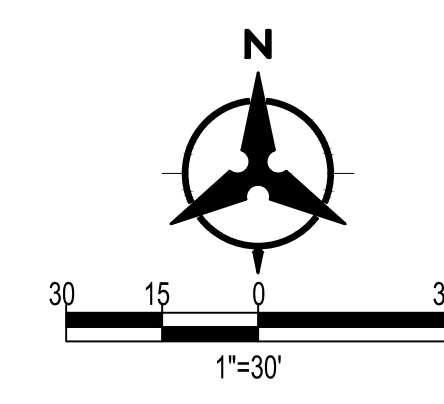

PROPOSED STREET SECTION			
CARLISLE AND MENAUL			
DRAWN BY:	JR	DATE:	01/22/2025
CHECKED BY:	KK	BHI PROJECT NO:	20240281
		SHEET NO.	---