




A PROPOSED CROSS SECTION
NTS

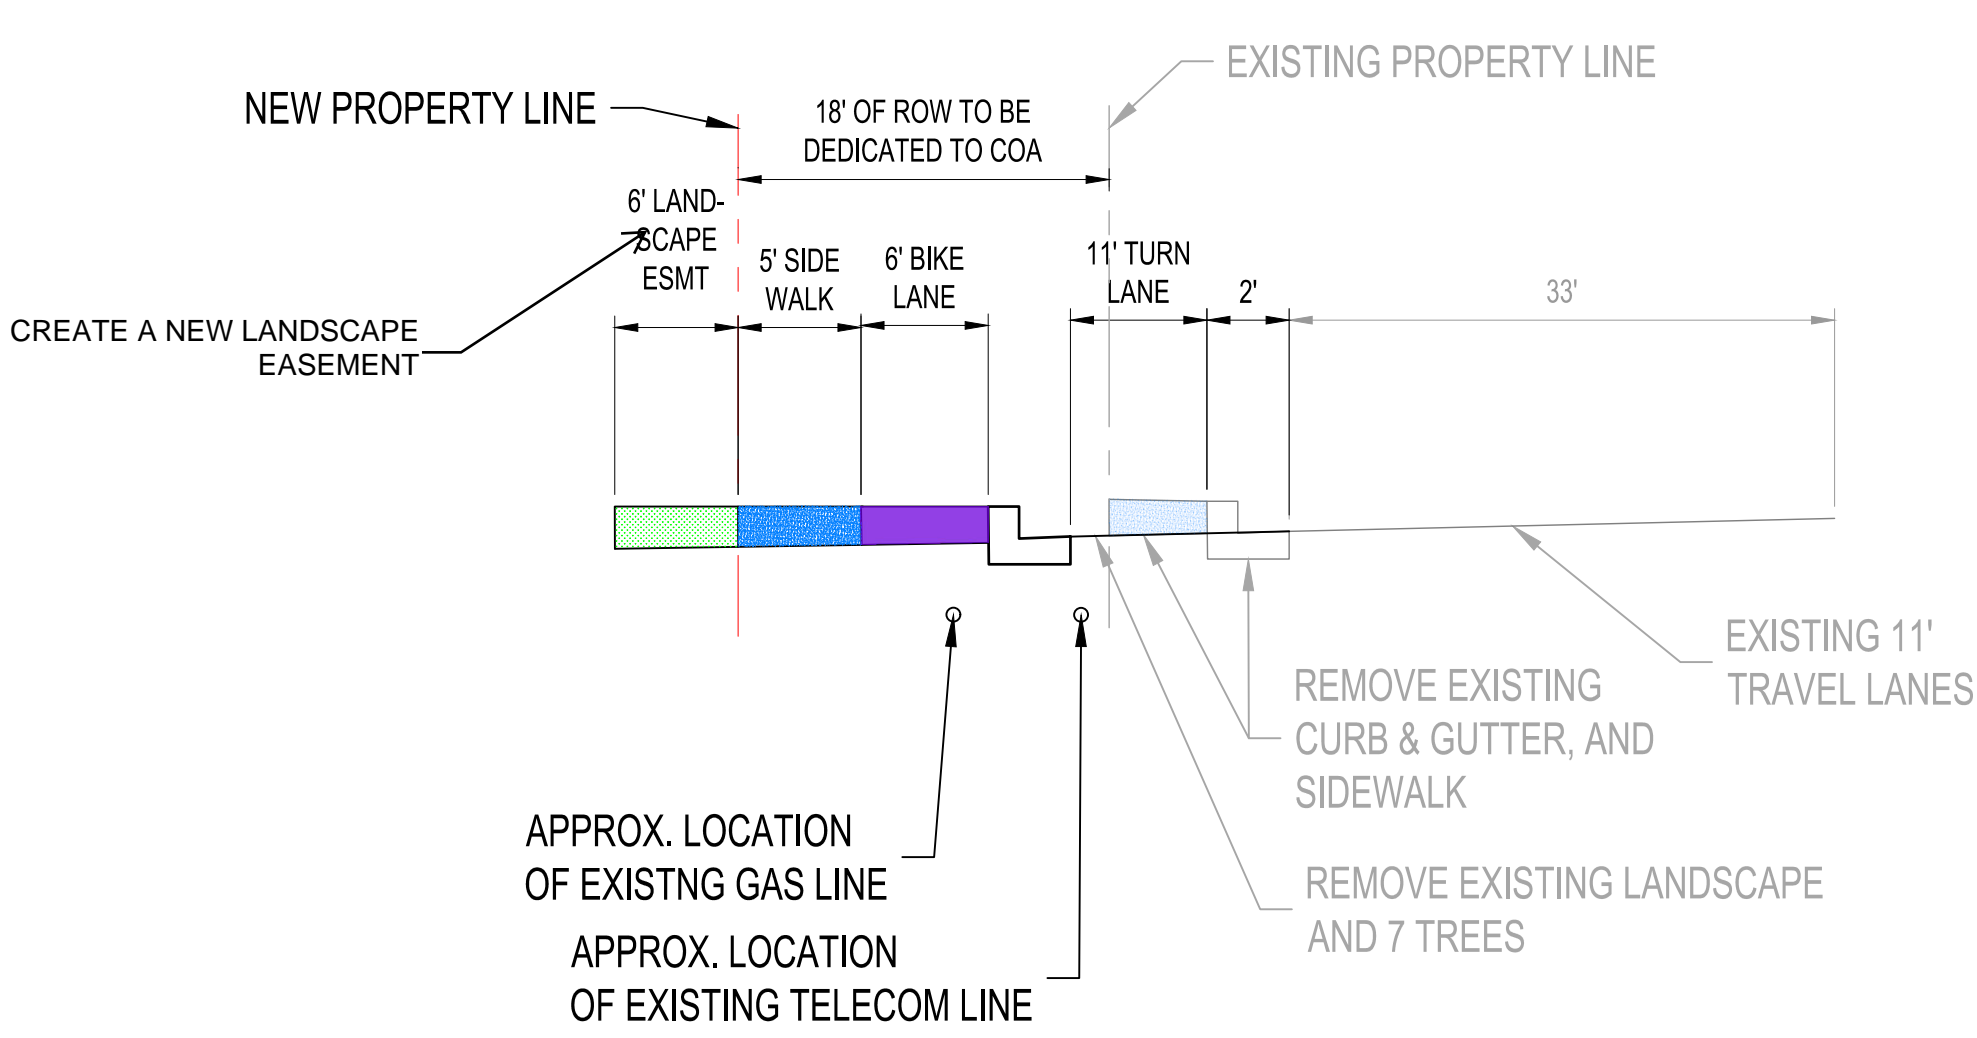

B PROPOSED CROSS SECTION
NTS

LEGEND			
	PROPOSED TURN LANE		EXISTING GAS LINE
	PROPOSED BIKE LANE		EXISTING TELECOM LINE
	PROPOSED LANDSCAPE BUFFER		EXISTING LIGHTING POLE
	PROPOSED SIDEWALK		EXISTING PROPERTY LINE
	PROPOSED SIDEWALK CROSSING		PROPOSED PROPERTY LINE

PROPOSED CARLISLE BLVD CORRIDOR

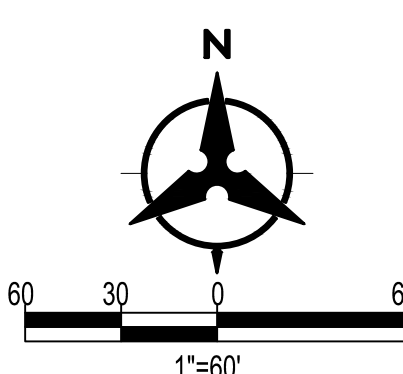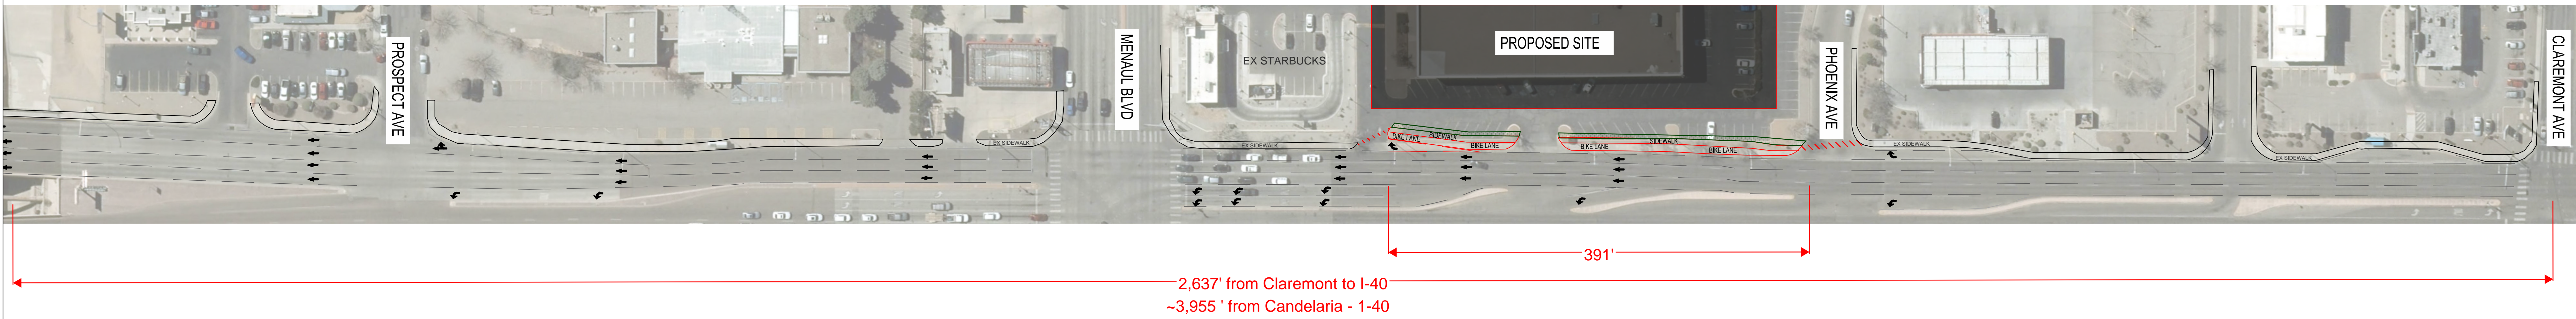

PROPOSED OPTION

CARLISLE AND MENAUL			
DRAWN BY:	JR	DATE:	01/06/2025
CHECKED BY:	KK	BHI PROJECT NO:	20240281
		SHEET NO.	---