





A PROPOSED CROSS SECTION

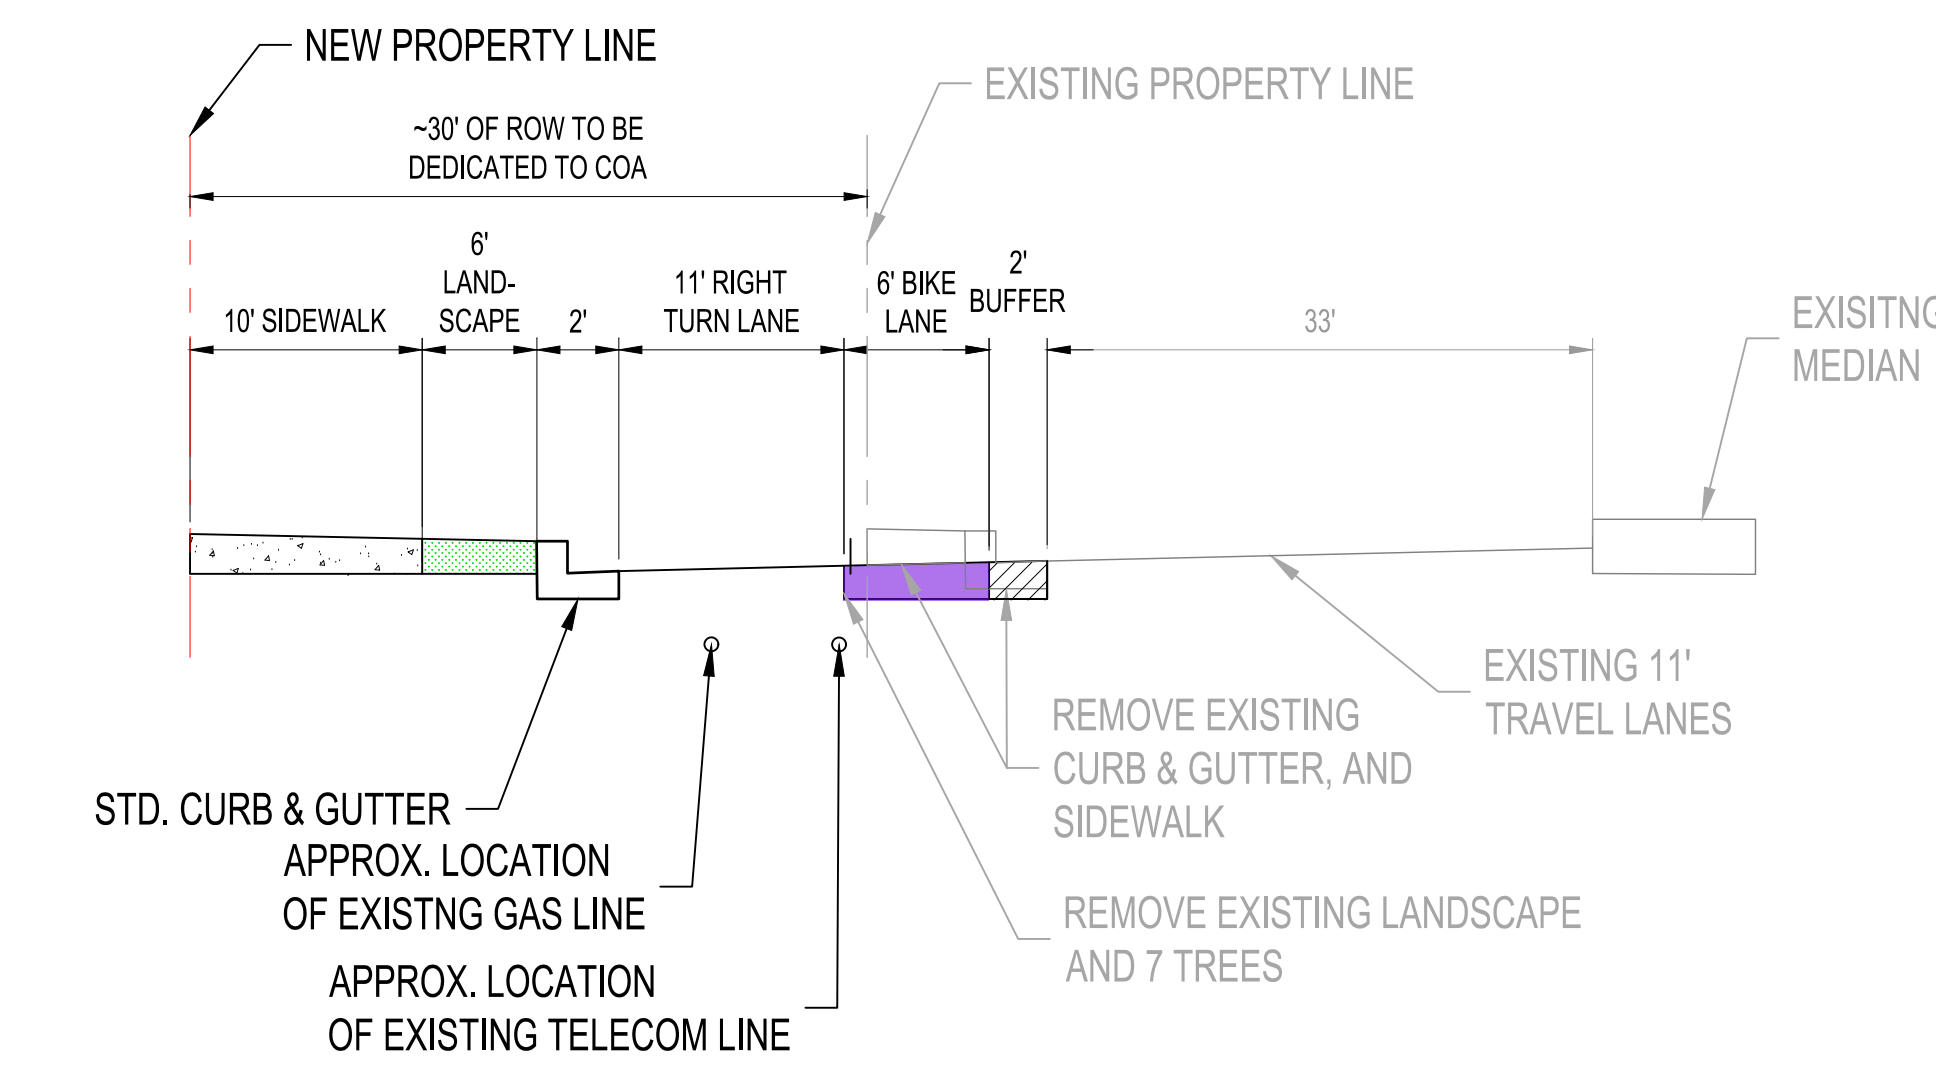

B PROPOSED CROSS SECTION

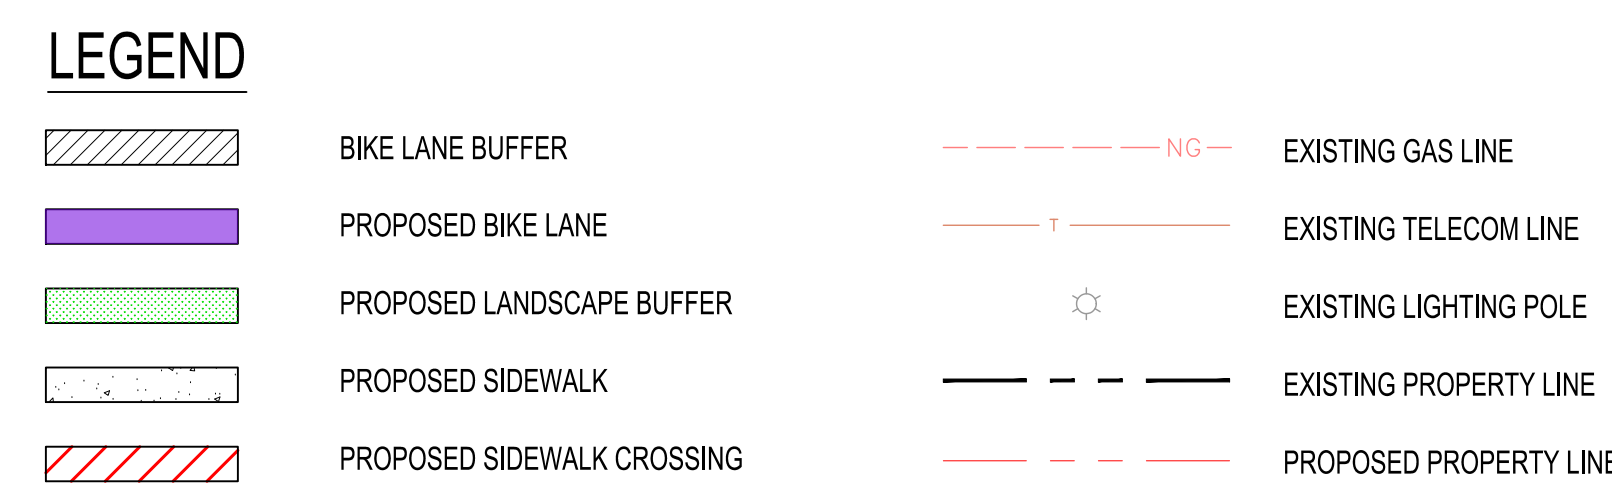

PROPOSED CARLISLE BLVD CORRIDOR

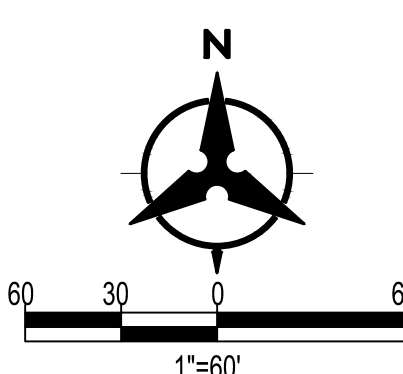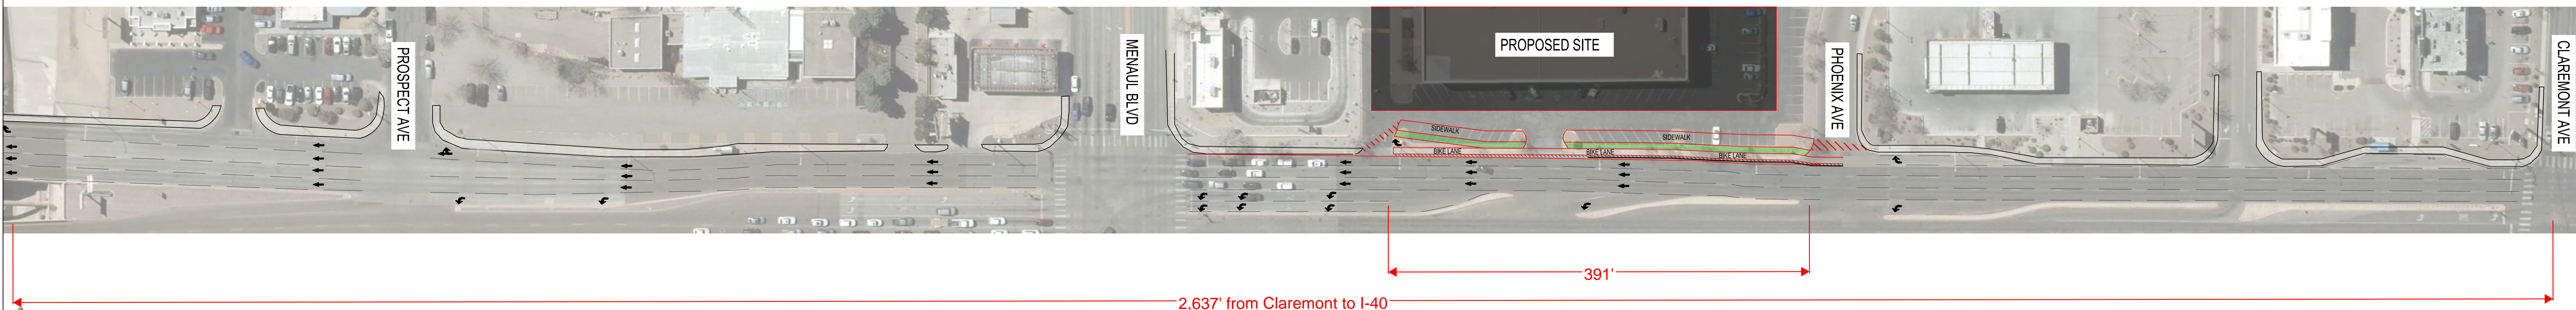

STREET SECTION from COA CARLISLE AND MENAUL			
DRAWN BY:	JR	DATE:	01/06/2025
CHECKED BY:	KK	BHI PROJECT NO:	20240281
		SHEET NO.	---