

buffalodesign
architects

110899 montgomery blvd n
suite a
albuquerque, nm 87111

SEAL



PROJECT

SAFETY COUNSELING

2900 WELLESLEY DR. N.E.
ALBUQUERQUE, NM 87107

REVISIONS

CLIENT PROJ #:


DRAWN BY: MC

CHECKED BY: MC


DATE: JANUARY 2023

SHEET TITLE
Architectural Site
Details


AS-502

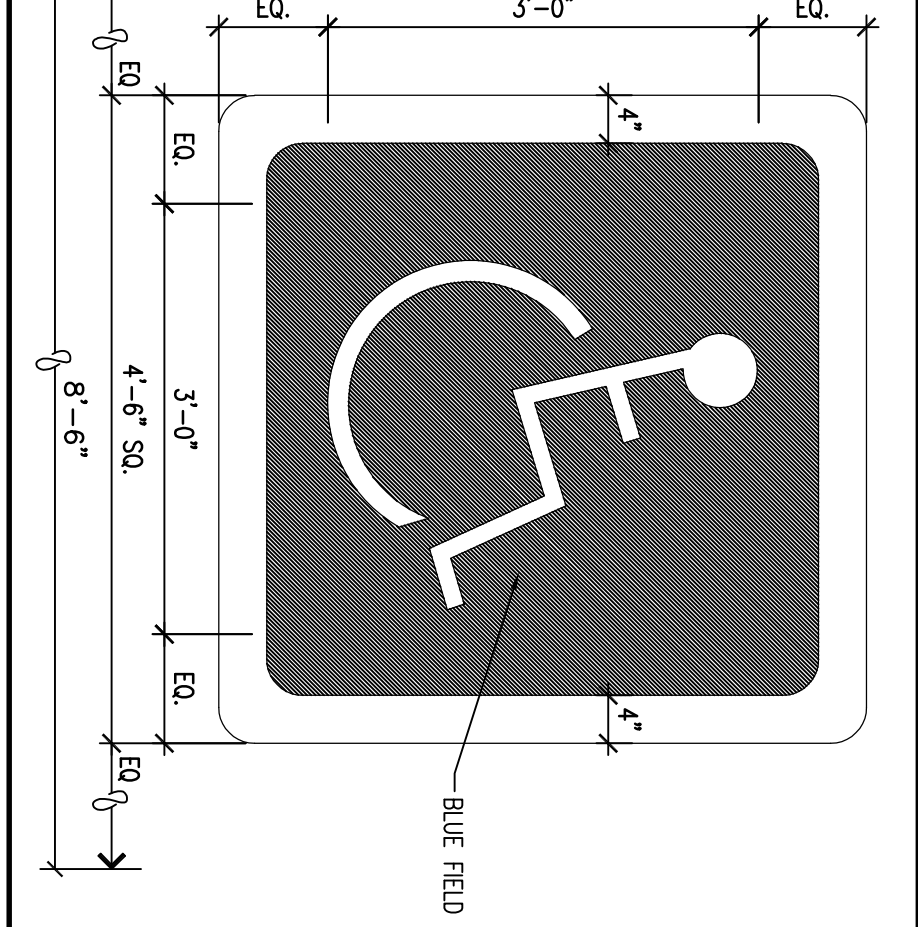


**A1 HC PAVEMENT MARKING
SEE A3/AS-501**

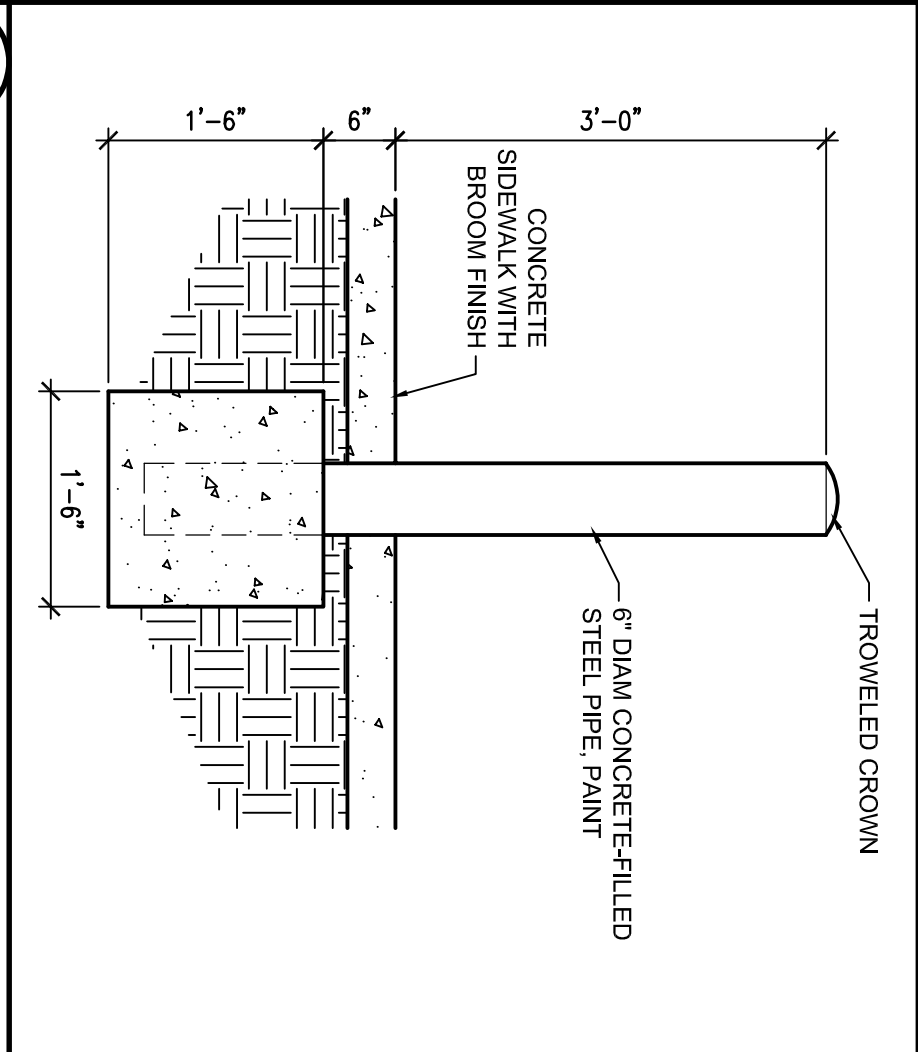


A2 STEEL BOLLARD

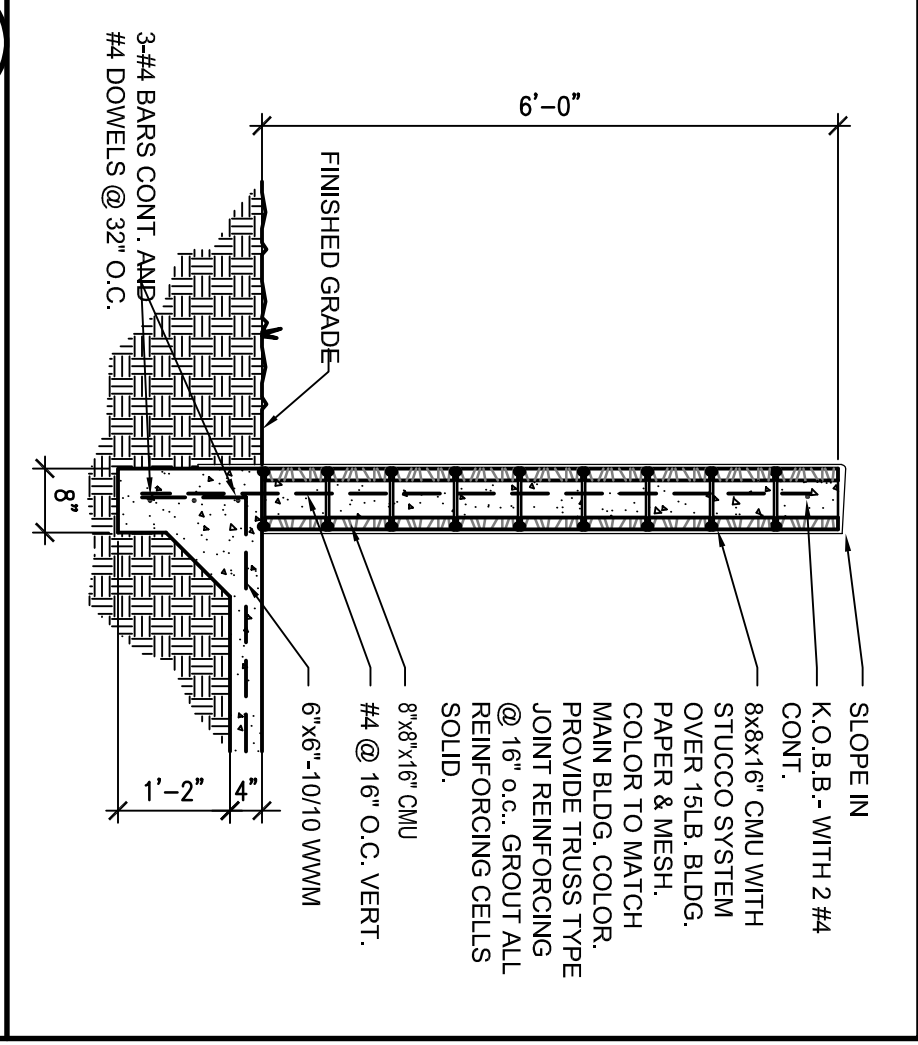


**REFUSE ENCLOSURE
SECTION**

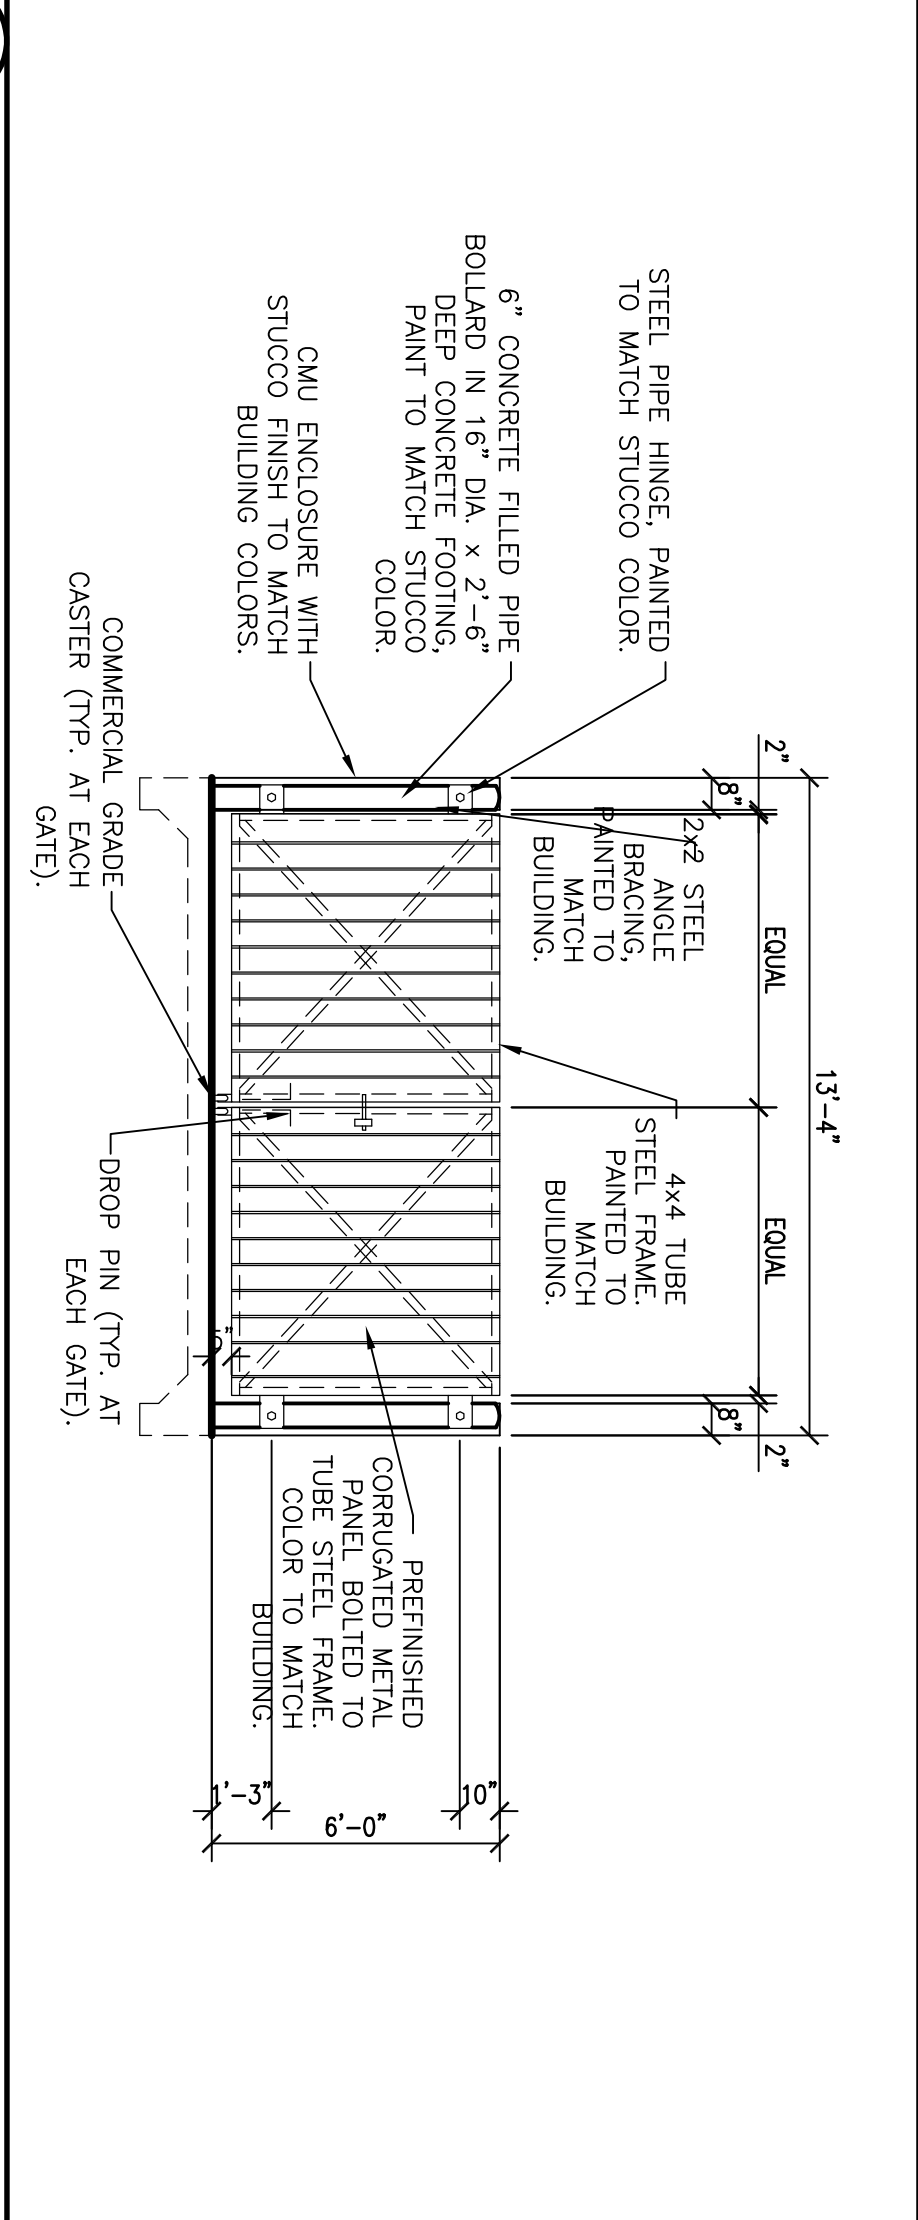


**REFUSE ENCLOSURE
ELEVATION**

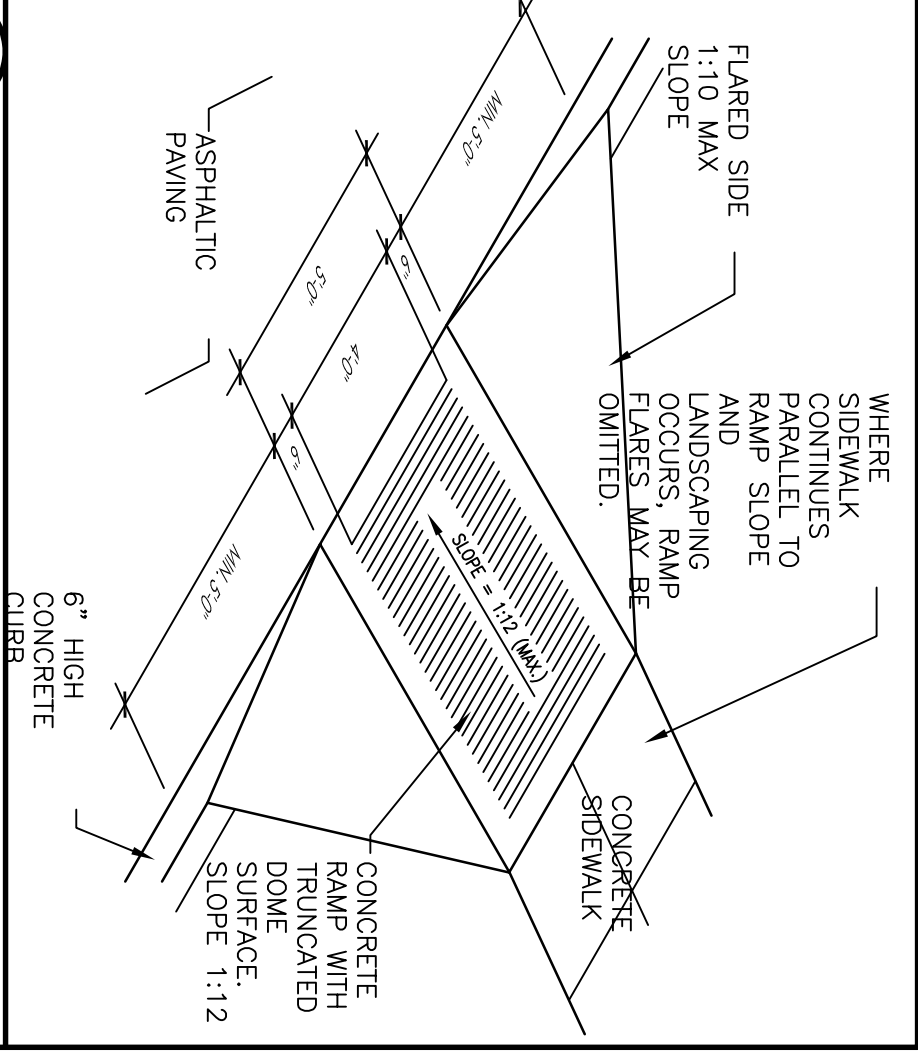

B2 HC RAMP
DETAIL

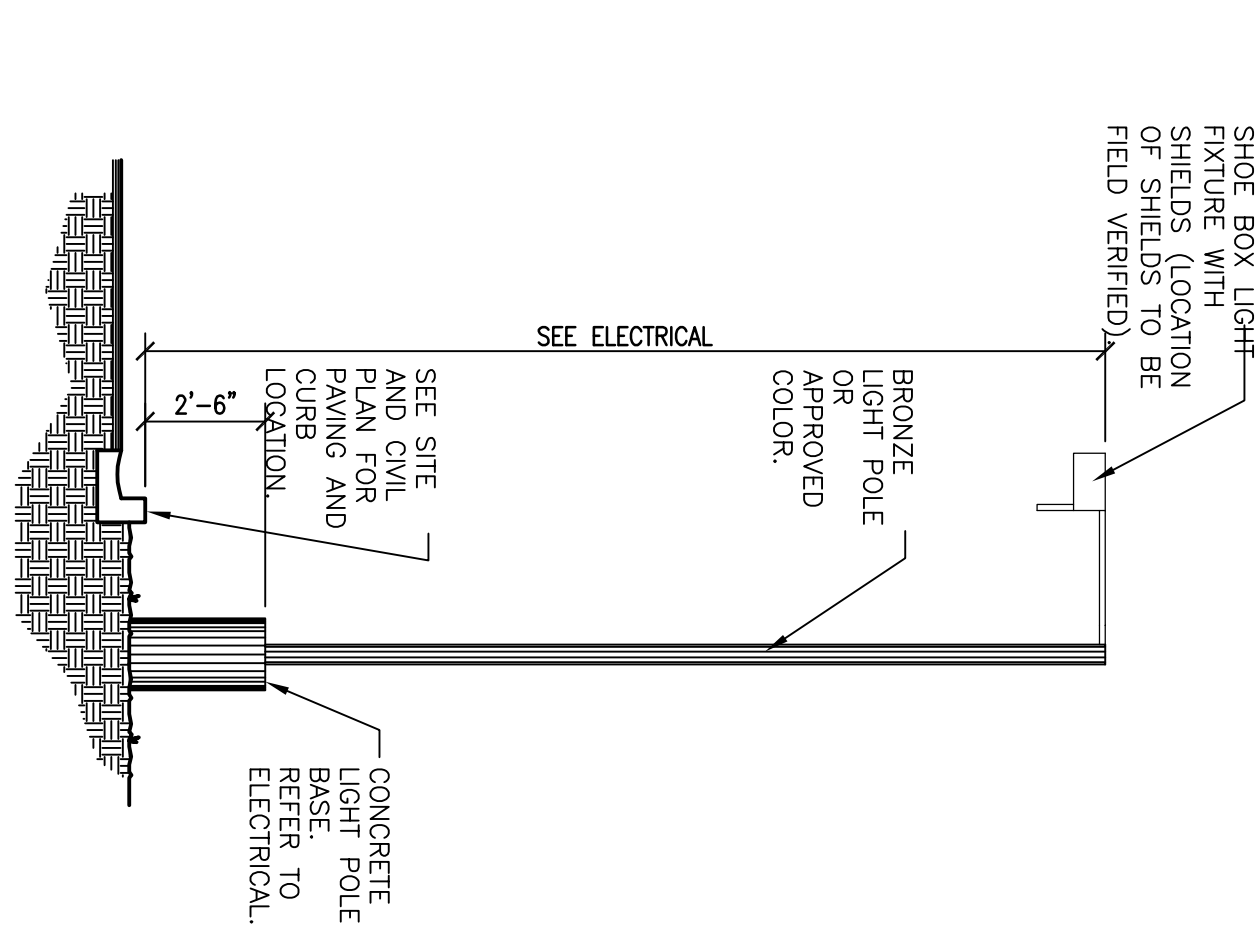

**B3 CONCRETE LIGHT POLE BASE
DETAIL**

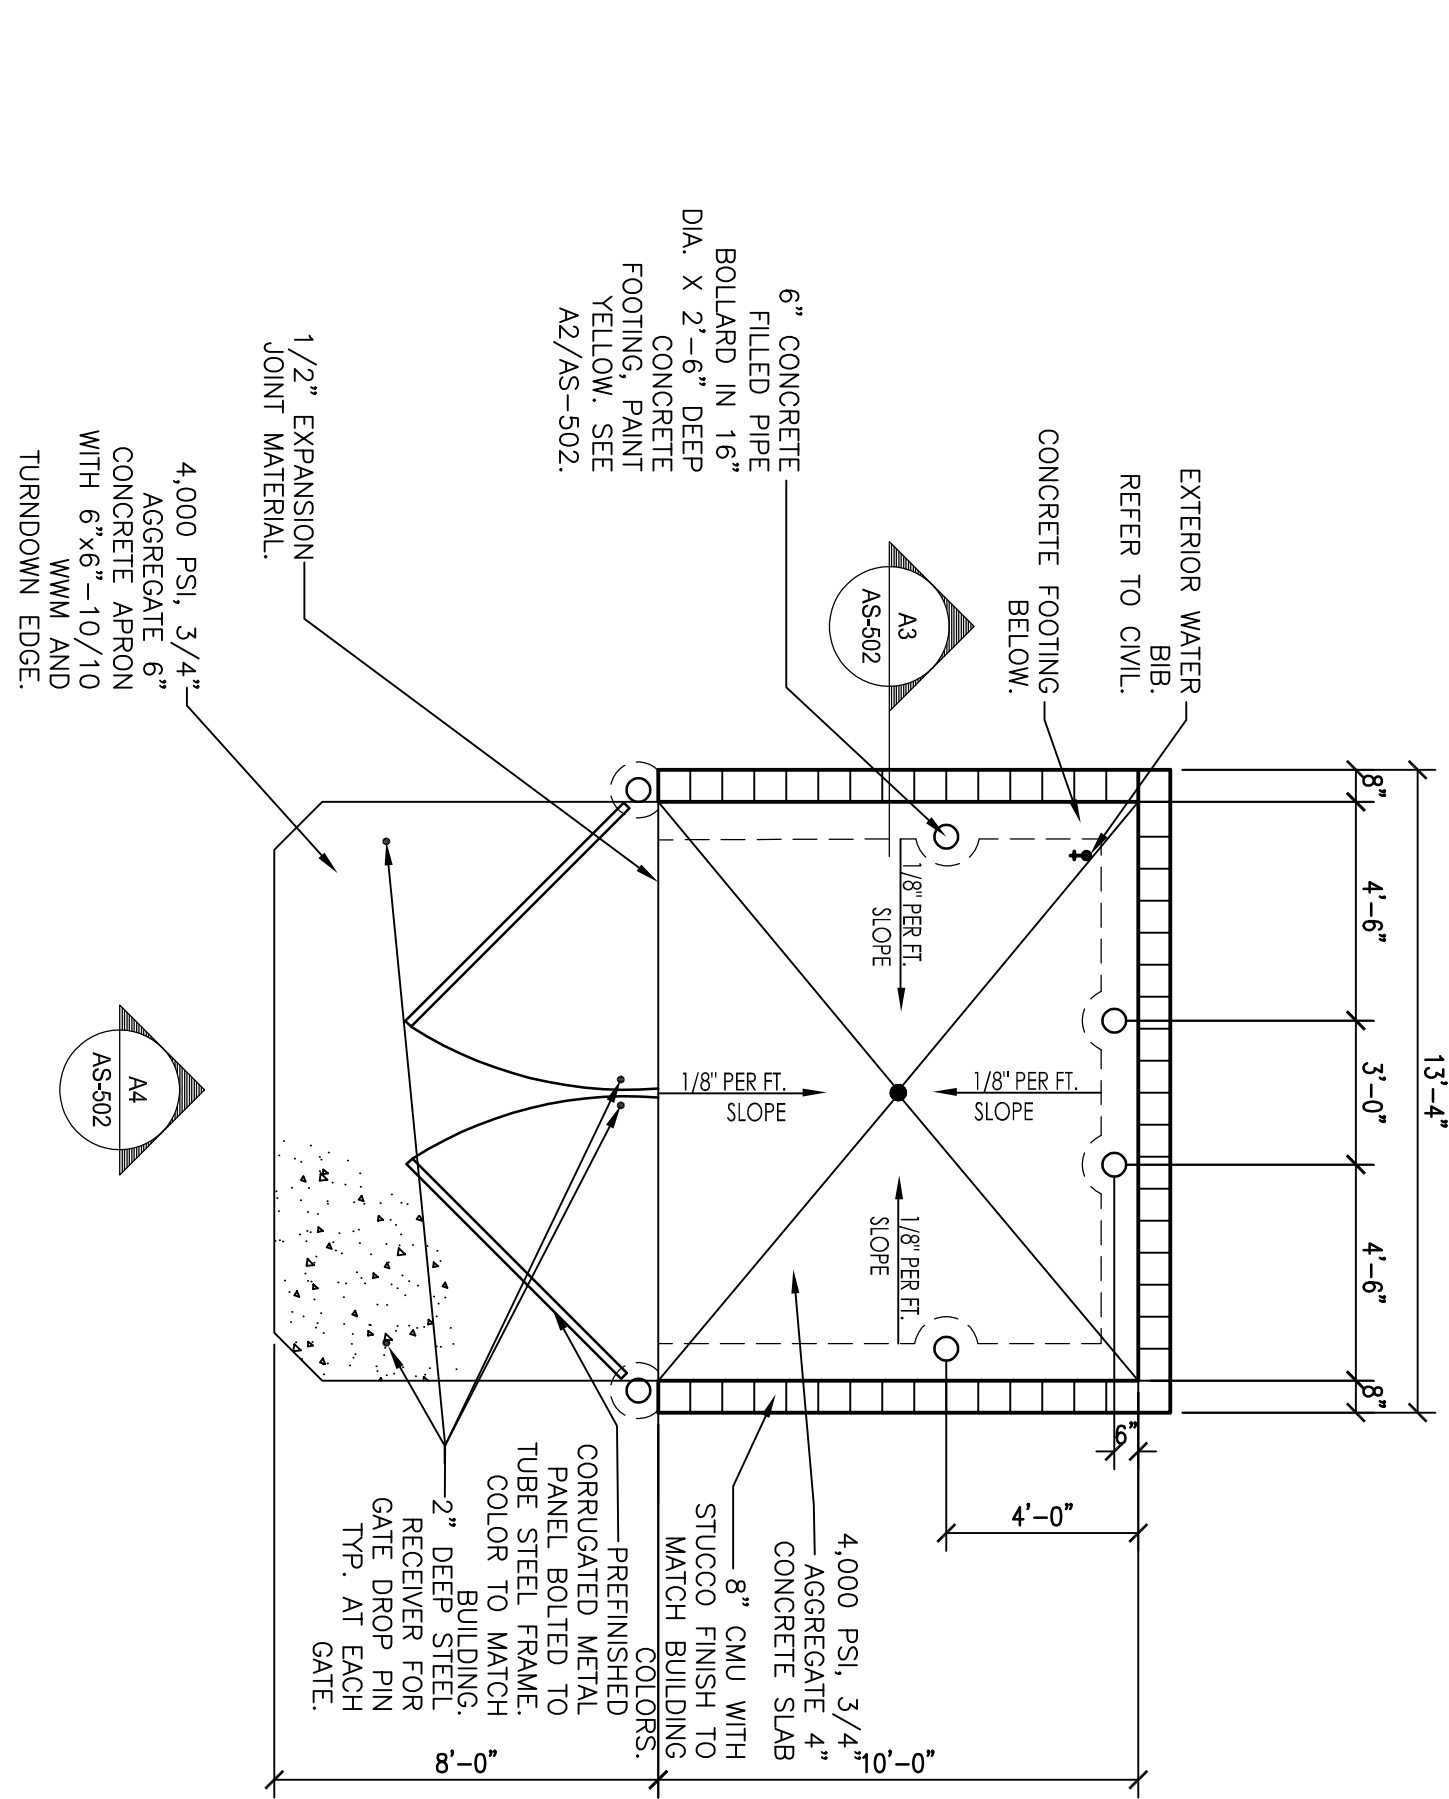

**REFUSE ENCLOSURE
B4 PLAN**