





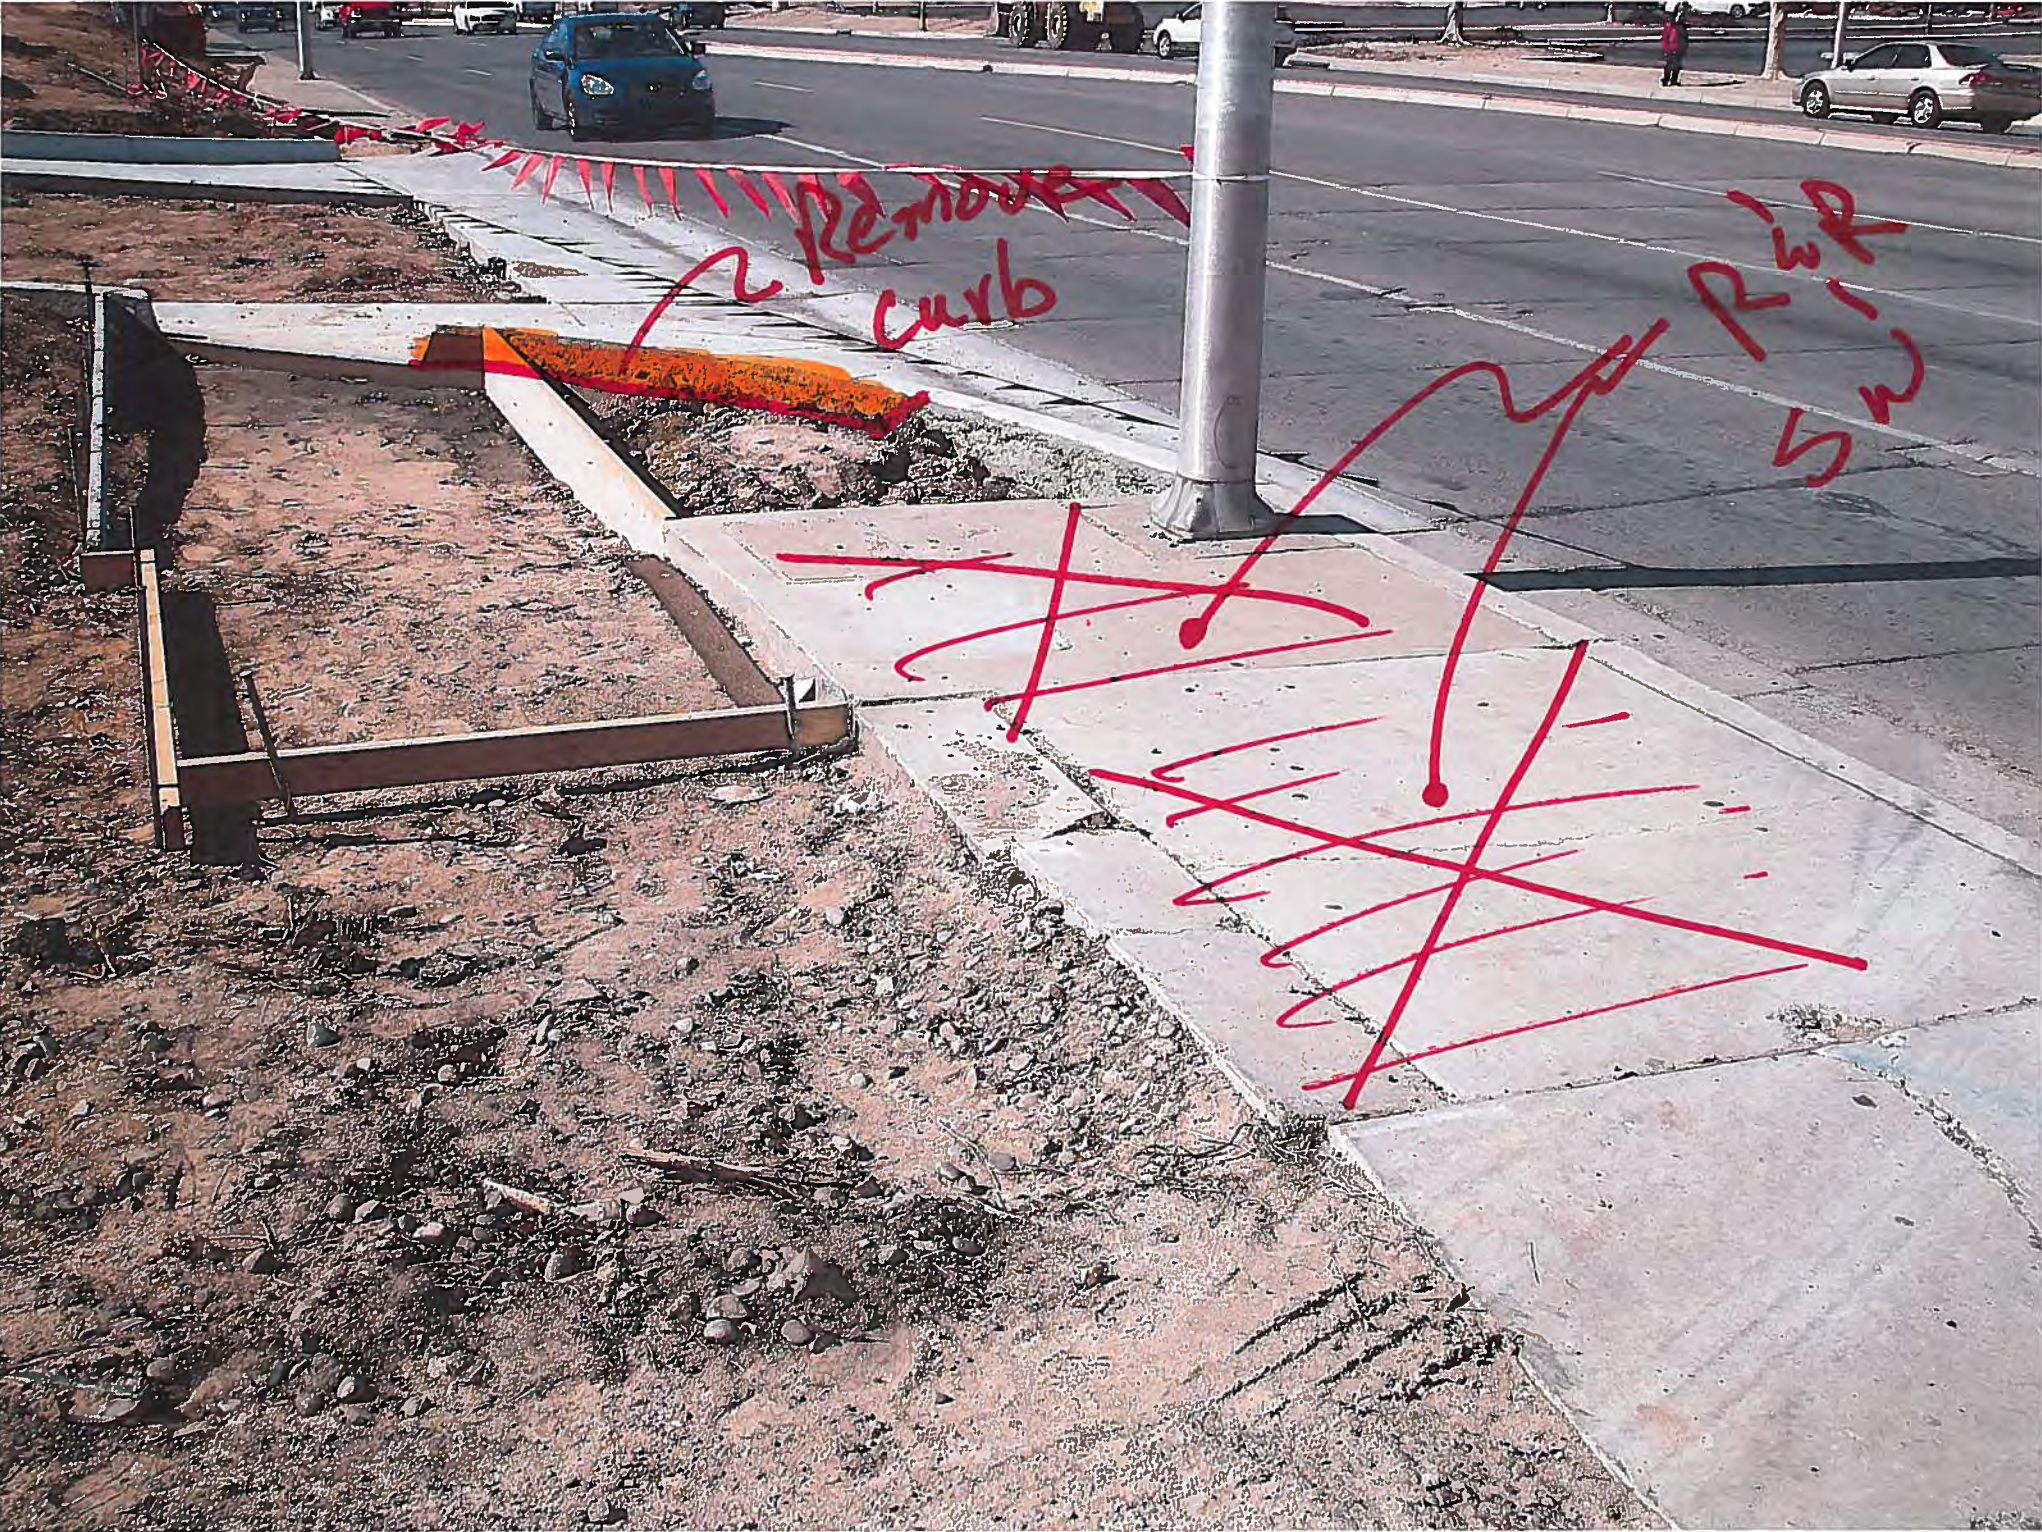

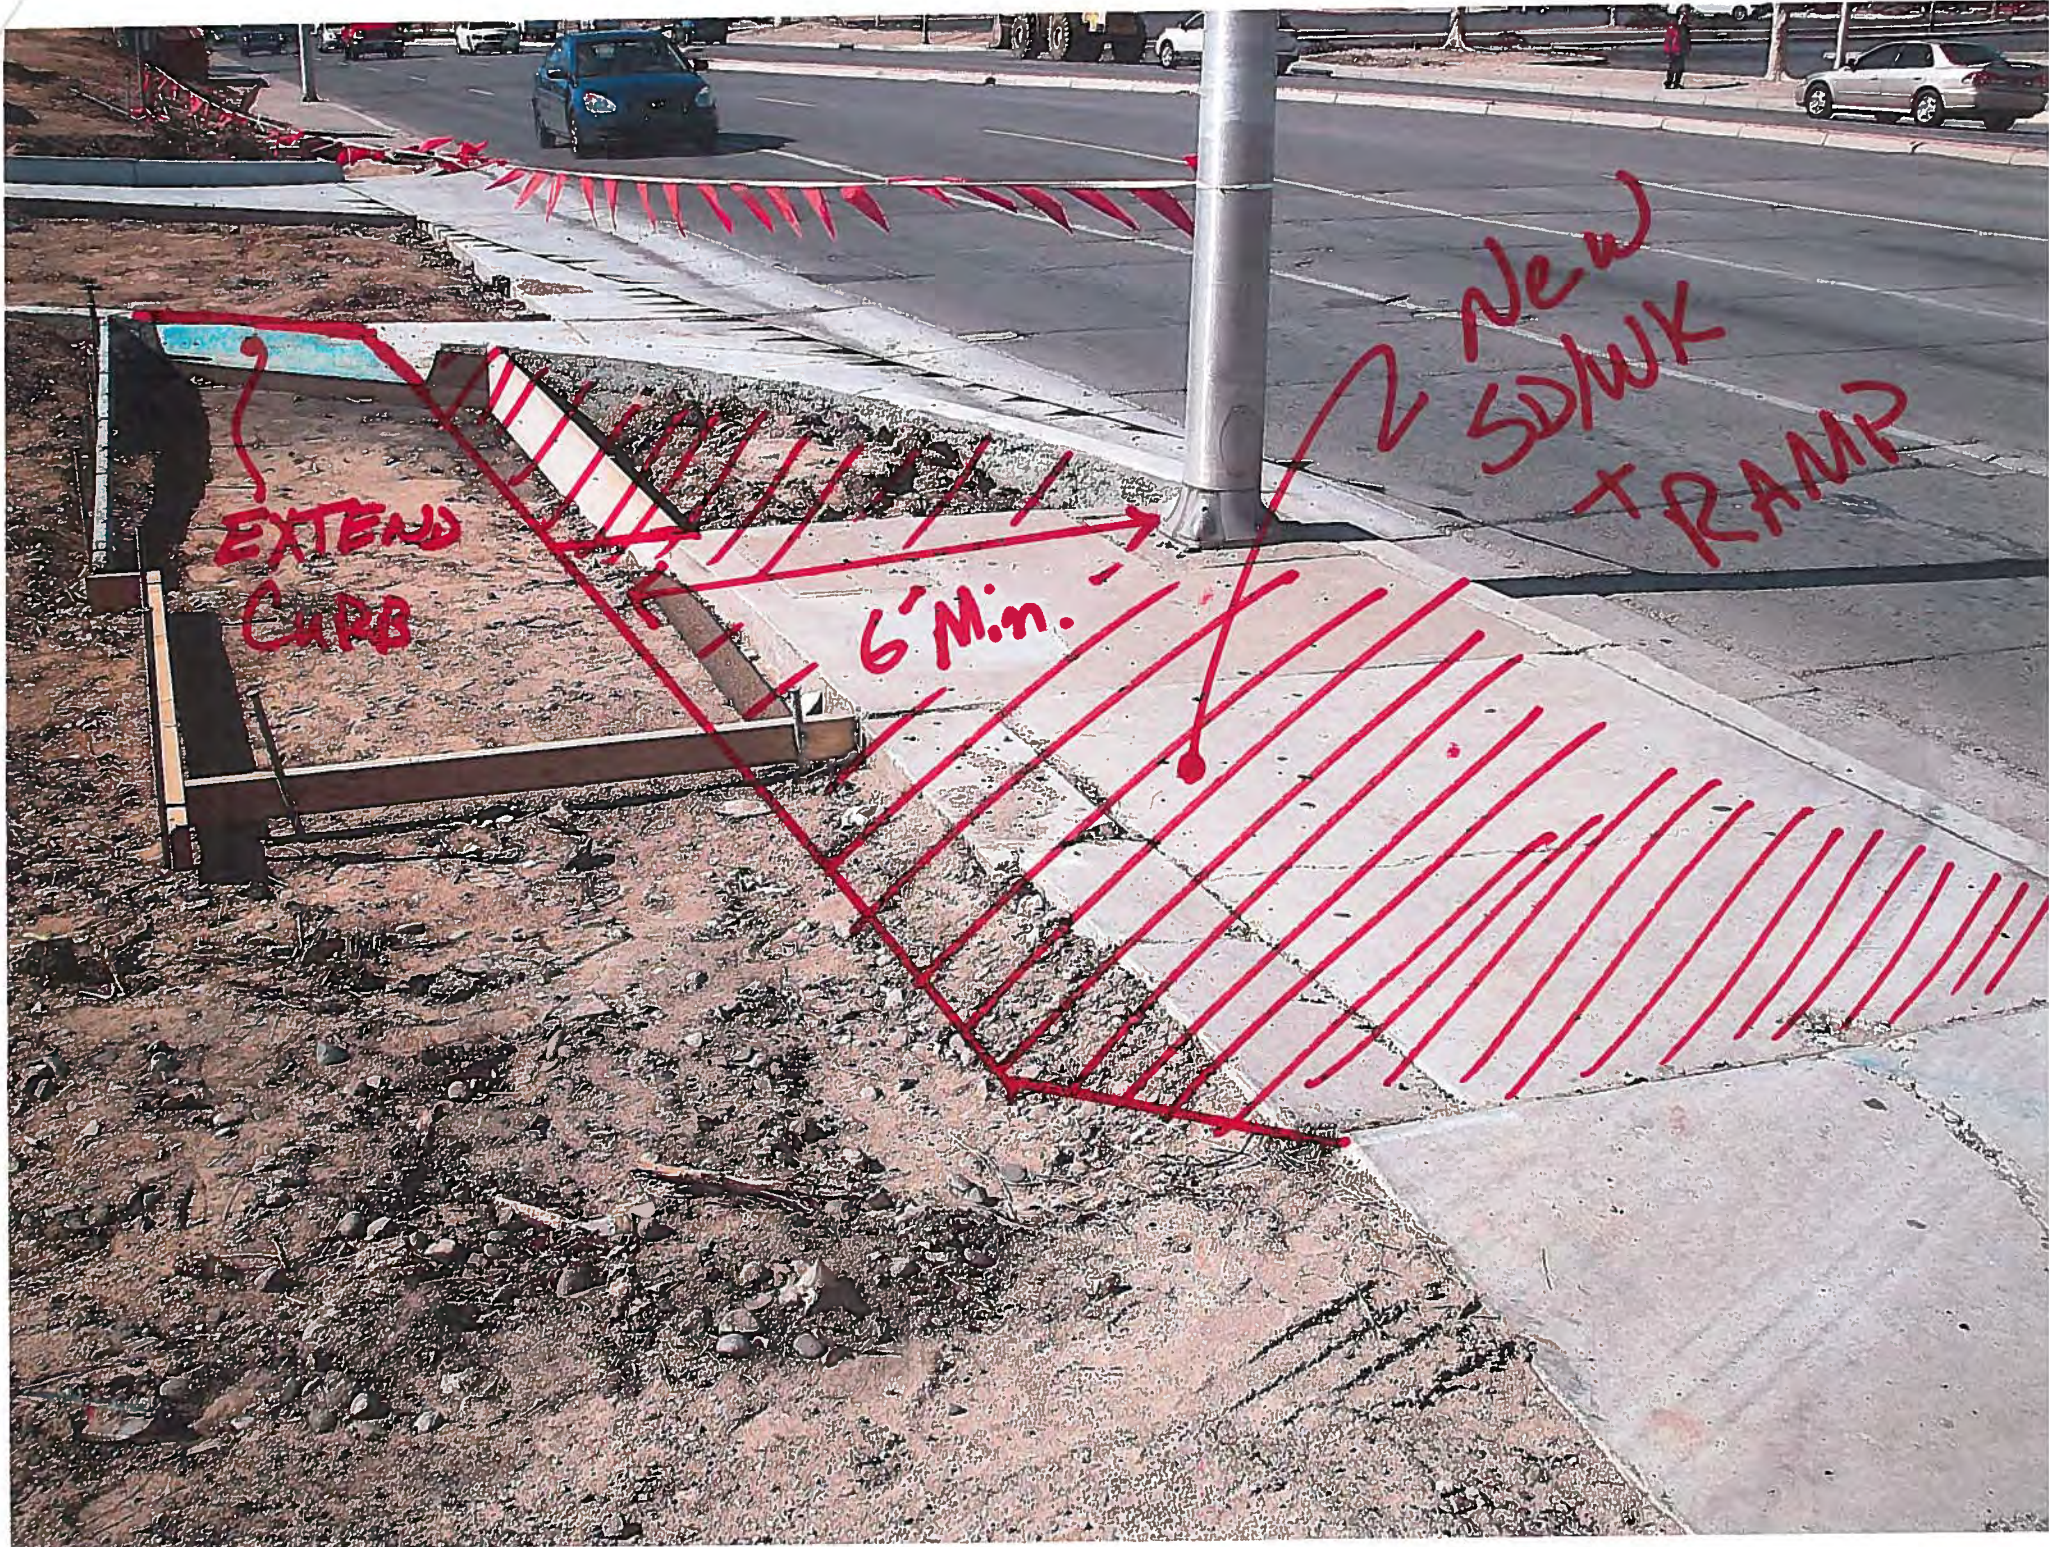

New SDMK + RAMP
ADA COMPLIANCE

16' 2"

MENAU BOULEVARD N.E.
100' R.O.W.

6' W.I.W.

18'

16' Ped

16' Ped

Rip & Replace Curbs as
Needed

(NEW ASPHALT PAVING)

